





2 PROPOSED (WEST) SIDE ELEVATION
Scale: 1:100

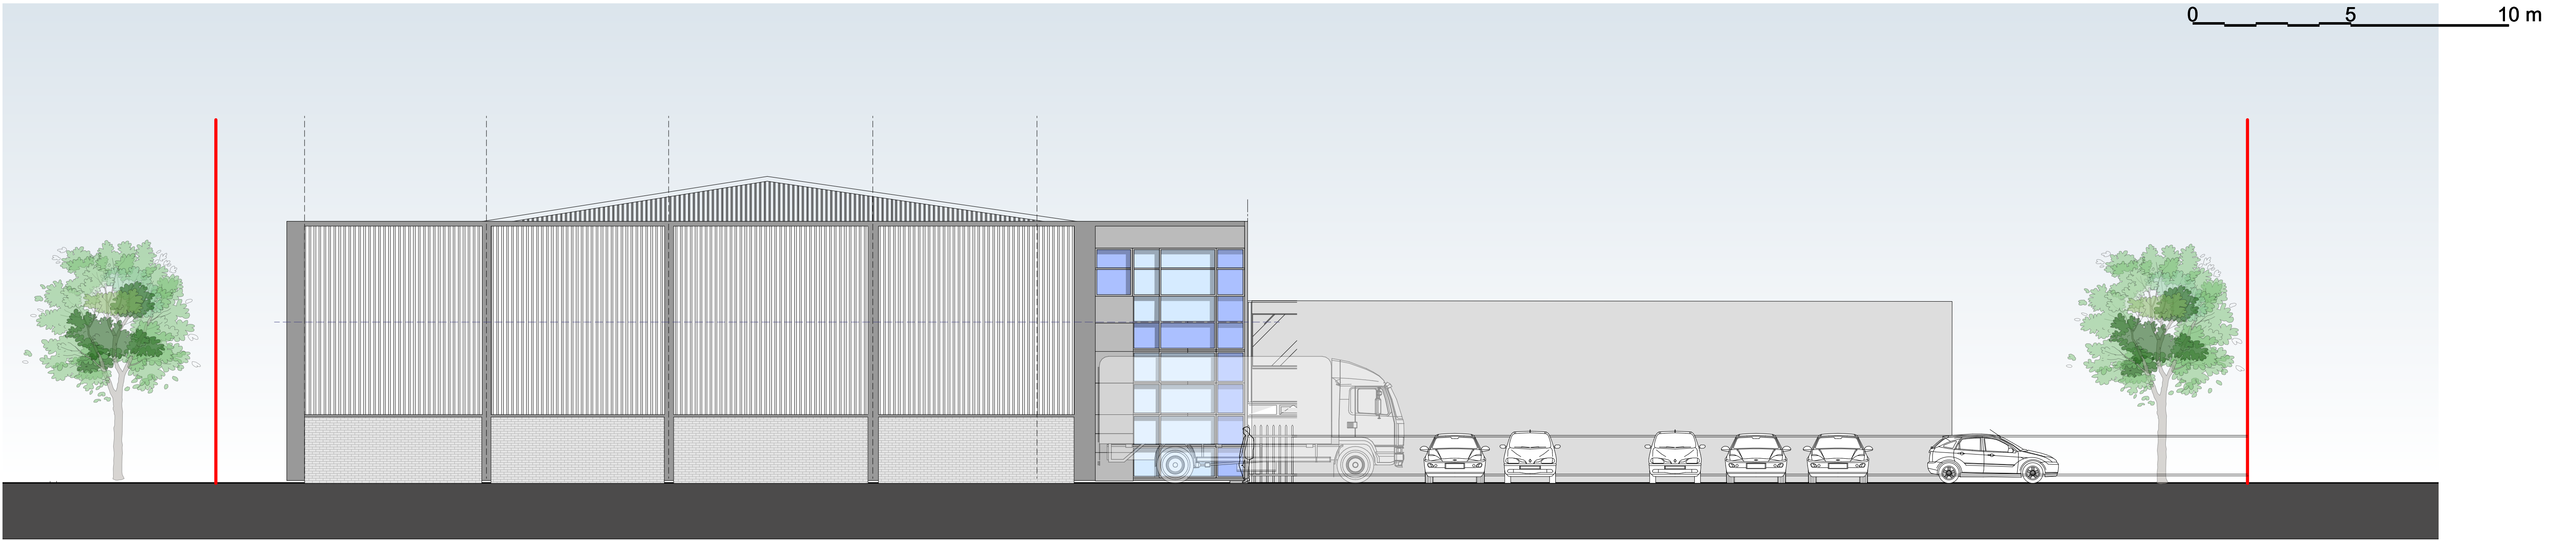

1 PROPOSED (SOUTH) FRONT ELEVATION
Scale: 1:100

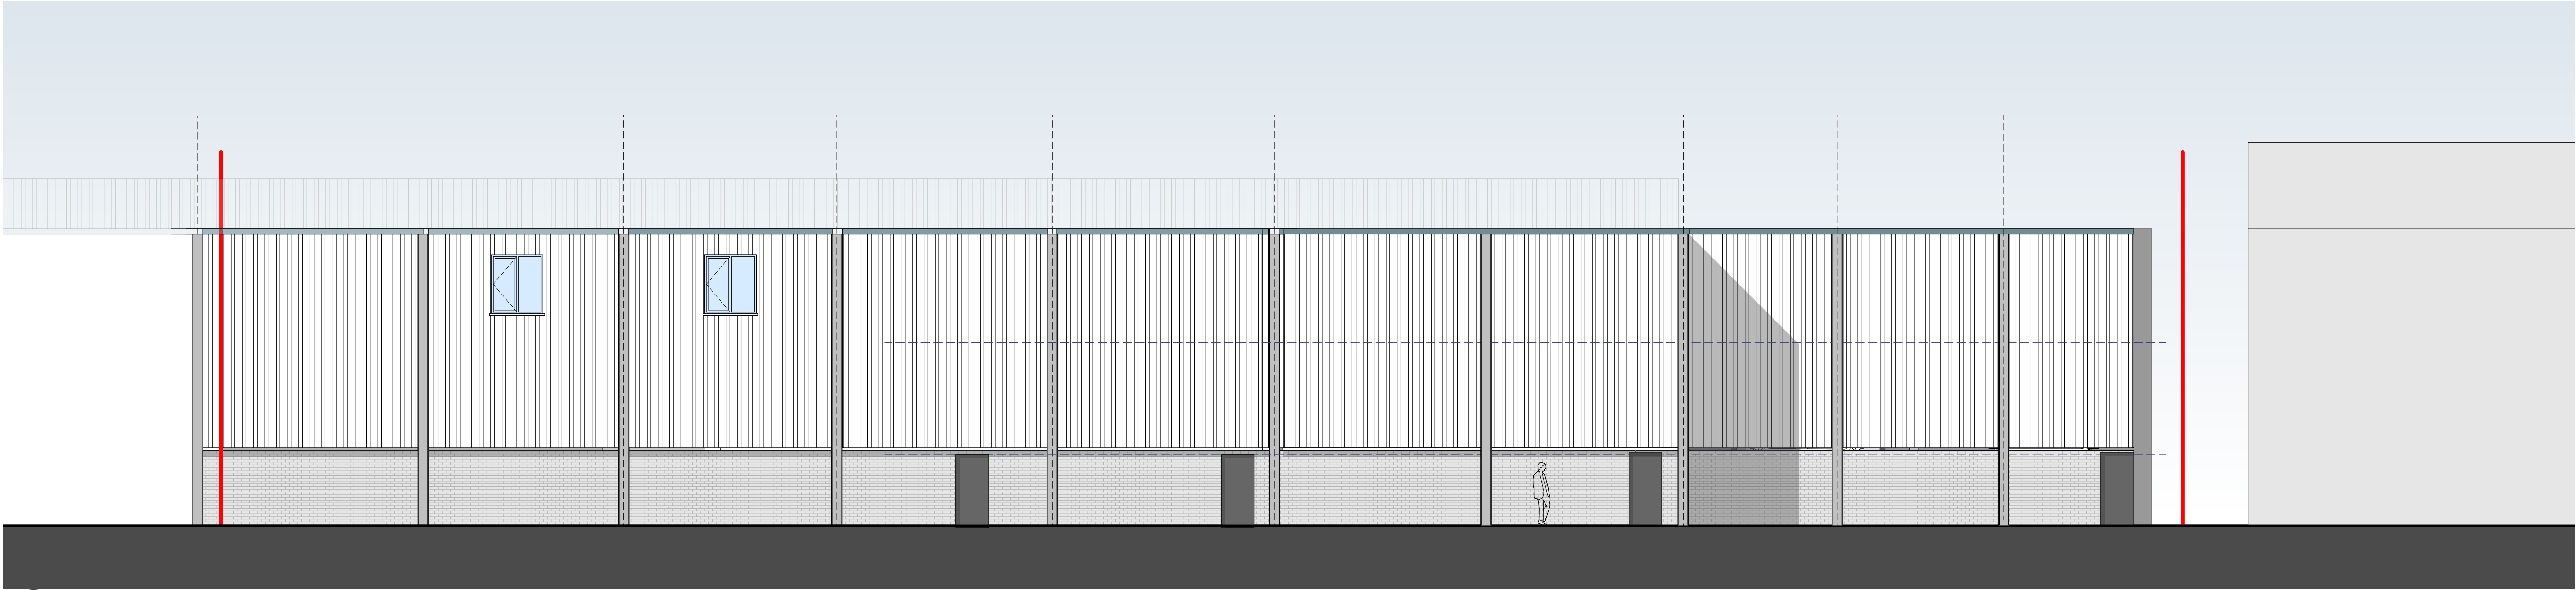

4 PROPOSED (NORTH) REAR ELEVATION
Scale: 1:100

PLANNING

REV.	DATE	DESCRIPTION
1		

PROJECT
UNIT 4
SWALLOWFIELD WAY
HAYES
UB3 1DQ

DRAWING
PROPOSED ELEVATIONS

CLIENT
7 STAR FURNITURE

SCALE 1:100 @ A1 / 1:200 @ A3	DRAWN MM
DATE FEBRUARY 2024	CHECKED -
DRAWING No 2329 - PL1-09	A

© copyright retained