




EXISTING REAR ELEVATION

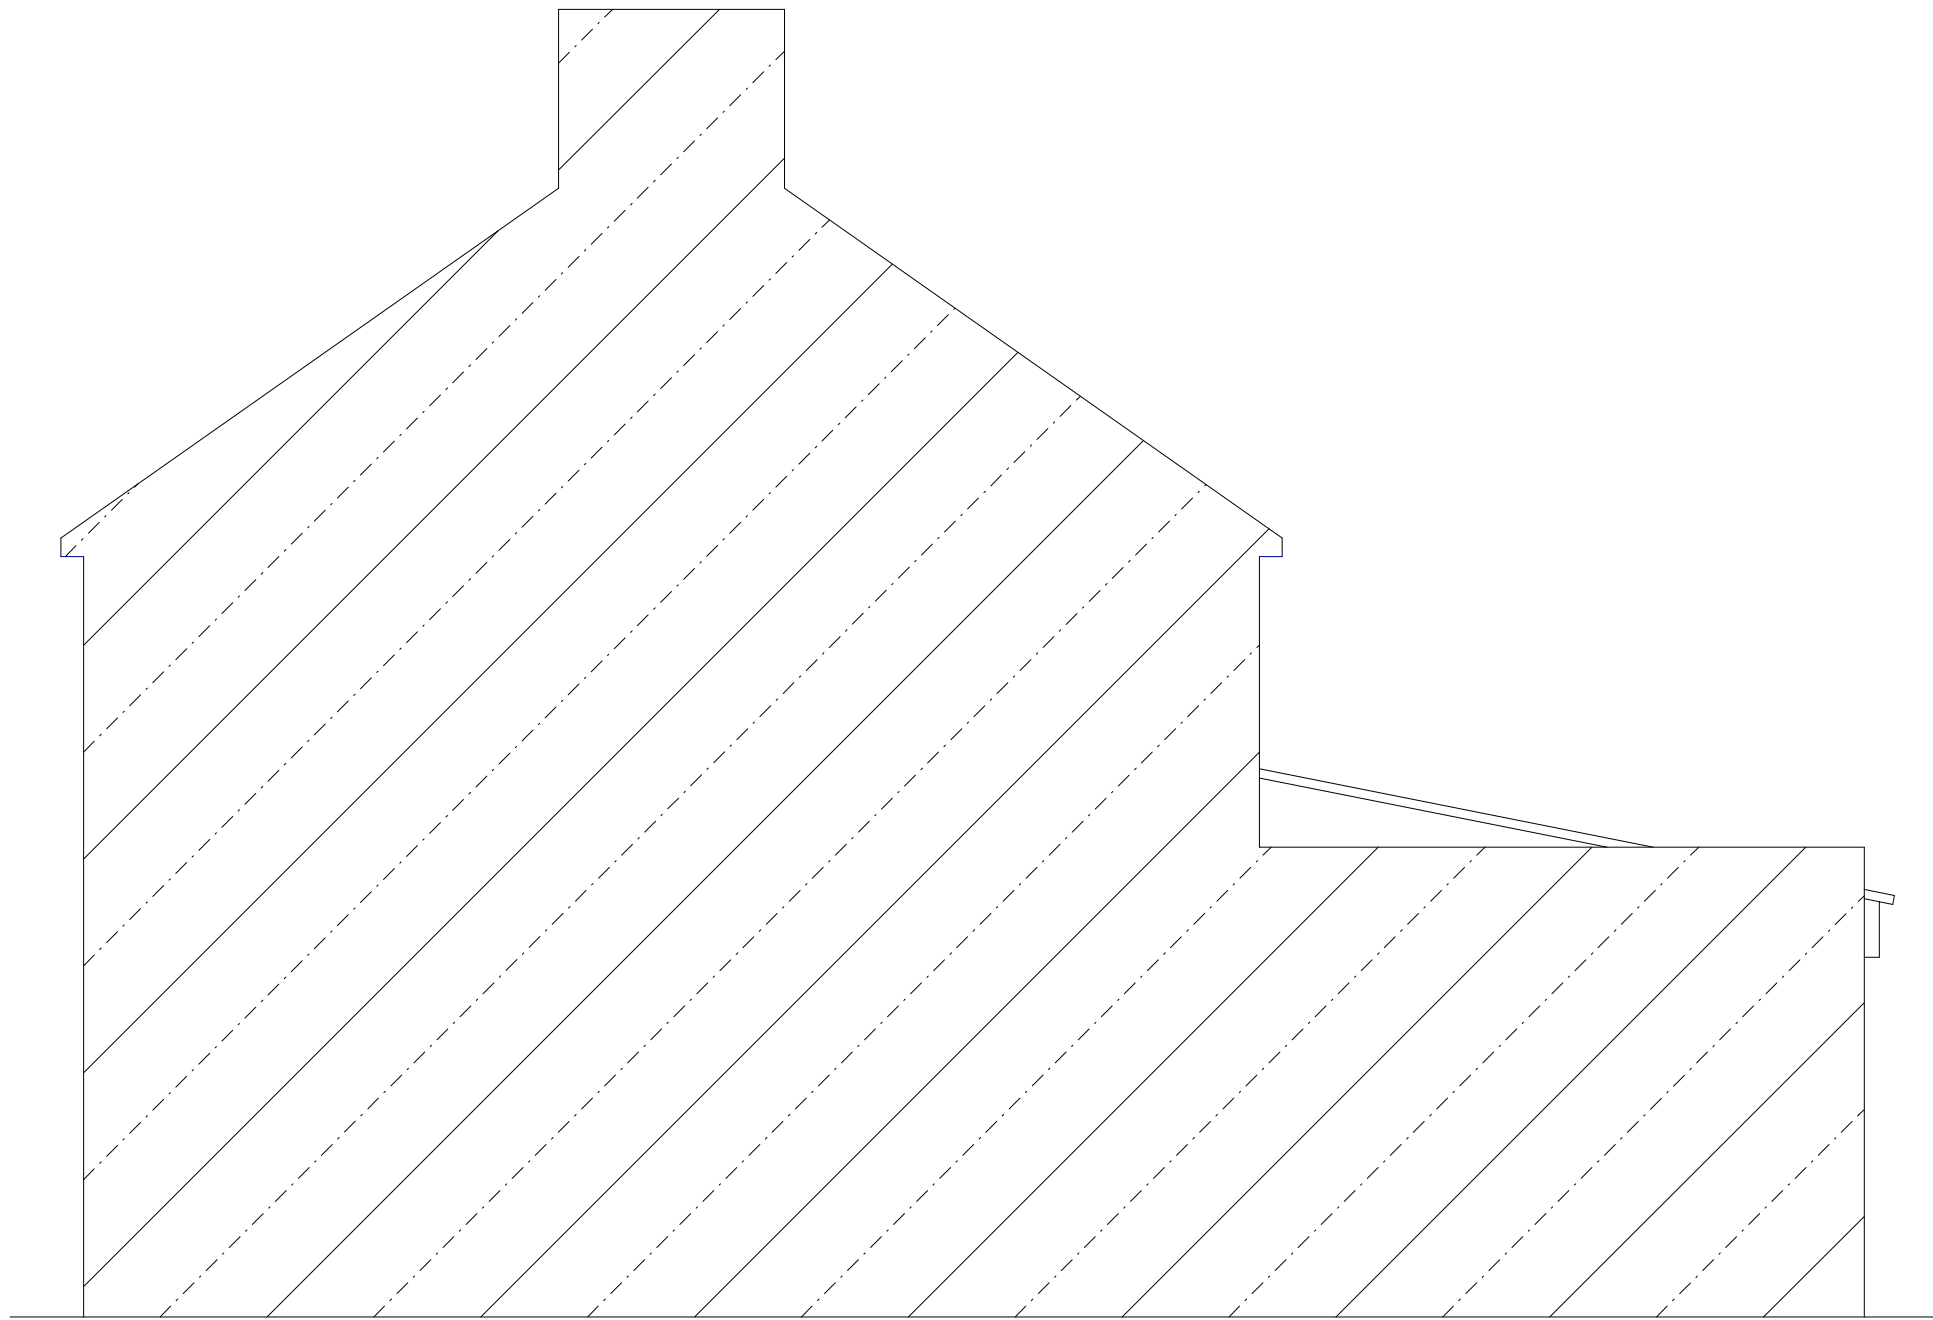


EXISTING SIDE ELEVATION

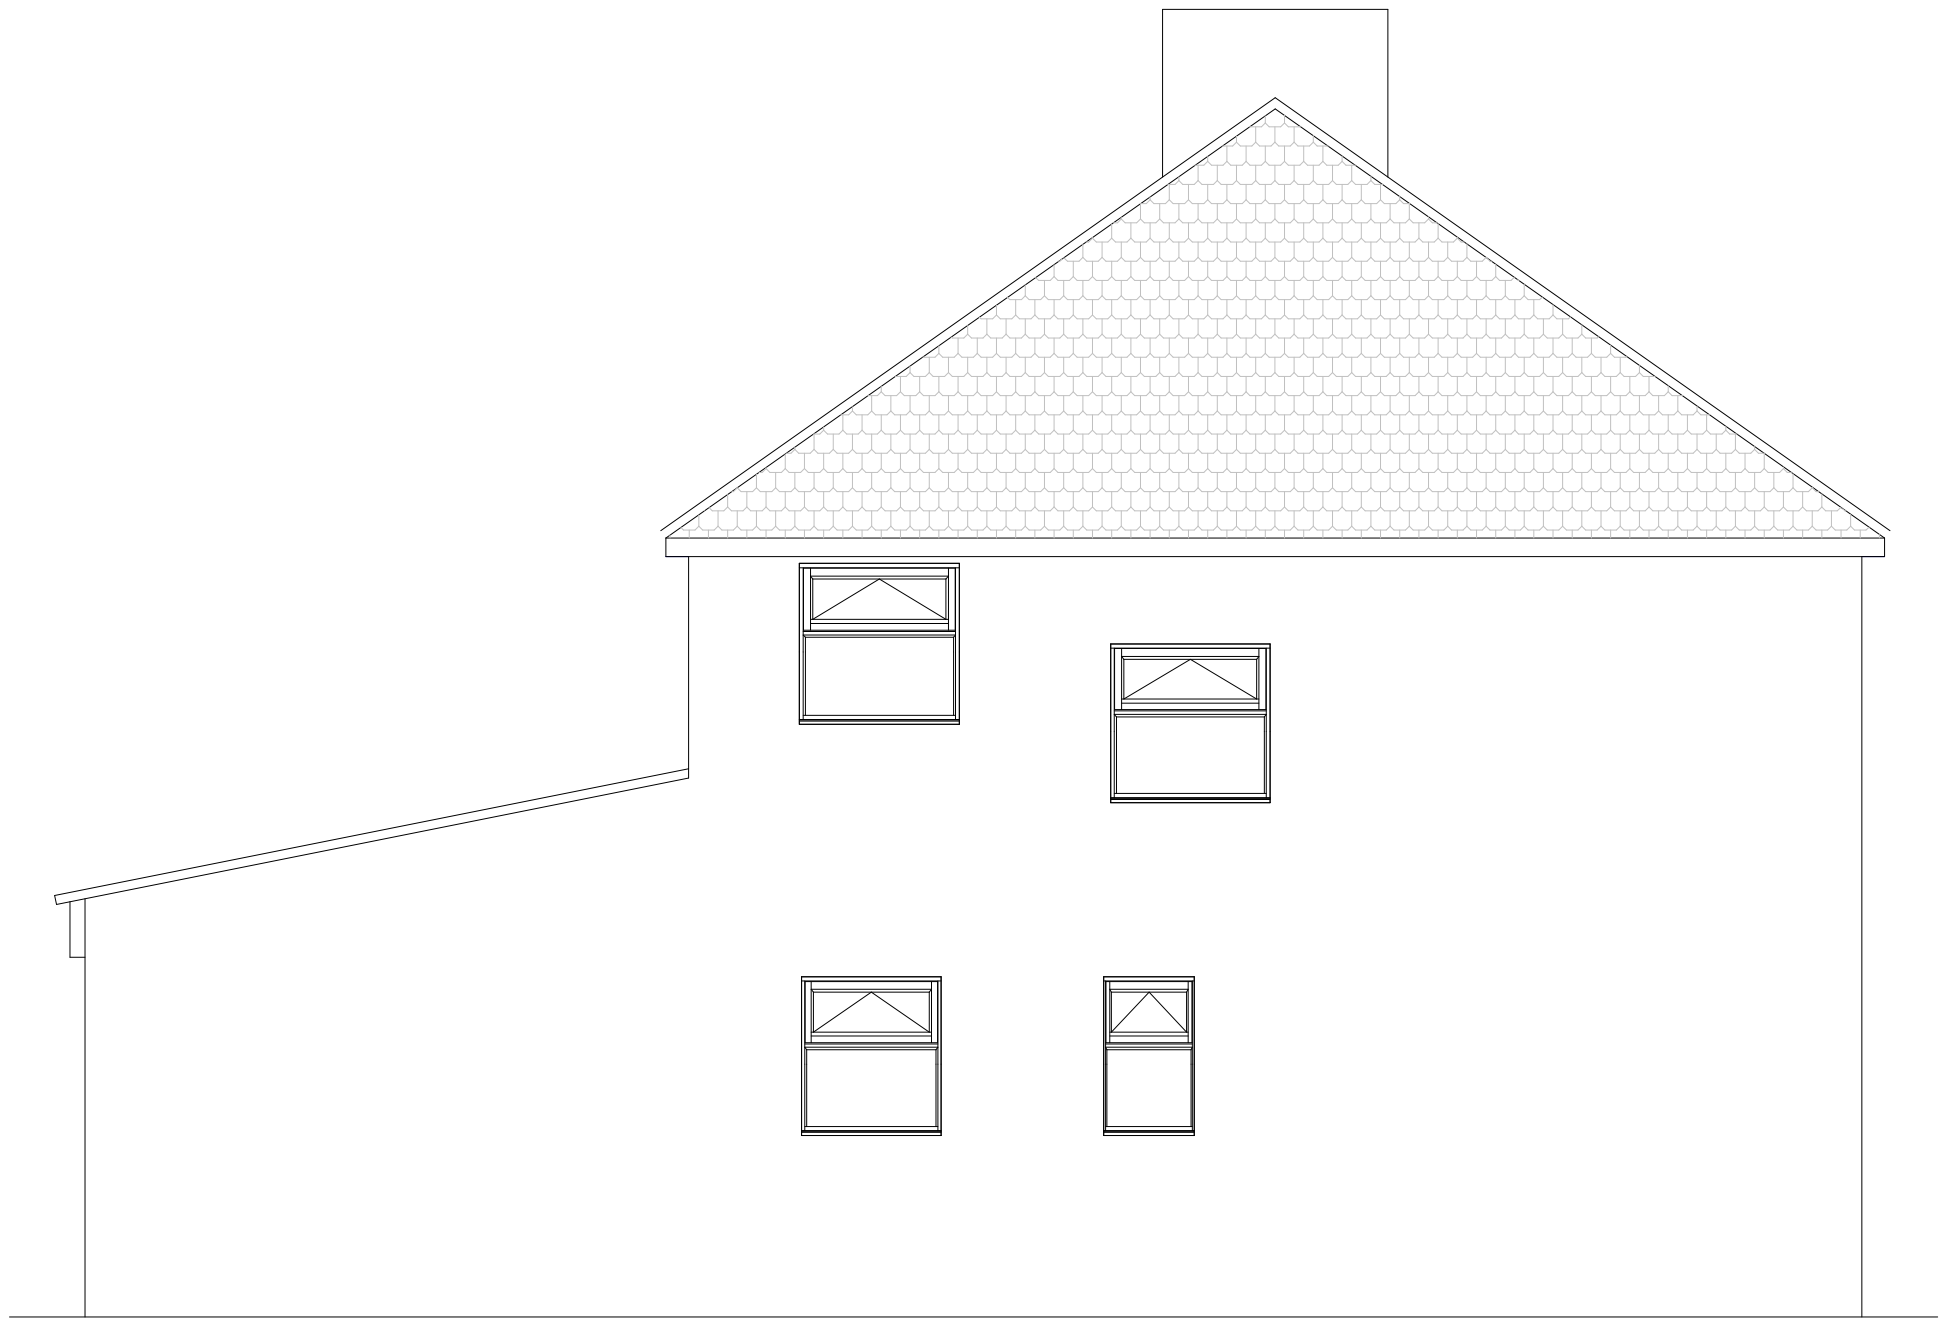


EXISTING SIDE ELEVATION

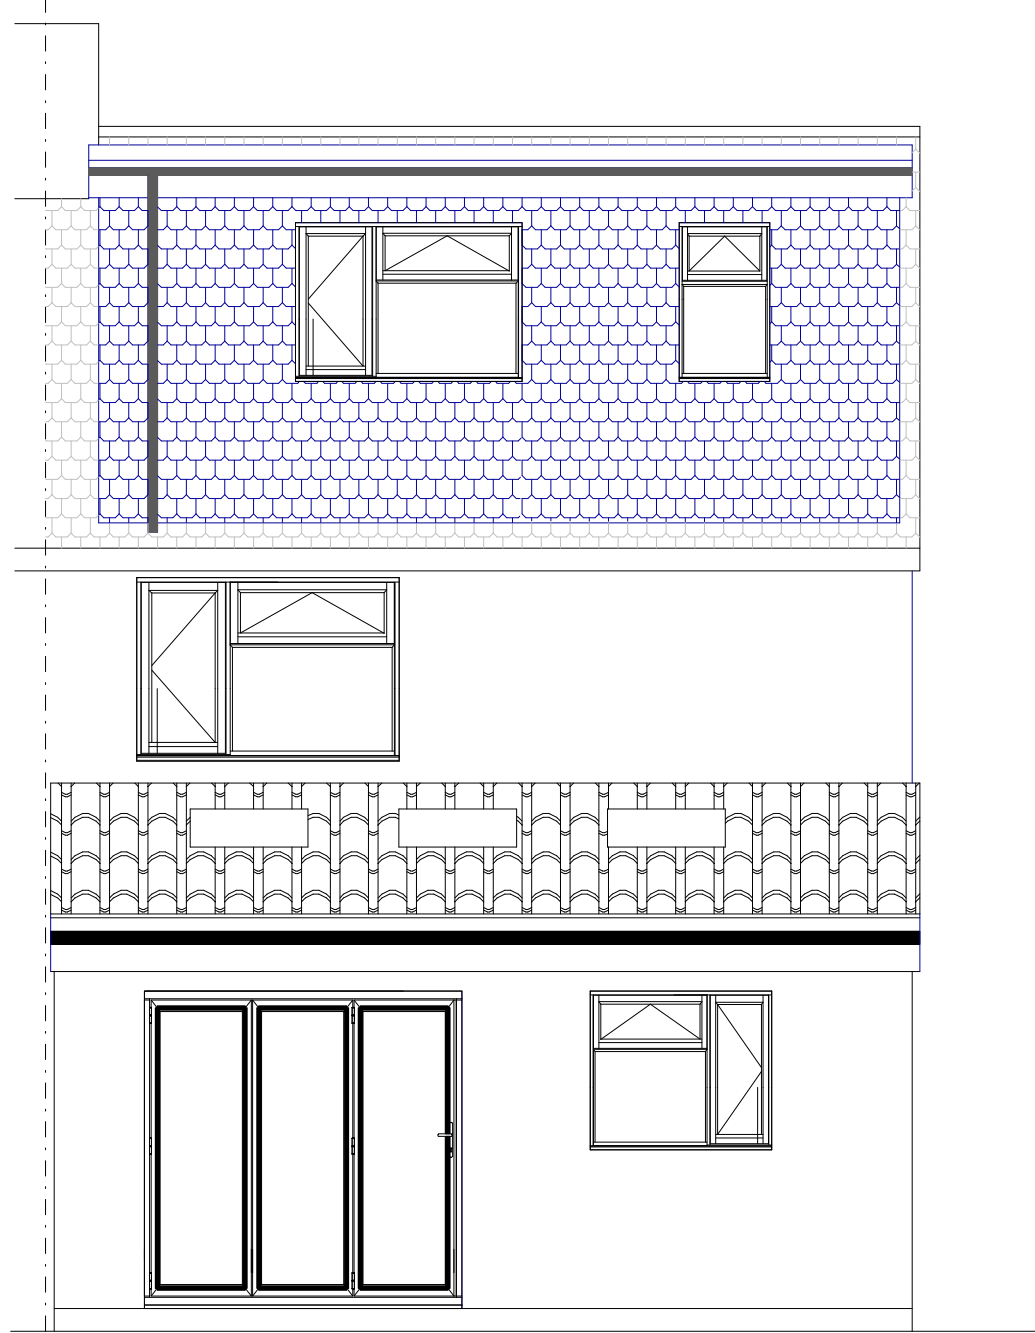

PROPOSED REAR ELEVATION

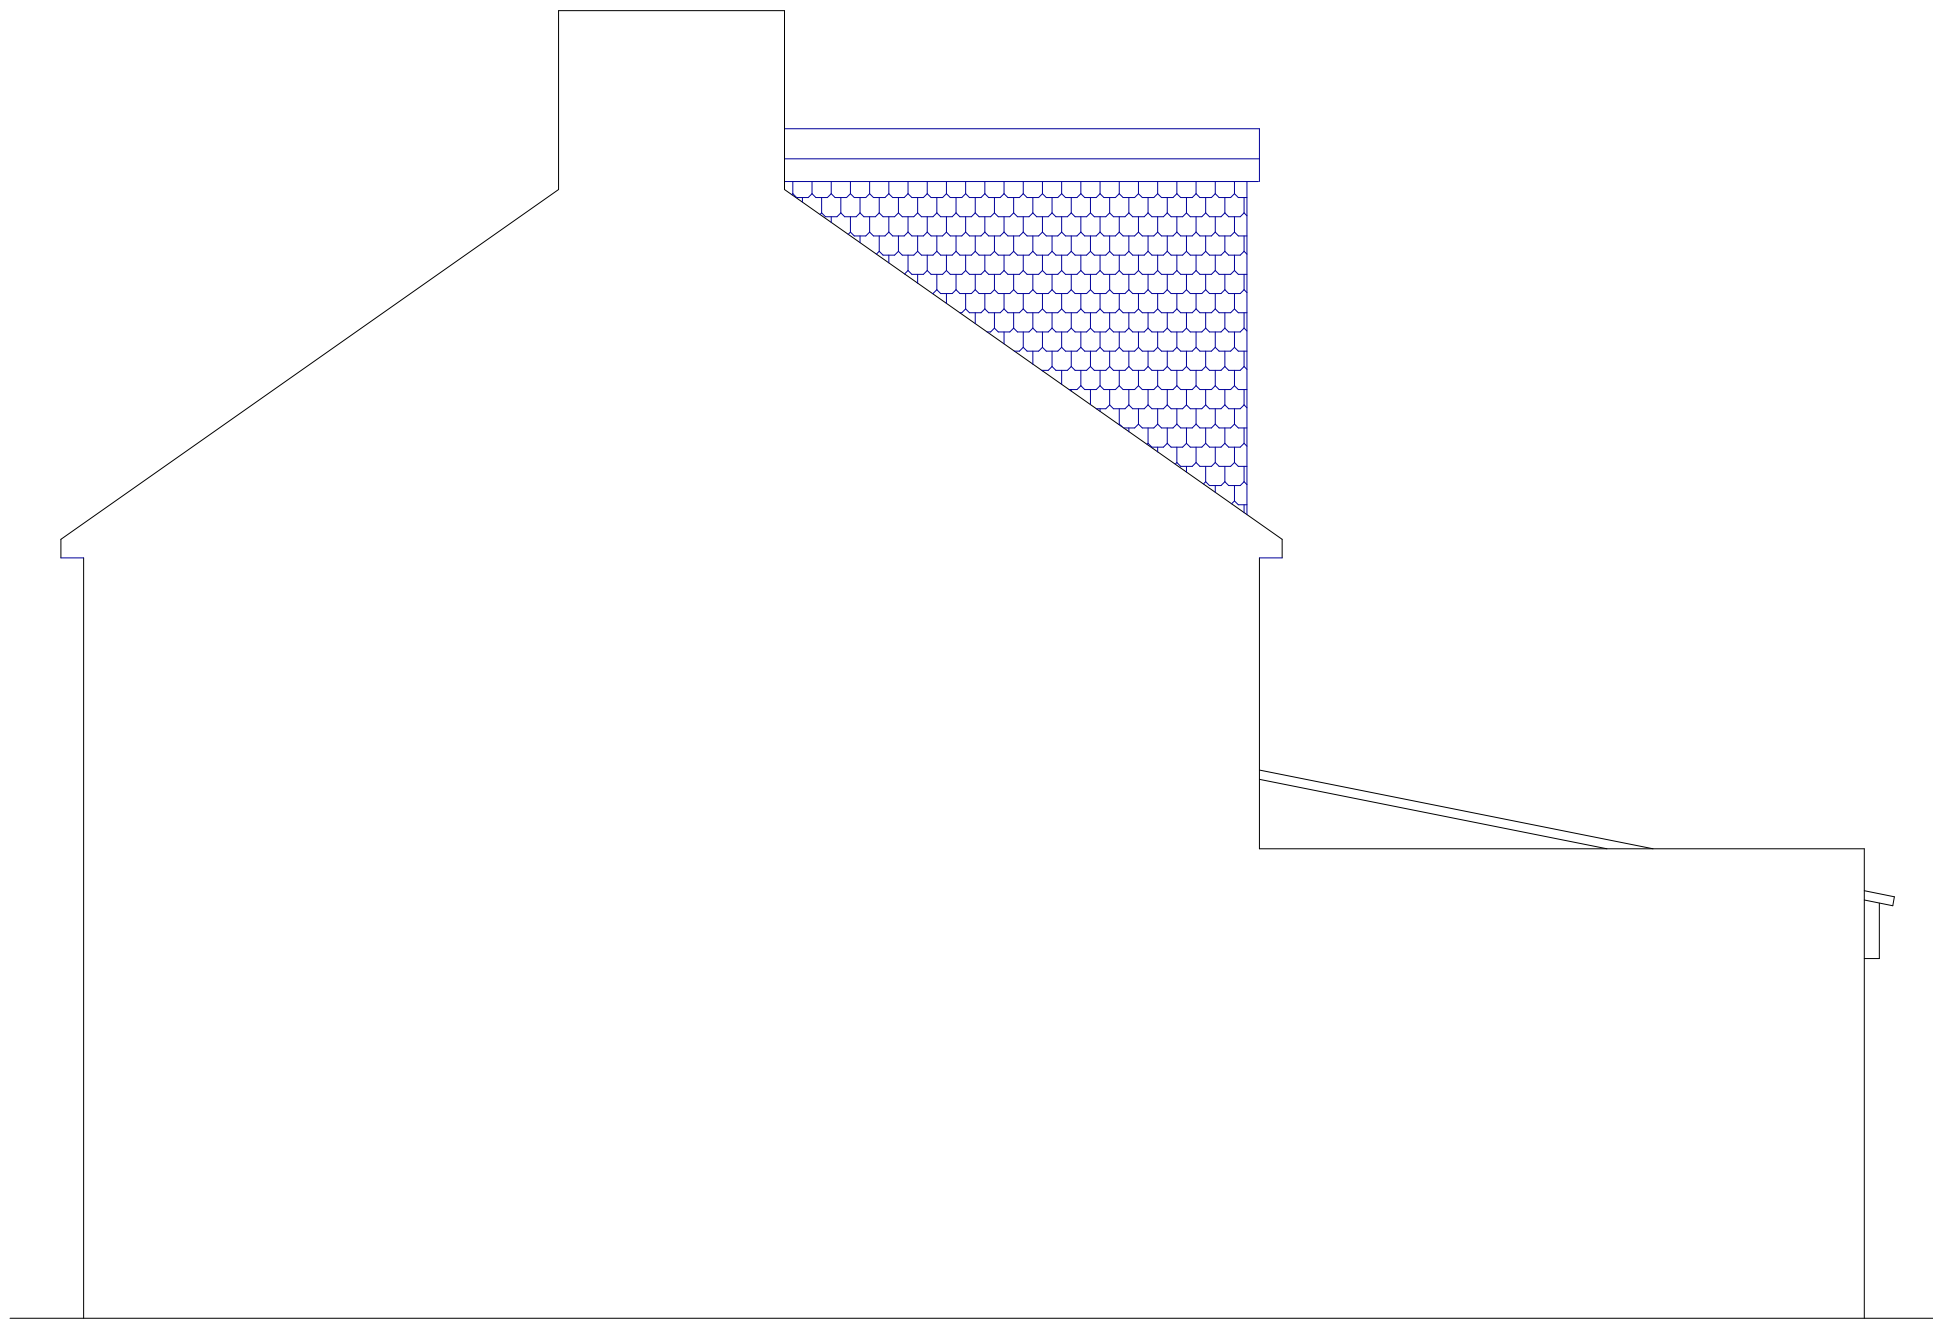

PROPOSED SIDE ELEVATION

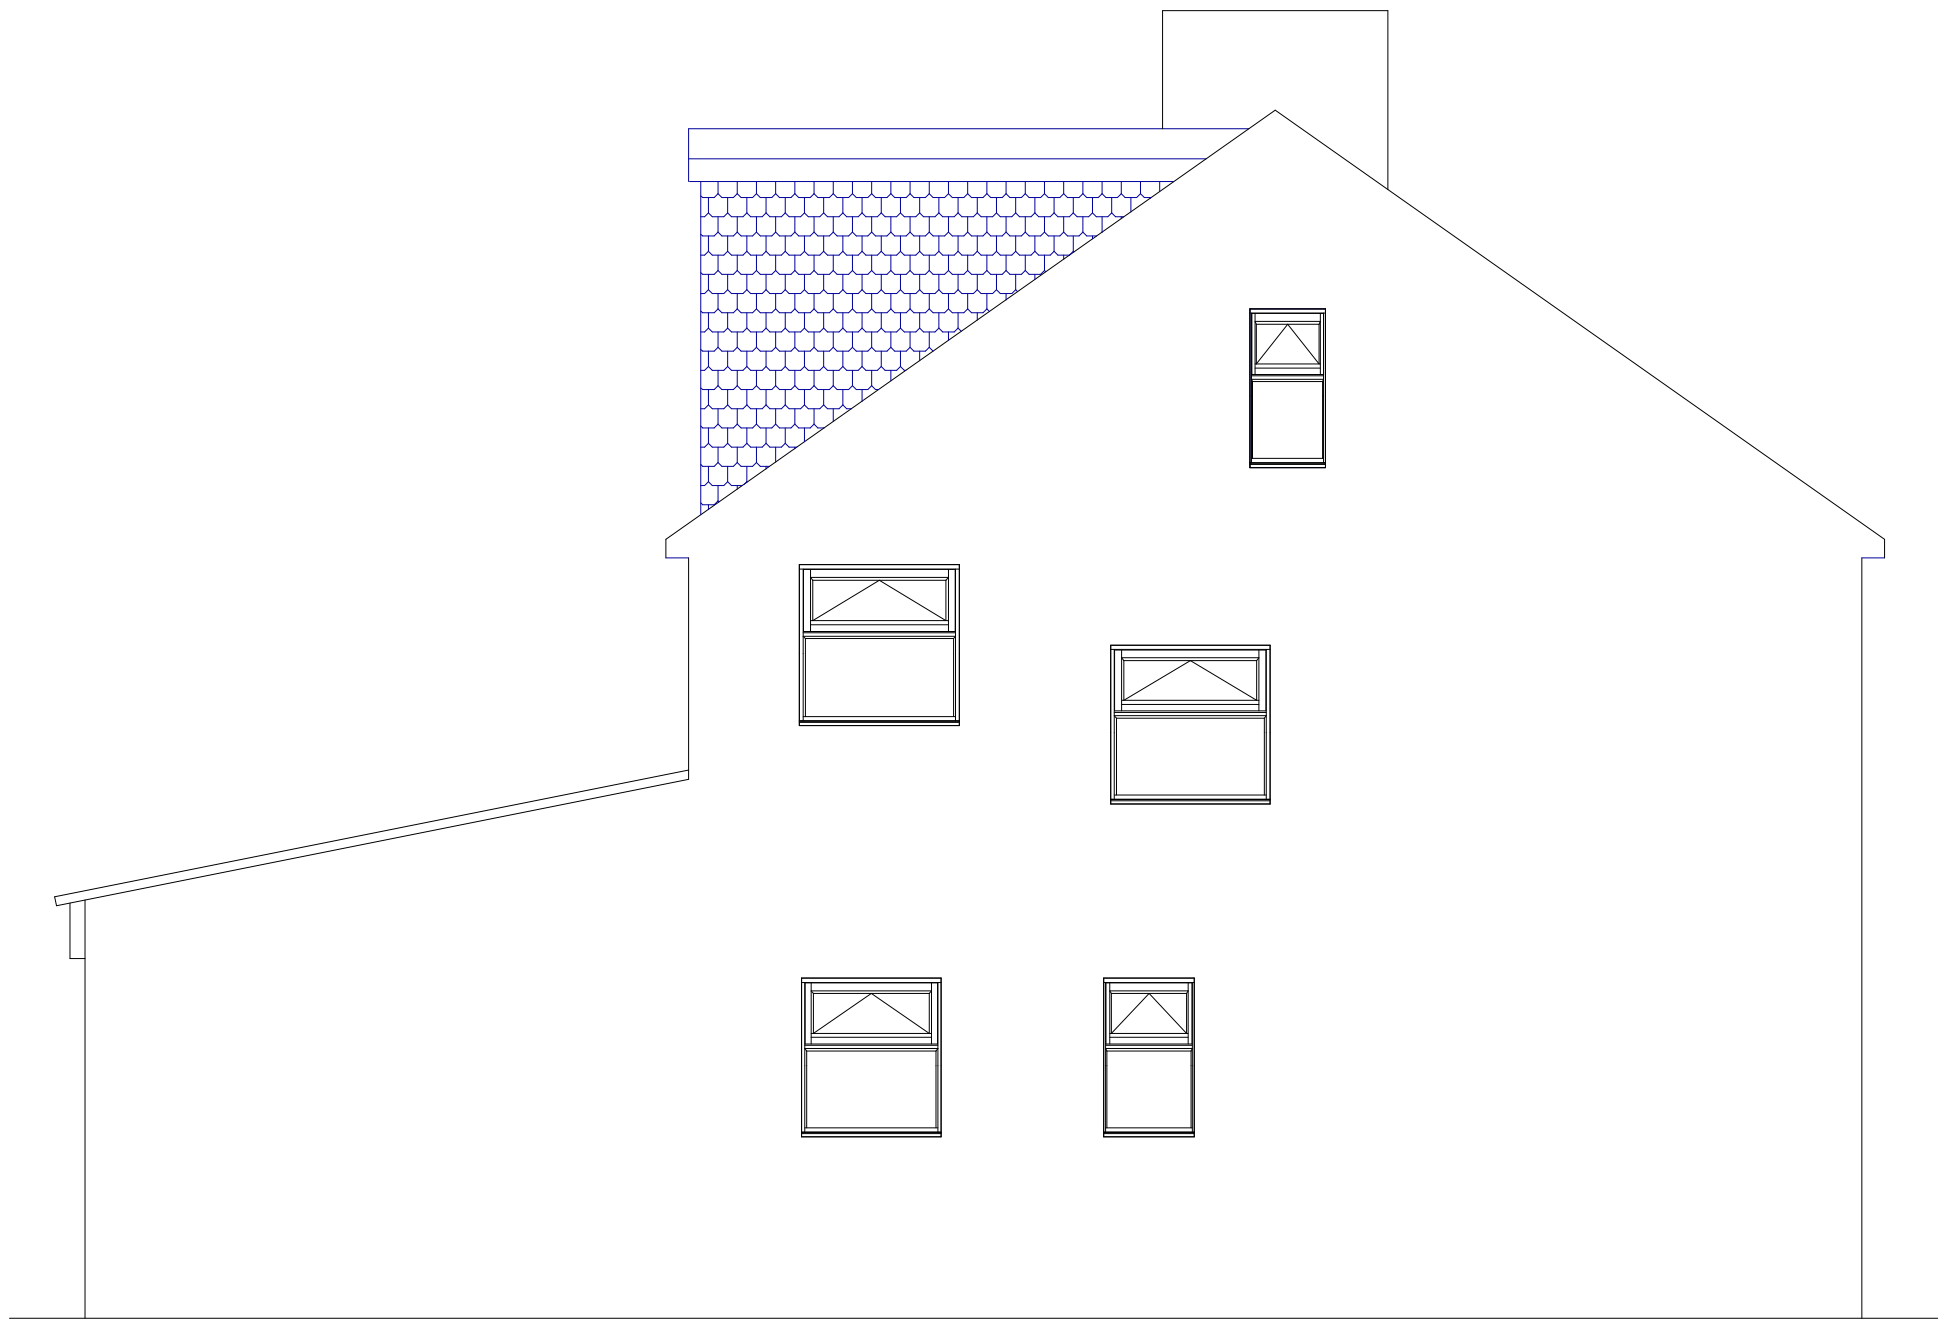

PROPOSED SIDE ELEVATION

9 Tavistock Road,
Ickenham



PLAN
PROJECT

EXISTING AND PROPOSED
ELEVATIONS
LOFT CONVERSION

General Notes:
1. All dimensions to be checked on site prior to construction any discrepancies should be reported to the Highford design.
2. All drawings are indicative of architect's usual requirements only and show design intent only.
3. This is a conceptual drawing only. It is not intended to be used for construction or for any other purpose.
4. Copyright: Highford design and build.
5. This drawing should not be used to calculate areas for the purpose of valuations. All dimensions to be checked on site by contractor and each dimension to be their responsibility.

DWG No
02
Rev: -

Date: December 2024
Project: 9 Tavistock Road, Ickenham
Scale 1:50 @ A1
Checked: AW
Drawing Title: Elevations
Status: Planning
Job No: 485

Highford
Design and Build Limited
53a Glebe Road, Chalfont St Peter, Bucks, SL9 9NL
email: info@highforddesign.co.uk web: www.highforddesign.co.uk
mobile: 01951 340205