


EXISTING REAR ELEVATION

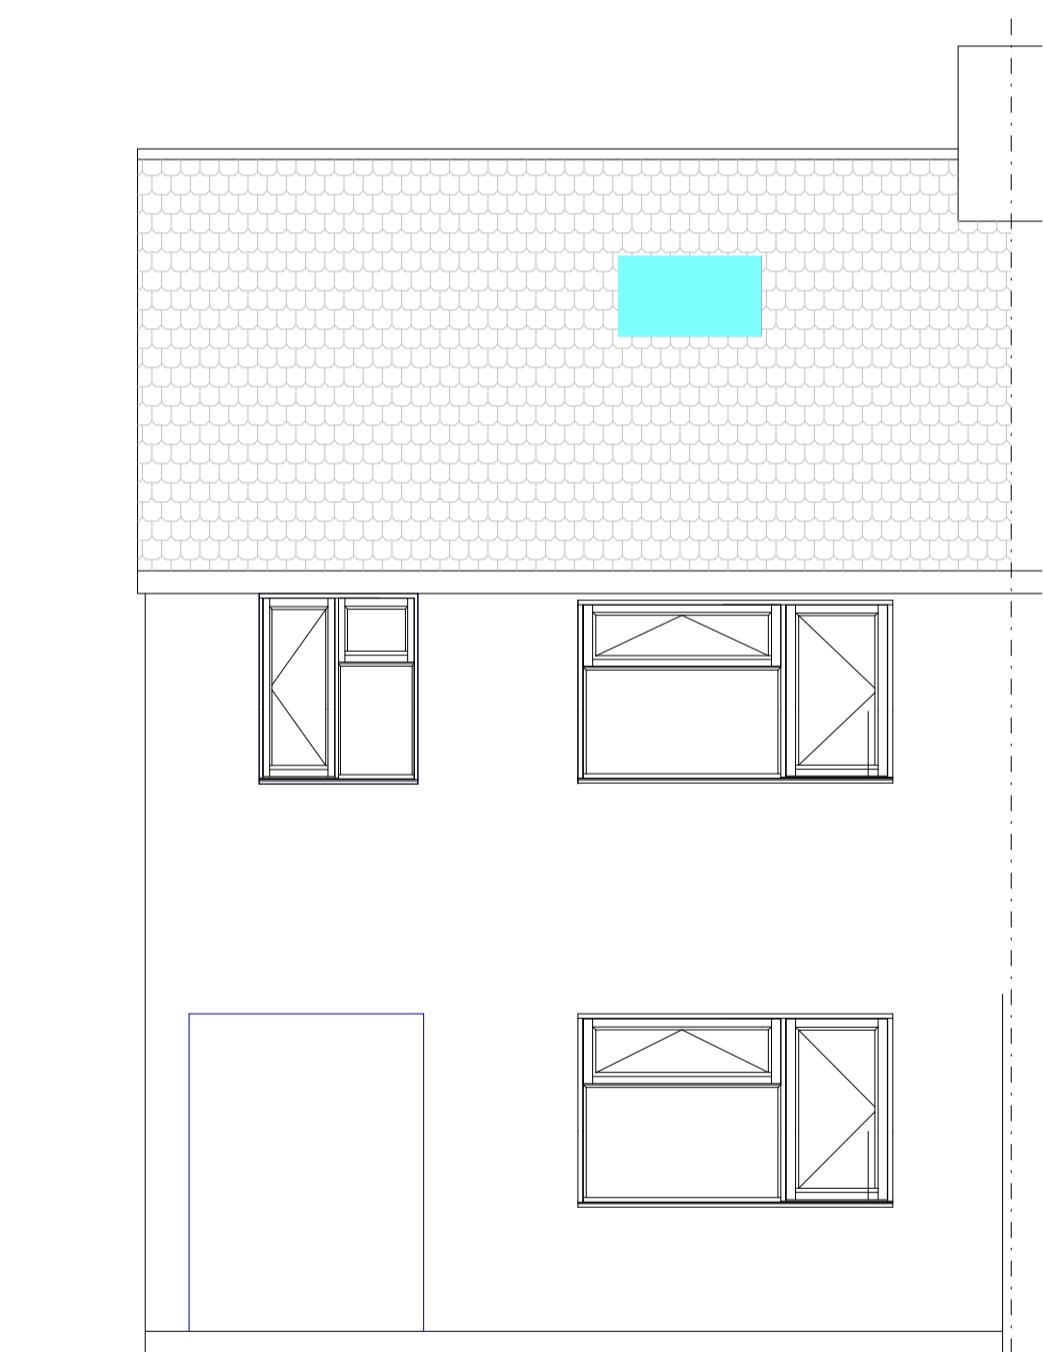

PROPOSED REAR ELEVATION

9 Tavistock Road Ickenham

SCALE 1:50

PLAN PROJECT

EXISTING AND PROPOSED FRONT ELEVATIONS

LOFT CONVERSION

DWG N

DWG No
03
Rev: -

Date: December 2024
Project: 9 Tavistock Road, Ickenham
Scale 1:50 @ A1
Checked: AW
Drawing Title: Elevations
Status: Planning
Job No: 485

Highford
Design and Build Limited

53a Glebe Road, Chalfont St Peter, Bucks, SL9 9NL
email: info@highforddesign.co.uk - web: www.highforddesign.co.uk
mobile: 07557 390205