


## **EXISTING FRONT ELEVATION**

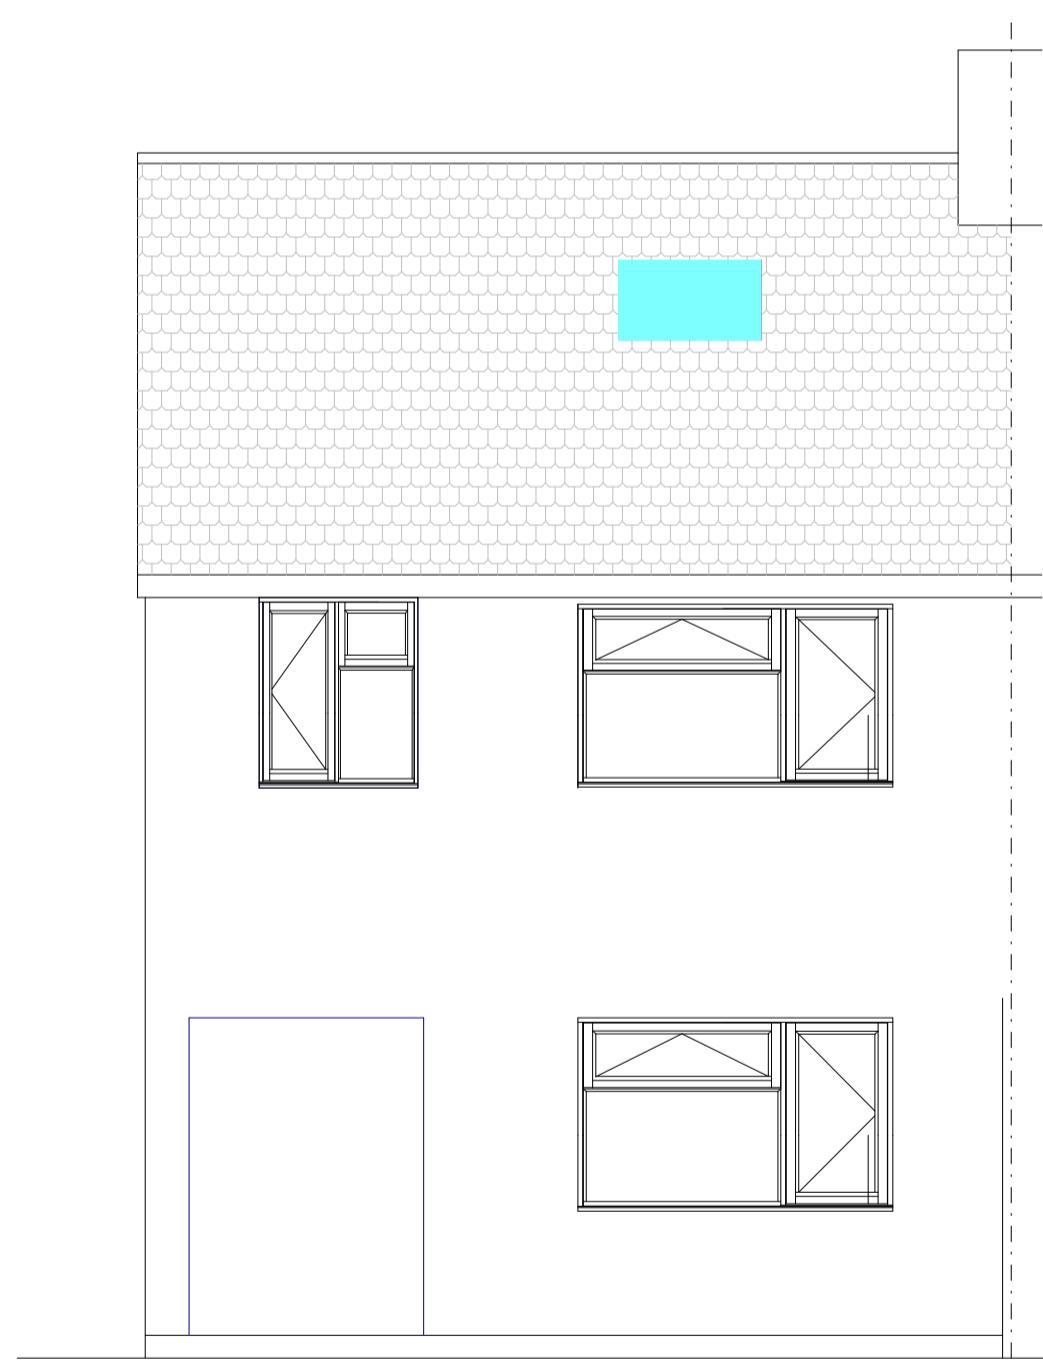

## **PROPOSED FRONT ELEVATION**

# 9 Tavistock Road Ickenham

SCALE 1:50  
0 1m 2m 3m 4m 5m

# PLAN PROJECT

## EXISTING AND PROPOSED FRONT ELEVATIONS

DWC

G No	03	Date: December 2024
		Project: 9 Tavistock Road, Ickenham
		Scale 1:50 @ A1
		Checked: AW
		Drawing Title: Elevations
		Status: Planning
Rev: -		Job No: 485

# Highford

Design and Build Limited