


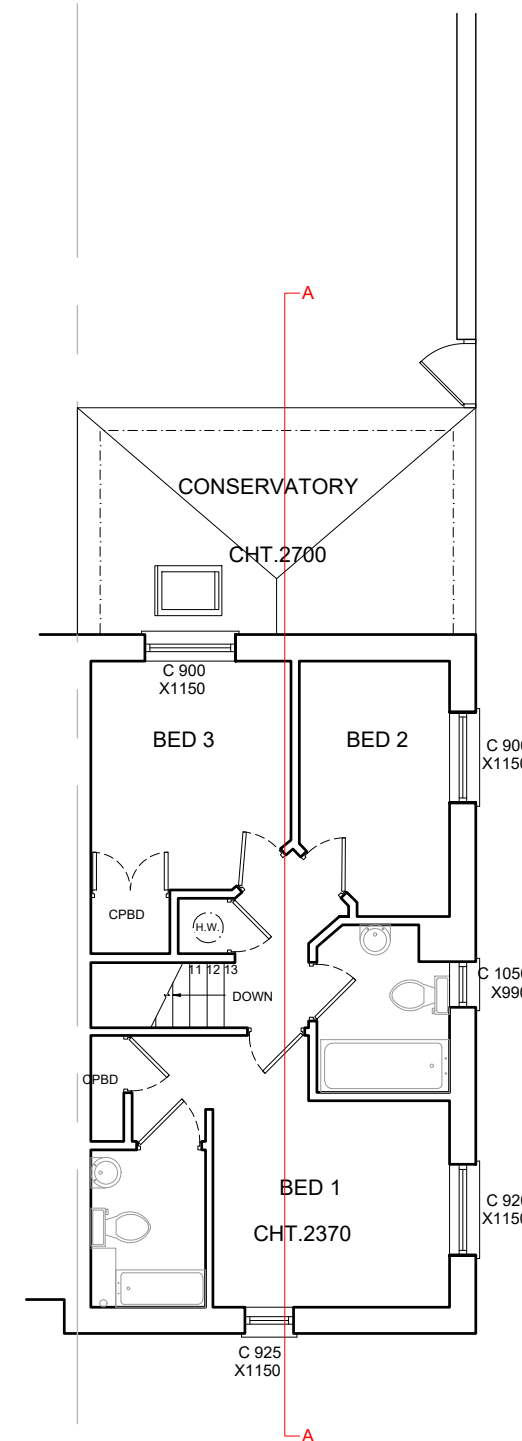


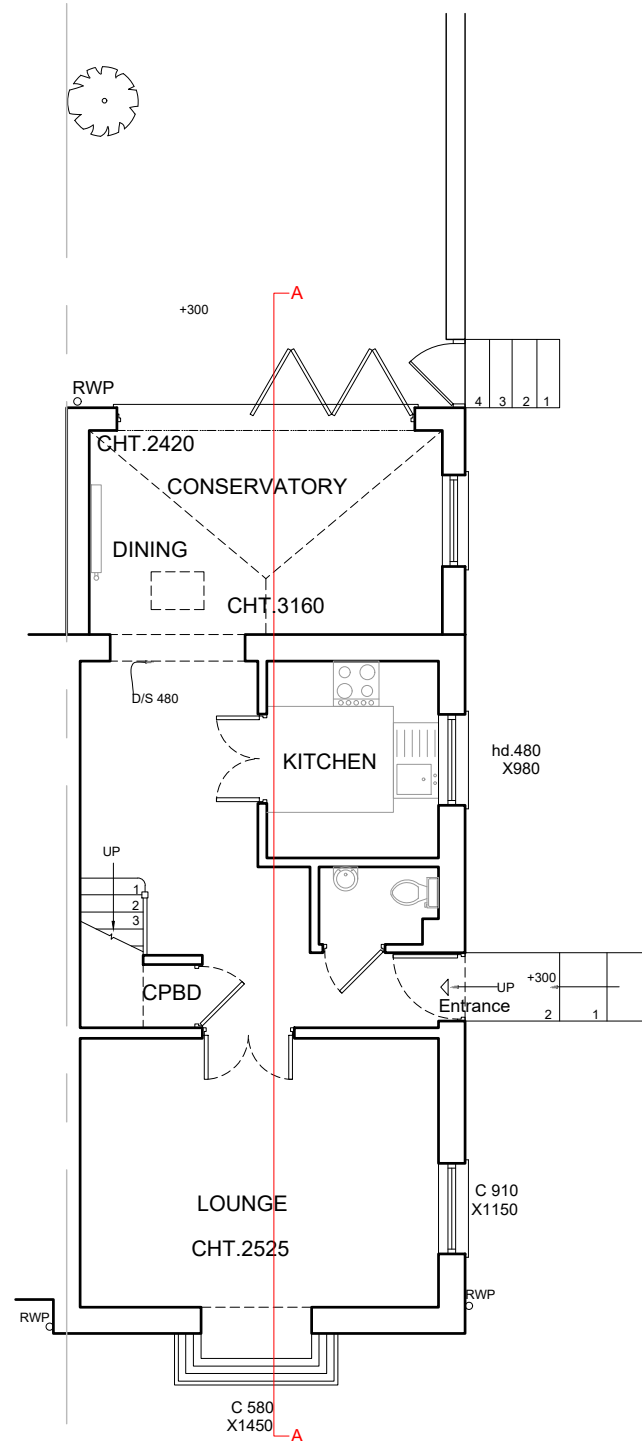

 Arun Associates Chartered Surveyors & Property Consultants 80 High Street, Edgware, Middlesex, HA8 7EJ Tel: 020 8381 3910 Fax: 020 8381 3911 E-Mail: info@arun-associates.com Website: www.arunassociates.co.uk	-	-	-	-	-	-	Client: Bina Kotecha Location: 33 Aspen Grove Pinner, Middlesex HA5 2NL, London		Notes Please report any discrepancies on the drawing to EA immediately. Do not measure off the drawing. All dimensions to be checked on site.	Drawing Status For Lawful Certificate Application			
	-	-	-	-	-	-				Project Title Project Title 33 Aspen Grove Pinner, LONDON			
	-	-	-	-	-	-				Drawing Title Existing Ground Floor & First Floor			
	-	-	-	-	-	-				Drawing No. EA019_002 Rev. 01 Scale 1:100@A3 Date 05/02/2024			
	Revision	Description	Date	Revision	Description	Date				Drawn by: EA			

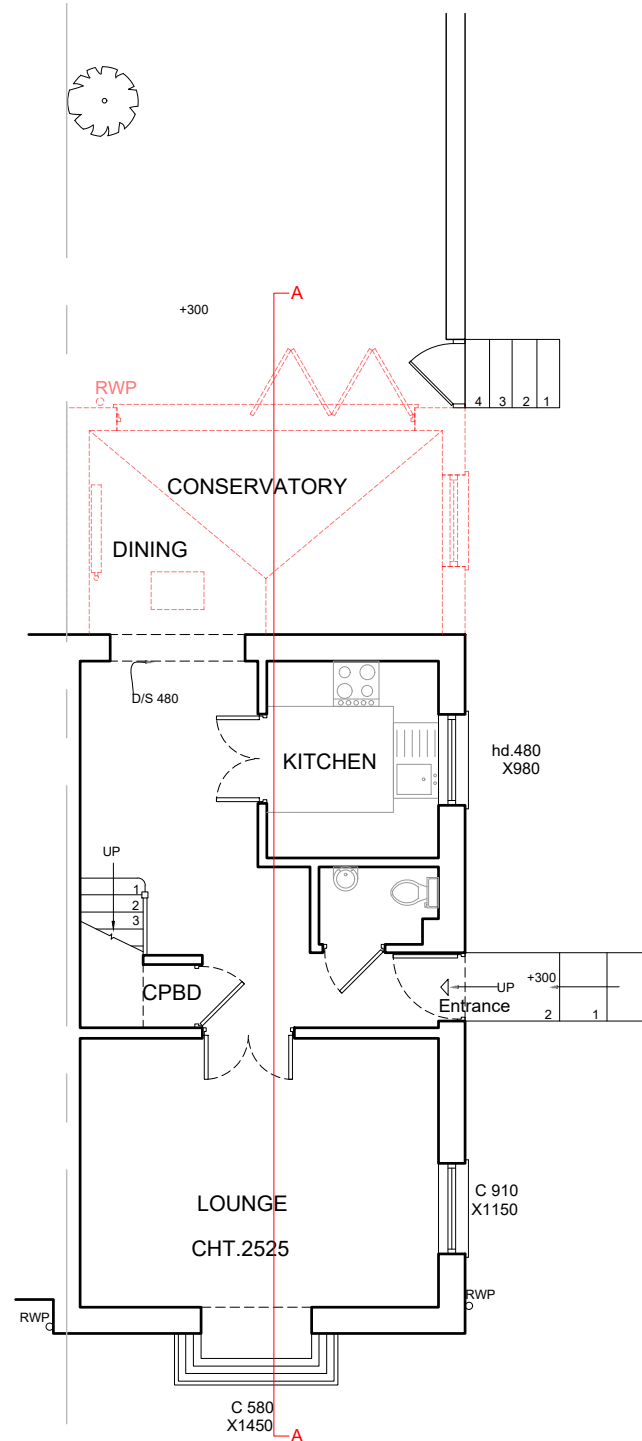



EXISTING GROUND FLOOR PLAN
DEMOLITION PLAN
SC. 1:100

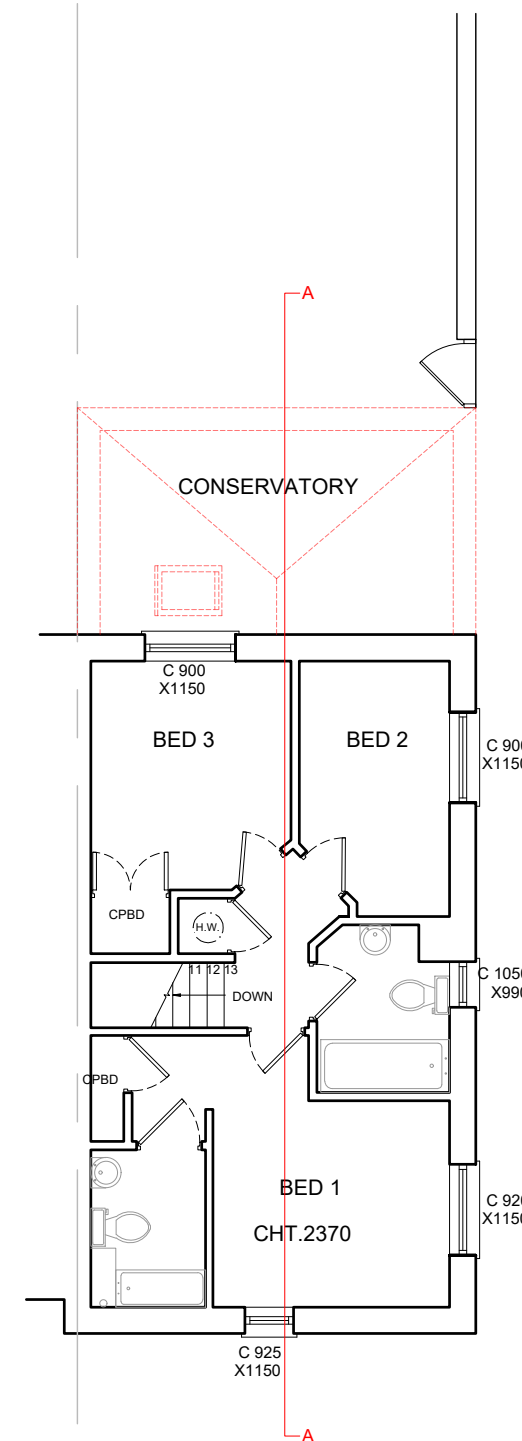


EXISTING FIRST FLOOR PLAN
DEMOLITION PLAN
SC. 1:100




 Arun Associates Chartered Surveyors & Property Consultants 80 High Street, Edgware, Middlesex, HA8 7EJ Tel: 020 8381 3910 Fax: 020 8381 3911 E-Mail: info@arun-associates.com Website: www.arunassociates.co.uk	-	-	-	-	-	-	Client: Bina Kotecha  Location: 33 Aspen Grove Pinner, Middlesex HA5 2NL, London	Notes Please report any discrepancies on the drawing to EA immediately. Do not measure off the drawing. All dimensions to be checked on site.	Drawing Status For Lawful Certificate Application				
	-	-	-	-	-	-			Project Title Project Title 33 Aspen Grove Pinner, LONDON				
	-	-	-	-	-	-			Drawing Title Demolition of Ground Floor & First Floor				
	-	-	-	-	-	-			Drawn by: EA	Drawing No. EA019_003	Rev. 01	Scale 1:100@A3	Date 05/02/2024
	-	-	-	-	-	-							
	-	-	-	-	-	-							
	-	-	-	-	-	-							
Revision	Description	Date	Revision	Description	Date								

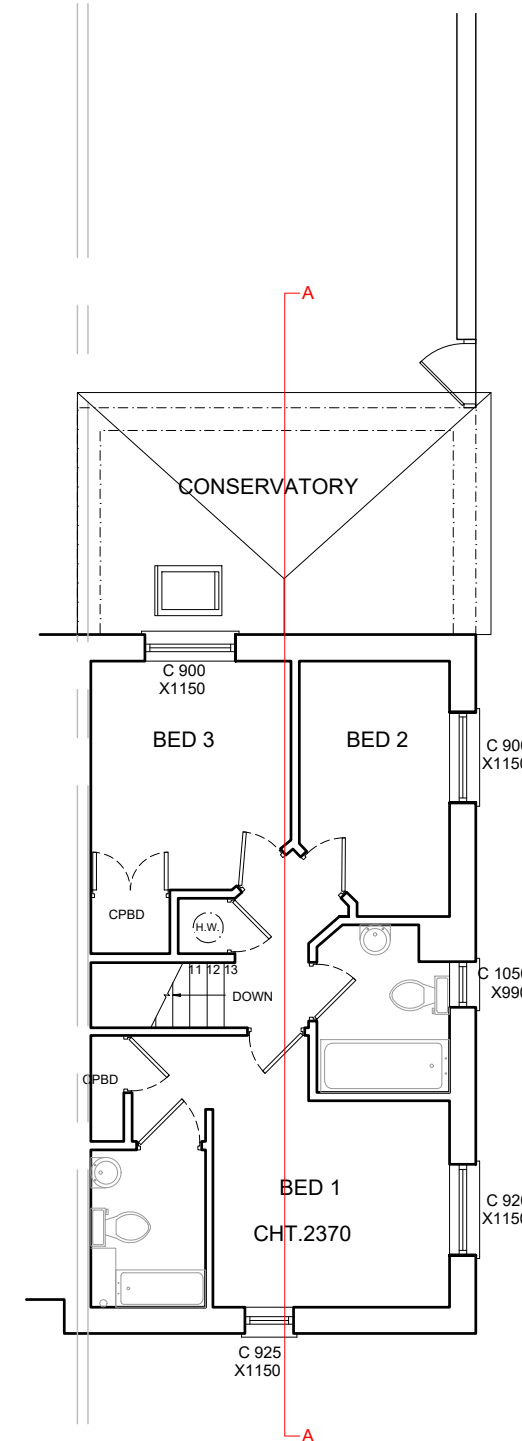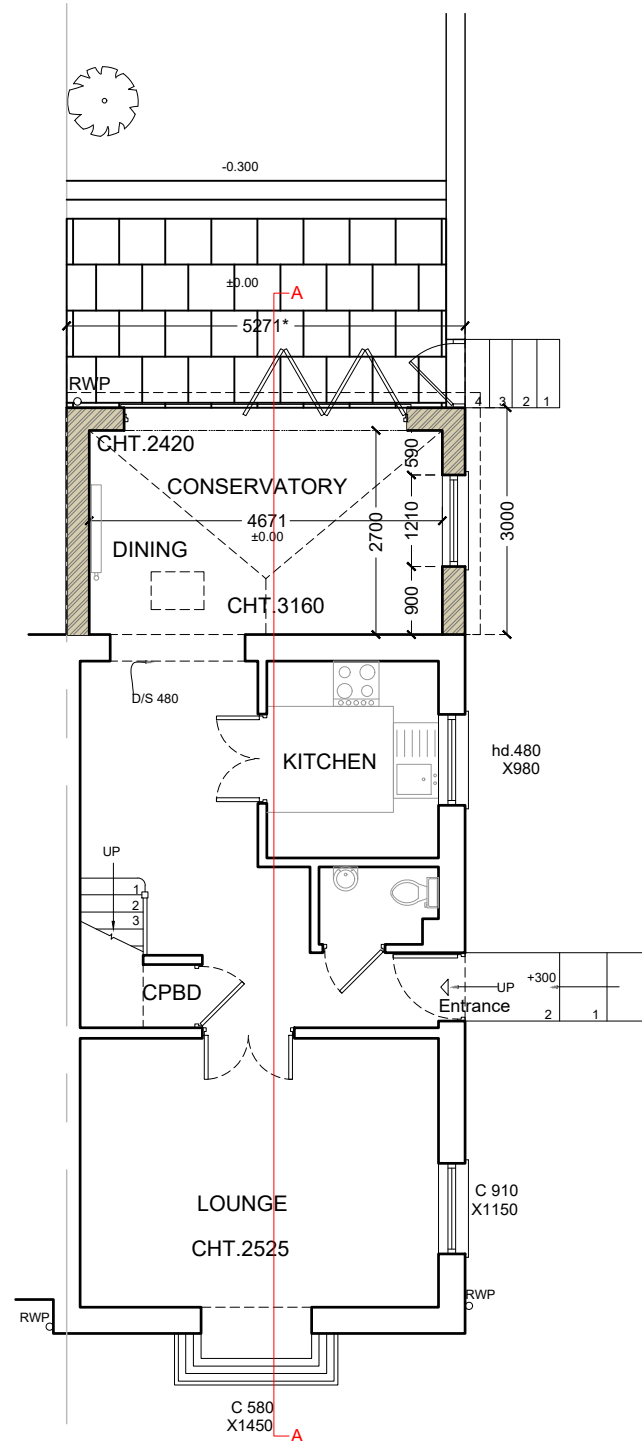


 Arun Associates Chartered Surveyors & Property Consultants 80 High Street, Edgware, Middlesex, HA8 7EJ Tel: 020 8381 3910 Fax: 020 8381 3911 E-Mail: info@arun-associates.com Website: www.arunassociates.co.uk	-	-	-	-	-	-	Client: Bina Kotecha Location: 33 Aspen Grove Pinner, Middlesex HA5 2NL, London		Notes Please report any discrepancies on the drawing to EA immediately. Do not measure off the drawing. All dimensions to be checked on site.	Drawing Status For Lawful Certificate Application			
	-	-	-	-	-	-				Project Title Project Title 33 Aspen Grove Pinner, LONDON			
	-	-	-	-	-	-				Drawing Title Proposed Ground Floor & First Floor			
	-	-	-	-	-	-				Drawing No. EA019_004 Rev. 01 Scale 1:100@A3 Date 05/02/2024			
	Revision	Description	Date	Revision	Description	Date				Drawn by: EA			

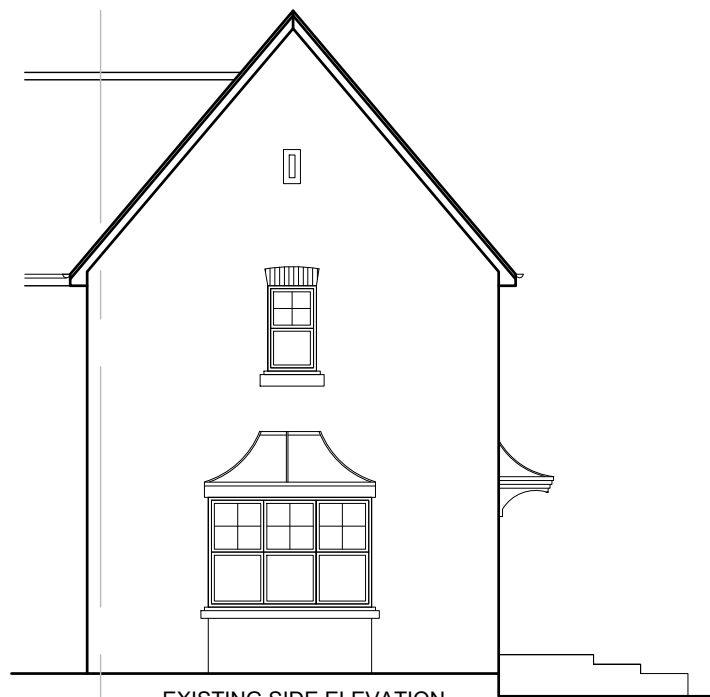

EXISTING SIDE ELEVATION
SC. 1:100

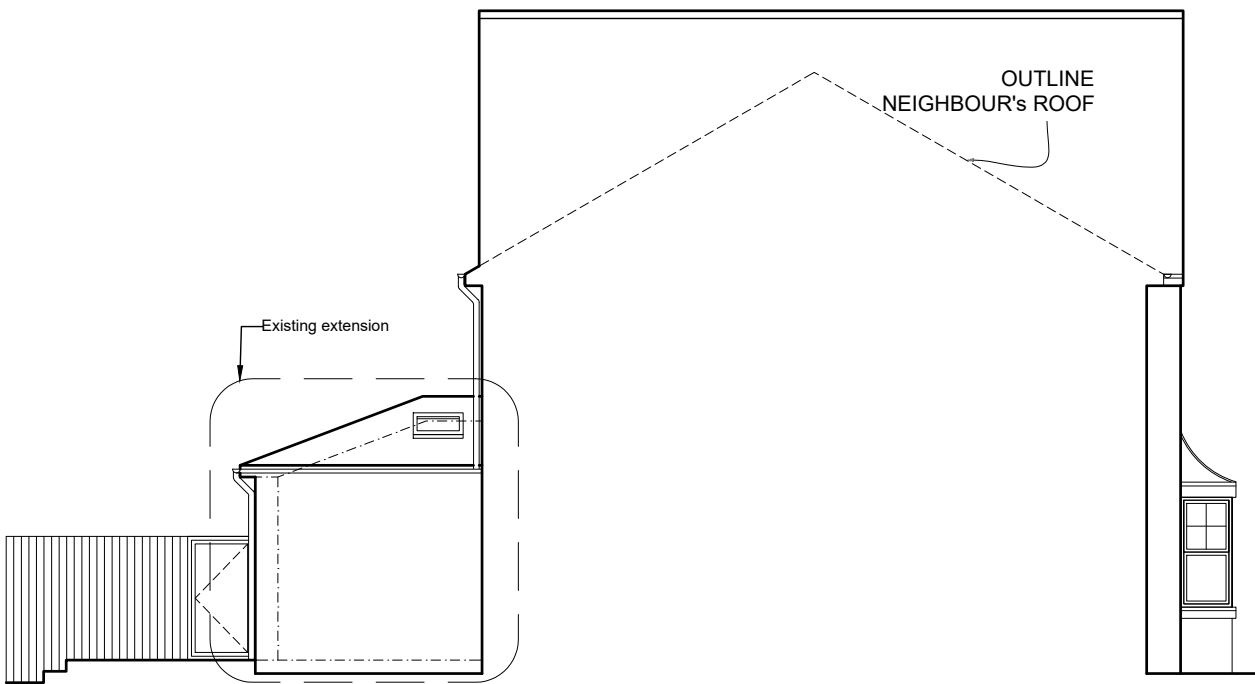


EXISTING REAR ELEVATION
SC. 1:100

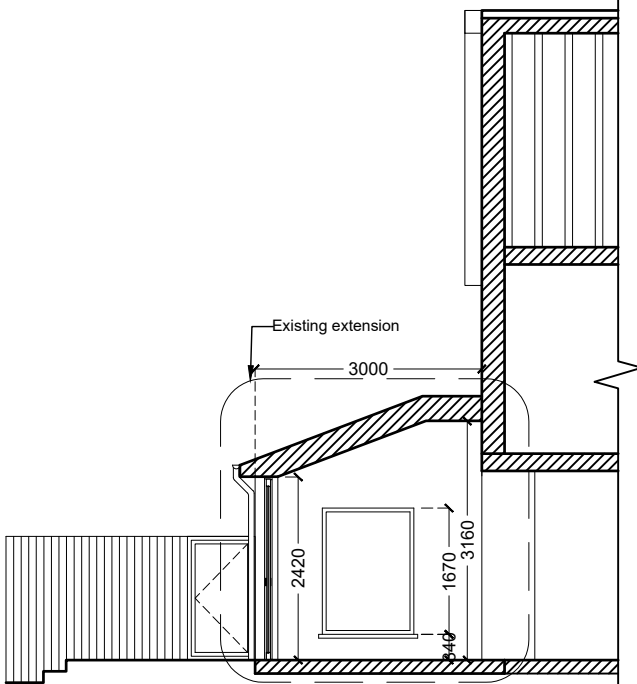


EXISTING SECTION A-A
SC. 1:100



PROPOSED SIDE ELEVATION
SC. 1:100

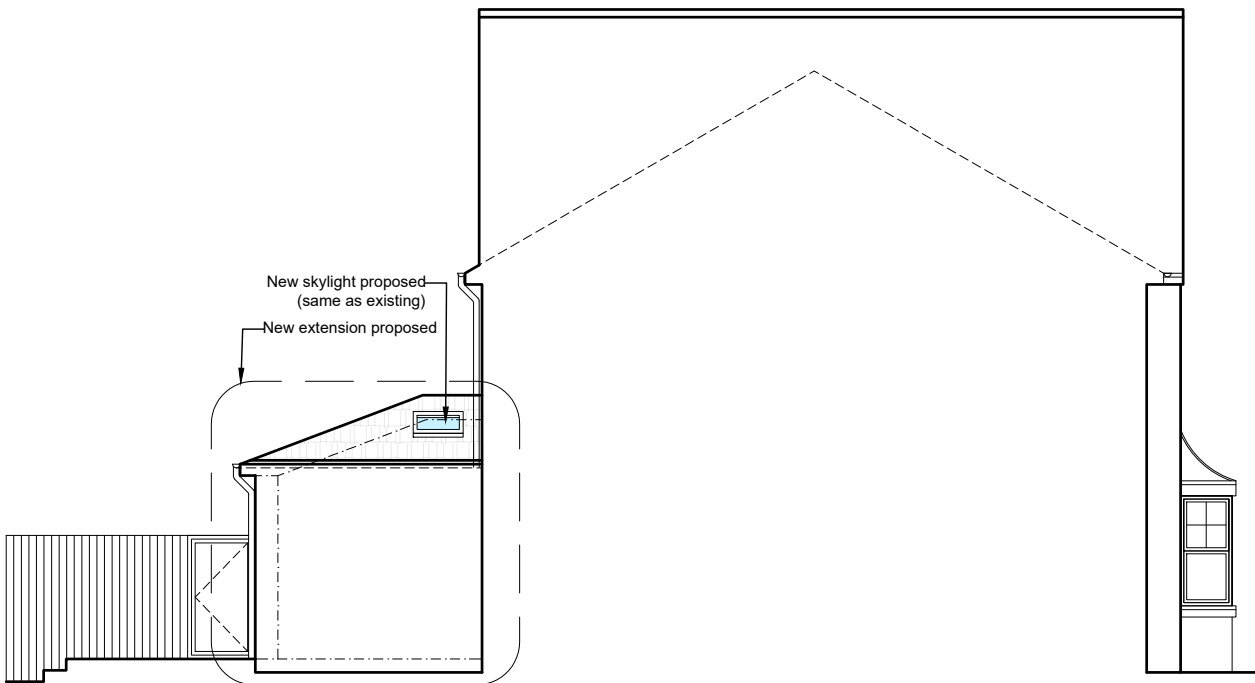

PROPOSED REAR ELEVATION
SC. 1:100

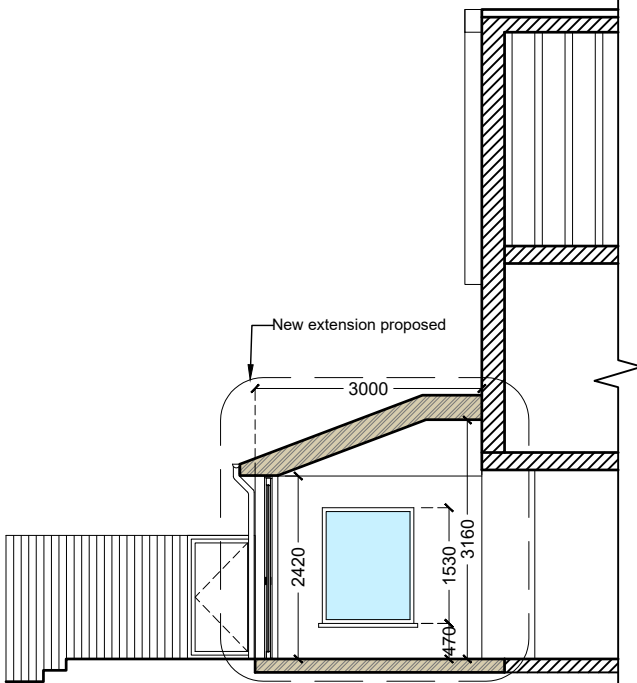

PROPOSED SECTION A-A
SC. 1:100



Arun Associates
Chartered Surveyors & Property Consultants
80 High Street, Edgware, Middlesex, HA8 7EJ
Tel: 020 8381 3910 Fax: 020 8381 3911
E-Mail: info@arun-associates.com
Website: www.arunassociates.co.uk

-	-	-	-	-	-
-	-	-	-	-	-
-	-	-	-	-	-
-	-	-	-	-	-
-	-	-	-	-	-
-	-	-	-	-	-
Revision	Description	Date	Revision	Description	Date

Client:
Bina Kotecha

Location:
33 Aspen Grove Pinner,
Middlesex HA5 2NL,
London

Notes
Please report any discrepancies on
the drawing to EA immediately.
Do not measure off the drawing. All
dimensions to be checked on site.


Drawn by: EA

Drawing Status
For Lawful Certificate Application

Project Title
Project Title
33 Aspen Grove Pinner, LONDON

Drawing Title
Existing & Proposed;
Side Elevation, Rear Elevation, Section A-A

Drawing No. EA019_005 **Rev.** 01 **Scale** 1:100@A3 **Date** 05/02/2024

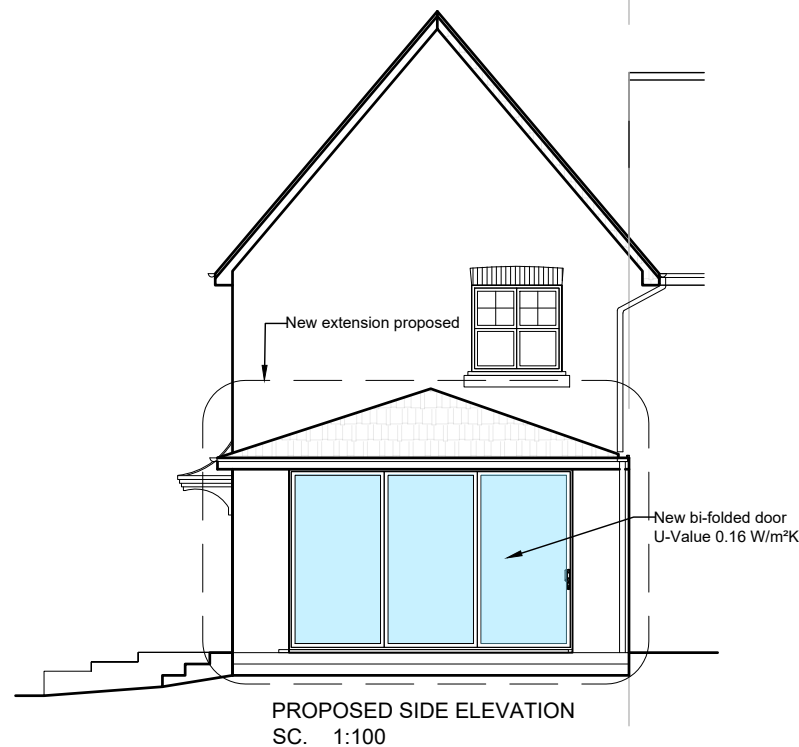

Arun Associates
Chartered Surveyors & Property Consultants
80 High Street, Edgware, Middlesex, HA8 7EJ
Tel: 020 8381 3910 Fax: 020 8381 3911
E-Mail: info@arun-associates.com
Website: www.arunassociates.co.uk

-	-	-	-	-	-
-	-	-	-	-	-
-	-	-	-	-	-
-	-	-	-	-	-
-	-	-	-	-	-
-	-	-	-	-	-
Revision	Description	Date	Revision	Description	Date

Client:
Bina Kotecha

Location:
33 Aspen Grove Pinner,
Middlesex HA5 2NL,
London

Notes
Please report any discrepancies on the drawing to EA immediately. Do not measure off the drawing. All dimensions to be checked on site.

Drawn by: EA

Drawing Status For Lawful Certificate Application
Project Title Project Title 33 Aspen Grove Pinner, LONDON
Drawing Title Existing & Proposed; Side Elevation, Front Elevation
Drawing No. EA019_006 Rev. 01 Scale 1:100@A3 Date 05/02/2024