

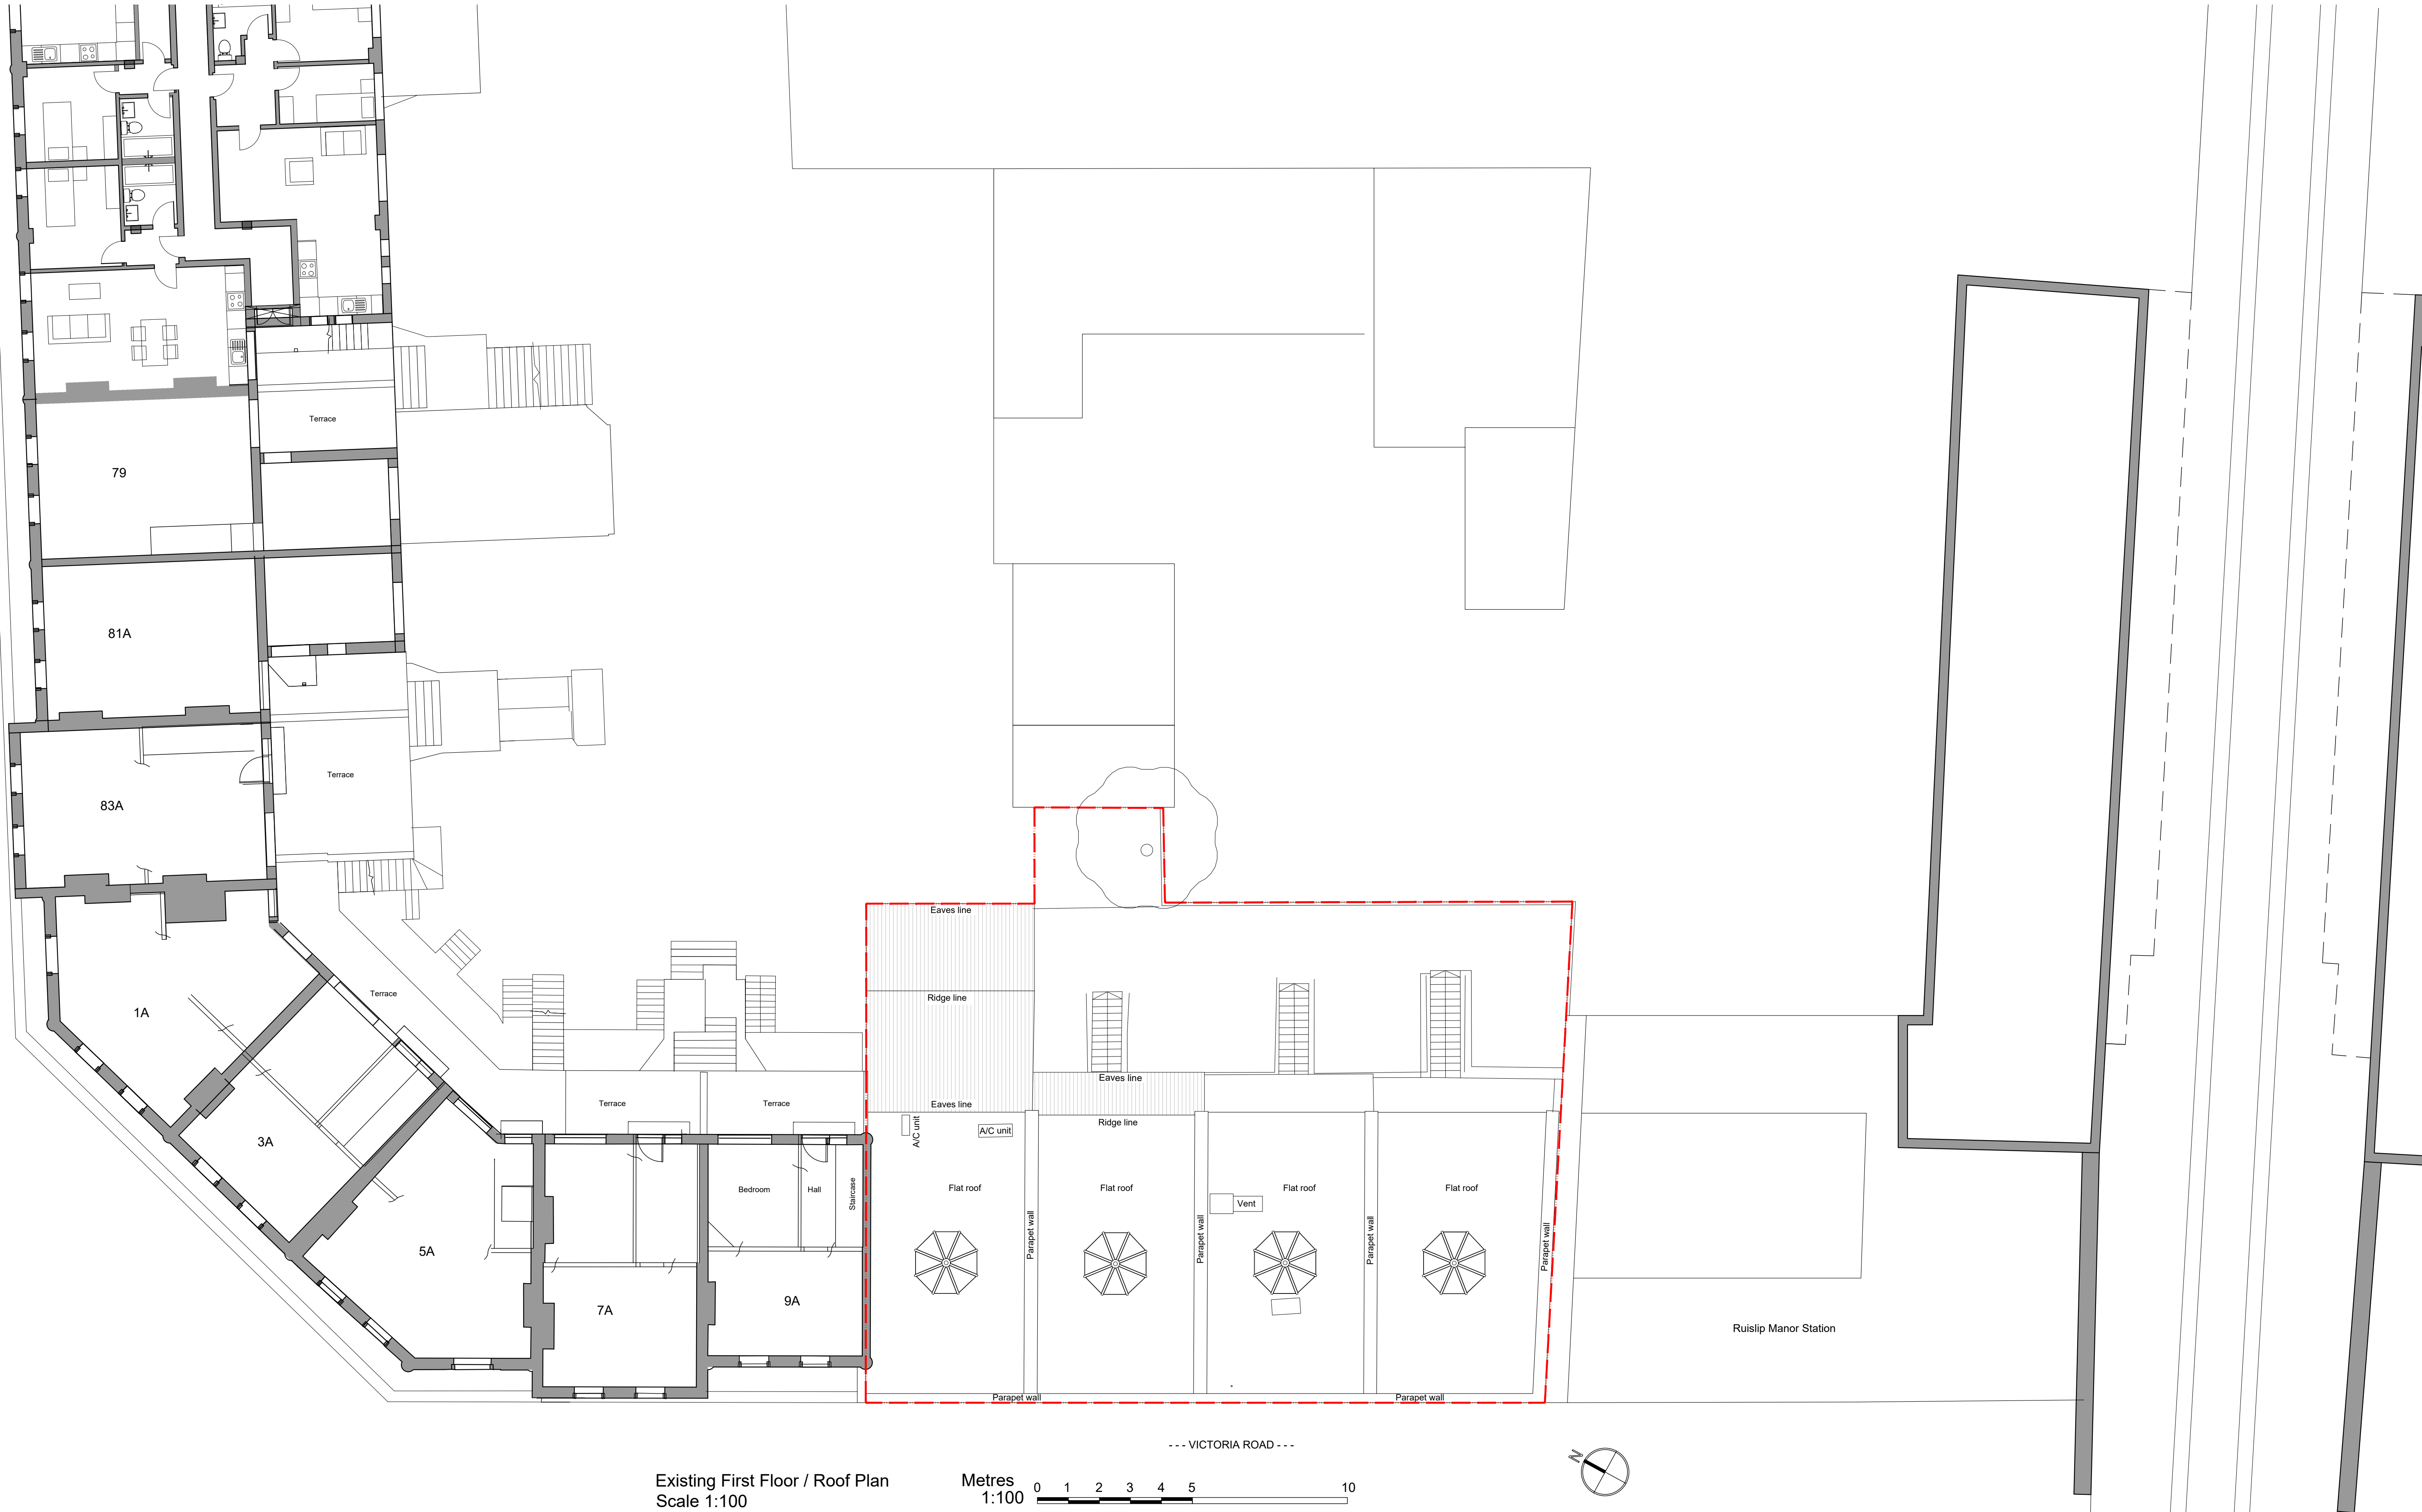


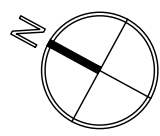

Existing First Floor / Roof Plan
Scale 1:100

 

General Notes

Local authorities, including Planning Groups and Building Control, may request additional items or information to be added or revised.

Contractors, sub-contractors, or suppliers are required to promptly report any errors, omissions, or discrepancies found on these drawings. Any deviations from the drawings' specifications must receive prior approval from the architect. Contractors, sub-contractors, or suppliers are responsible for seeking any necessary clarifications from the architect to ensure the accurate execution of the work.

All specialist work intended for inclusion in the main contract works, such as shop drawings, illustrations, and specifications, must be supplied to the architect. In case any aspect of this drawing does not align with industry-recognized codes of practice or local authority regulations, it should be brought to the attention of the architect without delay.

Contractors must verify all dimensions on-site before commencing any work or preparing shop drawings. Figured dimensions take precedence over scaled dimensions.

Contractors, sub-contractors, or suppliers are obliged to inform the architect or quantity surveyor promptly of any alterations to the proposed works, including their impact on the project's schedule and cost.

This drawing supersedes all prior versions with the same drawing number and earlier revisions.

This drawing and its design are the copyrighted property of Wave Architects Ltd. The contents may not be altered, disclosed to any third party, or reproduced in any manner without prior written consent from Wave Architects Ltd."

REV	DATE	Initials	REVISION

PROJECT
11-17 Victoria Road
London, HA4 9AA

CLIENT
PERL EQUITY (RUISLIP) 4 LIMITED

DRAWING NUMBER 1117VR-PP2-01		REVISION	
STATUS PLANNING		PAPER SIZE A1 SHEET	
DRAWING TITLE Existing First Floor / Roof Plan			
SCALE 1:100	DATE 19/01/2026	DRAWN MS	CHECKED MSS

WAVE ARCHITECTS


T. 07576 214 336
T. 07597 511 486

E. info@wavearchitects.co.uk
W. www.wavearchitects.co.uk

PROJECT TITLE
11-17 Victoria Road, London HA4 9AA


W A V E
ARCHITECTS

A1 SHEET

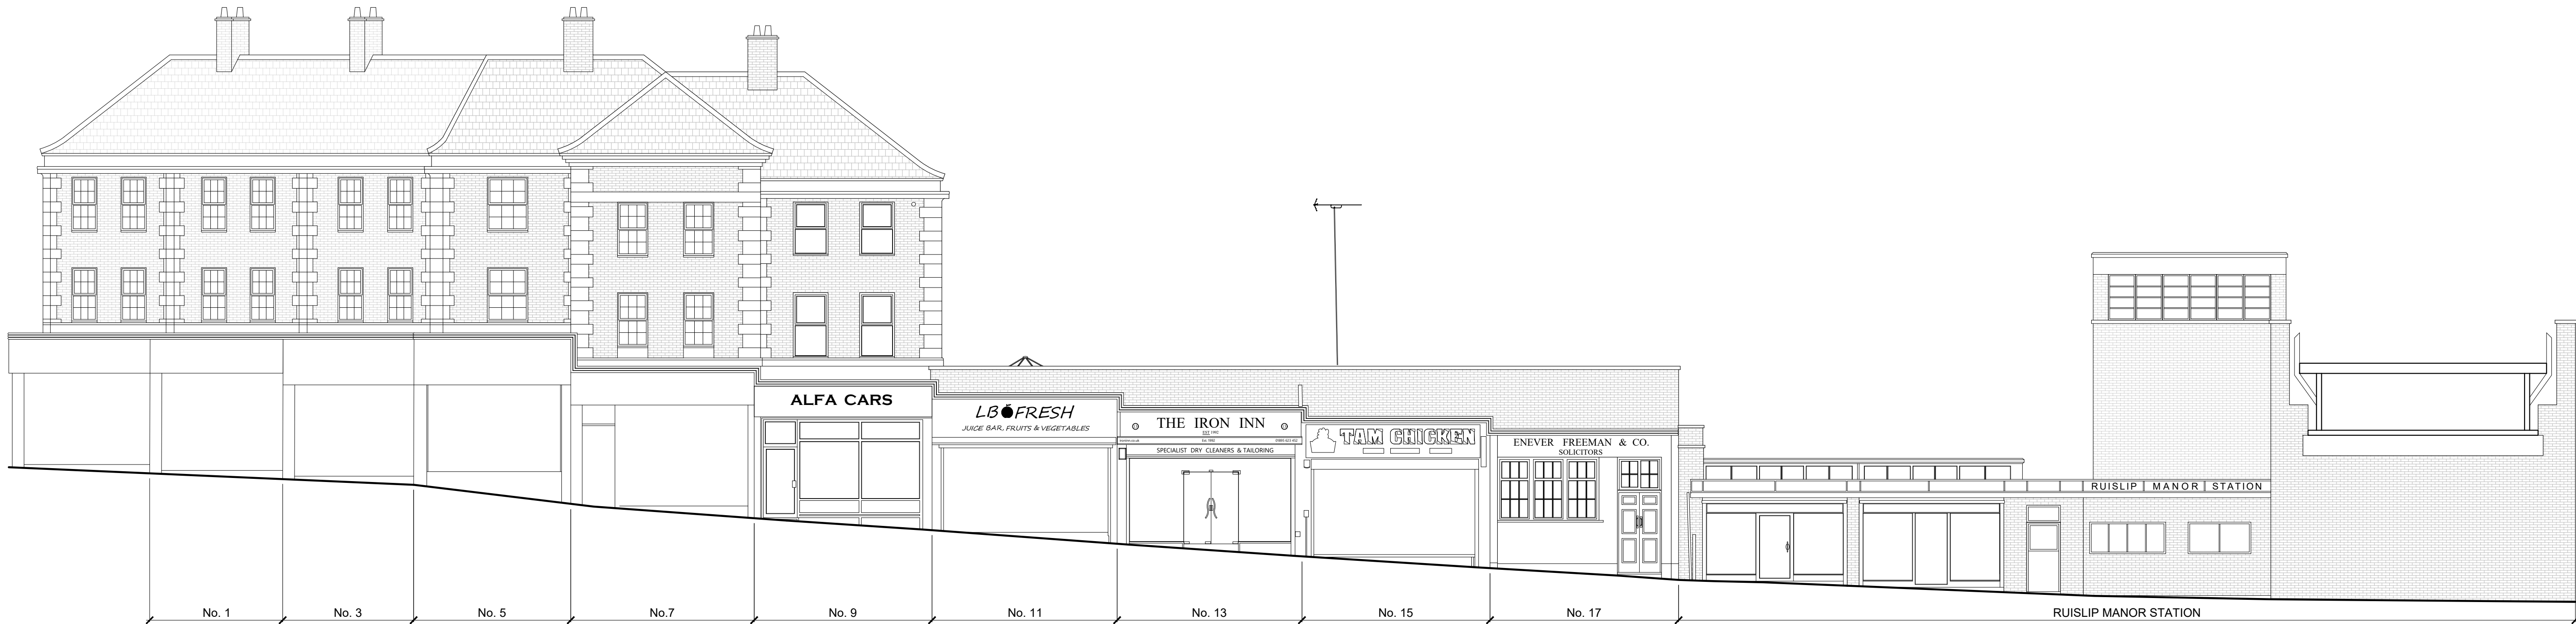

Existing Front Elevation
Scale 1:100

Metres
1:100 0 1 2 3 4 5 10

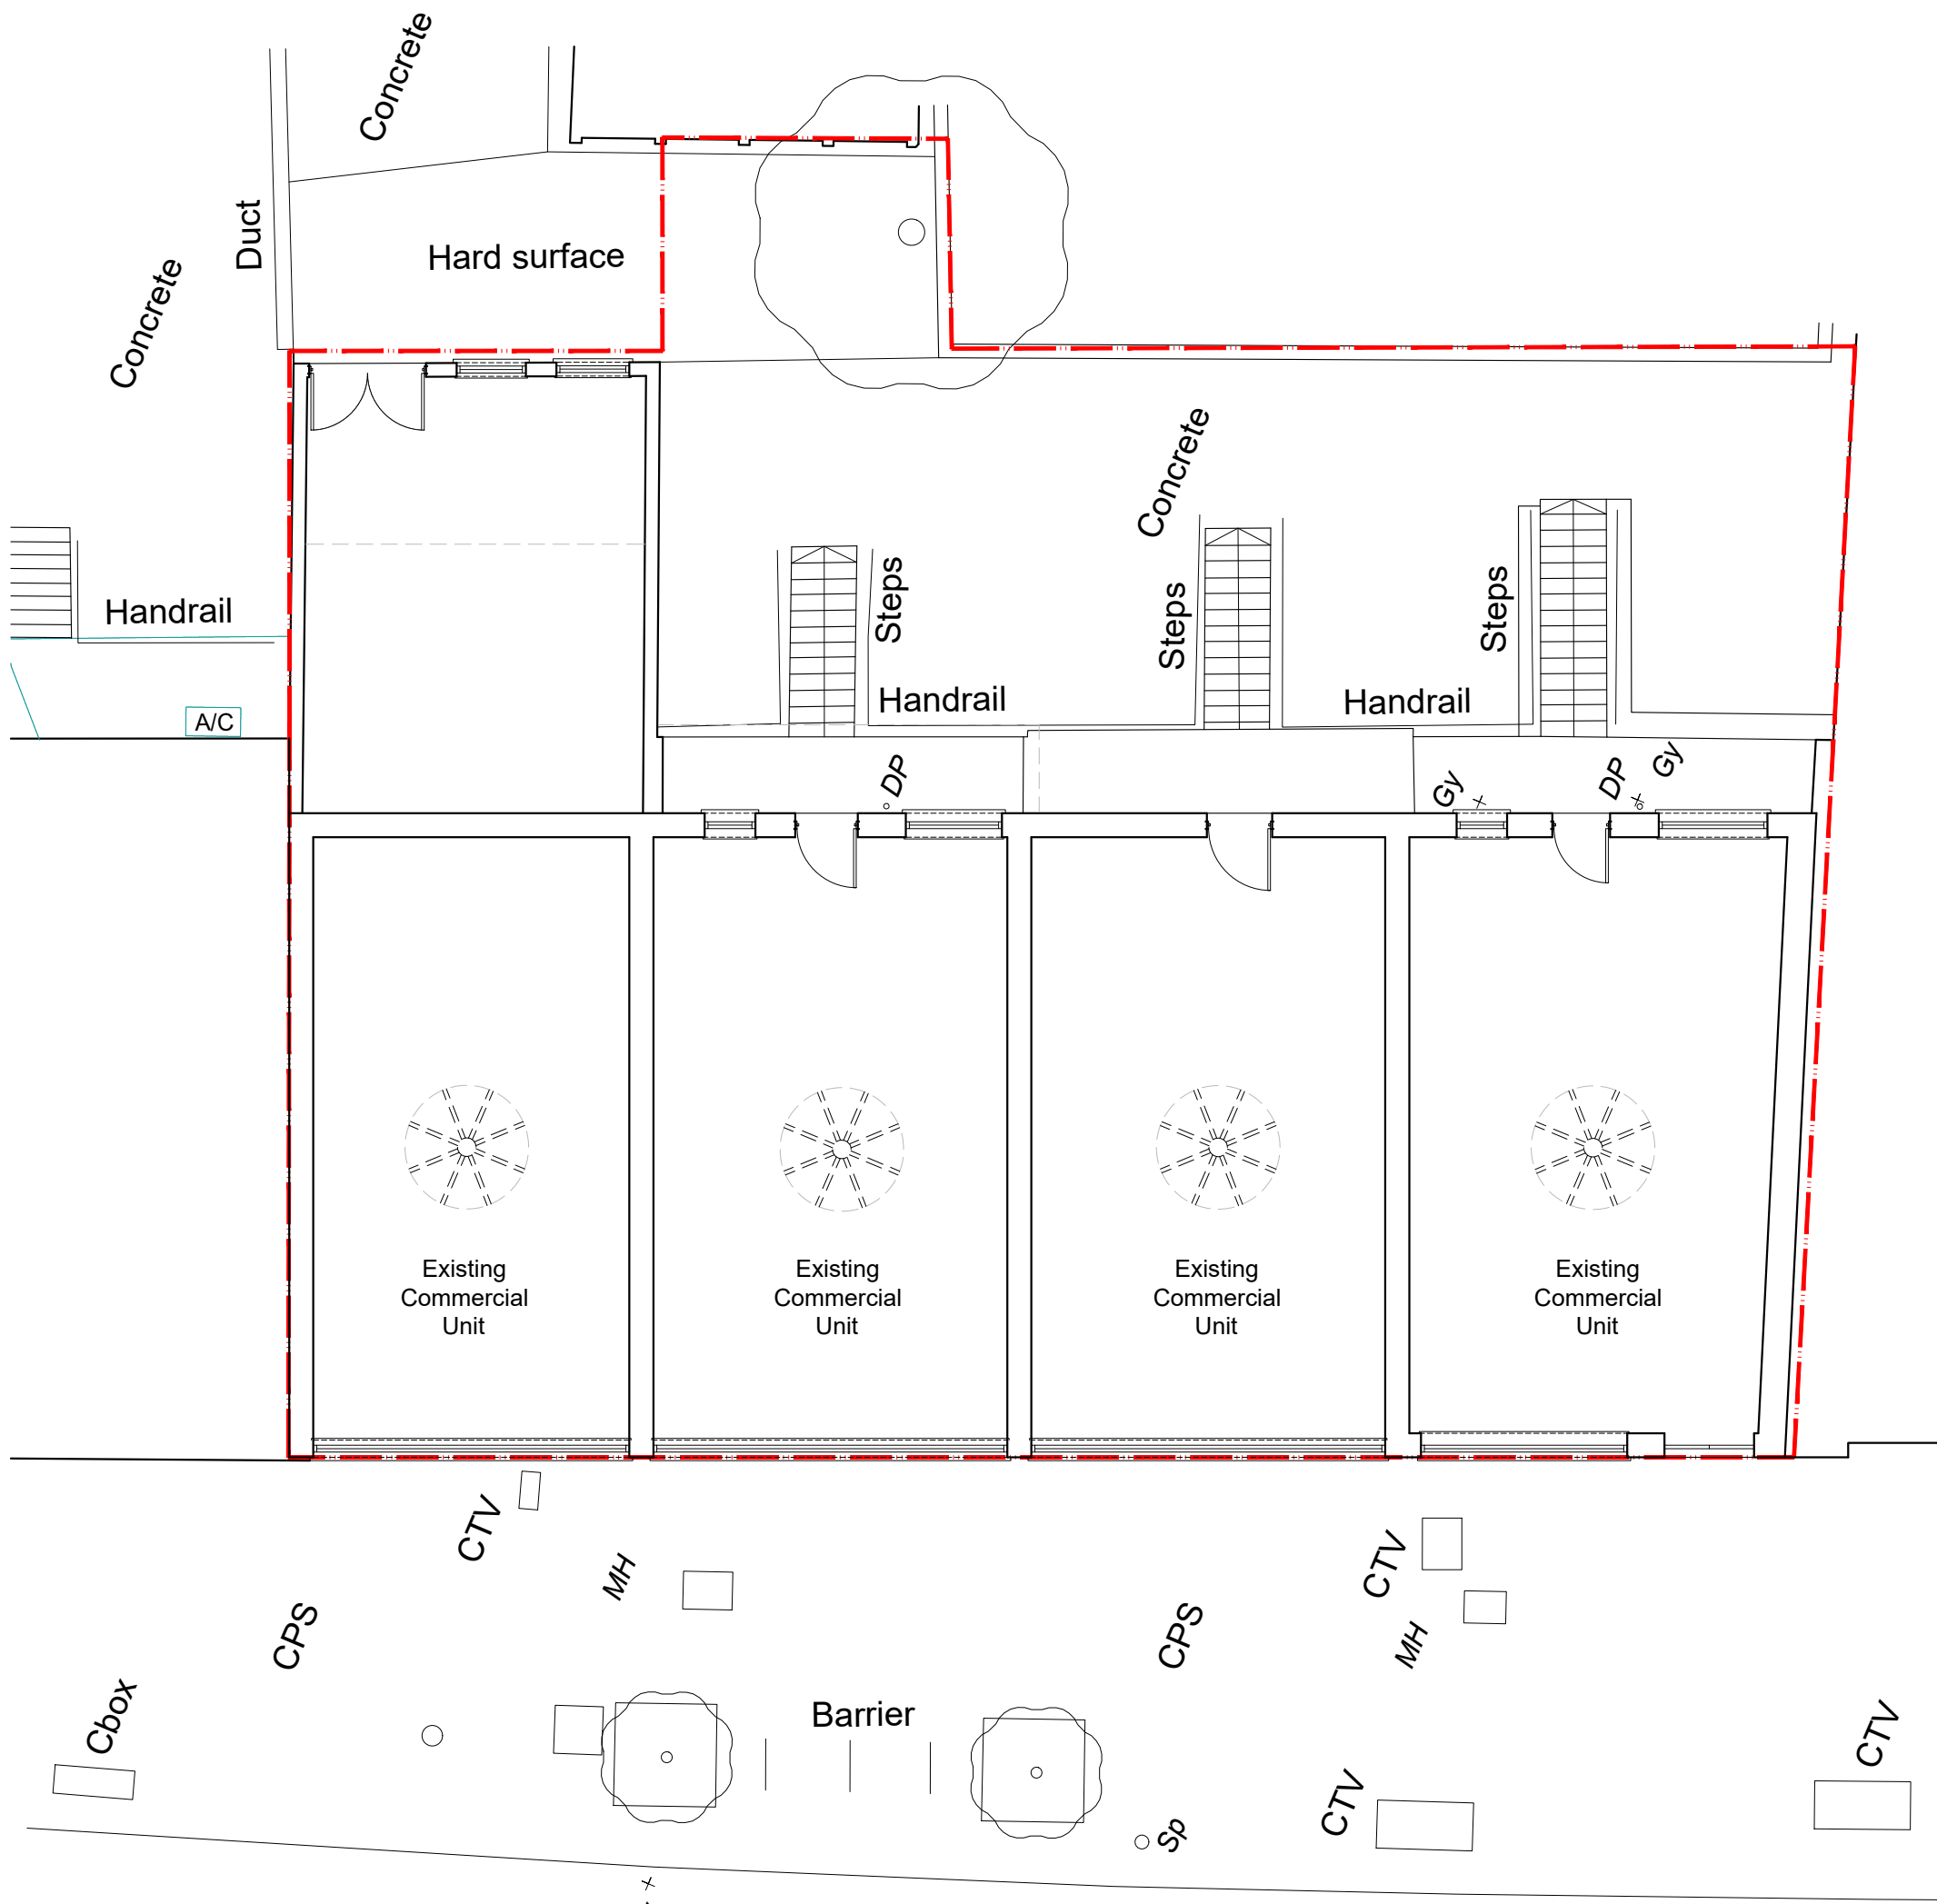

Existing Ground Floor Plan
Scale 1:100



Existing Rear Elevation/Section
Scale 1:100

Metres
1:100 0 1 2 3 4 5 10


General Notes	
Local authorities, including Planning Groups and Building Control, may request additional items or information to be added or revised.	
Contractors, sub-contractors, or suppliers are required to promptly report any errors, omissions, or discrepancies found on these drawings. Any deviations from the drawings' specifications must receive prior approval from the architect. Contractors, sub-contractors, or suppliers are responsible for seeking any necessary clarifications from the architect to ensure the accurate execution of the work.	
All specialist work intended for inclusion in the main contract works, such as shop drawings, illustrations, and specifications, must be supplied to the architect. In case any aspect of this drawing does not align with industry-recognized codes of practice or local authority regulations, it should be brought to the attention of the architect without delay.	
Contractors must verify all dimensions on-site before commencing any work or preparing shop drawings. Figured dimensions take precedence over scaled dimensions.	
Contractors, sub-contractors, or suppliers are obliged to inform the architect or quantity surveyor promptly of any alterations to the proposed works, including their impact on the project's schedule and cost.	
This drawing supersedes all prior versions with the same drawing number and earlier revisions.	
This drawing and its design are the copyrighted property of Wave Architects Ltd. The contents may not be altered, disclosed to any third party, or reproduced in any manner without prior written consent from Wave Architects Ltd.*	

REV	DATE	Initials	REVISION


PROJECT 11-17 Victoria Road London, HA4 9AA
CLIENT PERL EQUITY (RUISLIP) 4 LIMITED

DRAWING NUMBER 1117VR-PP2-02	REVISION
STATUS PLANNING	PAPER SIZE A1 SHEET
DRAWING TITLE Existing Front & Rear Elevations Existing Ground Floor Plan	
SCALE 1:100	CHECKED MSS
DATE 19/01/2026	DRAWN MS

WAVE ARCHITECTS	
T. 07576 214 336 T. 07597 511 486 E. info@wavearchitects.co.uk W. www.wavearchitects.co.uk	
PROJECT TITLE 11-17 Victoria Road, London HA4 9AA	

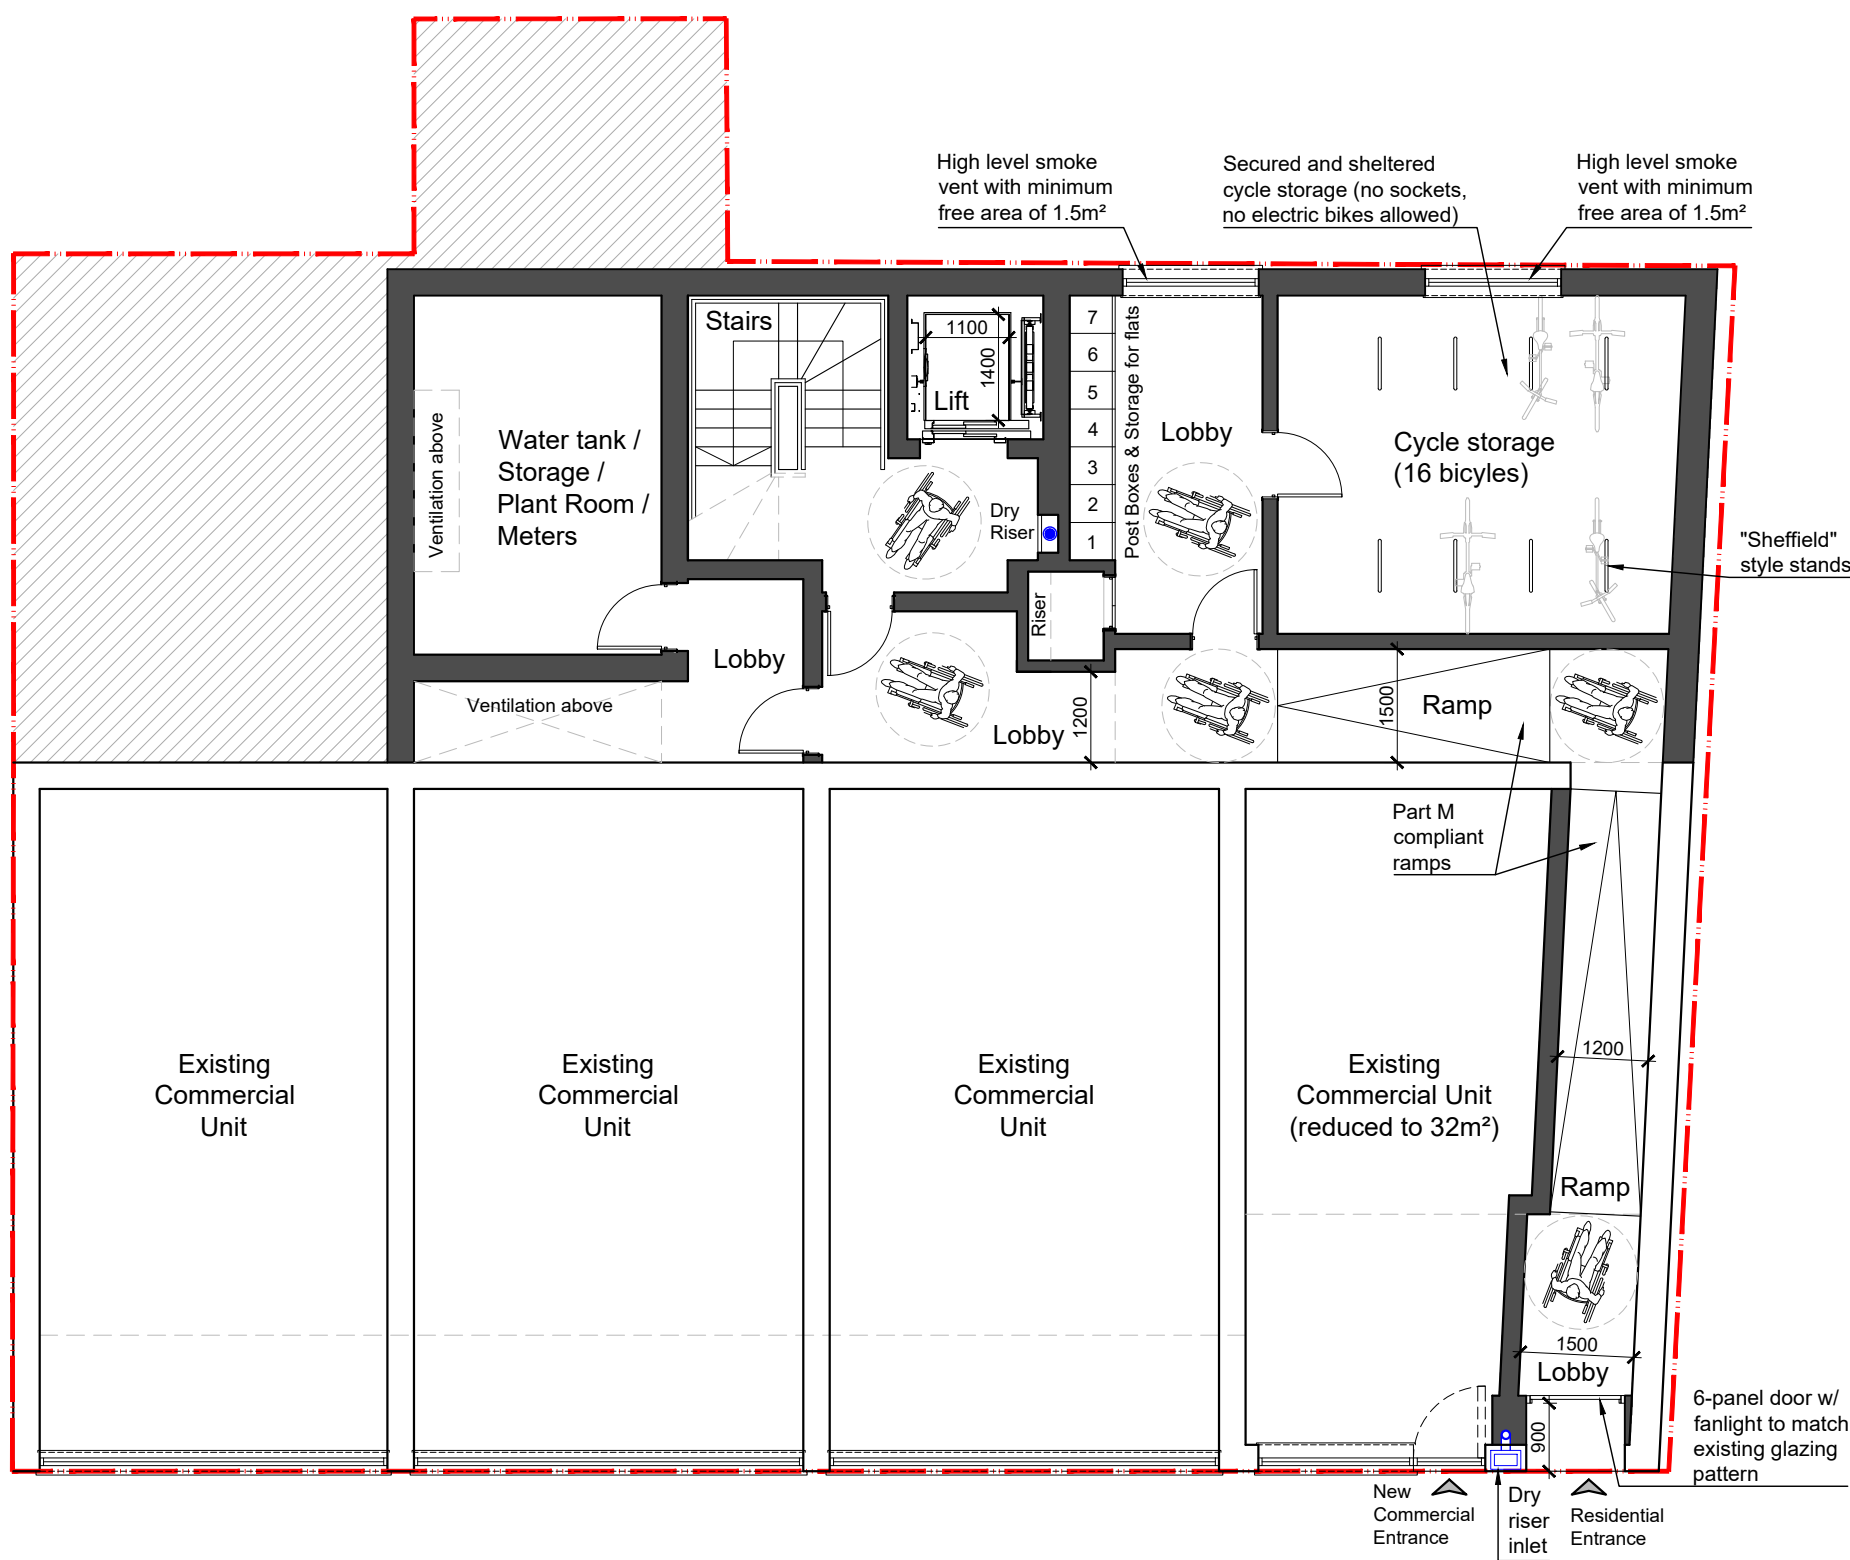

Proposed Ground Floor Plan
Scale 1:100

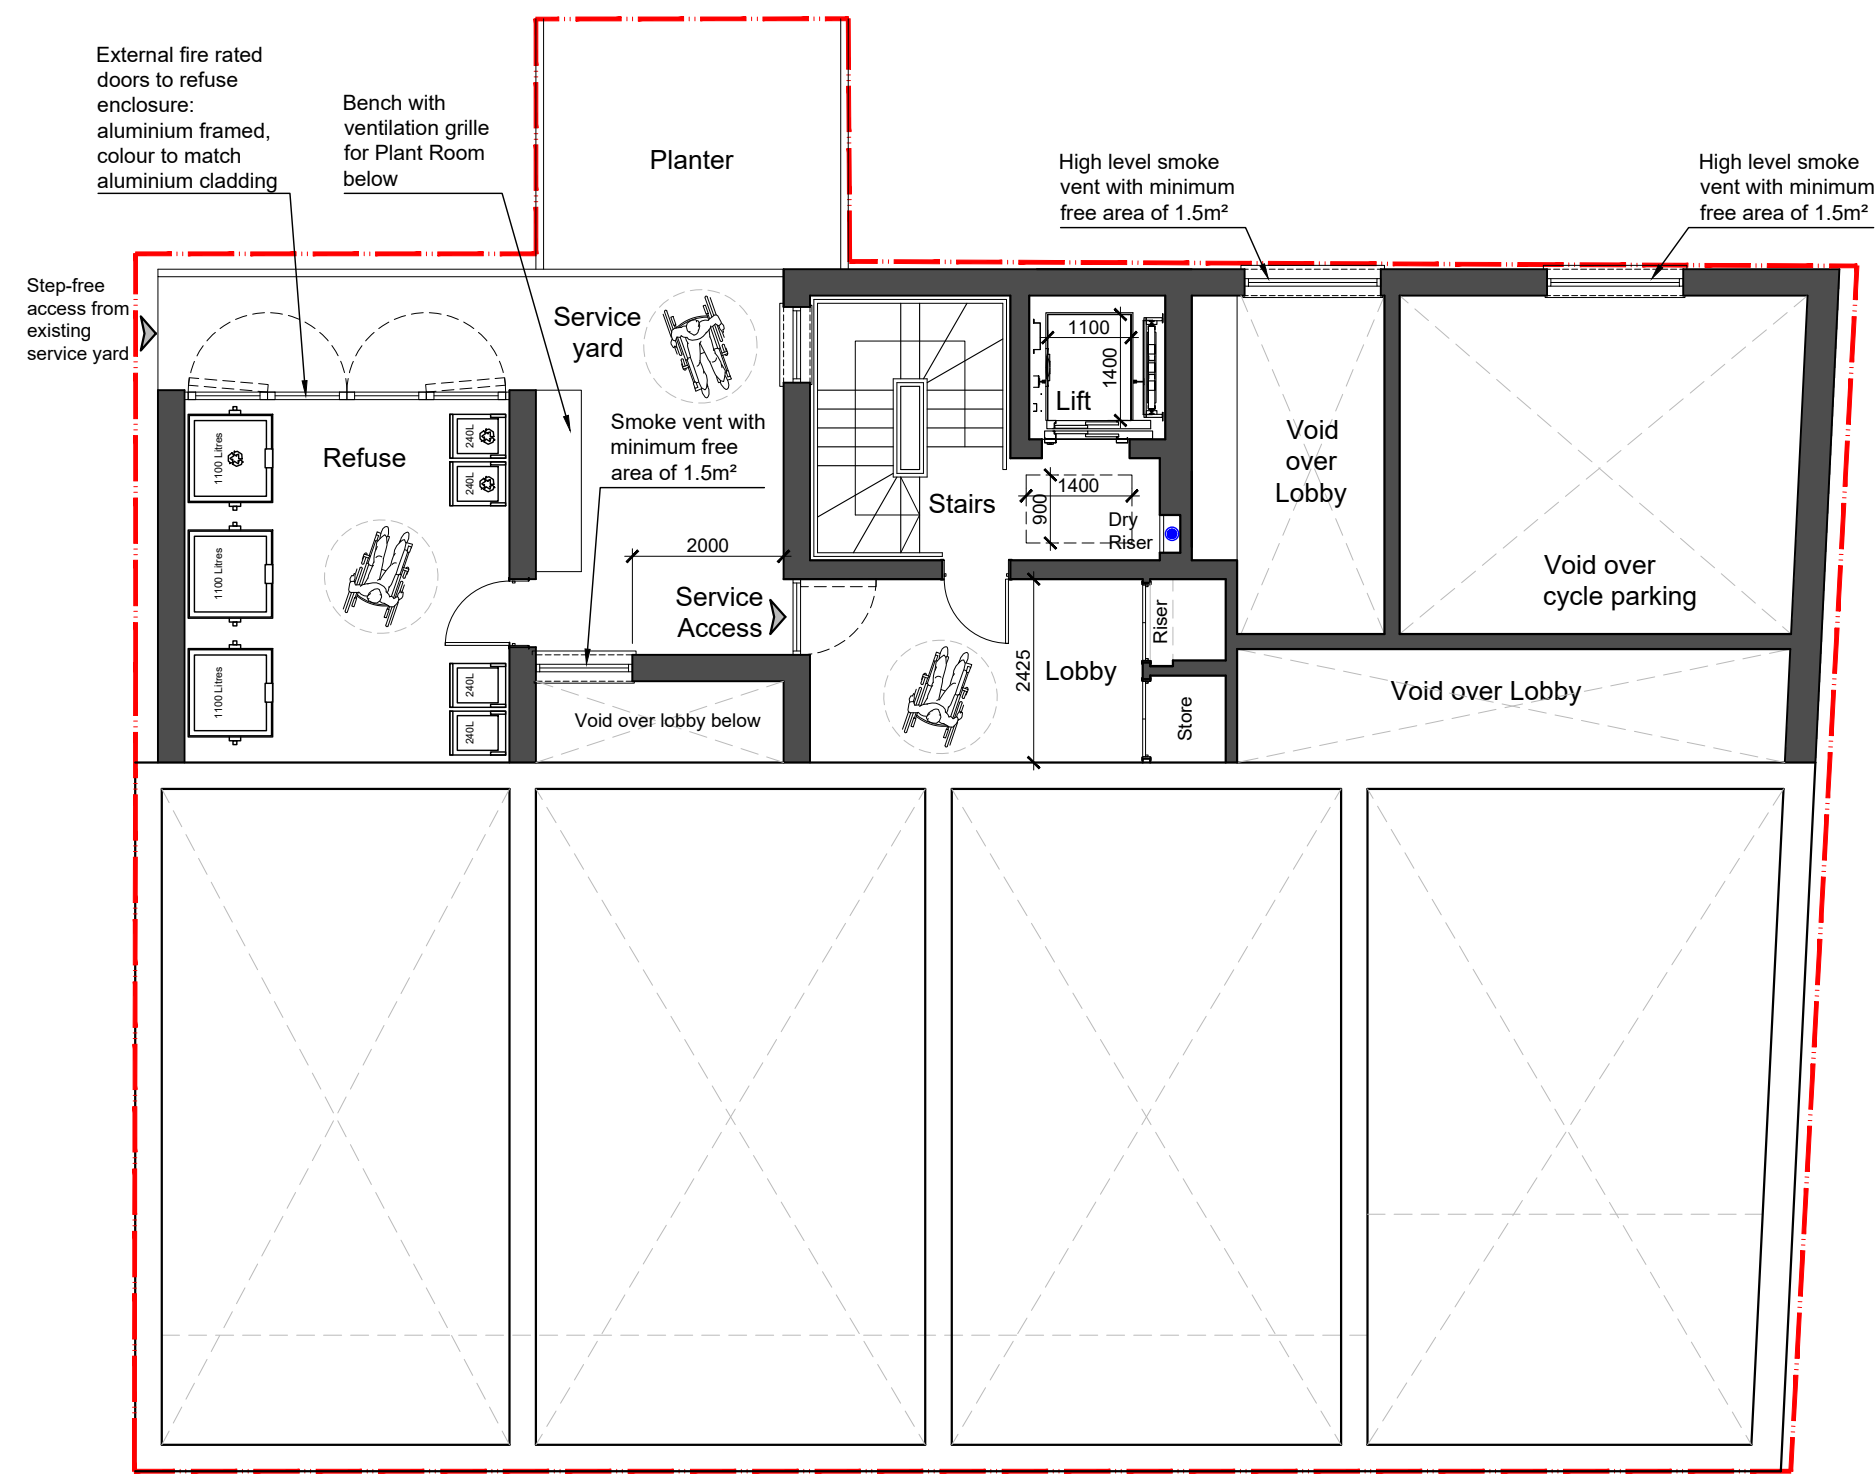

Proposed Upper Ground Floor Plan
Scale 1:100

REFUSE STRATEGY:

As part of the Site Management, an agent will move the refuse bins from the refuse area to the designated collection point at street level where they can be collected by the Council's refuse personnel on collection days. The bins will then be returned to the dedicated refuse enclosure at the building immediately after being emptied.

Communal Refuse & Recycling store facilities			
	No. of Units / No. of Bedrooms	Storage Capacity Required (litres)	No. of Bins
Proposed	(1U/3B)+(4U/2B)+(2U/1B)	Waste: (1x240)+(4x170)+(2x100) = 1120 litres Recycling: (1x240)+(4x170)+(2x100) = 1120 litres Garden waste: 240 litres	Waste: 2x1100l Recycling: 1x1100l + 1x240l Garden waste: 1x240l

General Notes

Local authorities, including Planning Groups and Building Control, may request additional items or information to be added or revised.

Contractors, sub-contractors, or suppliers are required to promptly report any errors, omissions, or discrepancies found on these drawings. Any deviations from the drawings' specifications must receive prior approval from the architect. Contractors, sub-contractors, or suppliers are responsible for seeking any necessary clarifications from the architect to ensure the accurate execution of the work.

All specialist work intended for inclusion in the main contract works, such as shop drawings, illustrations, and specifications, must be supplied to the architect. In case any aspect of this drawing does not align with industry-recognized codes of practice or local authority regulations, it should be brought to the attention of the architect without delay.

Contractors must verify all dimensions on-site before commencing any work or preparing shop drawings. Figured dimensions take precedence over scaled dimensions.

Contractors, sub-contractors, or suppliers are obliged to inform the architect or quantity surveyor promptly of any alterations to the proposed works, including their impact on the project's schedule and cost.

This drawing supersedes all prior versions with the same drawing number and earlier revisions.

This drawing and its design are the copyrighted property of Wave Architects Ltd. The contents may not be altered, disclosed to any third party, or reproduced in any manner without prior written consent from Wave Architects Ltd."

REV	DATE	Initials	REVISION

PROJECT
11-17 Victoria Road
London, HA4 9AA

CLIENT
PERL EQUITY (RUISLIP) 4 LIMITED


DRAWING NUMBER 1117VR-PP2-03	REVISION B
STATUS PLANNING	PAPER SIZE A1 SHEET
DRAWING TITLE Proposed Ground Floor Plans (Entrance levels)	
SCALE 1:100	DATE 13/07/2026
DRAWN MS	CHECKED MSS

WAVE ARCHITECTS W A V E ARCHITECTS

T. 07576 214 336
T. 07597 511 486

E. info@wavearchitects.co.uk
W. www.wavearchitects.co.uk

PROJECT TITLE 11-17 Victoria Road, London HA4 9AA

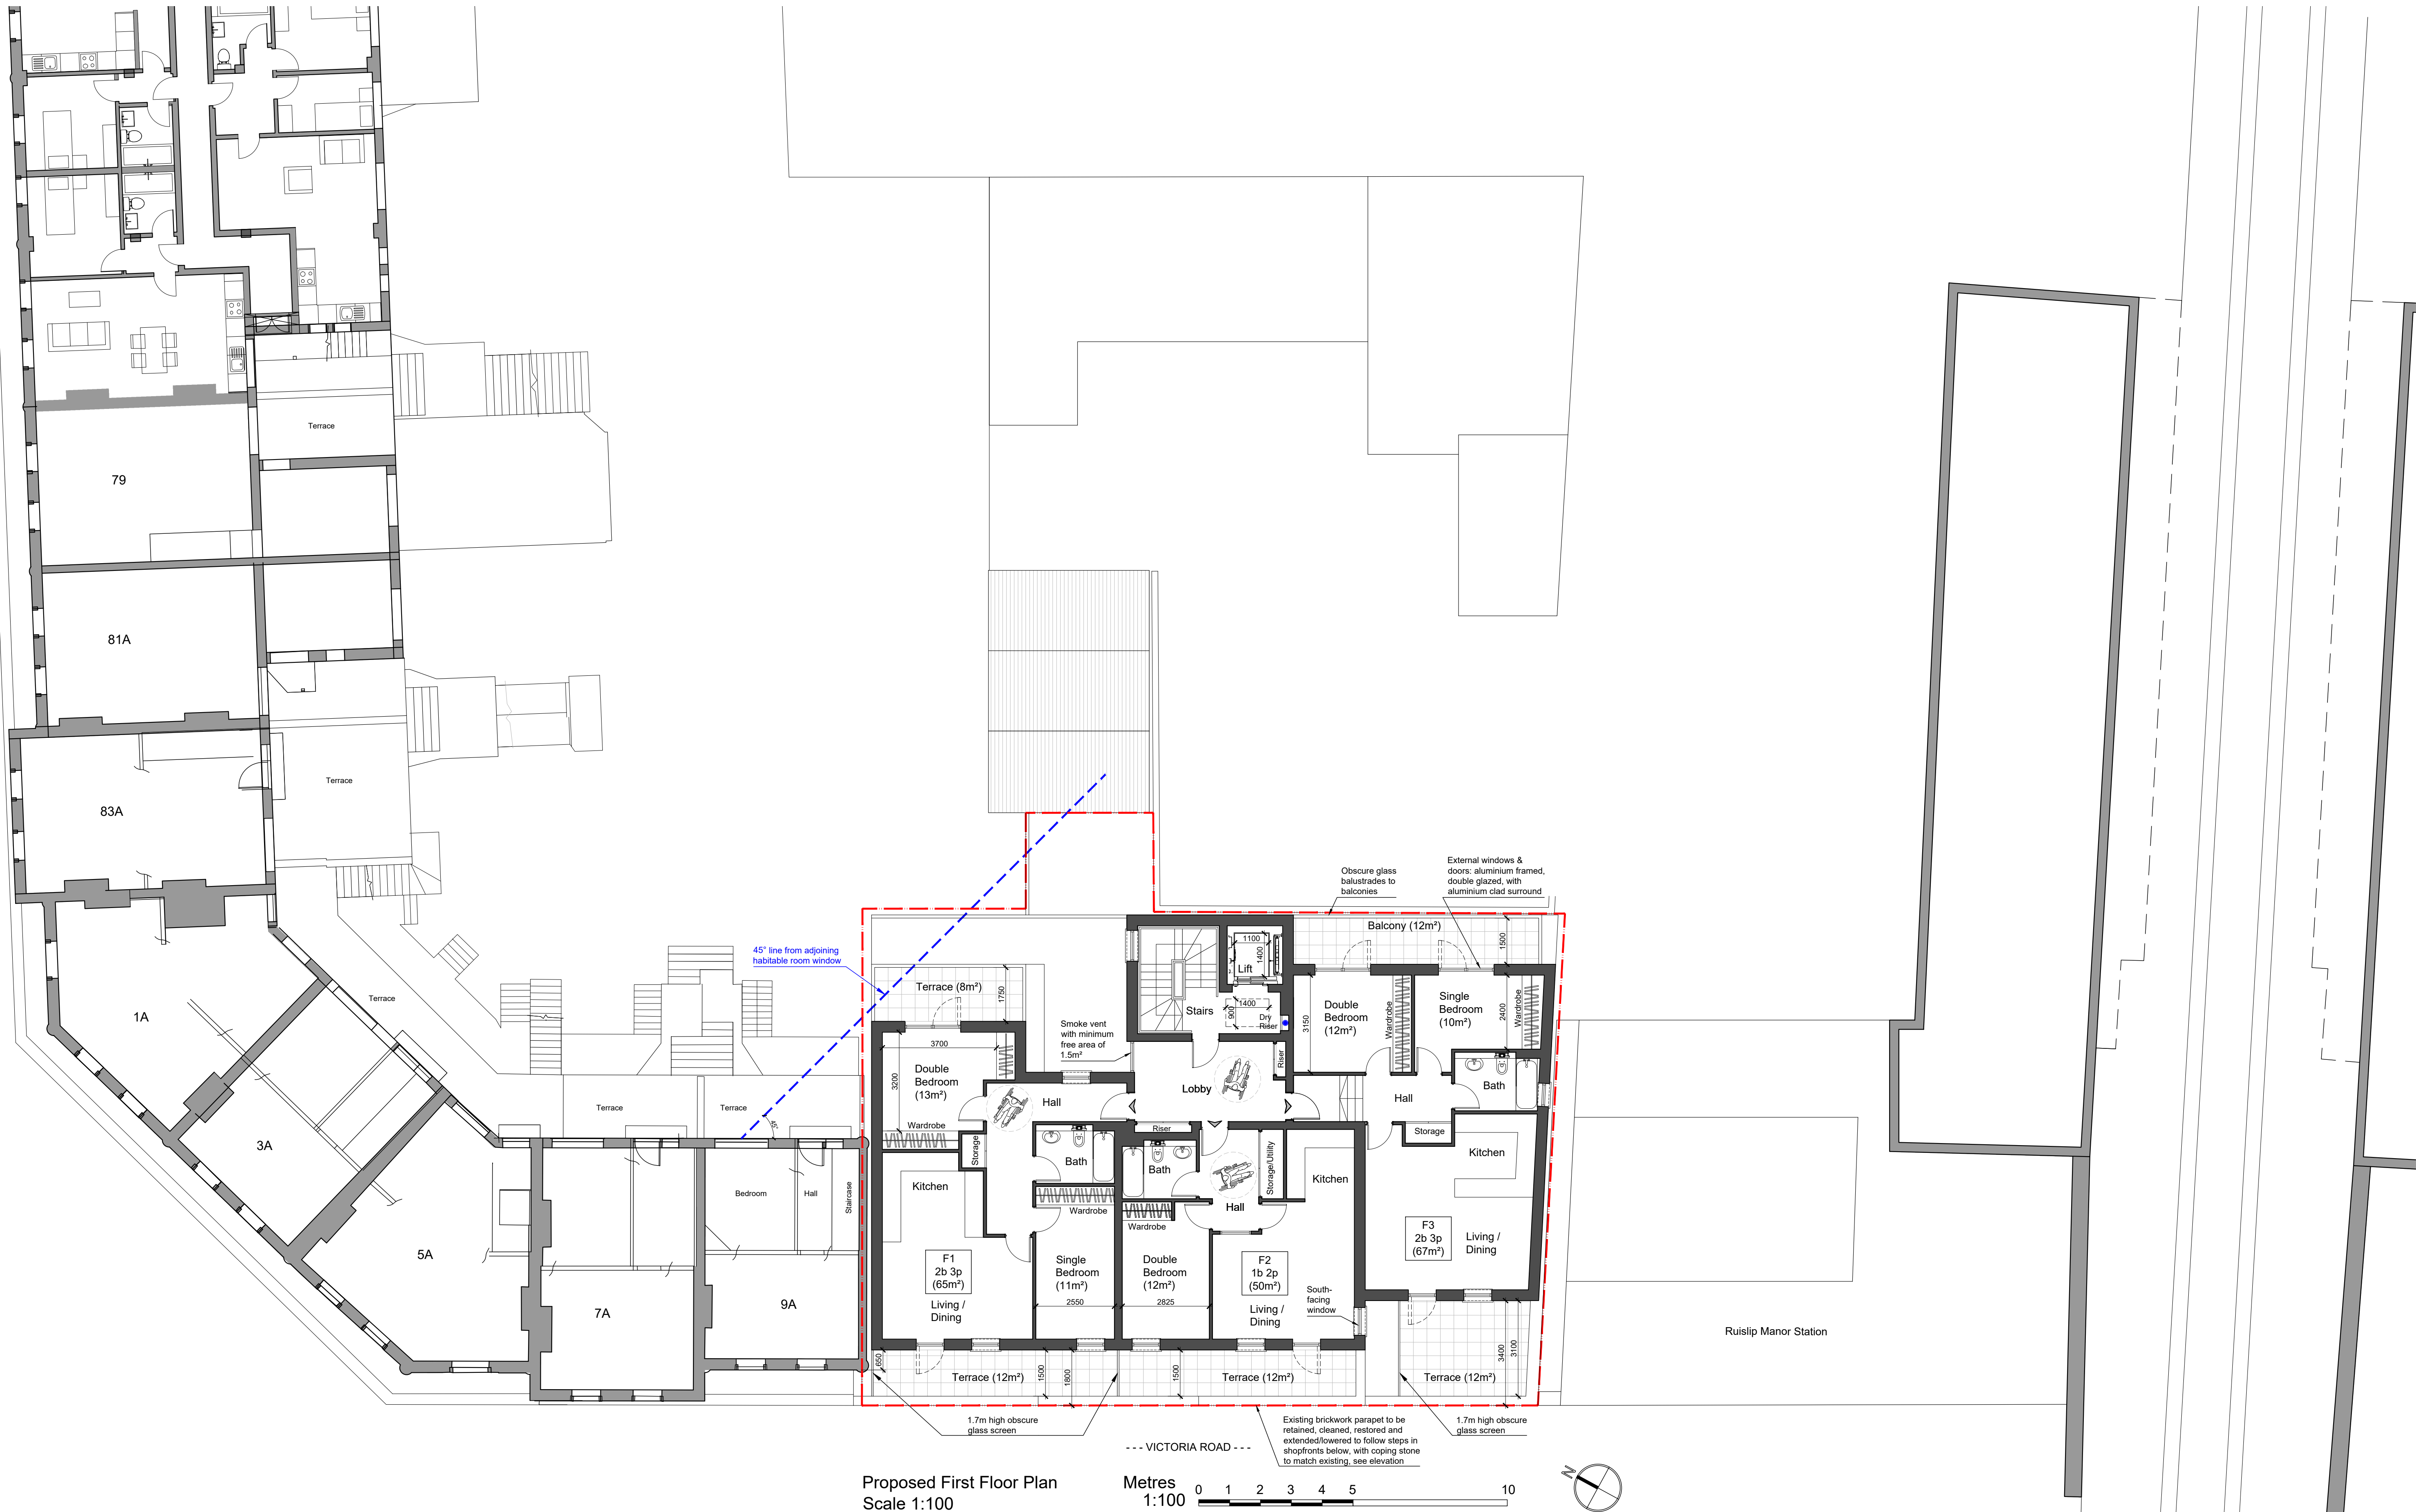

General Notes

Local authorities, including Planning Groups and Building Control, may request additional items or information to be added or revised.

Contractors, sub-contractors, or suppliers are required to promptly report any errors, omissions, or discrepancies found on these drawings. Any deviations from the drawings' specifications must receive prior approval from the architect. Contractors, sub-contractors, or suppliers are responsible for seeking any necessary clarifications from the architect to ensure the accurate execution of the work.

All specialist work intended for inclusion in the main contract works, such as shop drawings, illustrations, and specifications, must be supplied to the architect. In case any aspect of this drawing does not align with industry-recognized codes of practice or local authority regulations, it should be brought to the attention of the architect without delay.

Contractors must verify all dimensions on-site before commencing any work or preparing shop drawings. Figured dimensions take precedence over scaled dimensions.

Contractors, sub-contractors, or suppliers are obliged to inform the architect or quantity surveyor promptly of any alterations to the proposed works, including their impact on the project's schedule and cost.

This drawing supersedes all prior versions with the same drawing number and earlier revisions.


This drawing and its design are the copyrighted property of Wave Architects Ltd. The contents may not be altered, disclosed to any third party, or reproduced in any manner without prior written consent from Wave Architects Ltd.

REV	DATE	Initials	REVISION



PROJECT 11-17 Victoria Road London, HA4 9AA
CLIENT PERL EQUITY (RUISLIP) 4 LIMITED

DRAWING NUMBER 1117VR-PP2-04	REVISION A
STATUS PLANNING	PAPER SIZE A1 SHEET
DRAWING TITLE Proposed First Floor Plan	
SCALE 1:100	DATE 28/05/2026
DRAWN MS	CHECKED MSS

WAVE ARCHITECTS	W A V E ARCHITECTS
T. 07576 214 336 T. 07597 511 486	E. info@wavearchitects.co.uk W. www.wavearchitects.co.uk
PROJECT TITLE 11-17 Victoria Road, London HA4 9AA	A1 SHEET

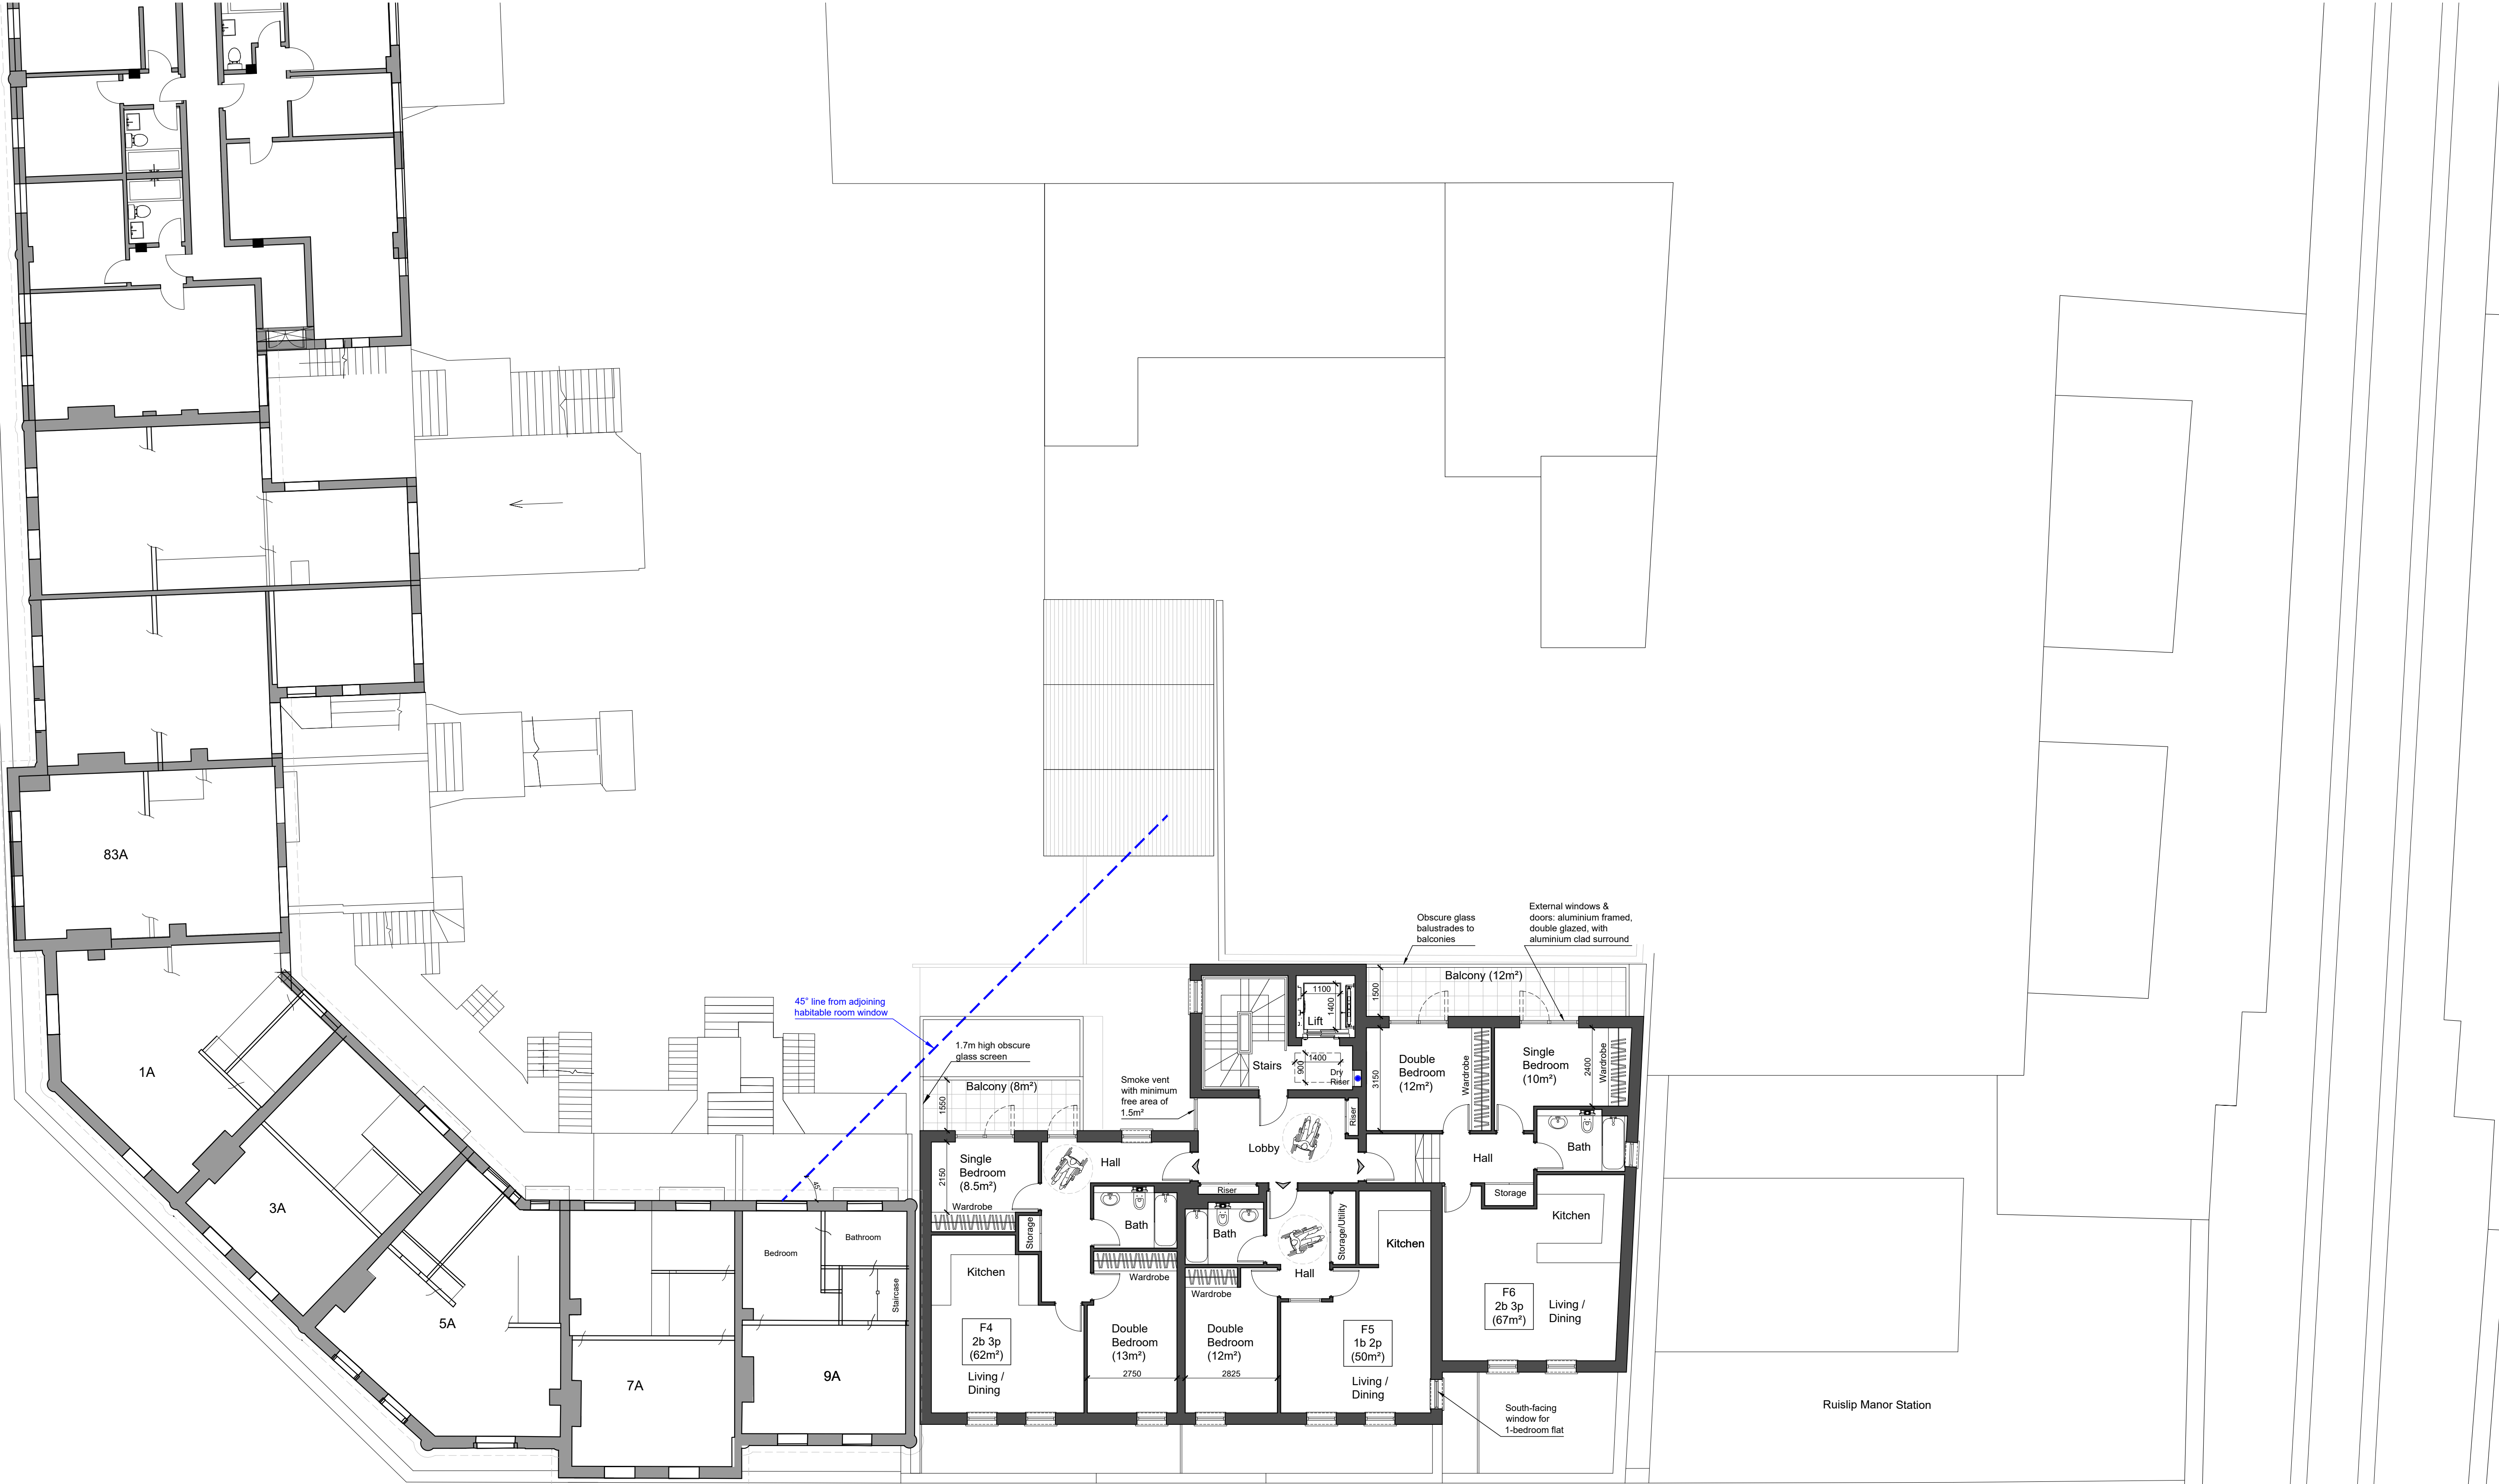

Proposed Second Floor Plan
Scale 1:100

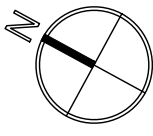 

General Notes

Local authorities, including Planning Groups and Building Control, may request additional items or information to be added or revised.

Contractors, sub-contractors, or suppliers are required to promptly report any errors, omissions, or discrepancies found on these drawings. Any deviations from the drawings' specifications must receive prior approval from the architect. Contractors, sub-contractors, or suppliers are responsible for seeking any necessary clarifications from the architect to ensure the accurate execution of the work.

All specialist work intended for inclusion in the main contract works, such as shop drawings, illustrations, and specifications, must be supplied to the architect. In case any aspect of this drawing does not align with industry-recognized codes of practice or local authority regulations, it should be brought to the attention of the architect without delay.

Contractors must verify all dimensions on-site before commencing any work or preparing shop drawings. Figured dimensions take precedence over scaled dimensions.

Contractors, sub-contractors, or suppliers are obliged to inform the architect or quantity surveyor promptly of any alterations to the proposed works, including their impact on the project's schedule and cost.

This drawing supersedes all prior versions with the same drawing number and earlier revisions.

This drawing and its design are the copyrighted property of Wave Architects Ltd. The contents may not be altered, disclosed to any third party, or reproduced in any manner without prior written consent from Wave Architects Ltd.™

REV	DATE	Initials	REVISION


PROJECT 11-17 Victoria Road London, HA4 9AA
CLIENT PERL EQUITY (RUISLIP) 4 LIMITED

DRAWING NUMBER 1117VR-PP2-05	REVISION A
STATUS PLANNING	PAPER SIZE A1 SHEET
DRAWING TITLE Proposed Second Floor Plan	
SCALE 1:100	DATE 28/05/2026
DRAWN MS	CHECKED MSS

WAVE ARCHITECTS	W A V E ARCHITECTS
T. 07576 214 336 T. 07597 511 486	W
E. info@wavearchitects.co.uk W. www.wavearchitects.co.uk	
PROJECT TITLE 11-17 Victoria Road, London HA4 9AA	



Proposed Third Floor Plan
Scale 1:100

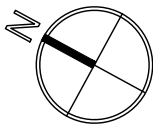


General Notes Local authorities, including Planning Groups and Building Control, may request additional items or information to be added or revised. Contractors, sub-contractors, or suppliers are required to promptly report any errors, omissions, or discrepancies found on these drawings. Any deviations from the drawings' specifications must receive prior approval from the architect. Contractors, sub-contractors, or suppliers are responsible for seeking any necessary clarifications from the architect to ensure the accurate execution of the work. All specialist work intended for inclusion in the main contract works, such as shop drawings, illustrations, and specifications, must be supplied to the architect. In case any aspect of this drawing does not align with industry-recognized codes of practice or local authority regulations, it should be brought to the attention of the architect without delay.		Contractors must verify all dimensions on-site before commencing any work or preparing shop drawings. Figured dimensions take precedence over scaled dimensions. Contractors, sub-contractors, or suppliers are obliged to inform the architect or quantity surveyor promptly of any alterations to the proposed works, including their impact on the project's schedule and cost. This drawing supersedes all prior versions with the same drawing number and earlier revisions. This drawing and its design are the copyrighted property of Wave Architects Ltd. The contents may not be altered, disclosed to any third party, or reproduced in any manner without prior written consent from Wave Architects Ltd.*	
---	--	---	--

REV	DATE	Initials	REVISION



PROJECT 11-17 Victoria Road London, HA4 9AA
CLIENT PERL EQUITY (RUISLIP) 4 LIMITED

DRAWING NUMBER 1117VR-PP2-06		REVISION A	
STATUS PLANNING		PAPER SIZE A1 SHEET	
DRAWING TITLE Proposed Third Floor Plan			
SCALE 1:100	DATE 28/05/2026	DRAWN MS	CHECKED MSS

WAVE ARCHITECTS		W A V E ARCHITECTS	
T. 07576 214 336 T. 07597 511 486			
E. info@wavearchitects.co.uk W. www.wavearchitects.co.uk			
PROJECT TITLE		11-17 Victoria Road, London HA4 9AA	

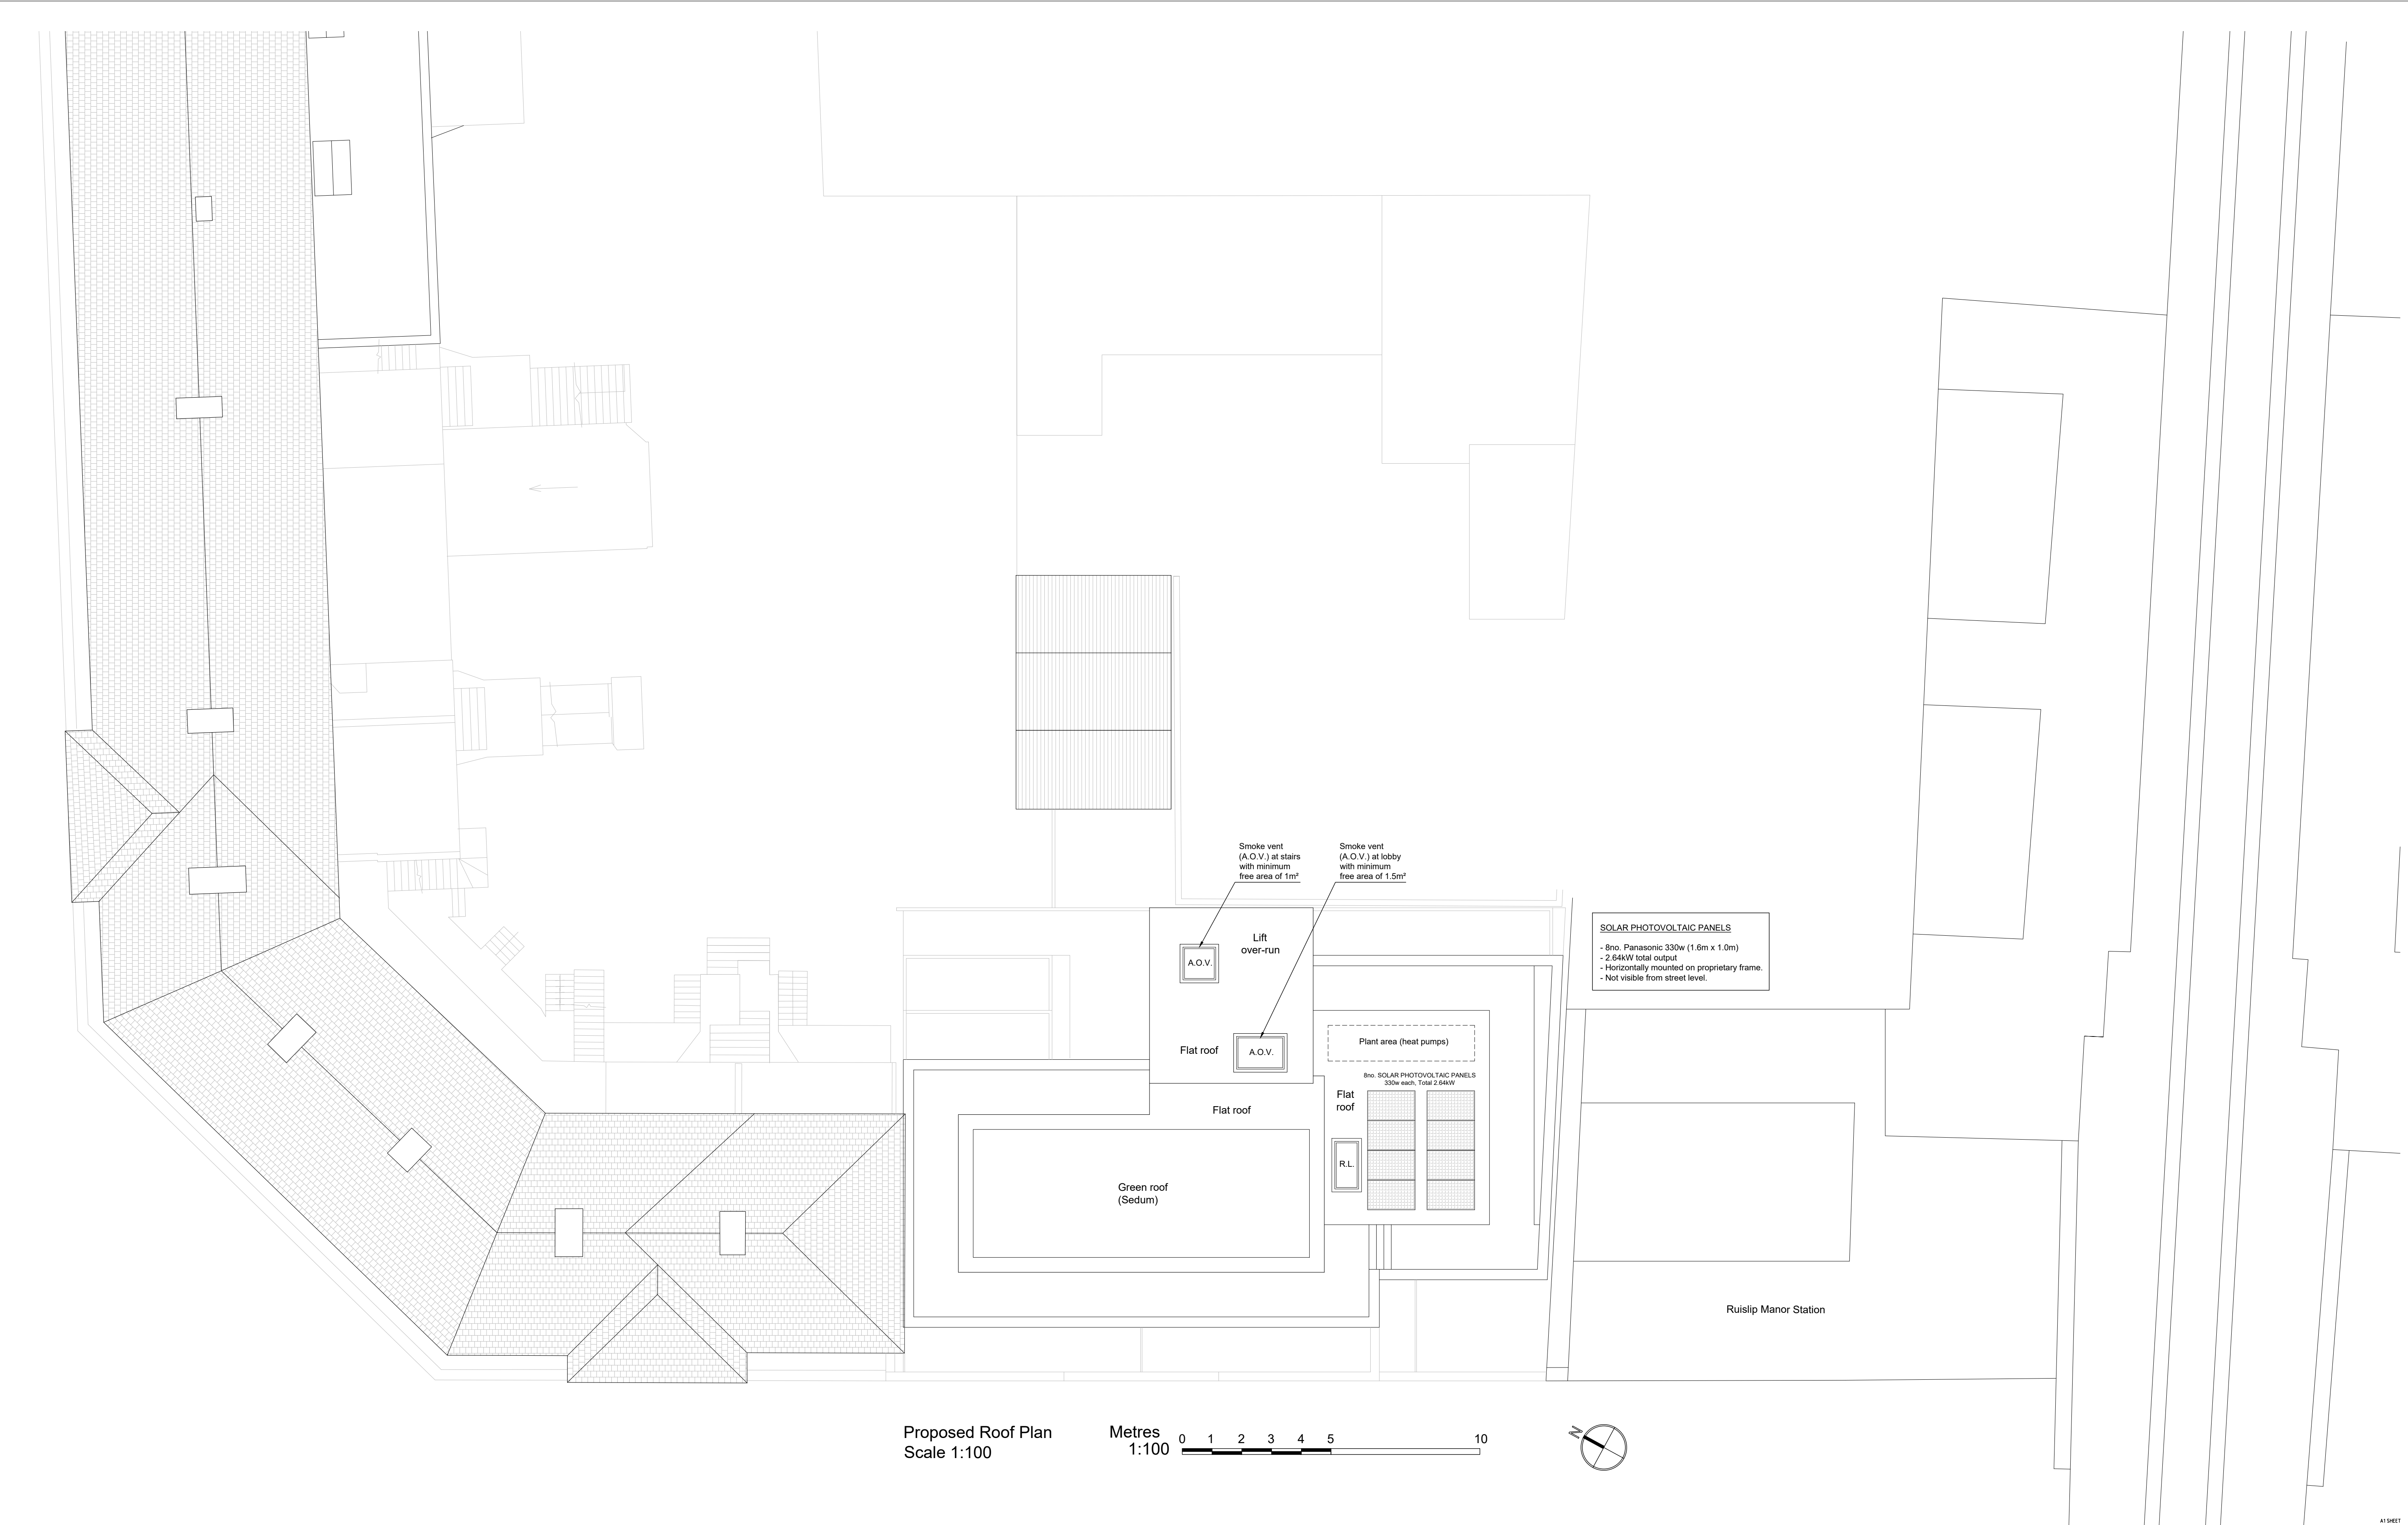

Proposed Roof Plan
Scale 1:100

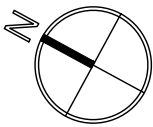 


General Notes Local authorities, including Planning Groups and Building Control, may request additional items or information to be added or revised. Contractors, sub-contractors, or suppliers are required to promptly report any errors, omissions, or discrepancies found on these drawings. Any deviations from the drawings' specifications must receive prior approval from the architect. Contractors, sub-contractors, or suppliers are responsible for seeking any necessary clarifications from the architect to ensure the accurate execution of the work. All specialist work intended for inclusion in the main contract works, such as shop drawings, illustrations, and specifications, must be supplied to the architect. In case any aspect of this drawing does not align with industry-recognized codes of practice or local authority regulations, it should be brought to the attention of the architect without delay.		Contractors must verify all dimensions on-site before commencing any work or preparing shop drawings. Figured dimensions take precedence over scaled dimensions. Contractors, sub-contractors, or suppliers are obliged to inform the architect or quantity surveyor promptly of any alterations to the proposed works, including their impact on the project's schedule and cost. This drawing supersedes all prior versions with the same drawing number and earlier revisions. This drawing and its design are the copyrighted property of Wave Architects Ltd. The contents may not be altered, disclosed to any third party, or reproduced in any manner without prior written consent from Wave Architects Ltd.*	
--	--	--	--

REV	DATE	Initials	REVISION



PROJECT 11-17 Victoria Road London, HA4 9AA
CLIENT PERL EQUITY (RUISLIP) 4 LIMITED

DRAWING NUMBER 1117VR-PP2-07		REVISION A	
STATUS PLANNING		PAPER SIZE A1 SHEET	
DRAWING TITLE Proposed Roof Floor Plan			
SCALE 1:100	DATE 28/05/2026	DRAWN MS	CHECKED MSS


WAVE ARCHITECTS		W A V E ARCHITECTS	
T. 07576 214 336 T. 07597 511 486		E. info@wavearchitects.co.uk W. www.wavearchitects.co.uk	
PROJECT TITLE			
11-17 Victoria Road, London HA4 9AA			

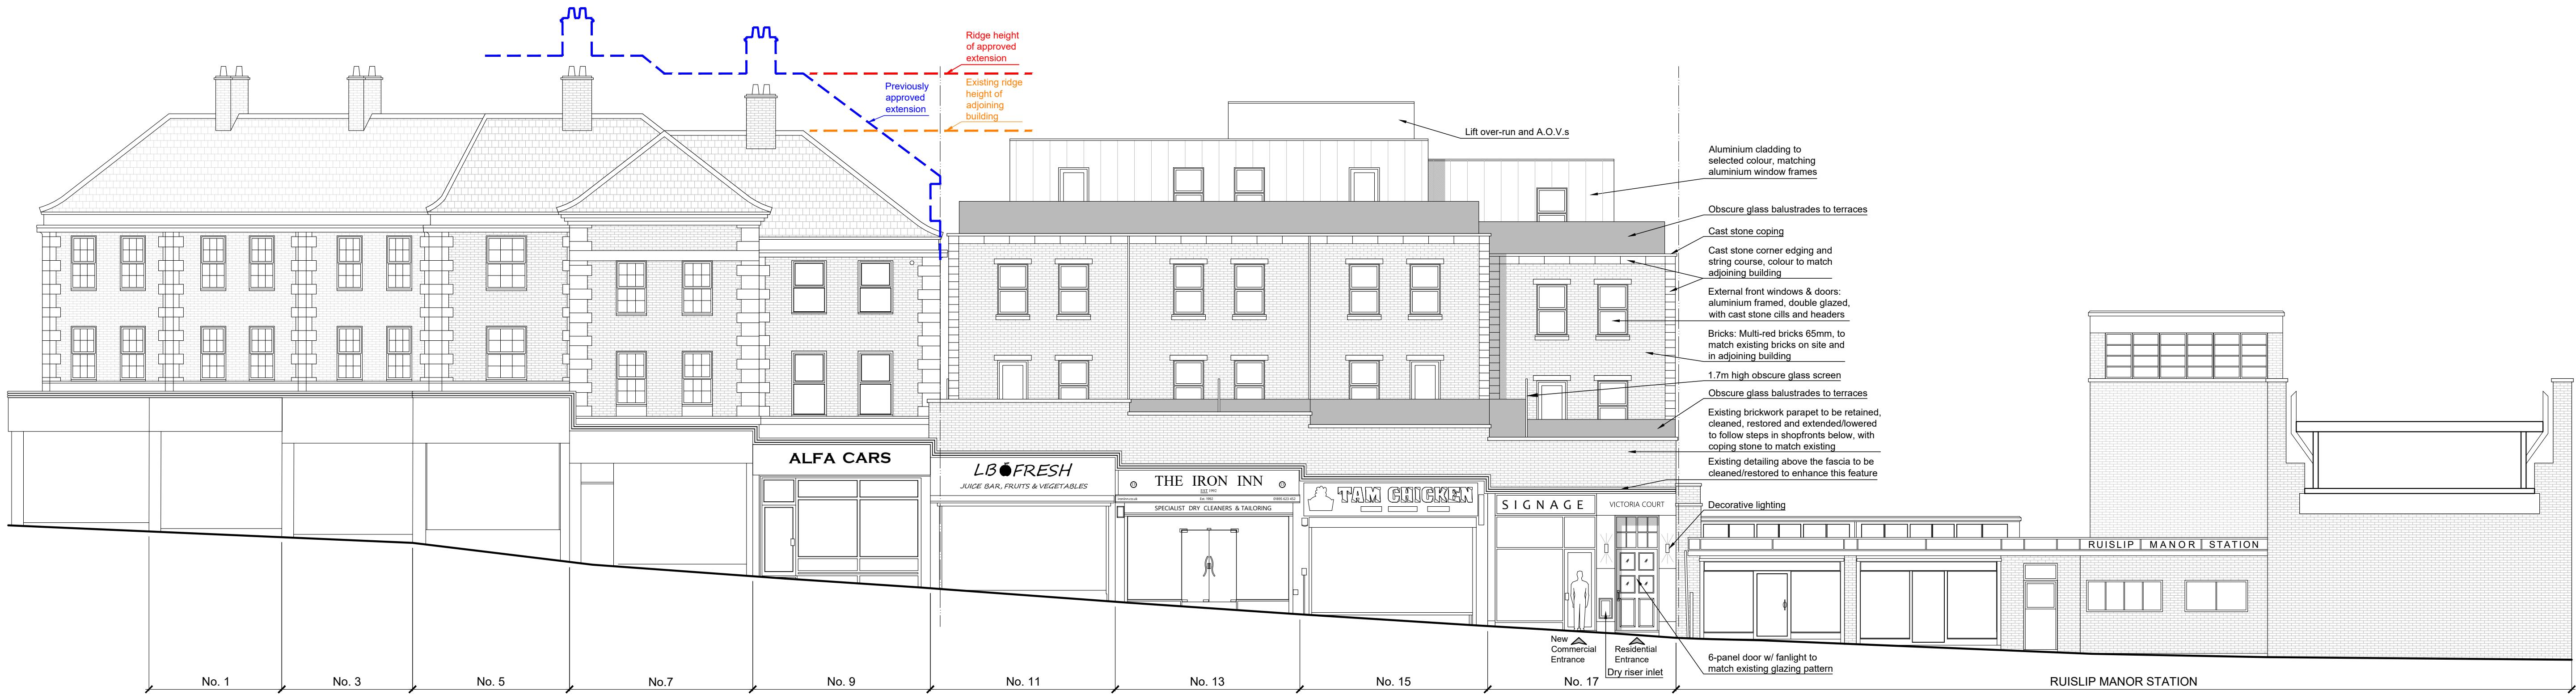

Proposed Front Elevation
Scale 1:100

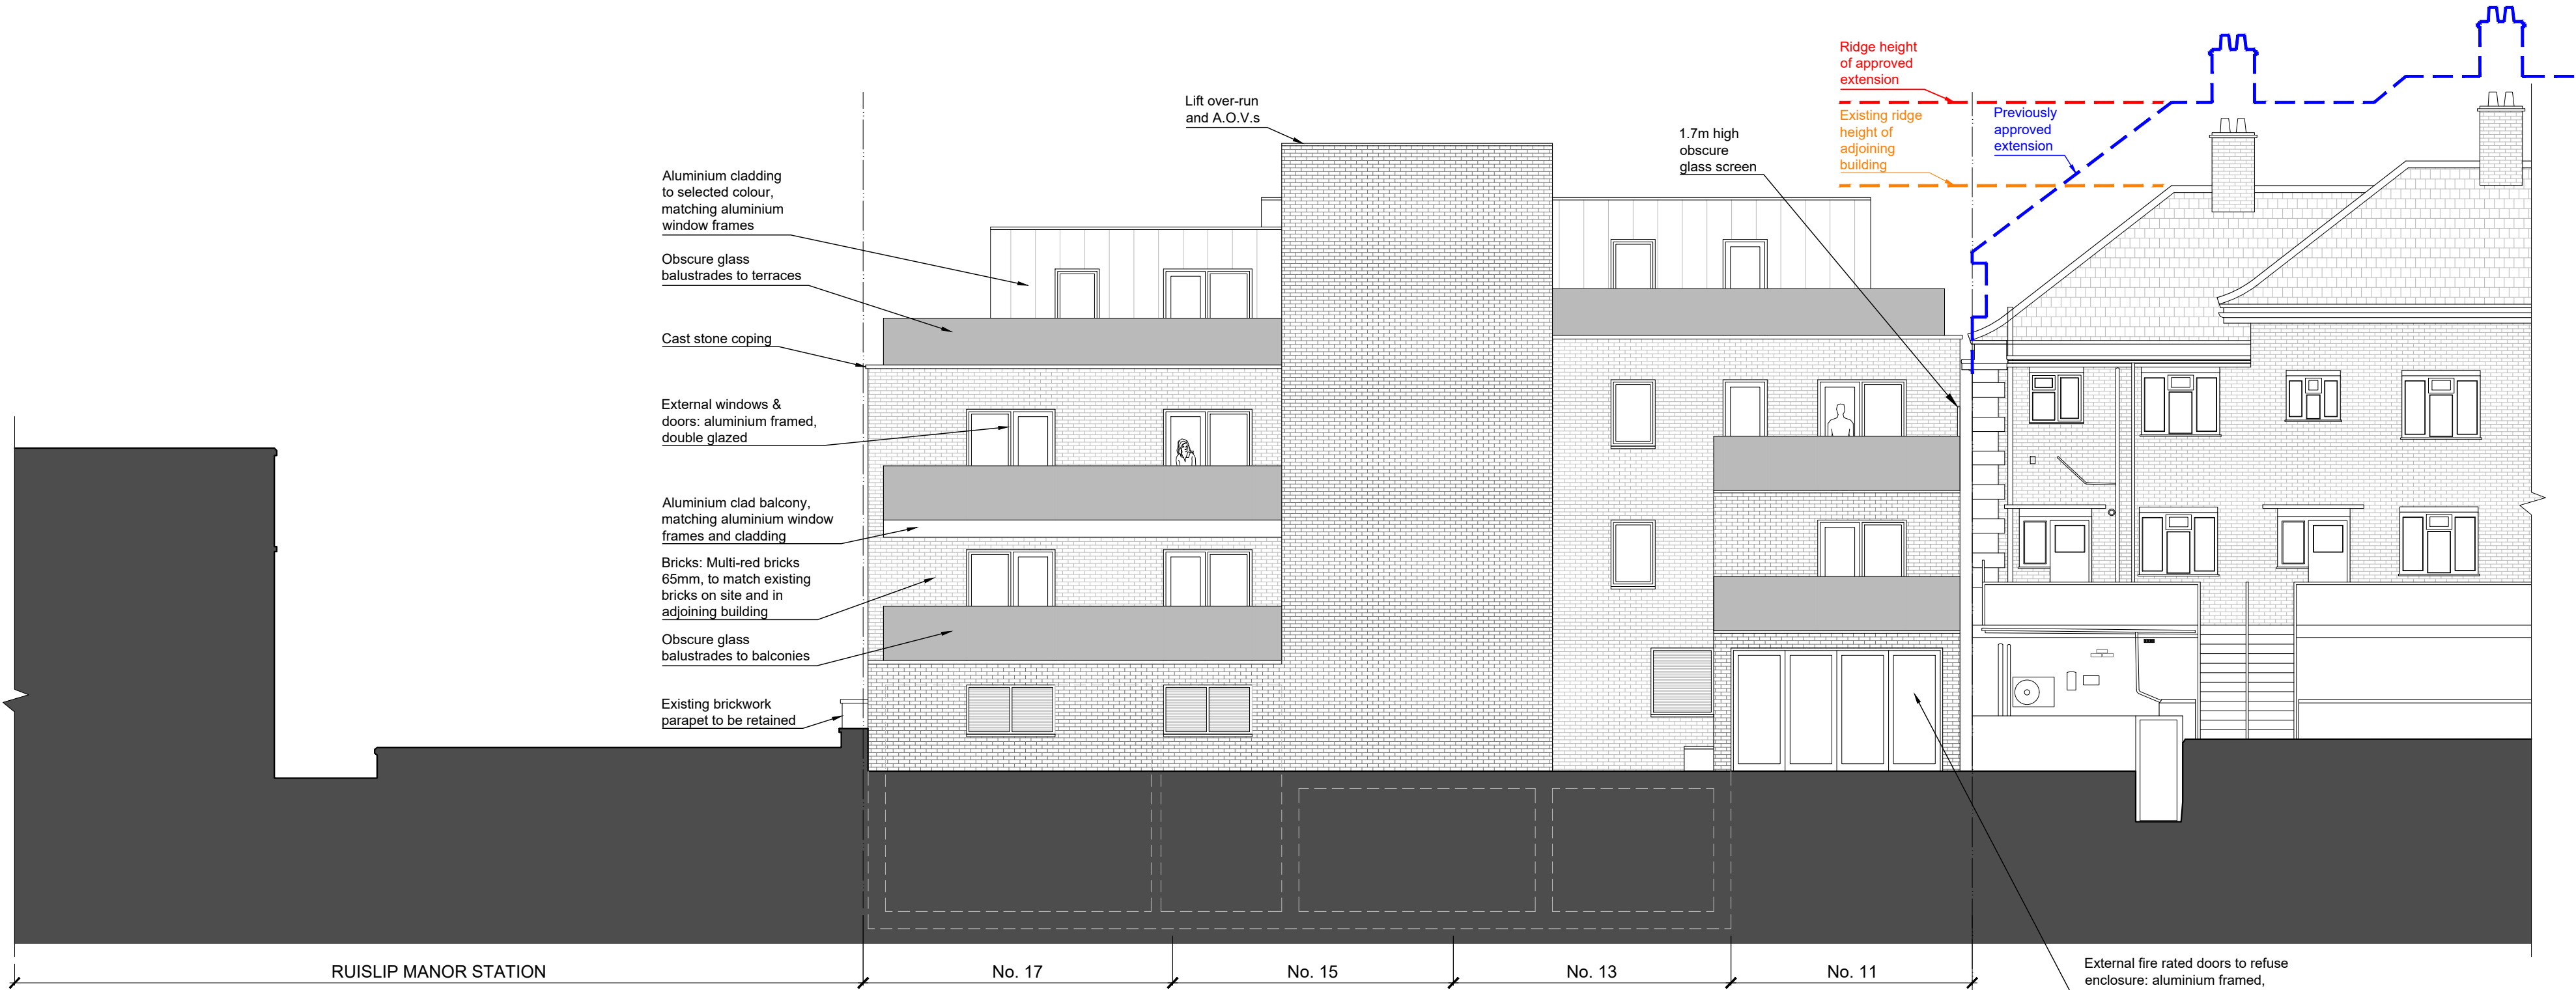 

Proposed Rear Elevation
Scale 1:100

 

General Notes

Local authorities, including Planning Groups and Building Control, may request additional items or information to be added or revised.

Contractors, sub-contractors, or suppliers are required to promptly report any errors, omissions, or discrepancies found on these drawings. Any deviations from the drawings' specifications must receive prior approval from the architect. Contractors, sub-contractors, or suppliers are responsible for seeking any necessary clarifications from the architect to ensure the accurate execution of the work.

All specialist work intended for inclusion in the main contract works, such as shop drawings, illustrations, and specifications, must be supplied to the architect. In case any aspect of this drawing does not align with industry-recognized codes of practice or local authority regulations, it should be brought to the attention of the architect without delay.

Contractors must verify all dimensions on-site before commencing any work or preparing shop drawings. Figured dimensions take precedence over scaled dimensions.

Contractors, sub-contractors, or suppliers are obliged to inform the architect or quantity surveyor promptly of any alterations to the proposed works, including their impact on the project's schedule and cost.

This drawing supersedes all prior versions with the same drawing number and earlier revisions.

This drawing and its design are the copyrighted property of Wave Architects Ltd. The contents may not be altered, disclosed to any third party, or reproduced in any manner without prior written consent from Wave Architects Ltd."


REV	DATE	Initials	REVISION

PROJECT 11-17 Victoria Road London, HA4 9AA
CLIENT PERL EQUITY (RUISLIP) 4 LIMITED

DRAWING NUMBER 1117VR-PP2-08	REVISION A
STATUS PLANNING	PAPER SIZE A1 SHEET
DRAWING TITLE Proposed Elevations	
SCALE 1:100	DATE 28/05/2026
DRAWN MS	CHECKED MSS

WAVE ARCHITECTS	W A V E ARCHITECTS
T. 07576 214 336 T. 07597 511 486	E. info@wavearchitects.co.uk W. www.wavearchitects.co.uk
PROJECT TITLE 11-17 Victoria Road, London HA4 9AA	


A1 SHEET

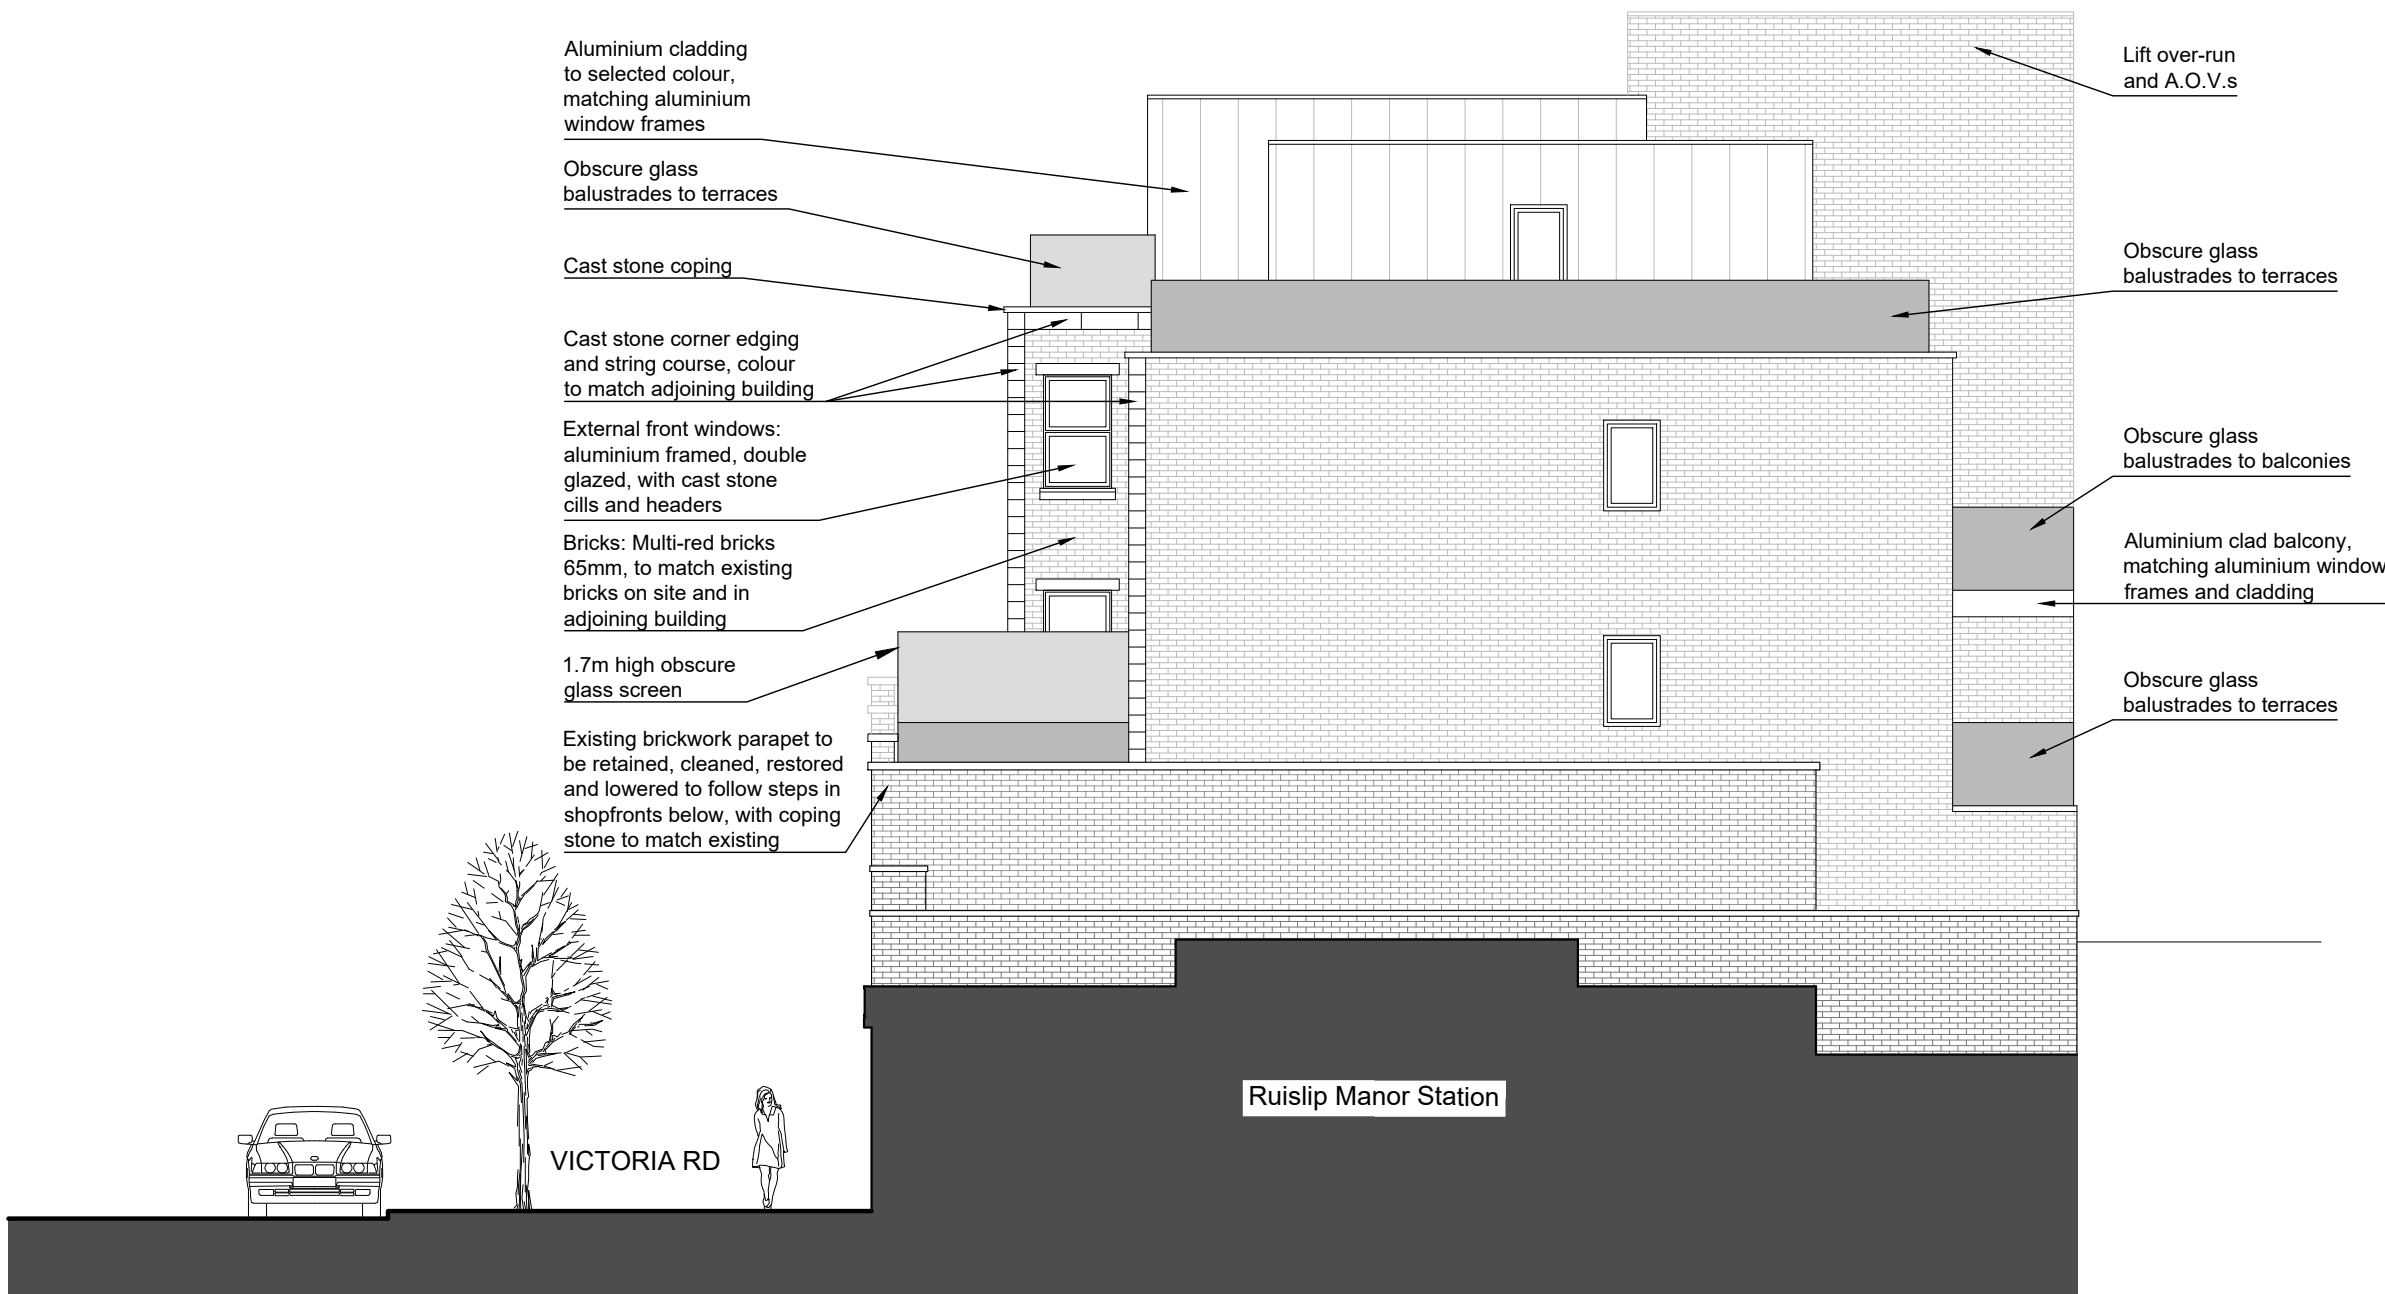

Proposed Side (South) Elevation

Scale 1:100


Metres
1:100

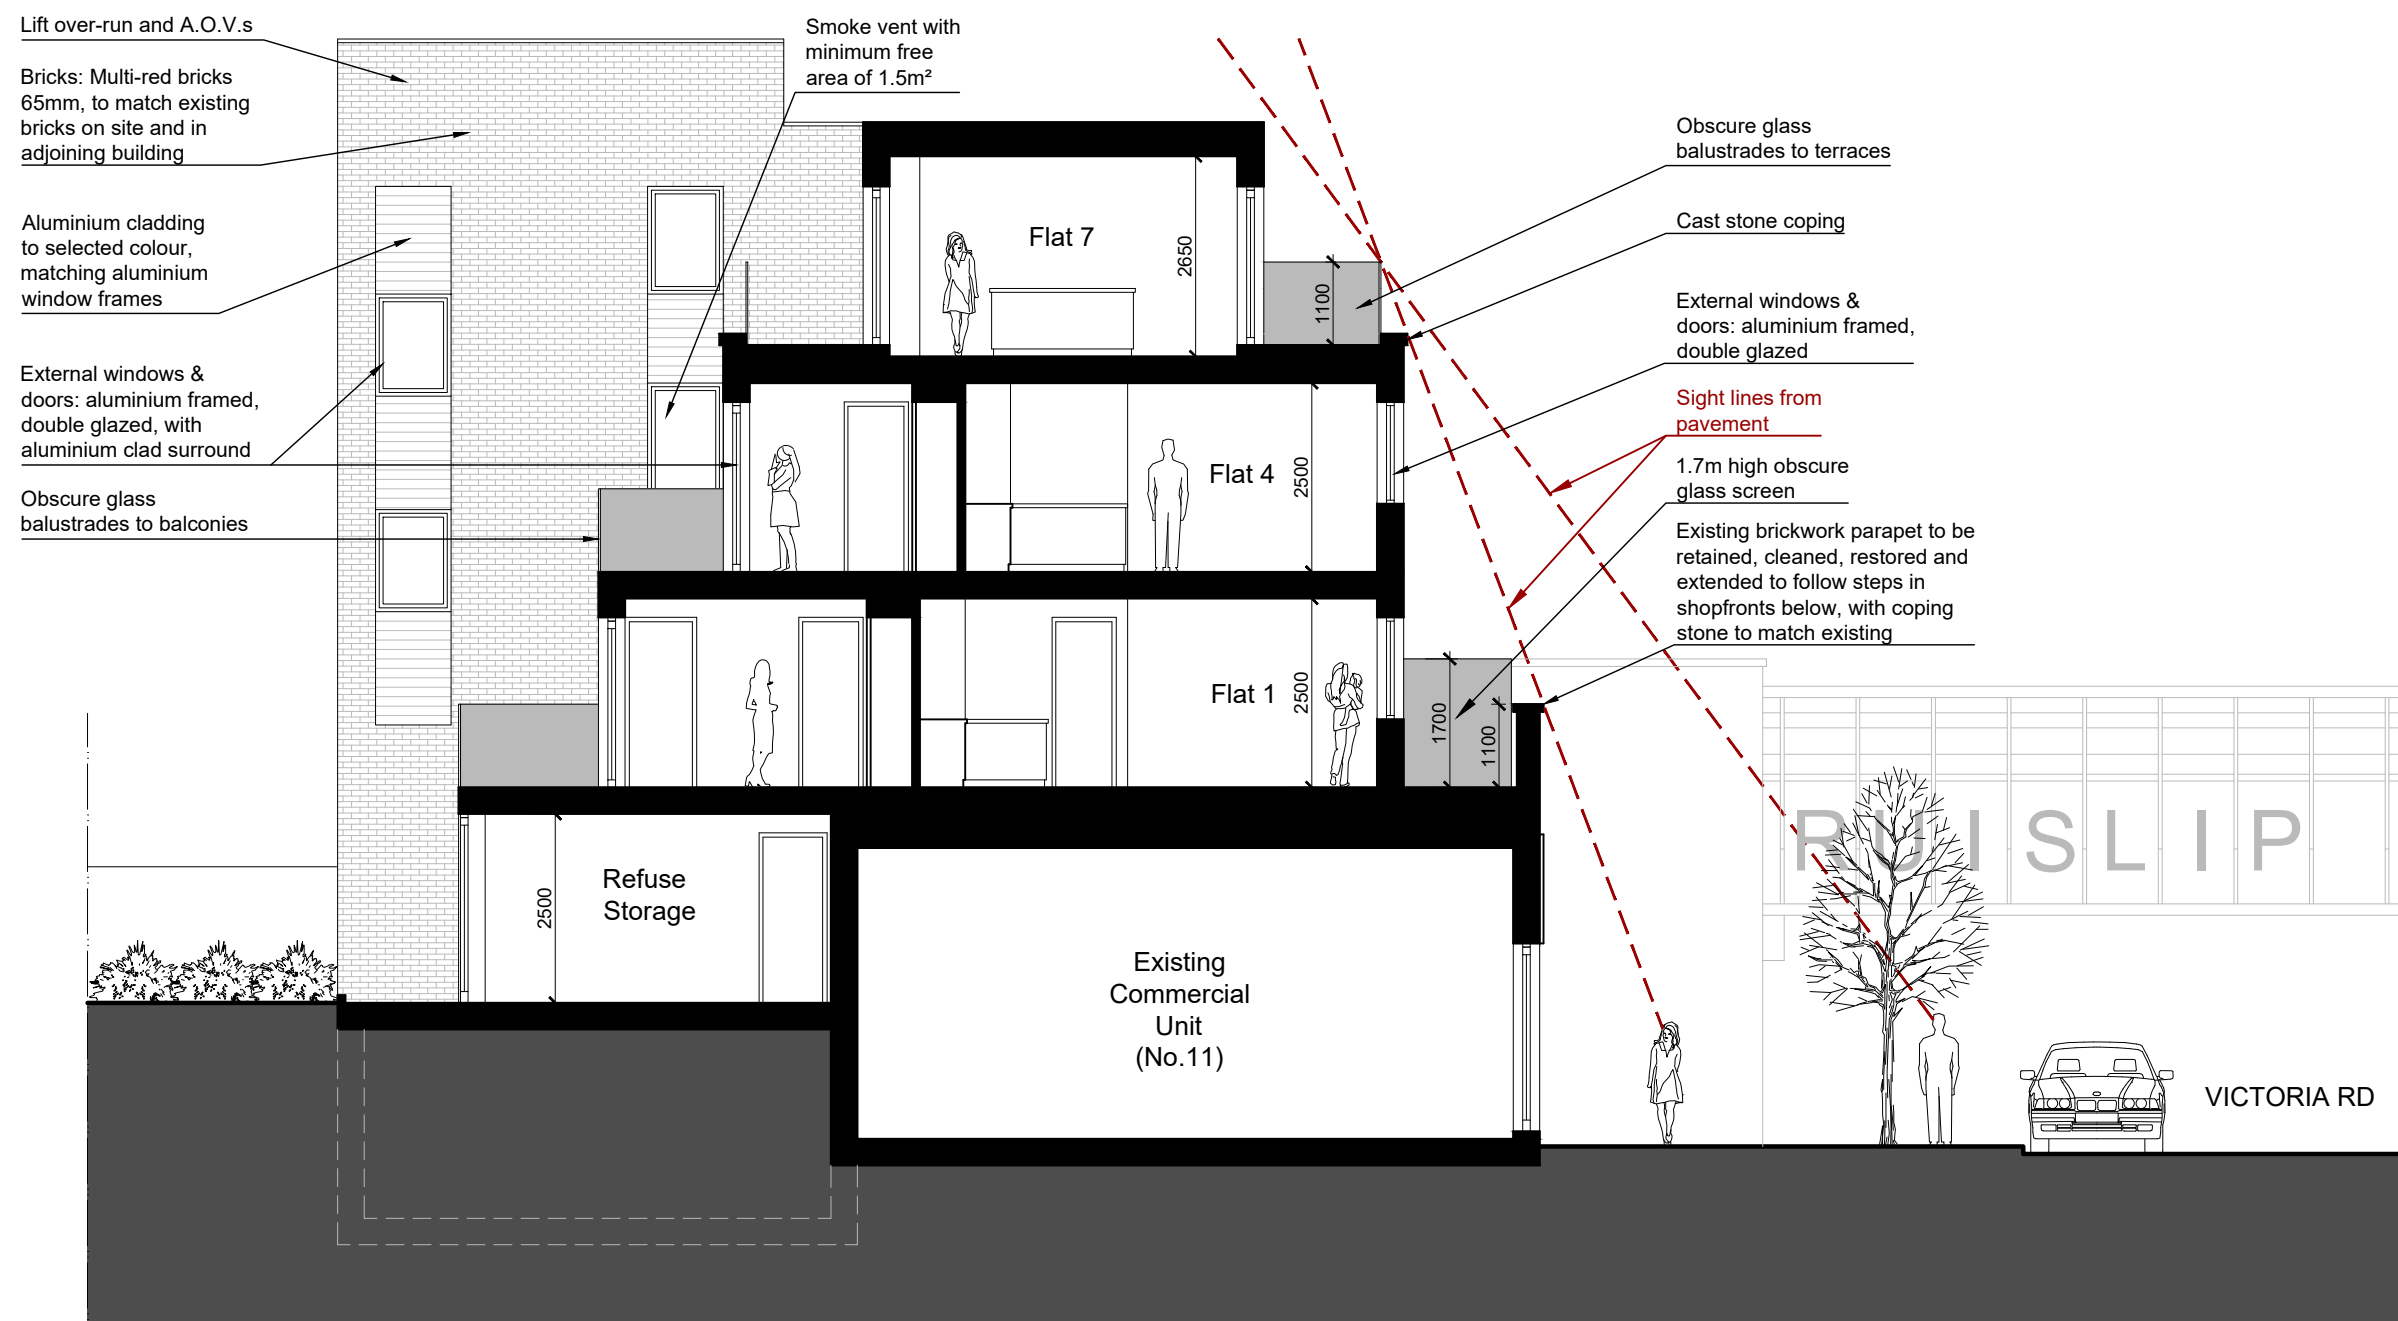

Proposed Section through No.11

Scale 1:100

Metres
1:100

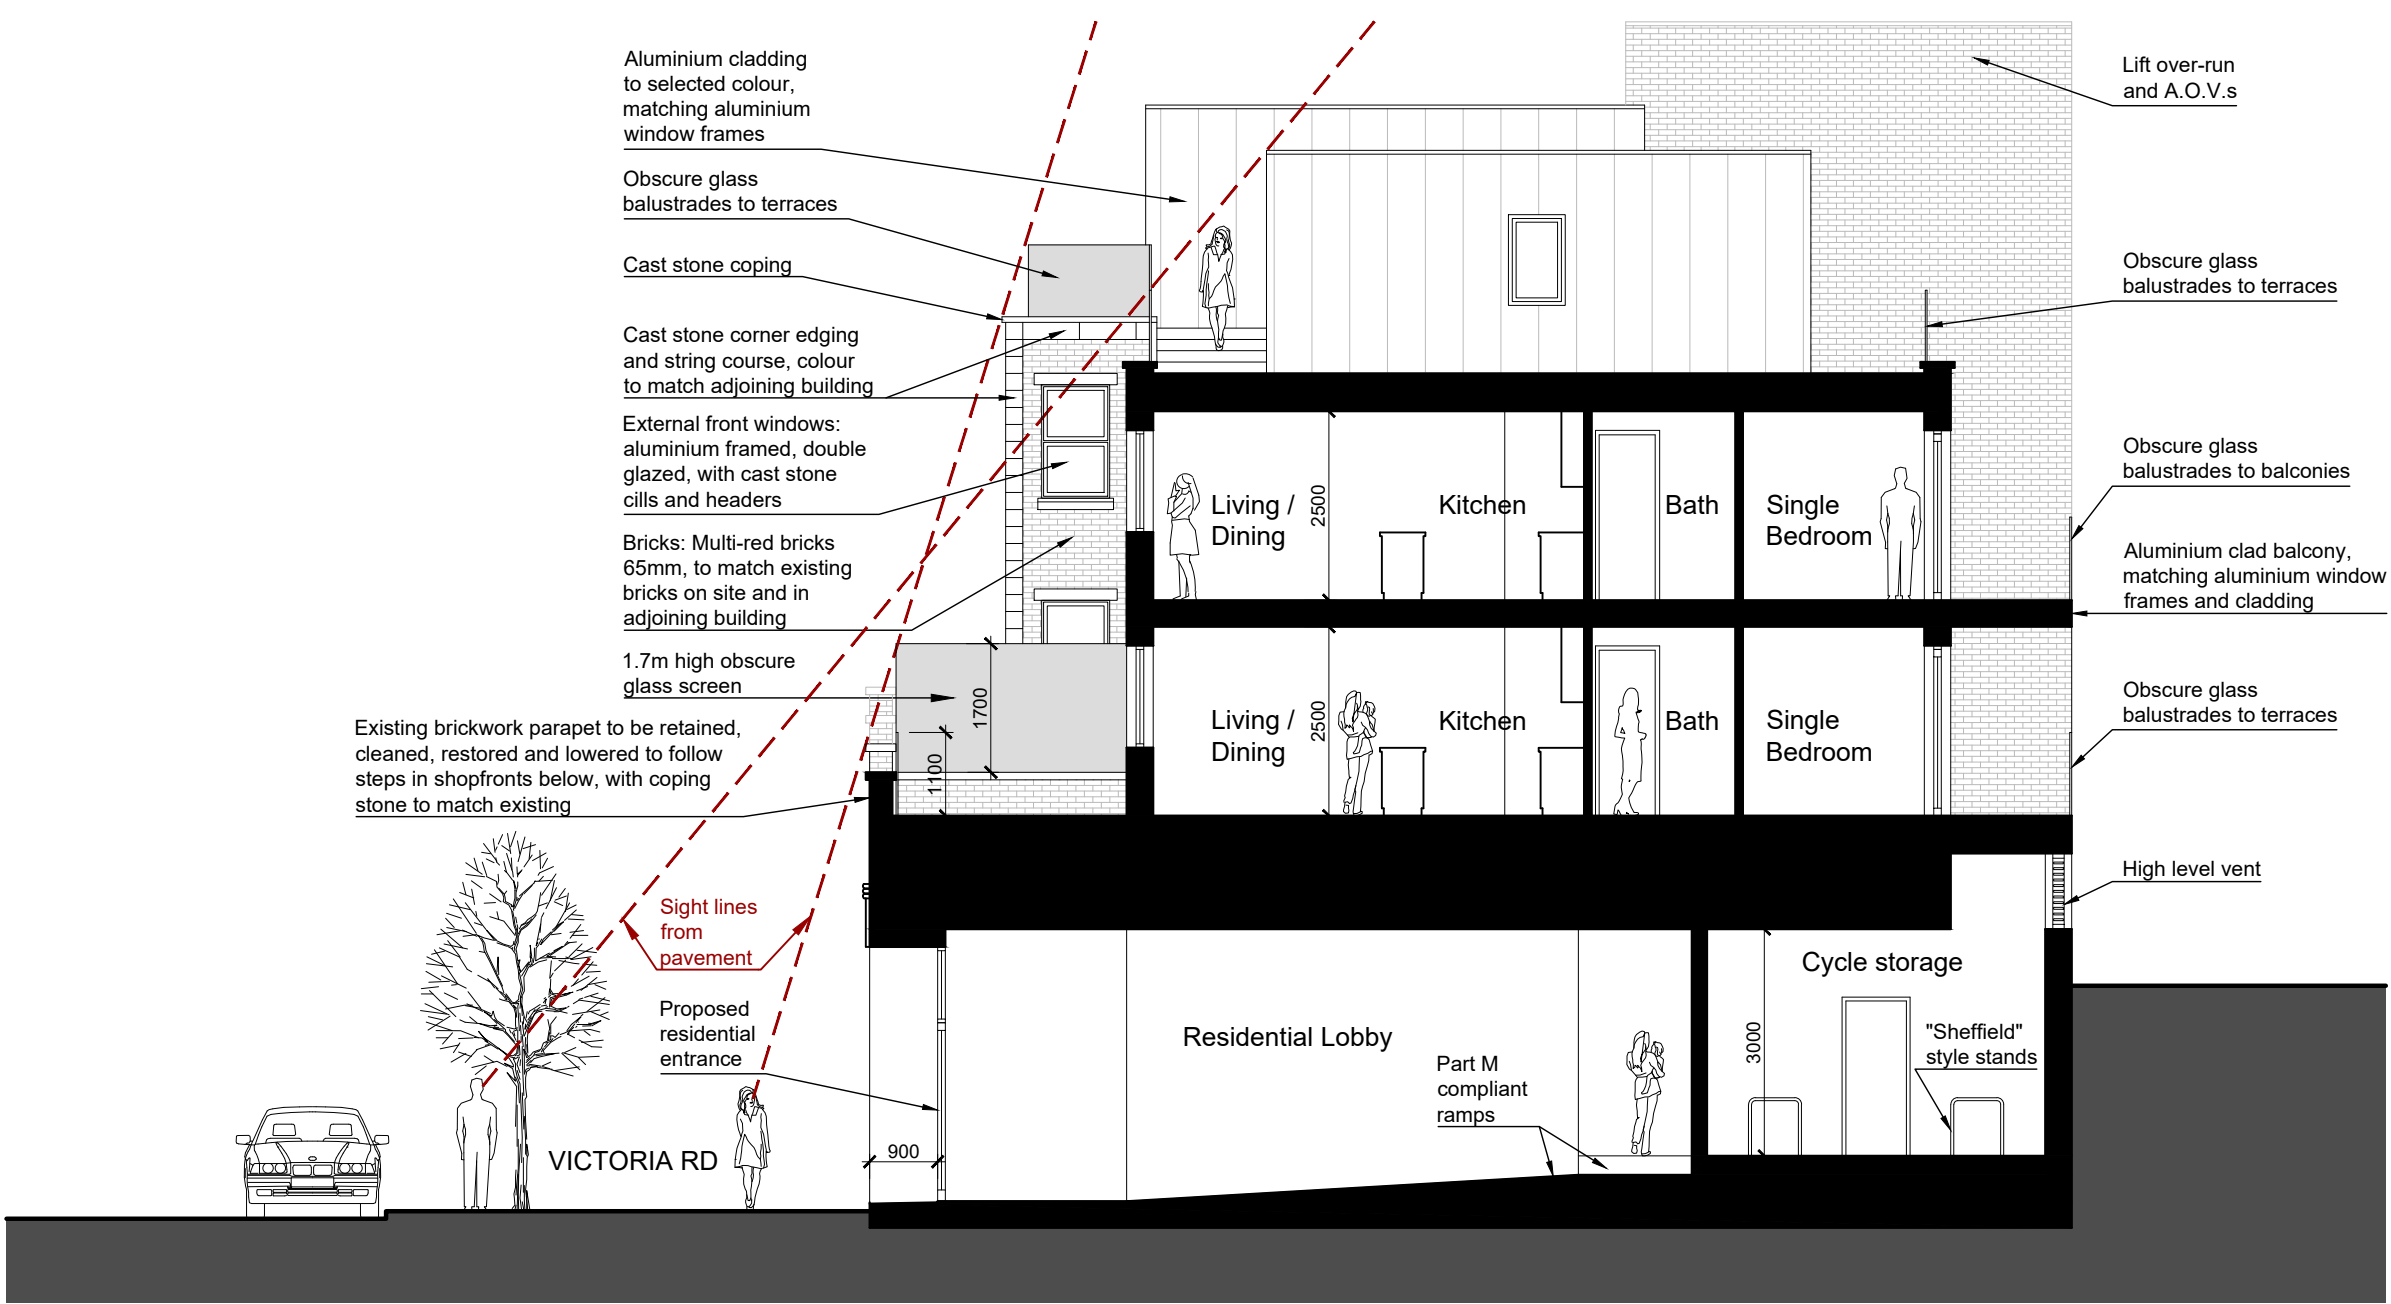

Proposed Section through No.17

Scale 1:100

Metres
1:100

PLANNING STATEMENT:

- Floor areas of each unit - In compliance with London Plan. See proposed plans and table below.
- Room sizes - In compliance with London Plan. See proposed plans and table below.
- Parking facilities - In compliance with London Plan. 16no. sheltered secured cycle spaces provided - See proposed Ground Floor Plan.
- Amenity areas - In compliance with London Plan. See table below.
- Refuse / recycling facilities - See proposed Ground Floor Plan for Refuse Areas.

	Flat No.	No. of bedrooms / persons	Amenity required by London Plan	Private Amenity area	Min. London Plan flat area	Proposed flat area	(Excess over min. area required)
1st FLOOR	F1	2 bedrooms / 3 persons	7m ²	20m ²	61m ²	65m ² (4m ² over min. area required)	
	F2	1 bedroom / 2 persons	5m ²	12m ²	50m ²	50m ²	
	F3	2 bedrooms / 3 persons	6m ²	24m ²	61m ²	67m ² (6m ² over min. area required)	
2nd FLOOR	F4	2 bedrooms / 3 persons	6m ²	8m ²	61m ²	62m ² (1m ² over min. area required)	
	F5	1 bedroom / 2 persons	5m ²	0m ²	50m ²	50m ²	
	F6	2 bedrooms / 3 persons	6m ²	12m ²	61m ²	67m ² (6m ² over min. area required)	
3rd	F7	3 bedrooms / 5 persons	8m ²	79m ²	86m ²	98m ² (12m ² over min. area required)	
Total required outdoor amenity area:			43m ²				29m ² over min. combined area req.
Total private amenity area (patios, balconies, terraces):				155m ²			

UNITS BREAKDOWN:

3-Bed units: 1 (14%)
2-Bed units: 4 (57%)
1-Bed units: 2 (29%)

TOTAL FAMILY UNITS: 1
% of Total Units: 14%

General Notes Local authorities, including Planning Groups and Building Control, may request additional items or information to be added or revised. Contractors, sub-contractors, or suppliers are required to promptly report any errors, omissions, or discrepancies found on these drawings. Any deviations from the drawings' specifications must receive prior approval from the architect. Contractors, sub-contractors, or suppliers are responsible for seeking any necessary clarifications from the architect to ensure the accurate execution of the work. All specialist work intended for inclusion in the main contract works, such as shop drawings, illustrations, and specifications, must be supplied to the architect. In case any aspect of this drawing does not align with industry-recognized codes of practice or local authority regulations, it should be brought to the attention of the architect without delay.	Contractors must verify all dimensions on-site before commencing any work or preparing shop drawings. Figured dimensions take precedence over scaled dimensions. Contractors, sub-contractors, or suppliers are obliged to inform the architect or quantity surveyor promptly of any alterations to the proposed works, including their impact on the project's schedule and cost. This drawing supersedes all prior versions with the same drawing number and earlier revisions. This drawing and its design are the copyrighted property of Wave Architects Ltd. The contents may not be altered, disclosed to any third party, or reproduced in any manner without prior written consent from Wave Architects Ltd."
---	---

REV	DATE	Initials	REVISION

PROJECT 11-17 Victoria Road London, HA4 9AA	CLIENT PERL EQUITY (RUISLIP) 4 LIMITED
---	---

DRAWING NUMBER 1117VR-PP2-09	REVISION B
STATUS PLANNING	PAPER SIZE A1 SHEET
DRAWING TITLE Proposed Side Elevation Proposed Sections	CHECKED MSS
SCALE 1:100	DATE 13/07/2026
DRAWN MS	

WAVE ARCHITECTS T. 07576 214 336 T. 07597 511 486 E. info@wavearchitects.co.uk W. www.wavearchitects.co.uk	W A V E ARCHITECTS W
PROJECT TITLE 11-17 Victoria Road, London HA4 9AA	