

ALL MATERIALS TO MATCH EXISTING

VOLUME OF REAR DORMER
 $2.74 \times 6.3 = 17.262 \text{ m}^3$

VOLUME OF SIDE DORMER
 $6.3 \times 2.9 = 18.27 \text{ m}^3$

ROOF MUST NOT EXCEED HEIGHT OF EXISTING ROOF


DOUBLE GLAZED ROOF WINDOW NON OPENING
AND FITTED WITH OBSCURE GLASS

AREA OF DORMER 2.9 m²

TILE HUNG DORMER WALLS

AREA OF DORMER 2.74 m²

200 MIN

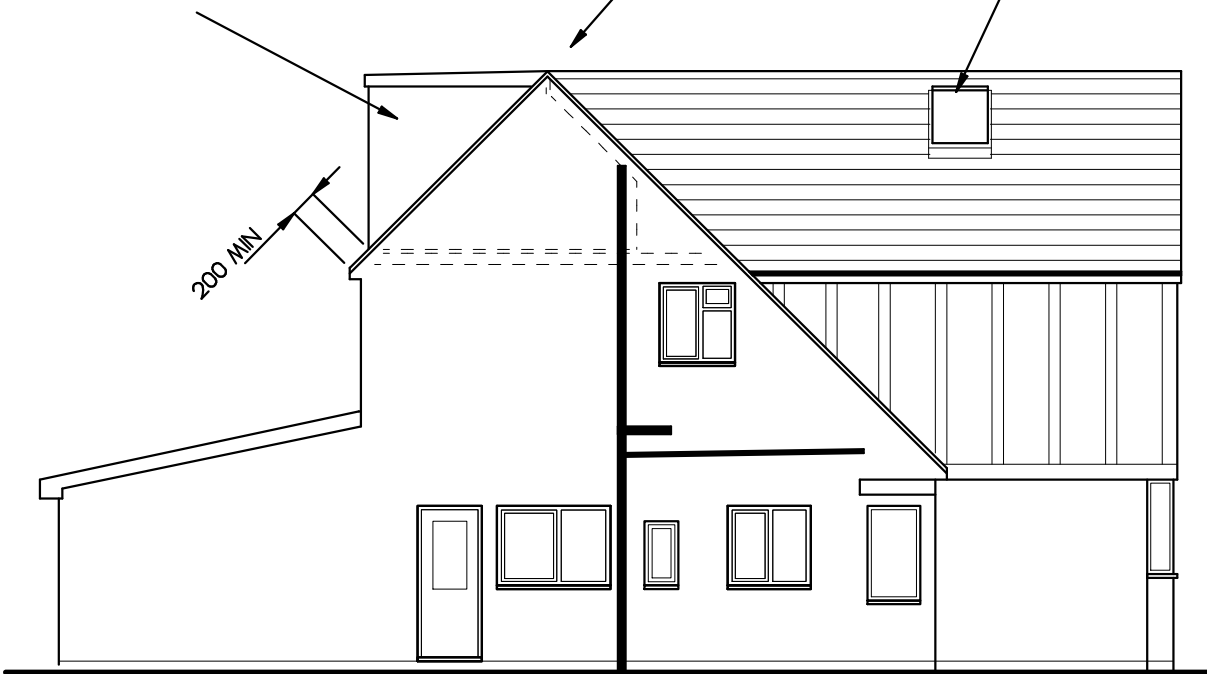

PROPOSED REAR ELEVATION


PROPOSED SIDE ELEVATION

PROPOSED FRONT ELEVATION

1:100

DOUBLE GLAZED ROOF WINDOW NON OPENING
AND FITTED WITH OBSCURE GLASS


6300

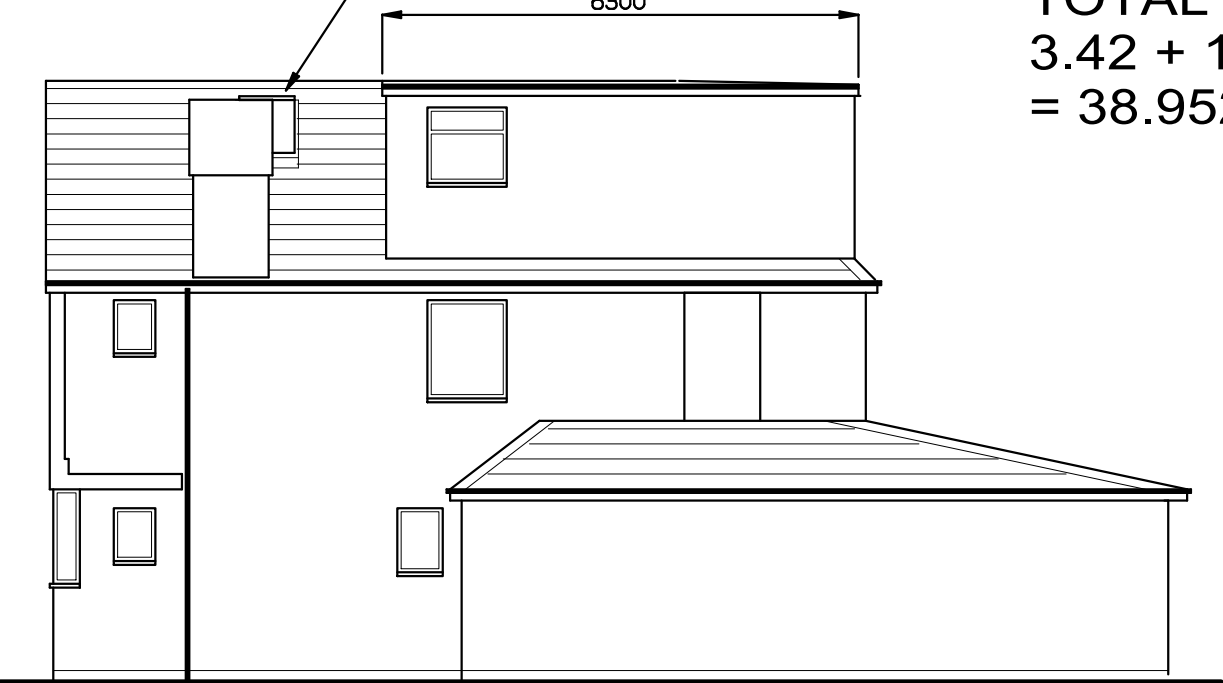

TOTAL VOLUME INCREASE
 $3.42 + 17.262 + 18.27$
 $= 38.952 \text{ m}^3$

1:100

1:100

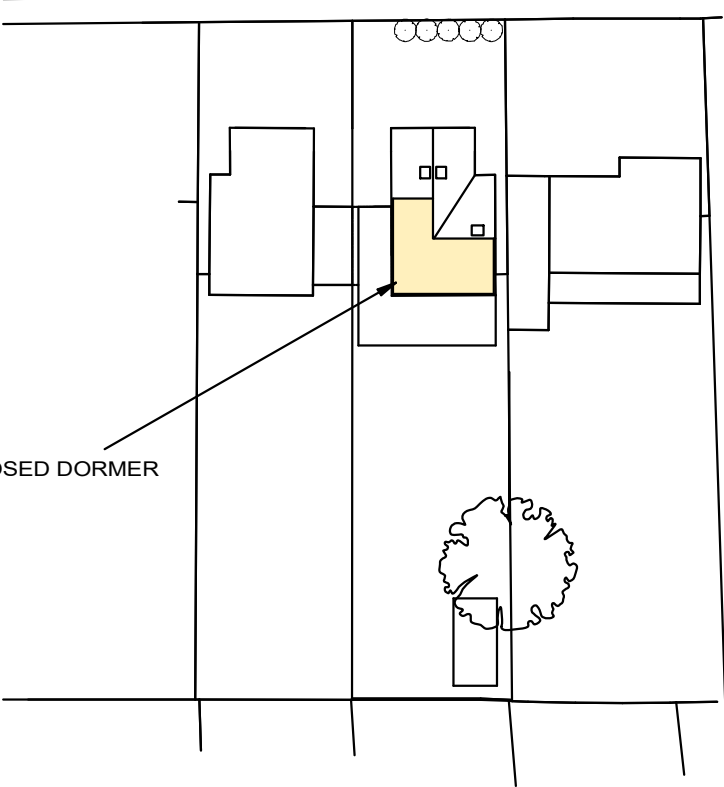


PROPOSED SITE PLAN

1:500

PROPOSED SIDE ELEVATION

1:100

A3

 

© CROWN COPYRIGHT LICENCE NO 100047098

DRG NO. HP 5625 ISSUE A1
6/5/2022 SH 1

SCALE 1:100 AND 1:500

P.S.DESIGNS

TEL 01784 450219
peterslator@gmail.com

PROPOSED EXTENSION AT
41 BROADWOOD AVENUE
RUISLIP
HA4 7XS