





EXISTING REAR ELEVATION

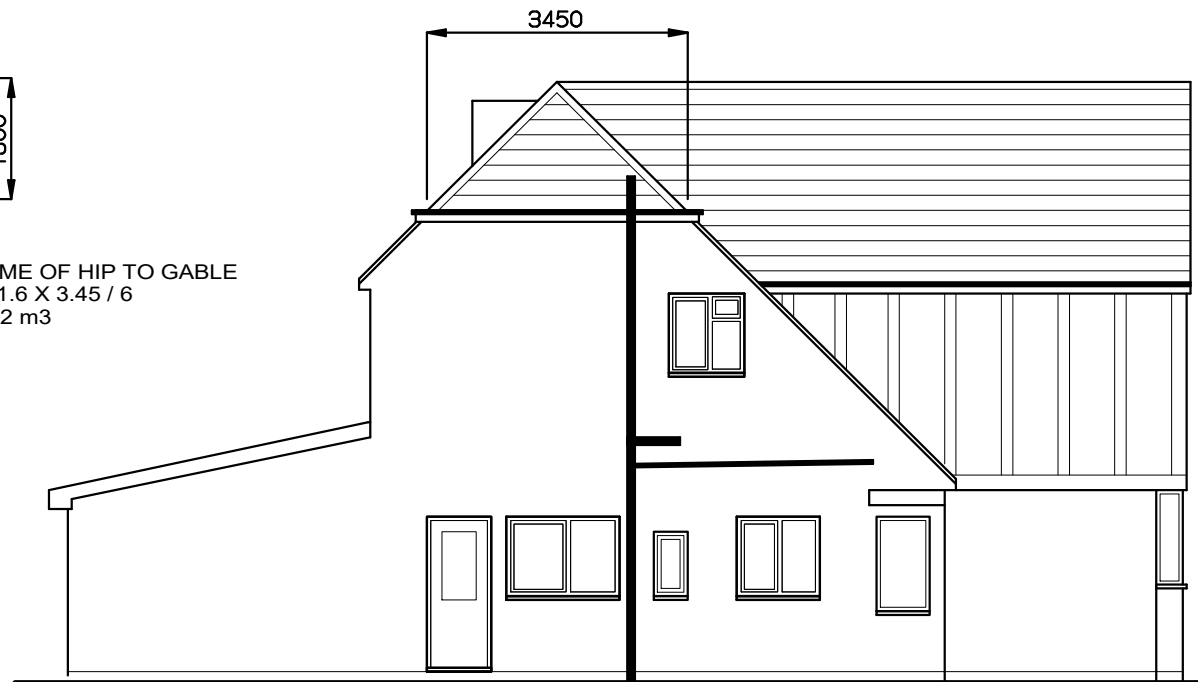


EXISTING SIDE ELEVATION



EXISTING FRONT ELEVATION

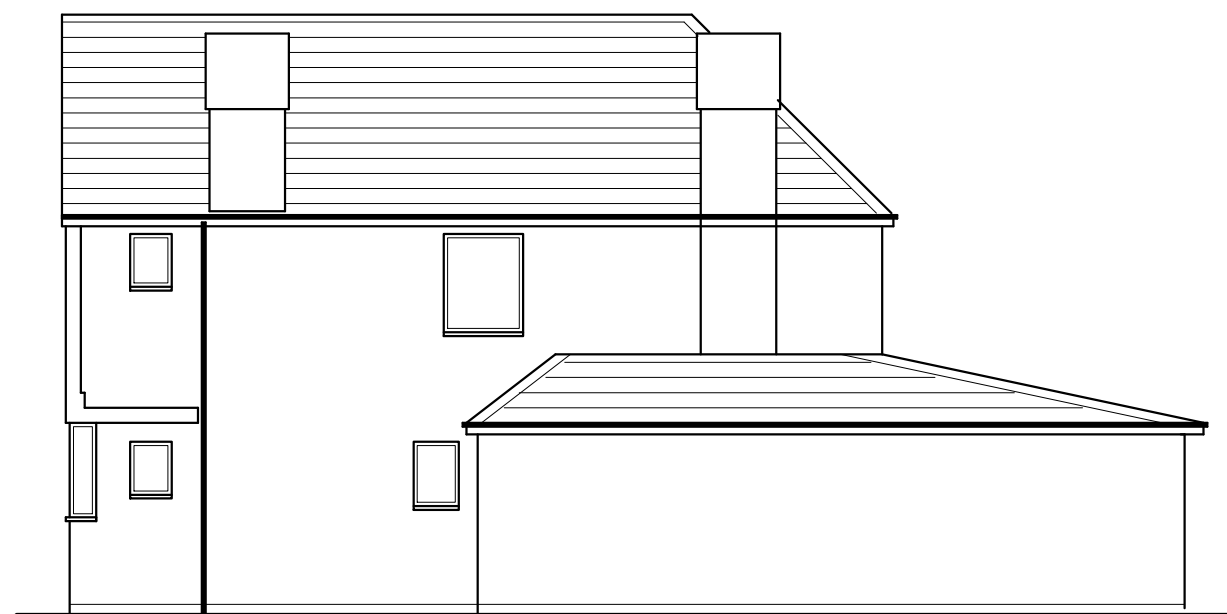


EXISTING SIDE ELEVATION

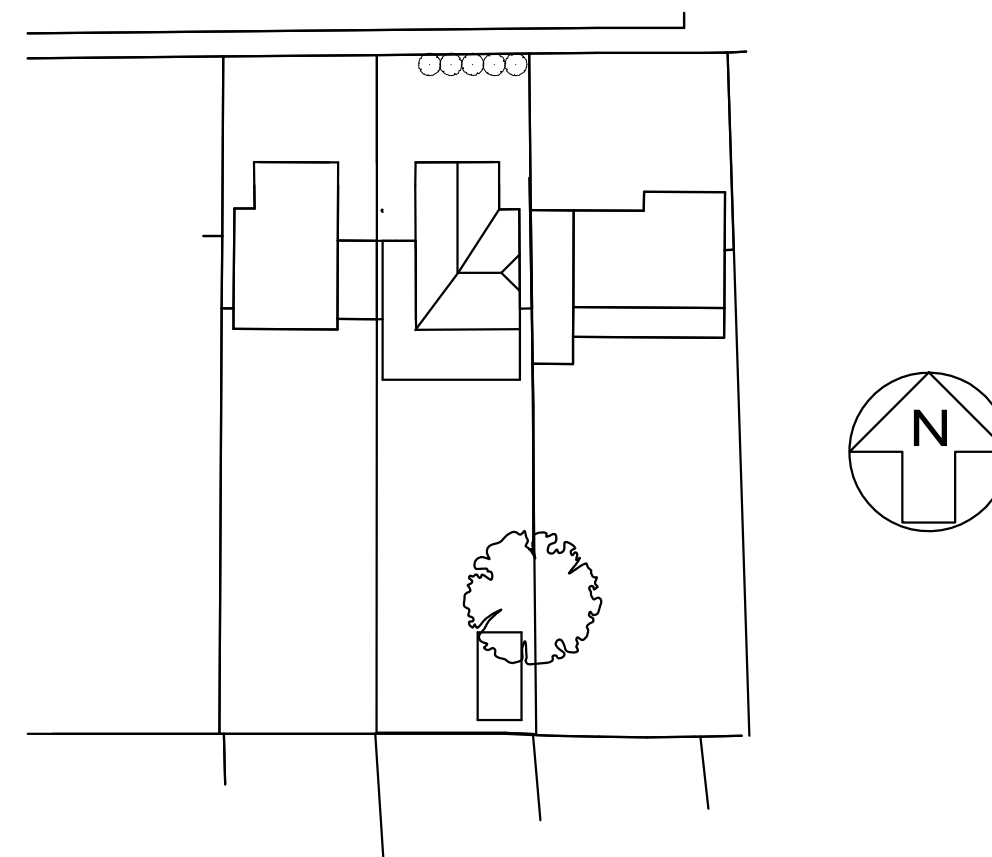

EXISTING SITE PLAN

1:500

A3

 

© CROWN COPYRIGHT LICENCE NO 100047098

DRG NO. HP 5625 ISSUE A1
6/5/2022 SH 2

SCALE 1:100 AND 1:500

P.S.DESIGNS

TEL 01784 450219
peterslator@gmail.com

PROPOSED EXTENSION AT
41 BROADWOOD AVENUE
RUISLIP
HA4 7XS