




STAIRS 800 WIDE WITH 42 DEGREE PITCH  
MAXIMUM RISE 220, MINIMUM GOING 220  
GOING AT NARROW END OF TREAD 50 MIN  
AND HAVE EQUAL TREAD WIDTH  
ALONG CENTRE LINE  
STAIR DETAIL TO BE CHECKED ON SITE  
PRIOR TO MANUFACTURE AND FITTING.  
WITH HANDRAIL 900 ABOVE PITCH LINE  
2000 MIN HEADROOM TO BE MAINTAINED  
ABOVE NEW AND EXISTING STAIRS  
MAXIMUM SPACING OF BALUSTRADING  
TO BE 100 (NON-CLIMBABLE)  
(COMBINATION OF RISE AND GOING TO  
GIVE 42 DEG PITCH)

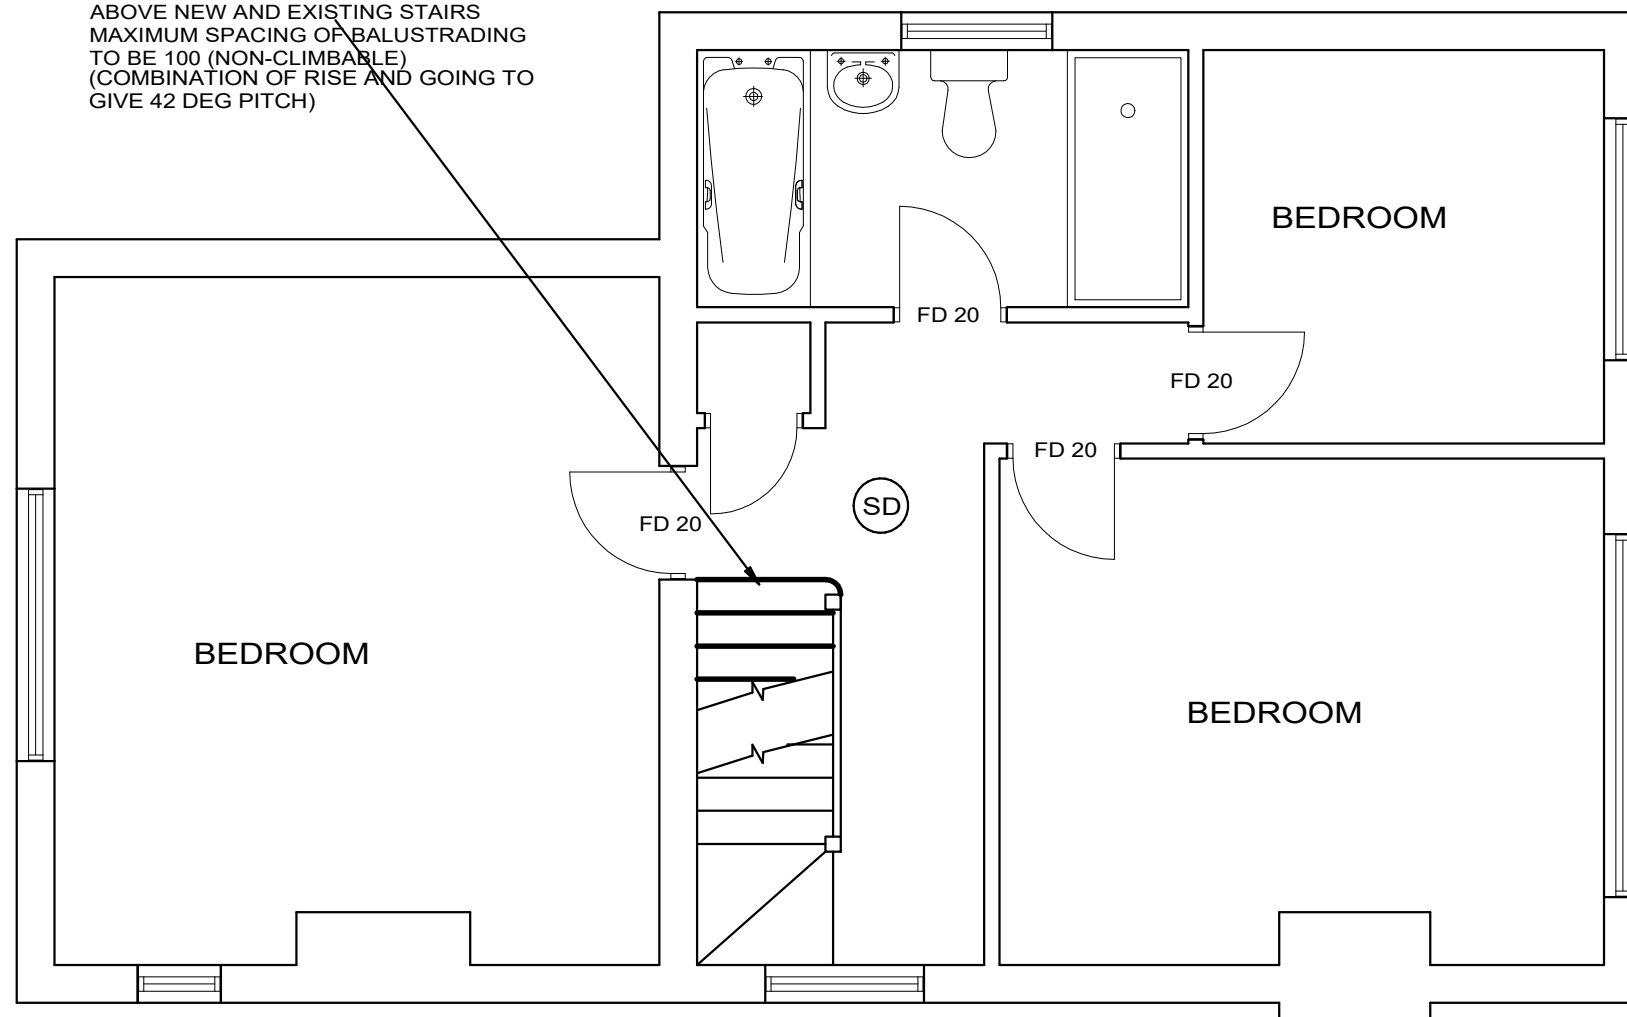

FIRST FLOOR PLAN  
1:50

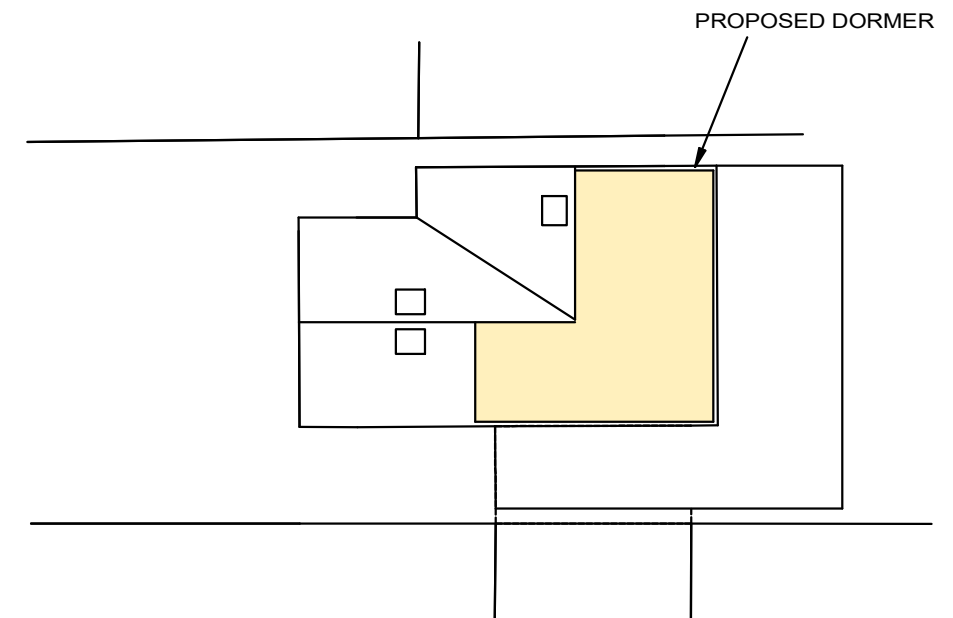


PROPOSED ROOF PLAN  
1:200

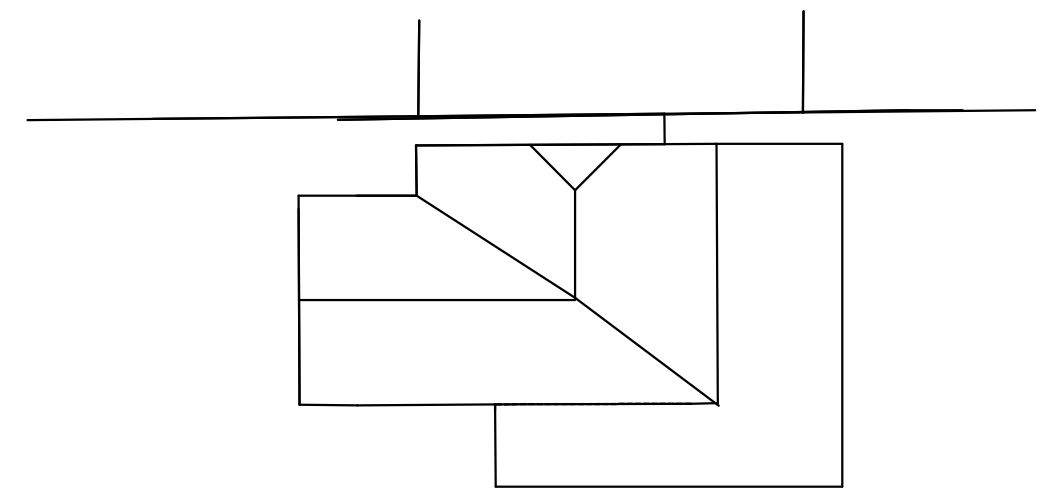

EXISTISTING ROOF PLAN  
1:200

A3

 

DRG NO. HP 5625 ISSUE A1  
6/5/2022 SH 3

SCALE 1:50 AND 1:200

**P.S.DESIGNS**

TEL. 01784 450219  
peterslator@gmail.com

PROPOSED EXTENSION AT  
41 BROADWOOD AVENUE  
RUISLIP  
HA4 7XS