



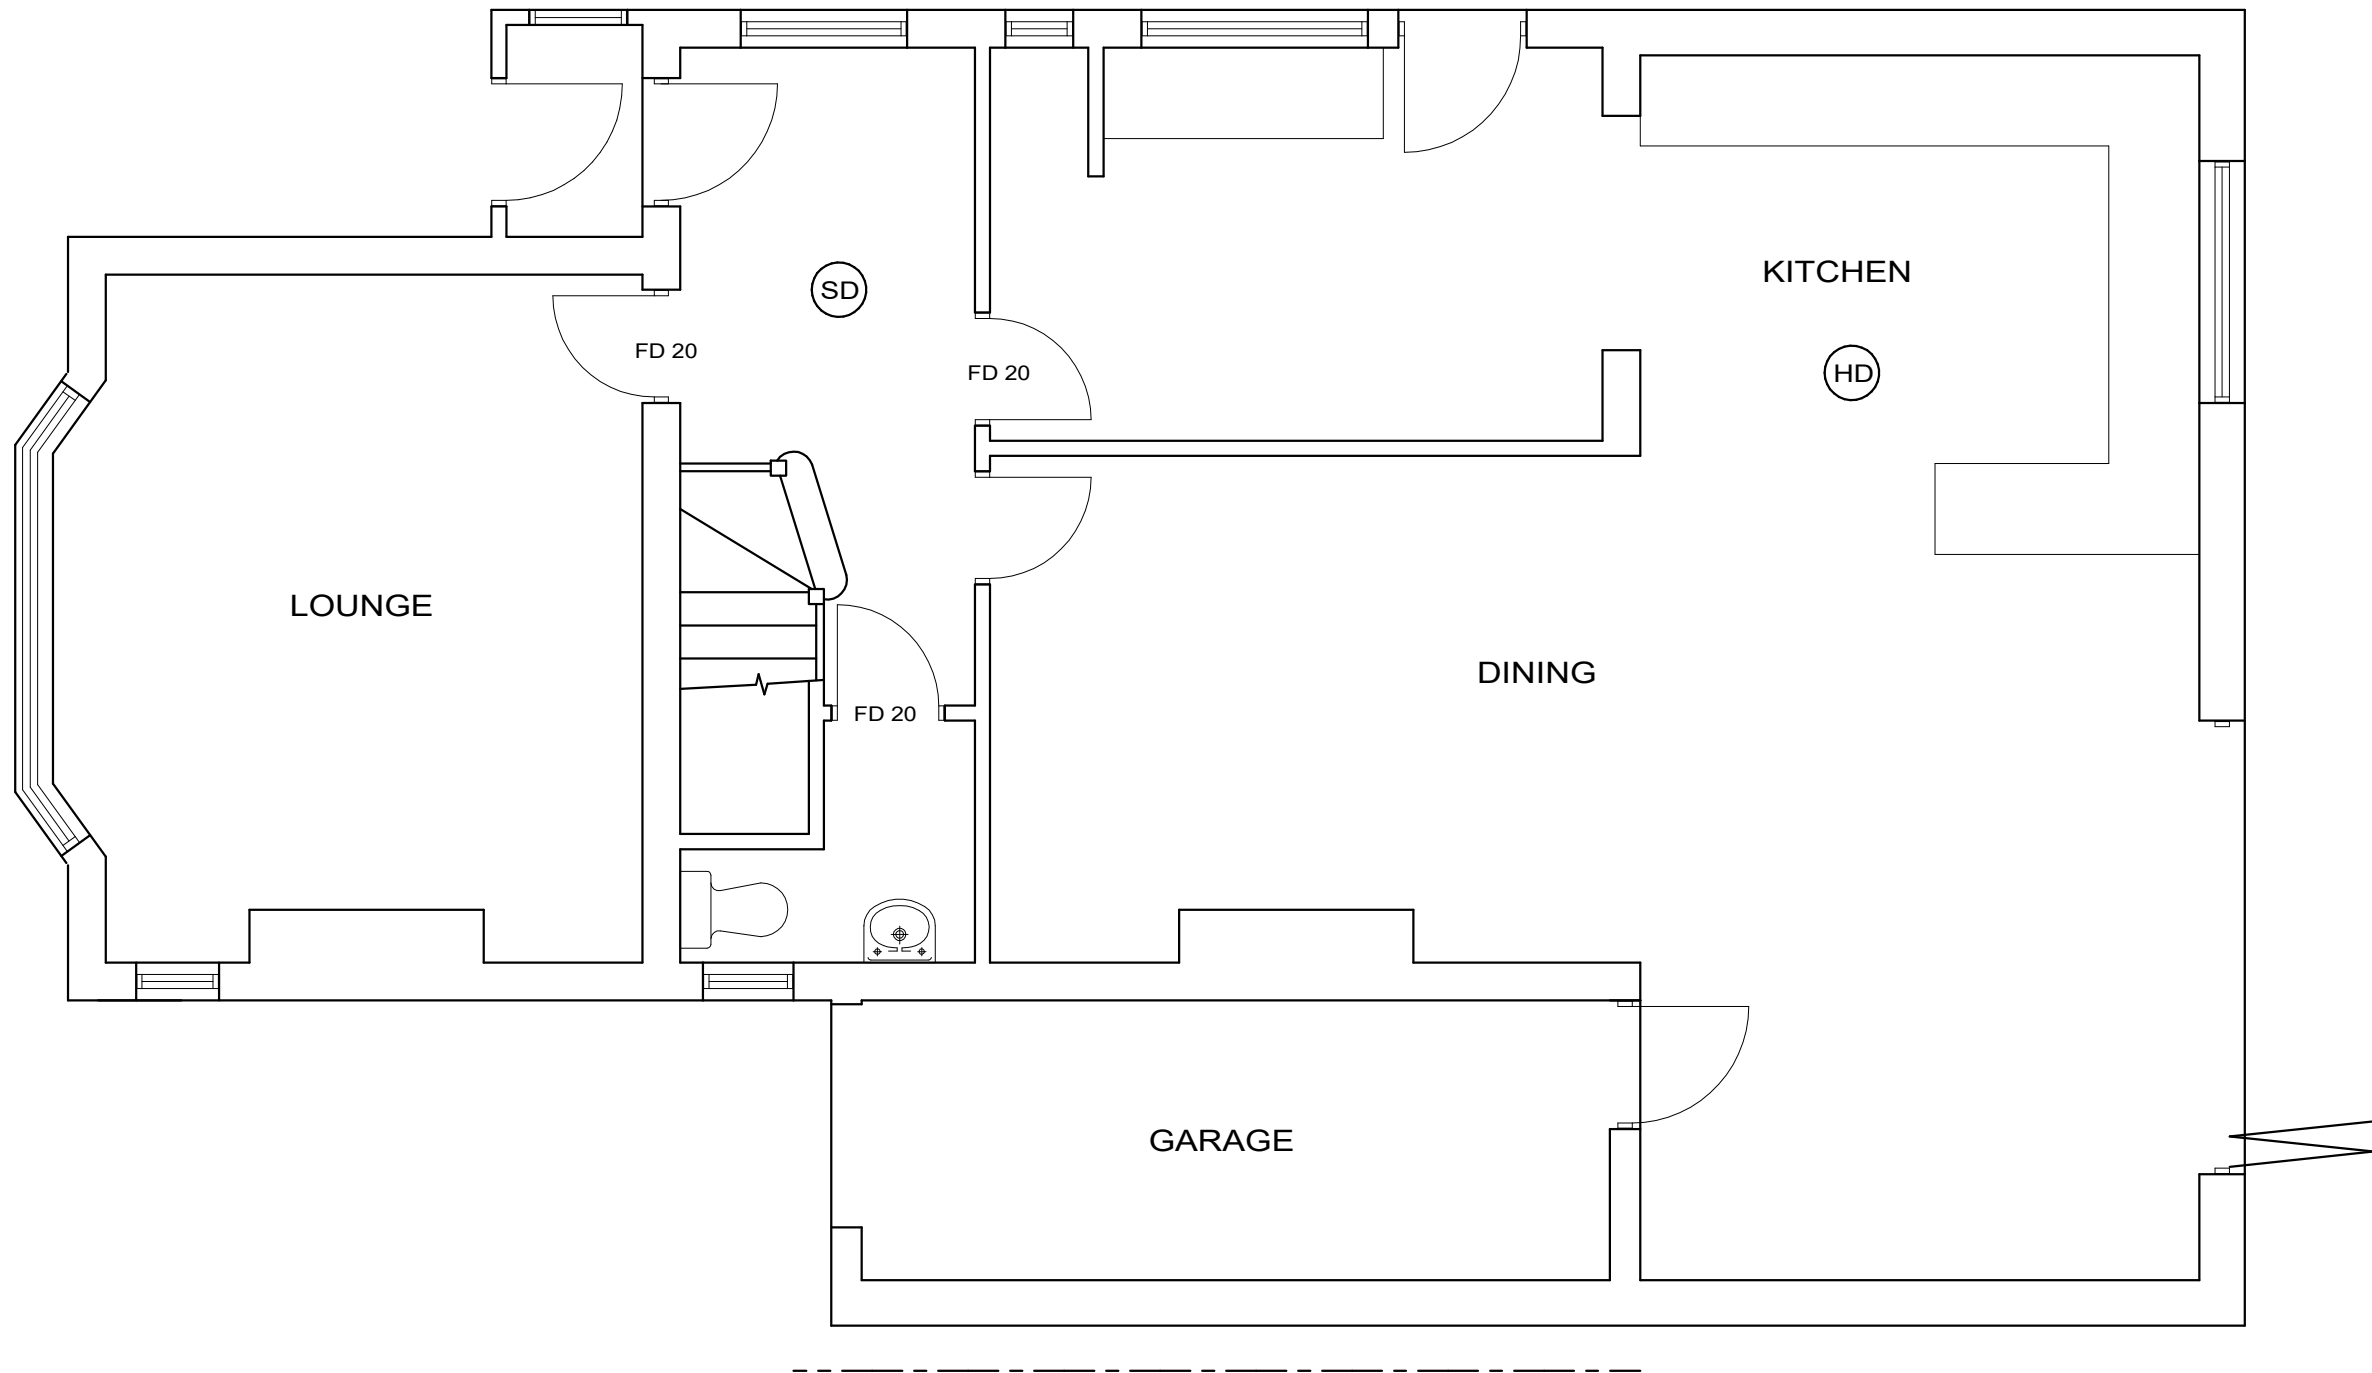

GROUND FLOOR PLAN

A3

 

DRG NO. HP 5625 ISSUE A1
6/5/2022 SH 4

SCALE 1:50

P.S.DESIGNS

TEL. 01784 450219
peterslator@gmail.com

PROPOSED EXTENSION AT
41 BROADWOOD AVENUE
RUISLIP
HA4 7XS