



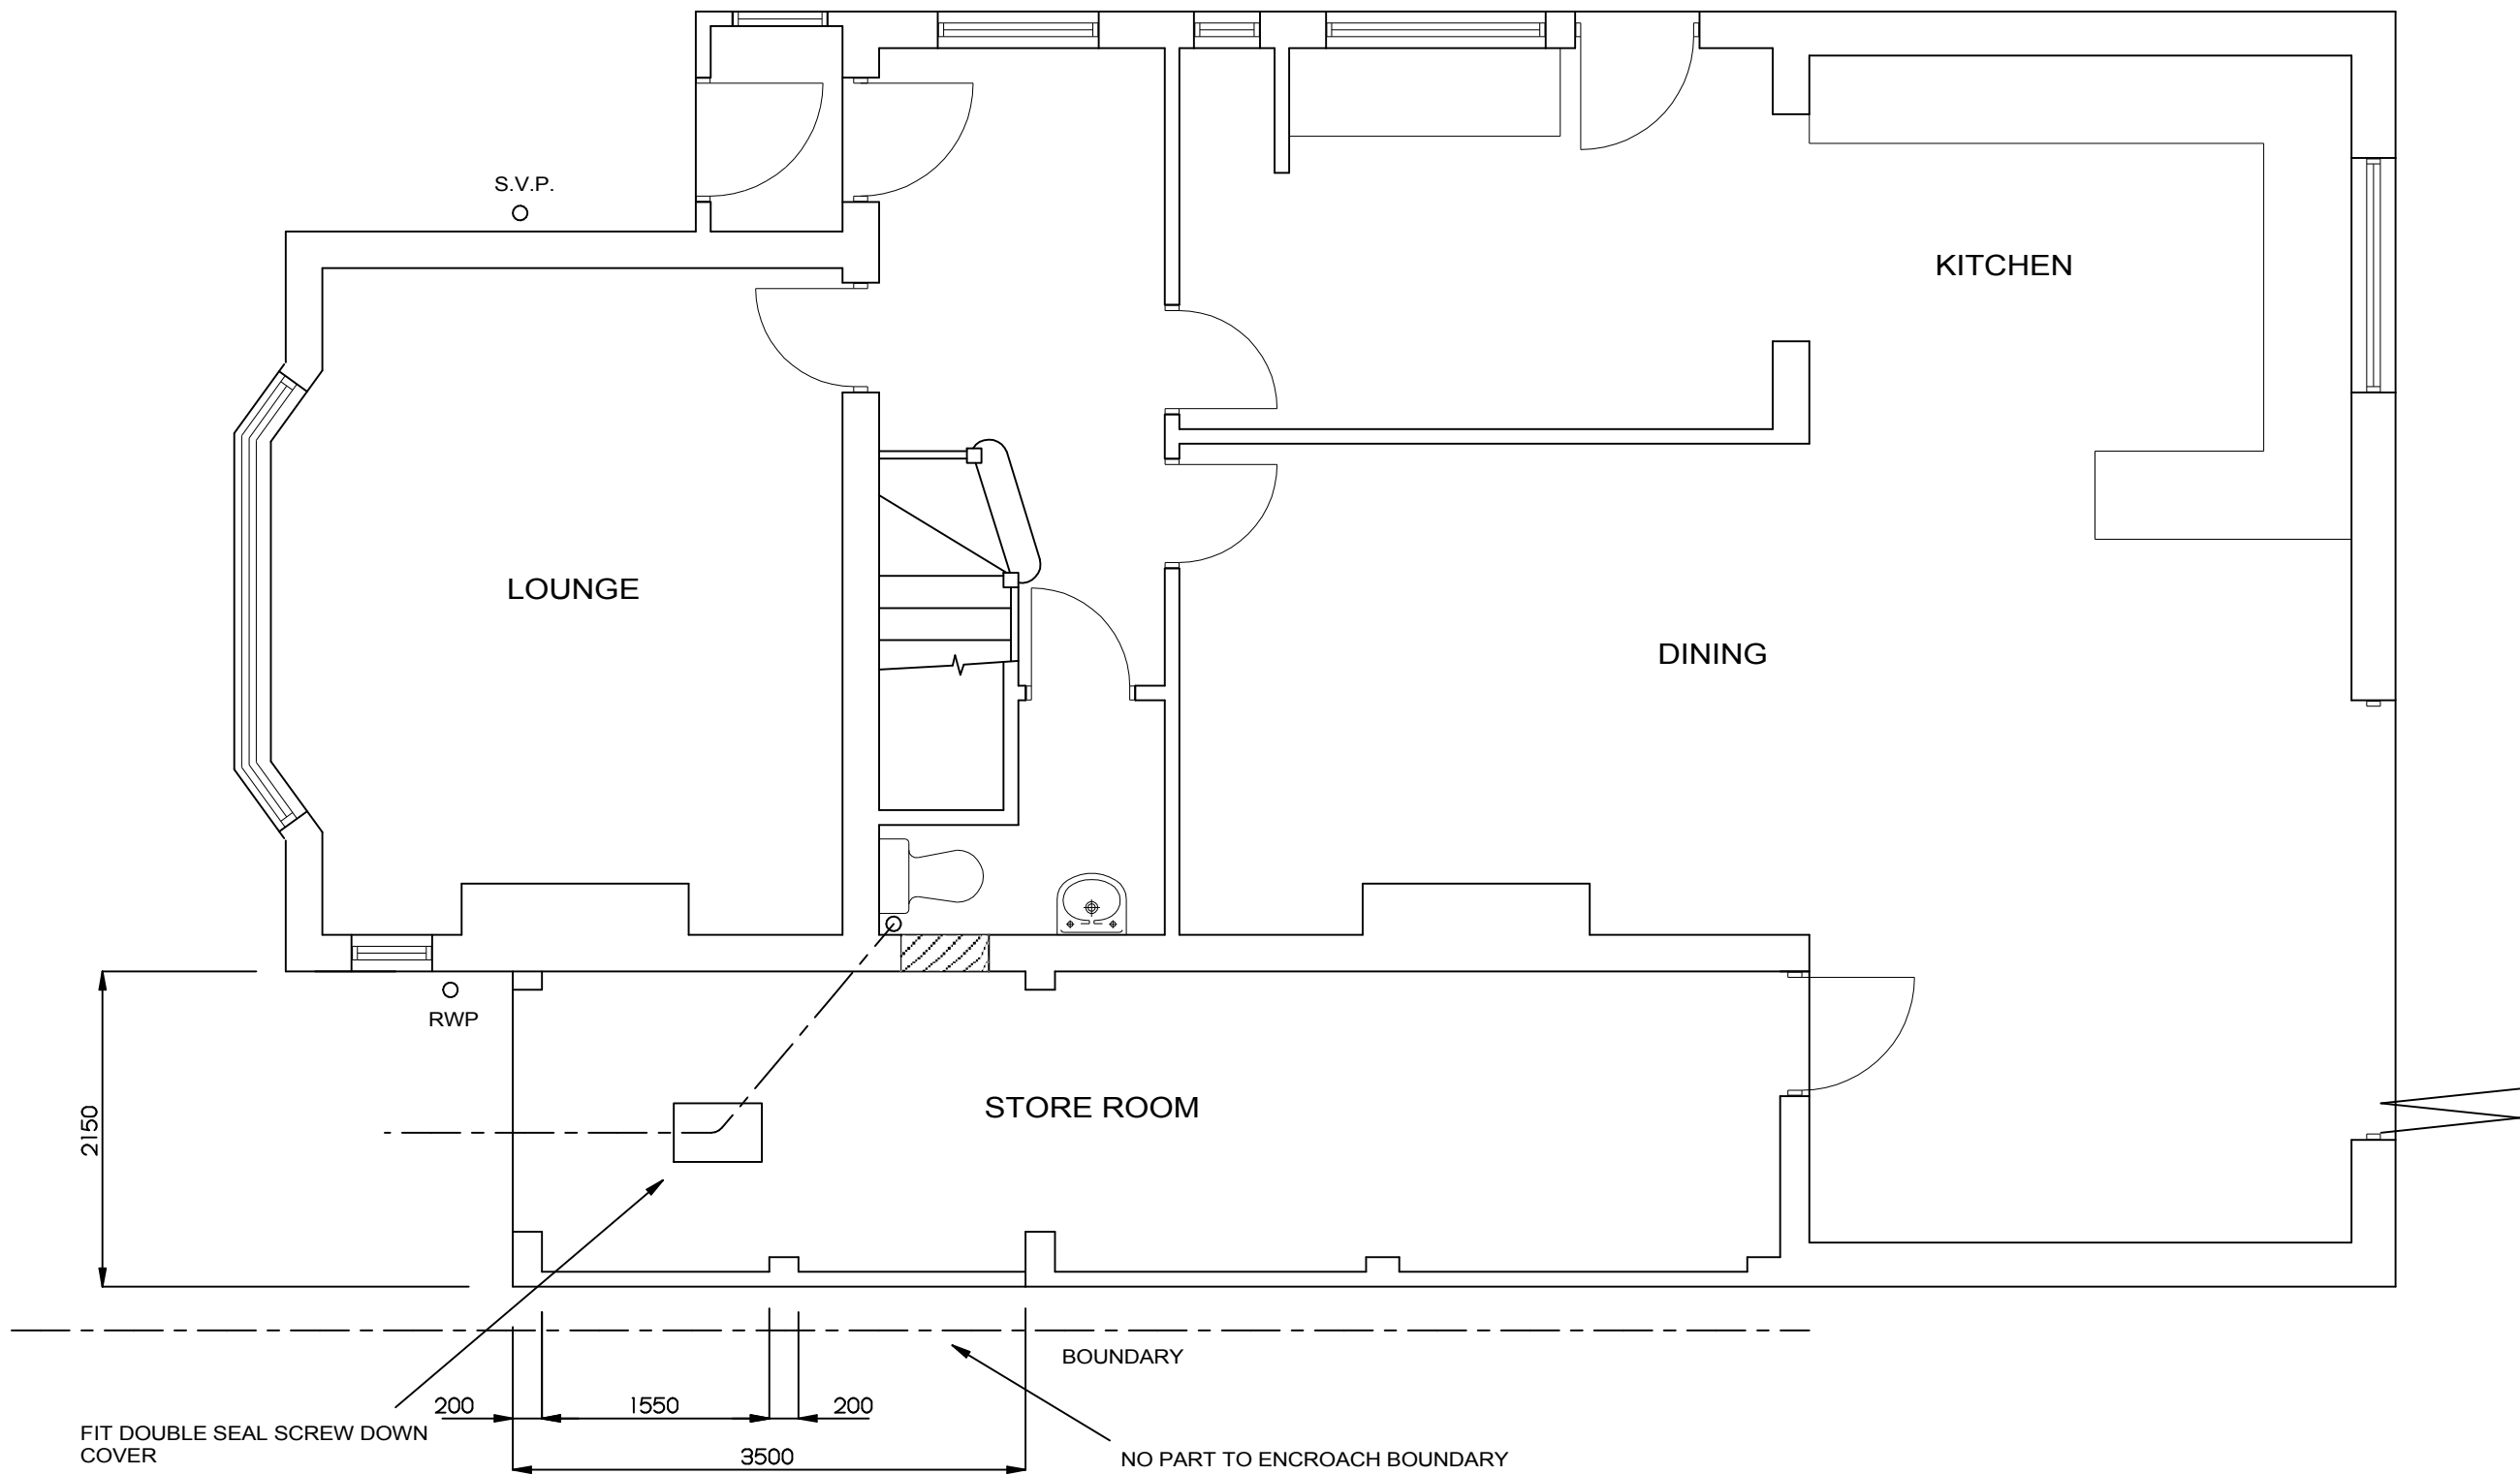

PROPOSED GROUND FLOOR PLAN

A3

 

DRG NO. HP 5833 ISSUE A  
21/5/2024 SH 3

SCALE 1:50

**P.S.DESIGNS**

TEL 01784 450219  
peterslator@gmail.com

PROPOSED EXTENSION AT  
41 BROADWOOD AVENUE  
RUISLIP  
HA4 7XS