



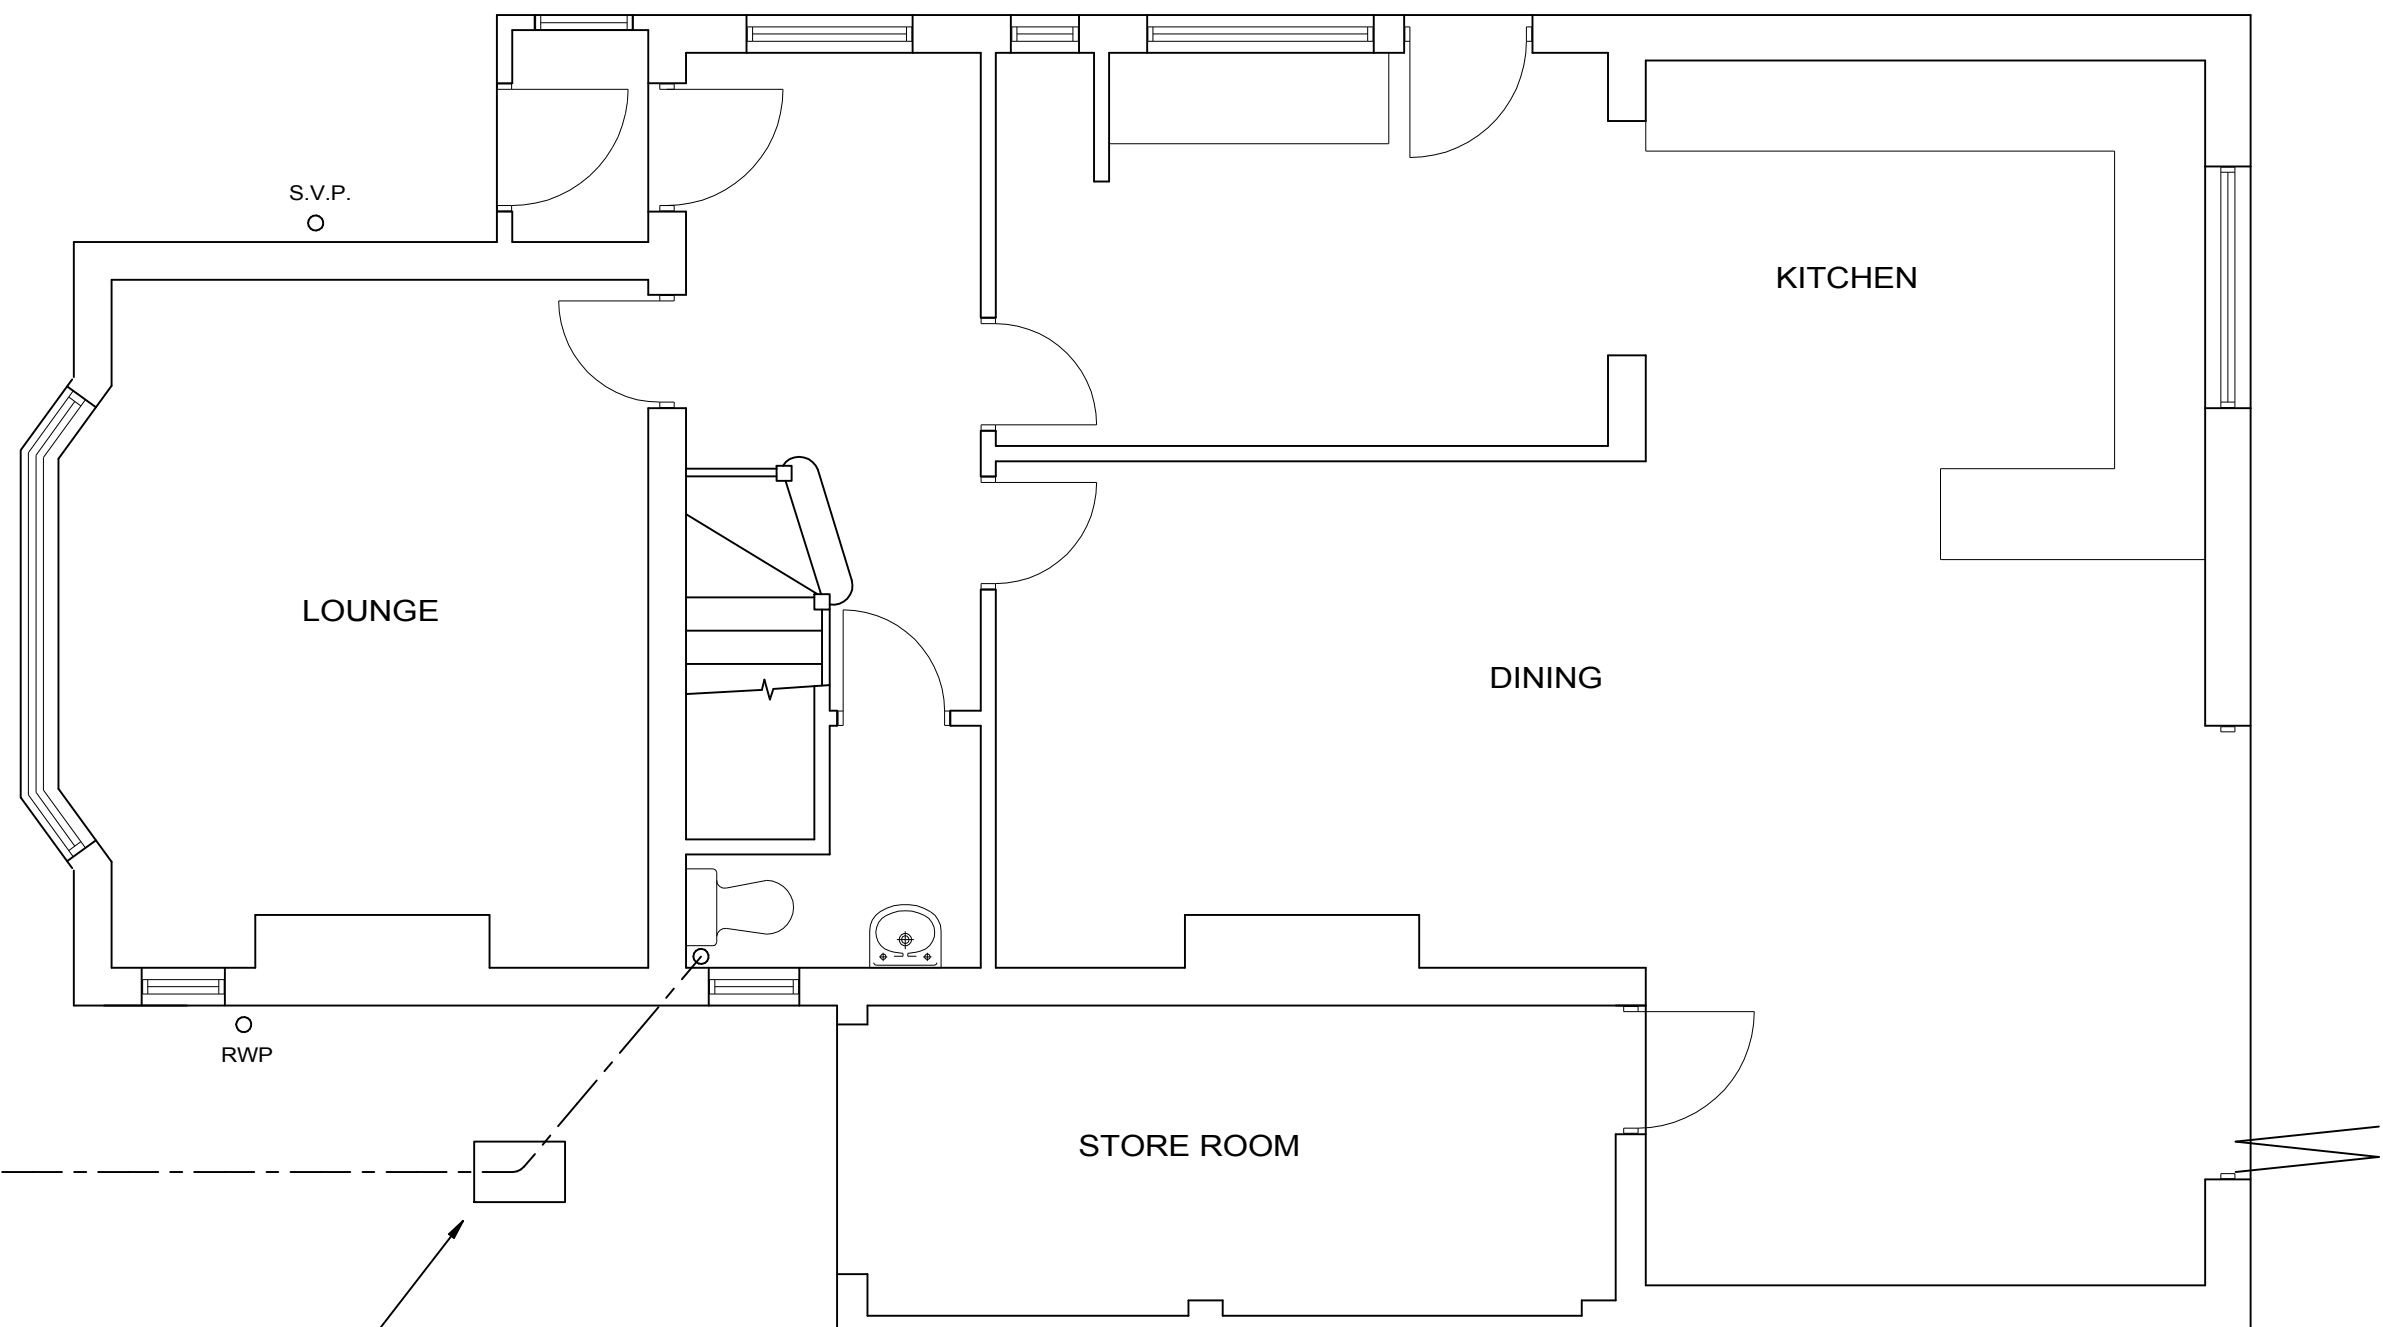

EXISTING GROUND FLOOR PLAN

A3

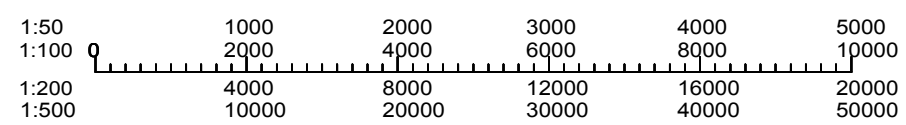

DRG NO. HP 5833 ISSUE A
21/5/2024 SH 4

SCALE 1:50

P.S.DESIGNS

TEL 01784 450219
peterslator@gmail.com

PROPOSED EXTENSION AT
41 BROADWOOD AVENUE
RUISLIP
HA4 7XS