


T3
E 511105.003
N 497549.796
Z 50.763

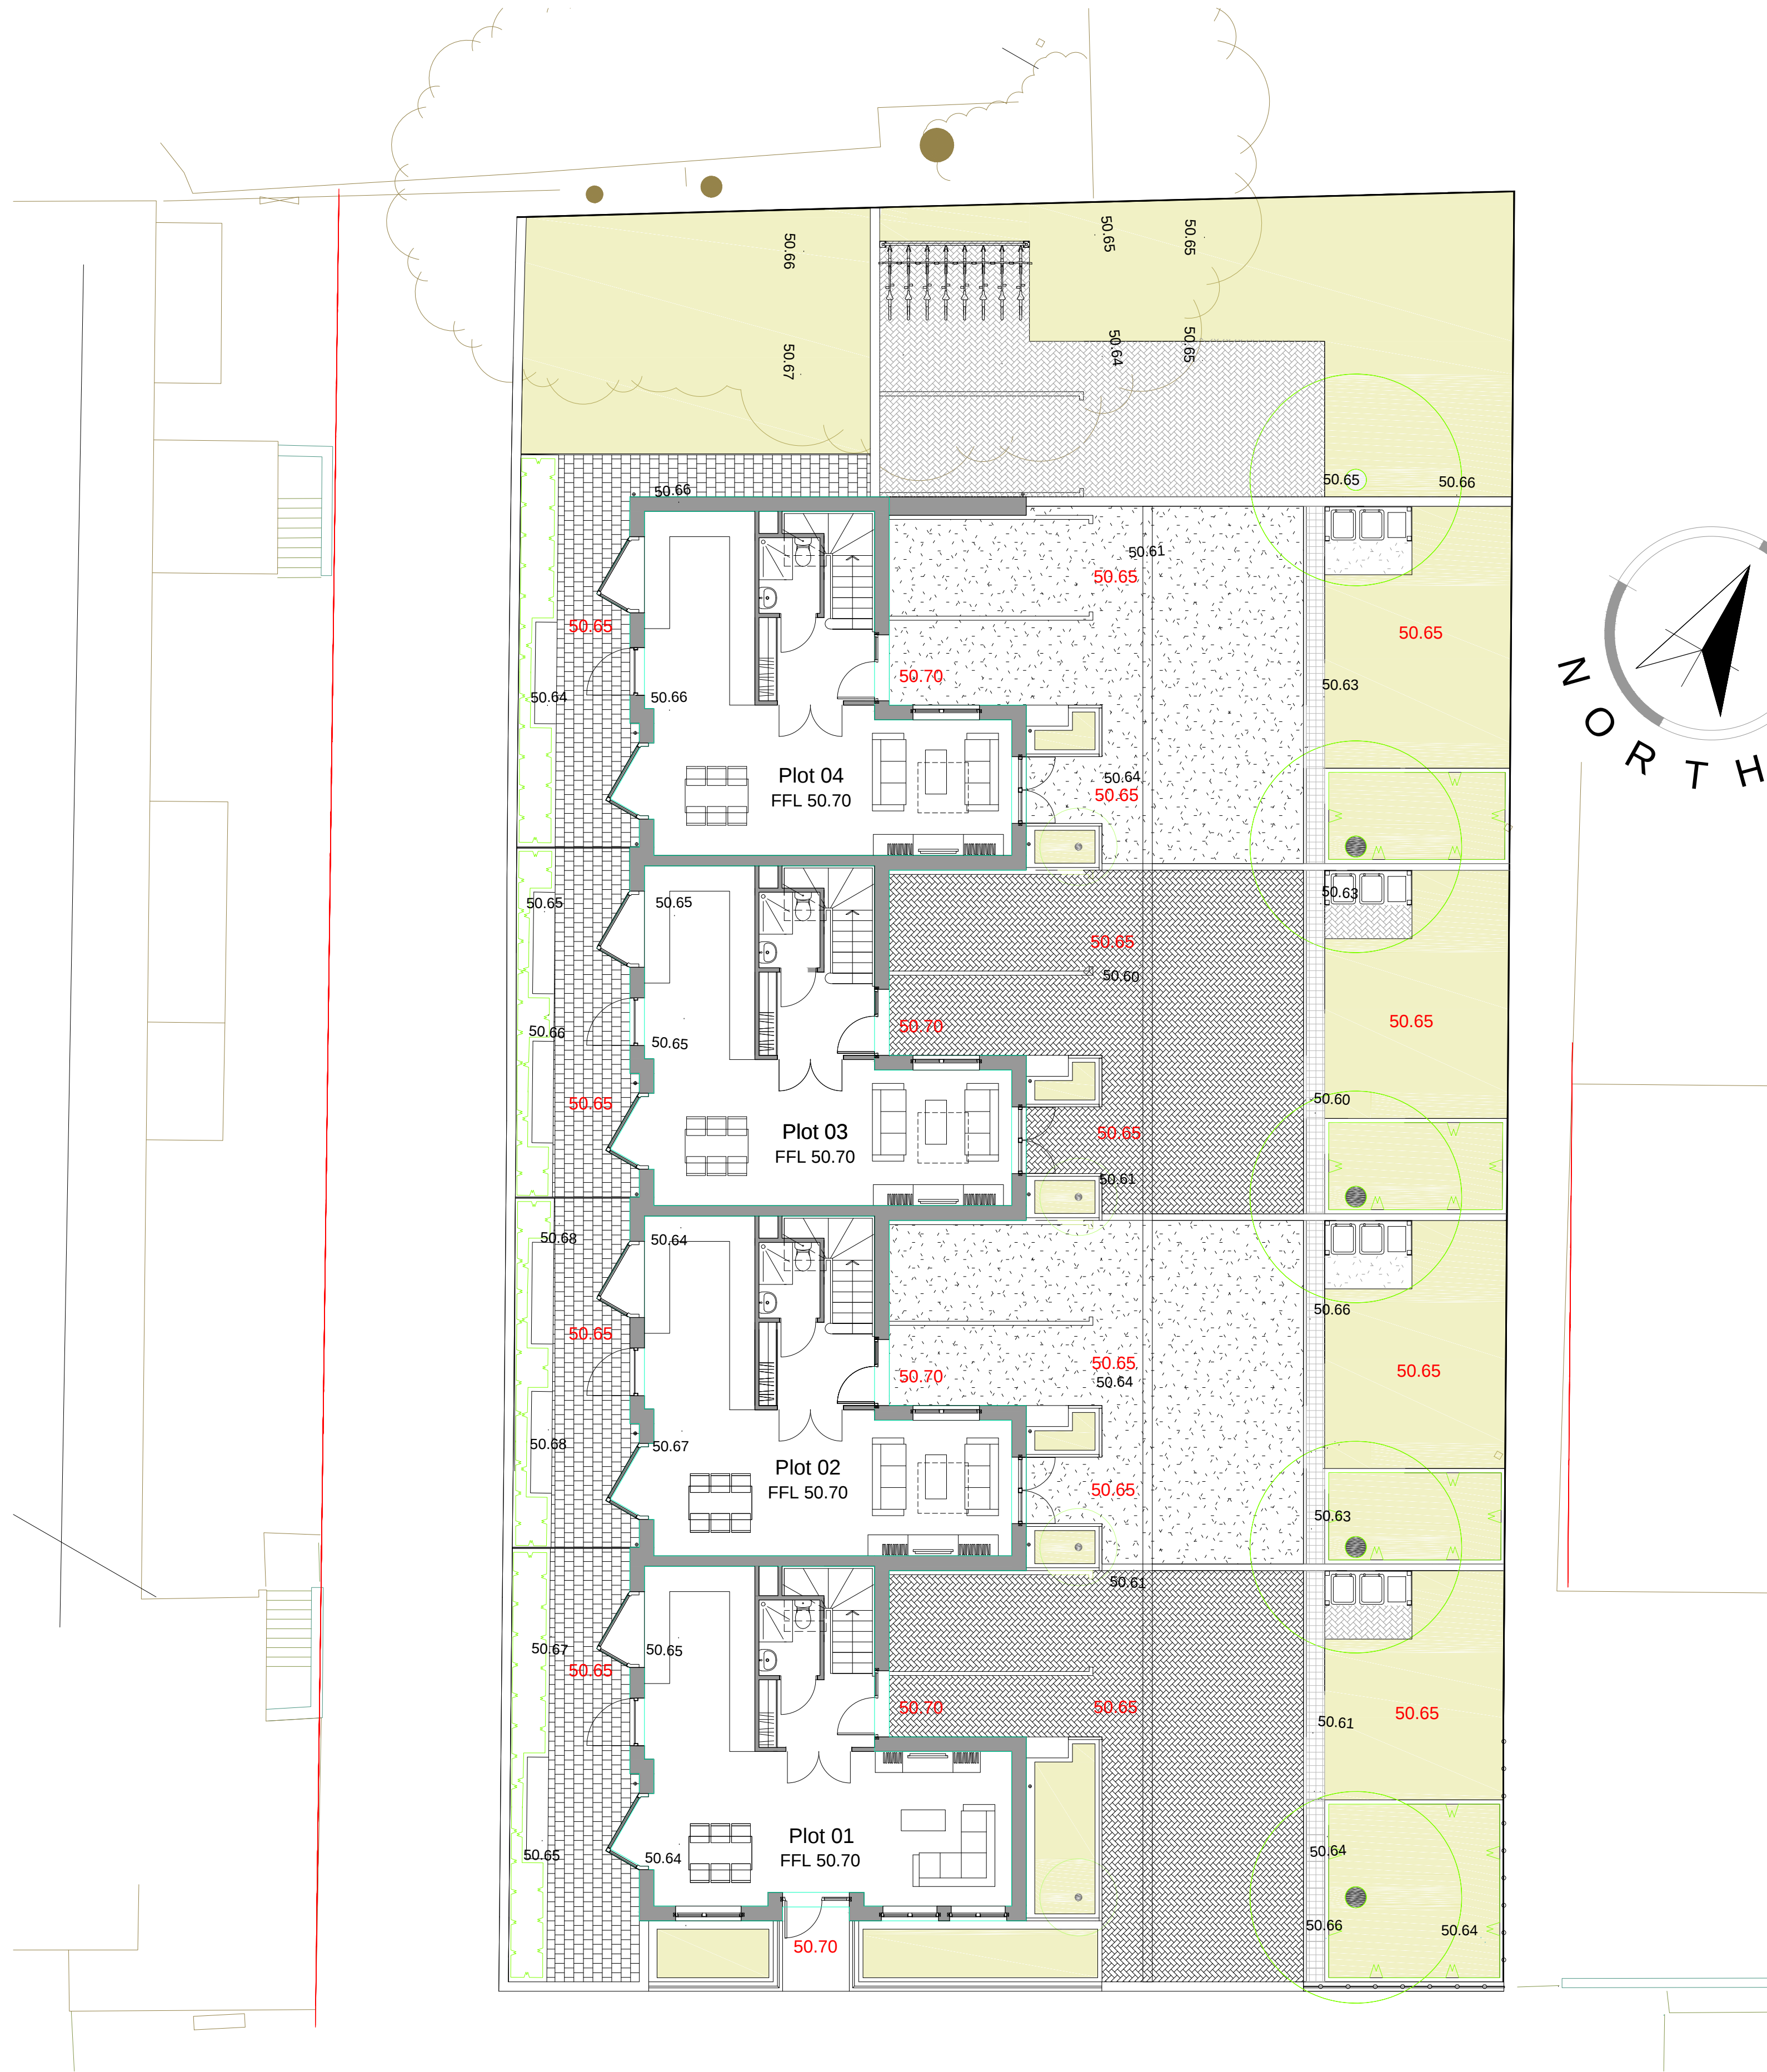

LEGEND
50.00 EXISTING GROUND LEVEL
50.00 PROPOSED GROUND LEVEL
FFL 50.00 PROPOSED FINISHED FLOOR LEVEL
T2 DATUM POINT

T2
E 511207.063
N 497549.796
Z 50.386

0m 5m

SCALE 1:100

PLANNING

NOTE
This drawing is copyright.
Do not scale, use figured dimensions only.
The contractor is to check all dimensions on site before commencement of the works.
Discrepancies must be reported immediately to the architect before proceeding.

REV	DATE	DESCRIPTION	CHK
-----	------	-------------	-----

jane duncan
architects+
interiors

The Old Warehouse
Chalfont Station Road
Little Chalfont, Amersham
Bucks HP7 9PN
+44 (0)1494 766 999
info@janeduncanarchitects.co.uk
janeduncanarchitects.co.uk

CLIENT	WOODLANDS AVENUE LTD
ADDRESS	WOODLANDS AVENUE RUISLIP
PROJECT	RESIDENTIAL DEVELOPMENT

DRAWING TITLE	PROPOSED SITE PLAN
DRAWING NO.	REV.
GWA-954-PL 50	

SCALE	DATE	DRAWN	CHECKED
1:100@A1	AUG 20	ADB	