



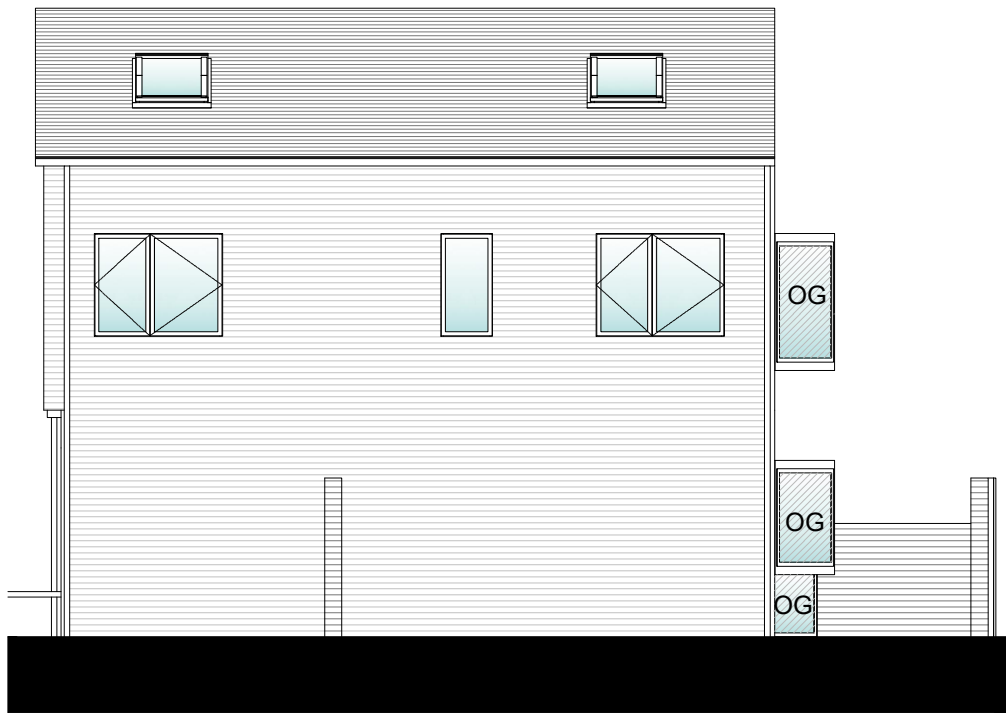

North Elevation

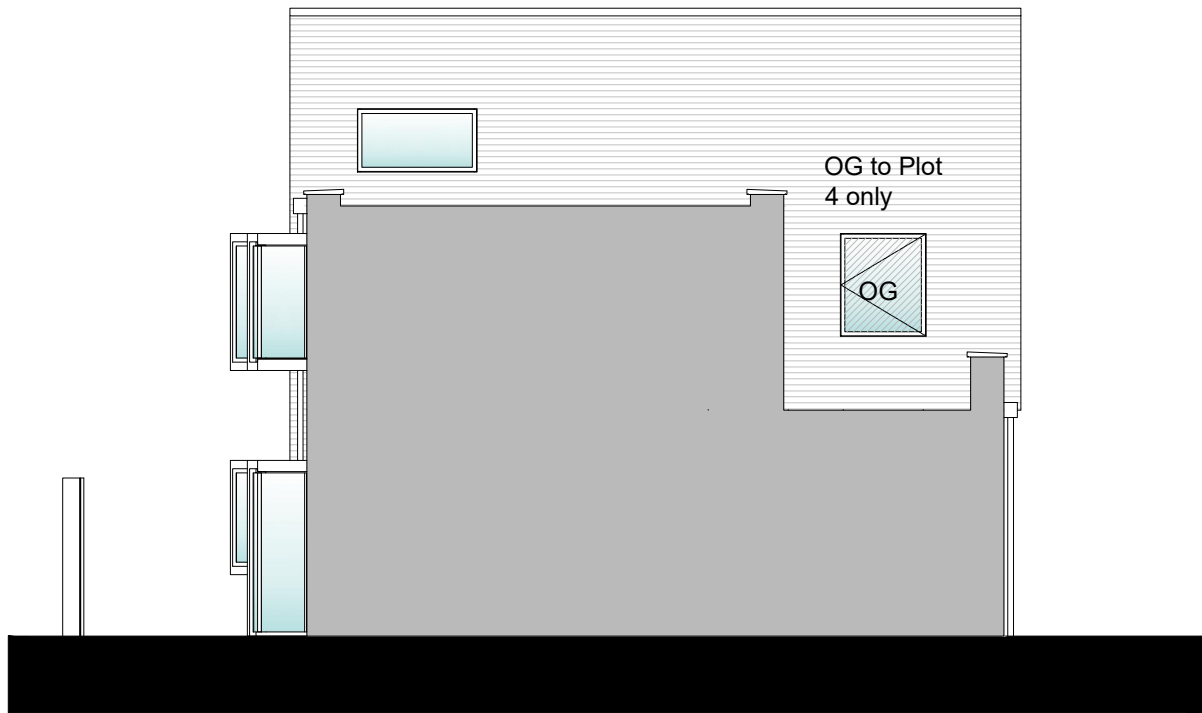

Section / South Elevation



East Elevation



SCALE 1:100



West Elevation



South Elevation - Woodlands Avenue

LEGEND
OG - OBSCURED GLAZING
WINDOW OPENING

PLANNING

NOTE
This drawing is copyright.
Do not scale, use figured dimensions only.
The contractor is to check all dimensions on site before commencement of the works.
Discrepancies must be reported immediately to the architect before proceeding.

REV	DATE	DESCRIPTION
CHK.		

jane duncan
architects+
interiors

The Old Warehouse
Chalfont Station Road
Little Chalfont, Amersham
Bucks HP7 9PN
+44 (0)1494 766 999
info@janeduncanarchitects.co.uk
janeduncanarchitects.co.uk

CLIENT
WOODLANDS AVENUE LTD
ADDRESS
WOODLANDS AVENUE RUISLIP
PROJECT
RESIDENTIAL DEVELOPMENT

DRAWING TITLE
PROPOSED ELEVATIONS
DRAWING NO.
GWA-954-PL 52

SCALE	DATE	DRAWN	CHECKED
1:100@A1	AUG 20	ADB	