




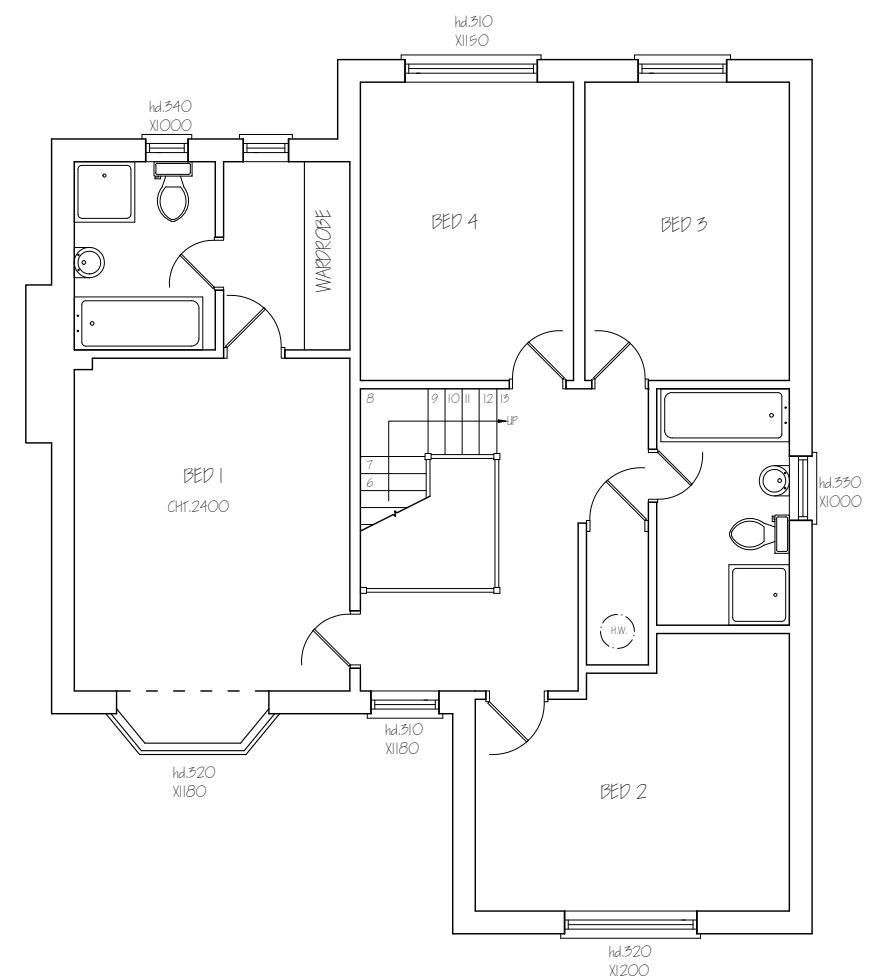


<i>Nigel Fallon, B.Sc. (Hons)MBEng. 07768-408525</i> <i>Planning & Development Consultant, Building Engineer.</i> 164 Japonica Lane, Willen Park, Milton Keynes, MK15 9EE.		ADDRESS: 12, HEYTHORP DRIVE, ICKENHAM, URBIO BD1.	
DRAWING TITLE: EXISTING FLOOR PLANS		NO. - 01	REV.
SCALE - 1: 100	DATE: 02/10/2025	DRG. PAPER SIZE: A3	

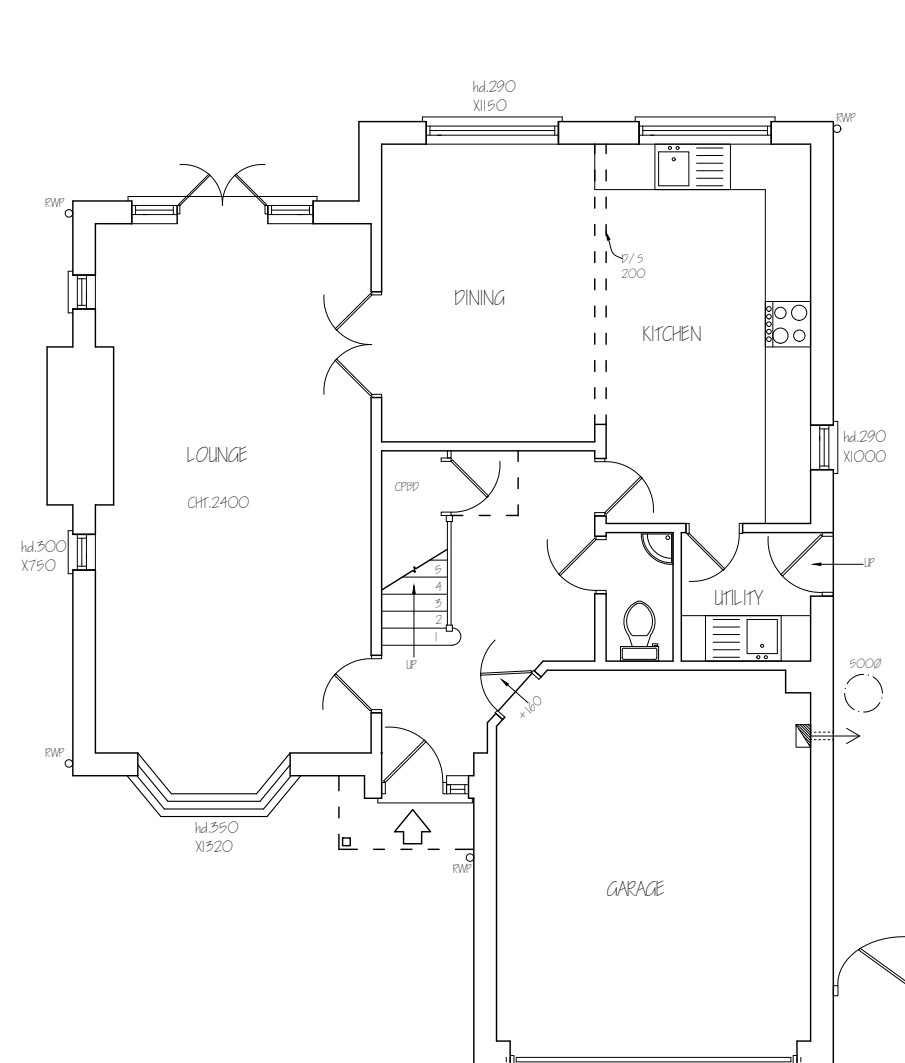

 

EXISTING FRONT ELEVATION

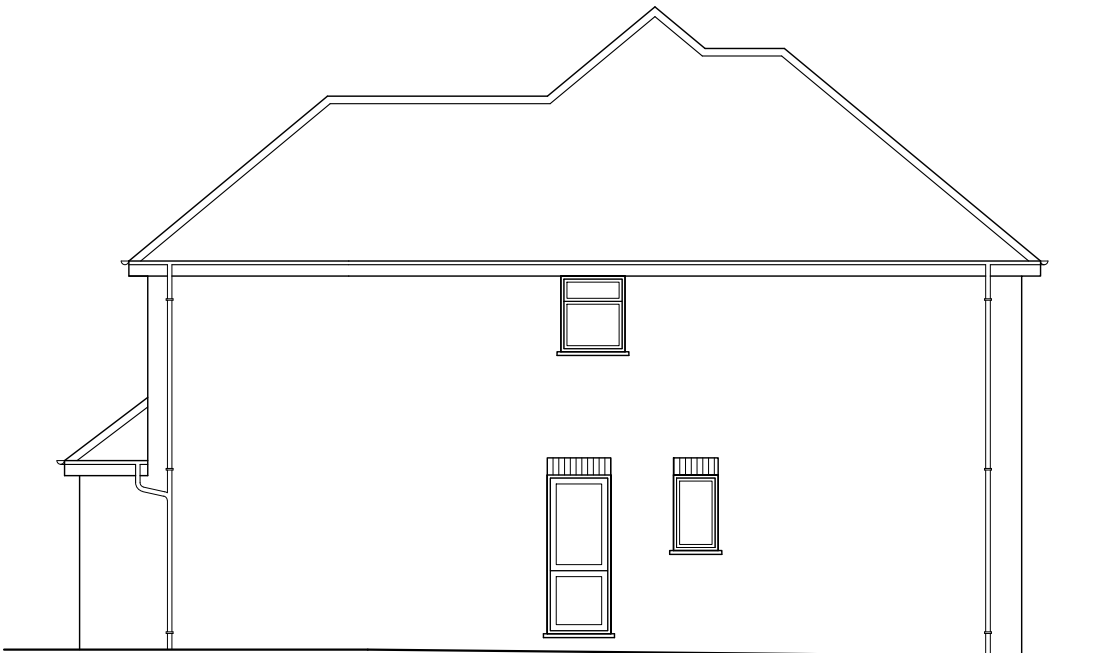

EXISTING SIDE ELEVATION

Nigel Fallon, B.Sc. (Hons)MBEng. 07768-408525		<u>ADDRESS:</u> 12, HEYTHROP DRIVE, ICKENHAM, UB10 8DT.	
Planning & Development Consultant, Building Engineer.			
164 Japonica Lane, Willen Park, Milton Keynes, MK15 9EE.			
<u>DRAWING TITLE: EXISTING/ PROPOSED ELEVATIONS</u>		<u>NO. - 02</u>	<u>REV: A</u>
<u>SCALE - 1:100</u>		<u>DATE: 02/10/2025</u>	<u>PRG. PAPER SIZE: A3</u>

0M1M2M3M4M5M6M7M8M9M10M



PROPOSED FRONT ELEVATION




PROPOSED SIDE ELEVATION

NOTE : MATERIALS USED IN ANY EXTERIOR WORK TO BE OF A SIMILAR APPEARANCE TO THOSE USED IN THE CONSTRUCTION OF THE EXTERIOR OF THE EXISTING DWELLING HOUSE.



EXISTING REAR ELEVATION

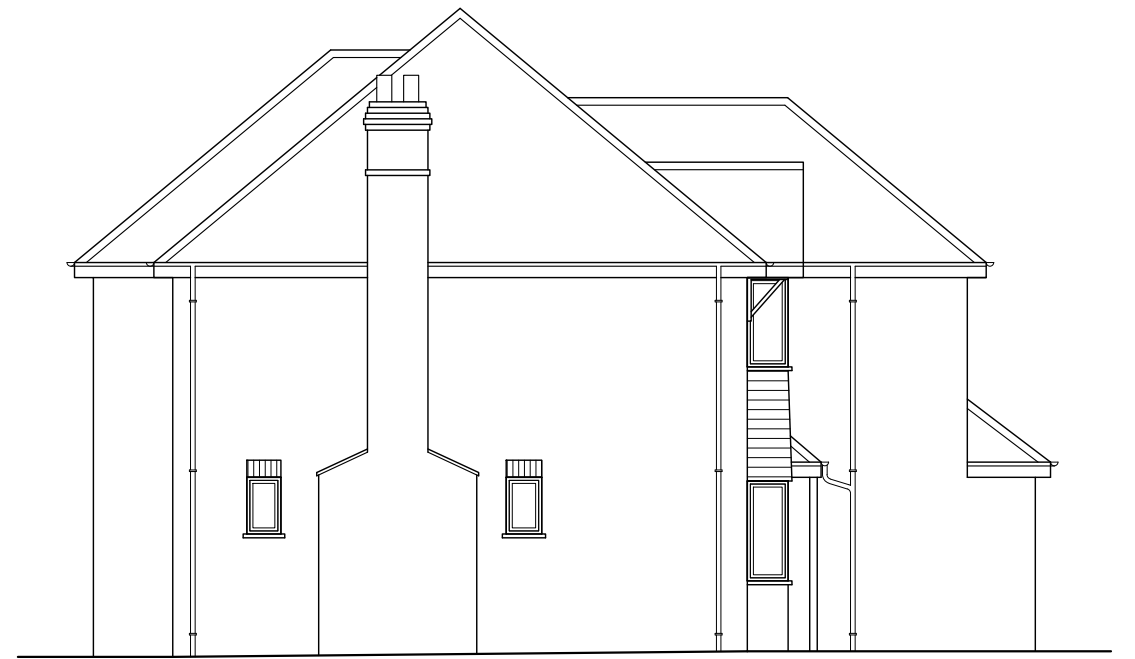


EXISTING SIDE ELEVATION

<i>Nigel Fallon, B.Sc. (Hons)MBEng. 07768-408525</i> <i>Planning & Development Consultant, Building Engineer.</i> <i>164 Japonica Lane,</i> <i>Willen Park,</i> <i>Milton Keynes, MK15 9EE.</i>	DRAWING TITLE: EXISTING/ PROPOSED ELEVATIONS		NO. - 03	REV: A
	SCALE - 1:100		DATE: 02/10/2025	DRG. PAPER SIZE: A3




PROPOSED REAR ELEVATION

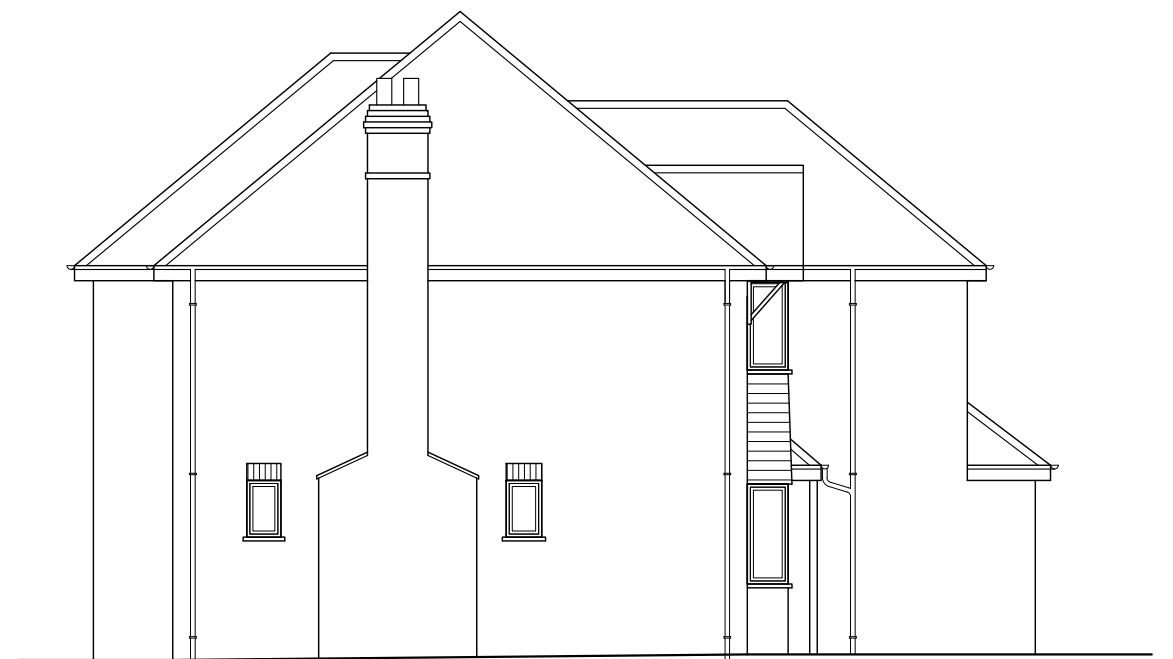



PROPOSED SIDE ELEVATION

NOTE : MATERIALS USED IN ANY EXTERIOR WORK TO BE OF A SIMILAR APPEARANCE TO THOSE USED IN THE CONSTRUCTION OF THE EXTERIOR OF THE EXISTING DWELLING HOUSE.

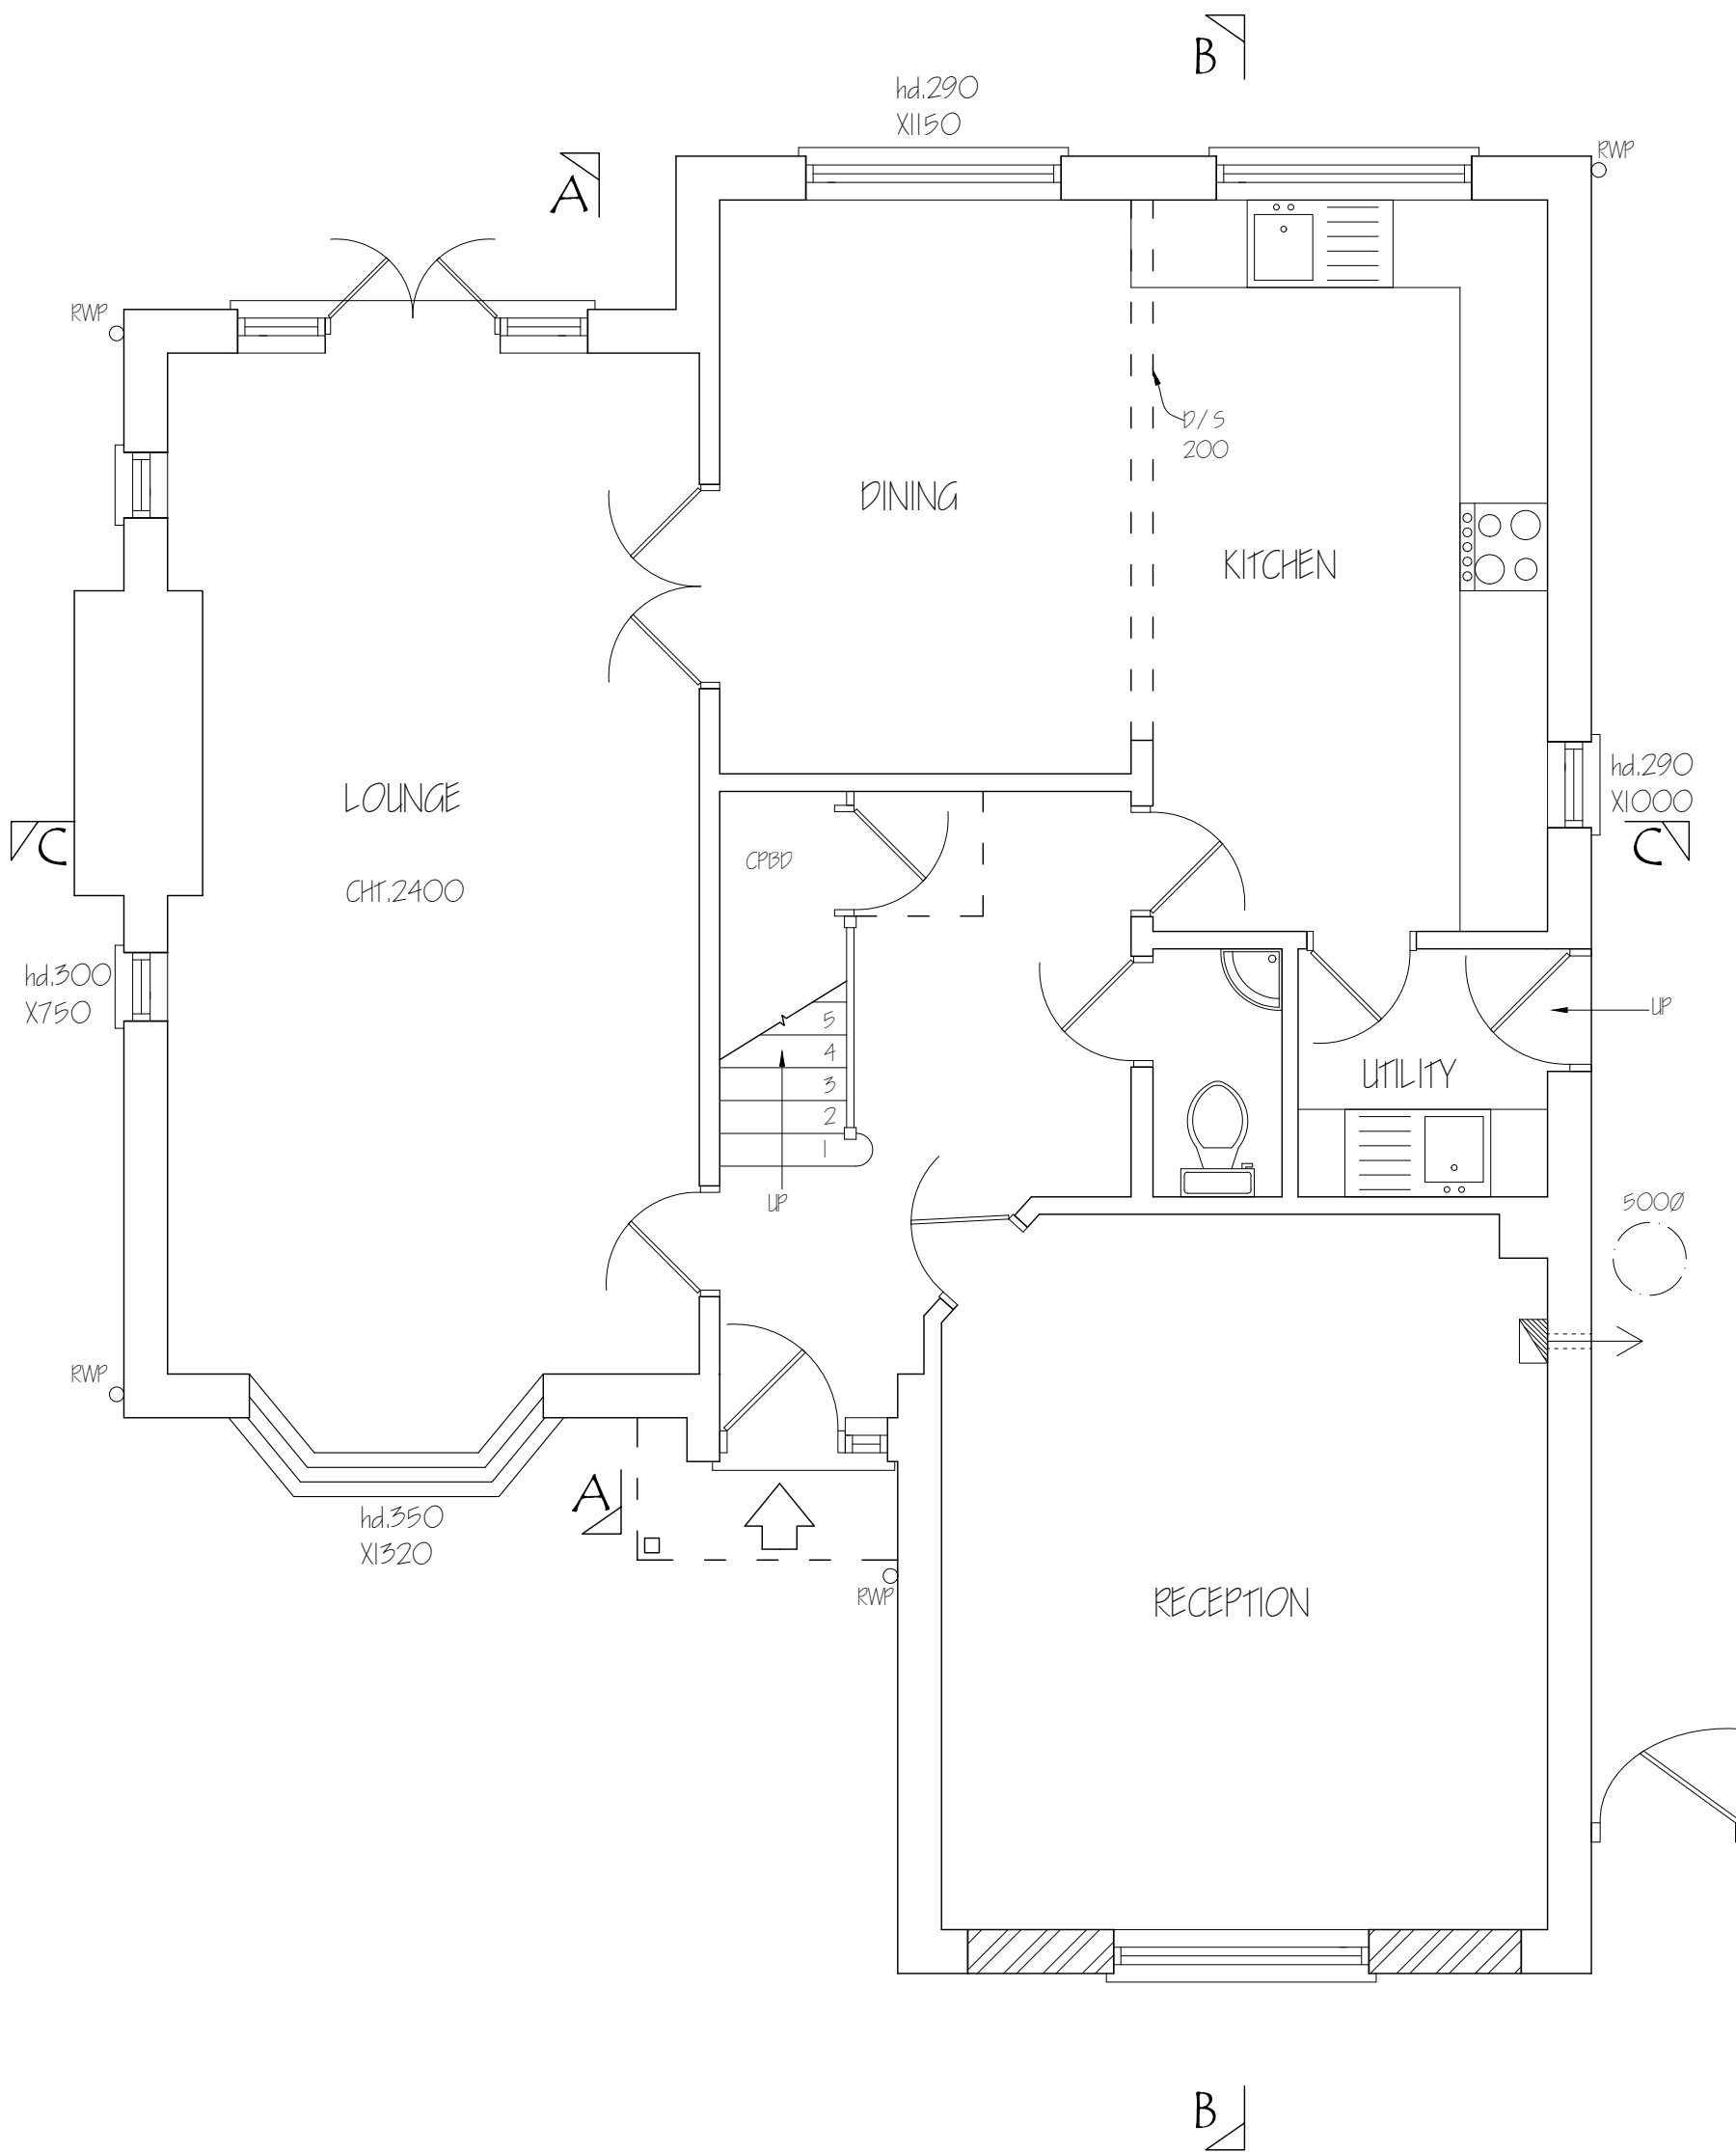

Nigel Fallon, B.Sc. (Hons) MBEng. 07768-408525		ADDRESS: 12, HEYTHROP DRIVE, ICKENHAM, UB10 8DT.	
Planning & Development Consultant, Building Engineer.		NO. - 04	
164 Japonica Lane, Willen Park, Milton Keynes, MK15 9EE.		REV: A	
DRAWING TITLE: PROPOSED GROUND FLOOR PLAN		DATE: 02/10/2025	
SCALE - 1:50		DRG. PAPER SIZE: A3	

 

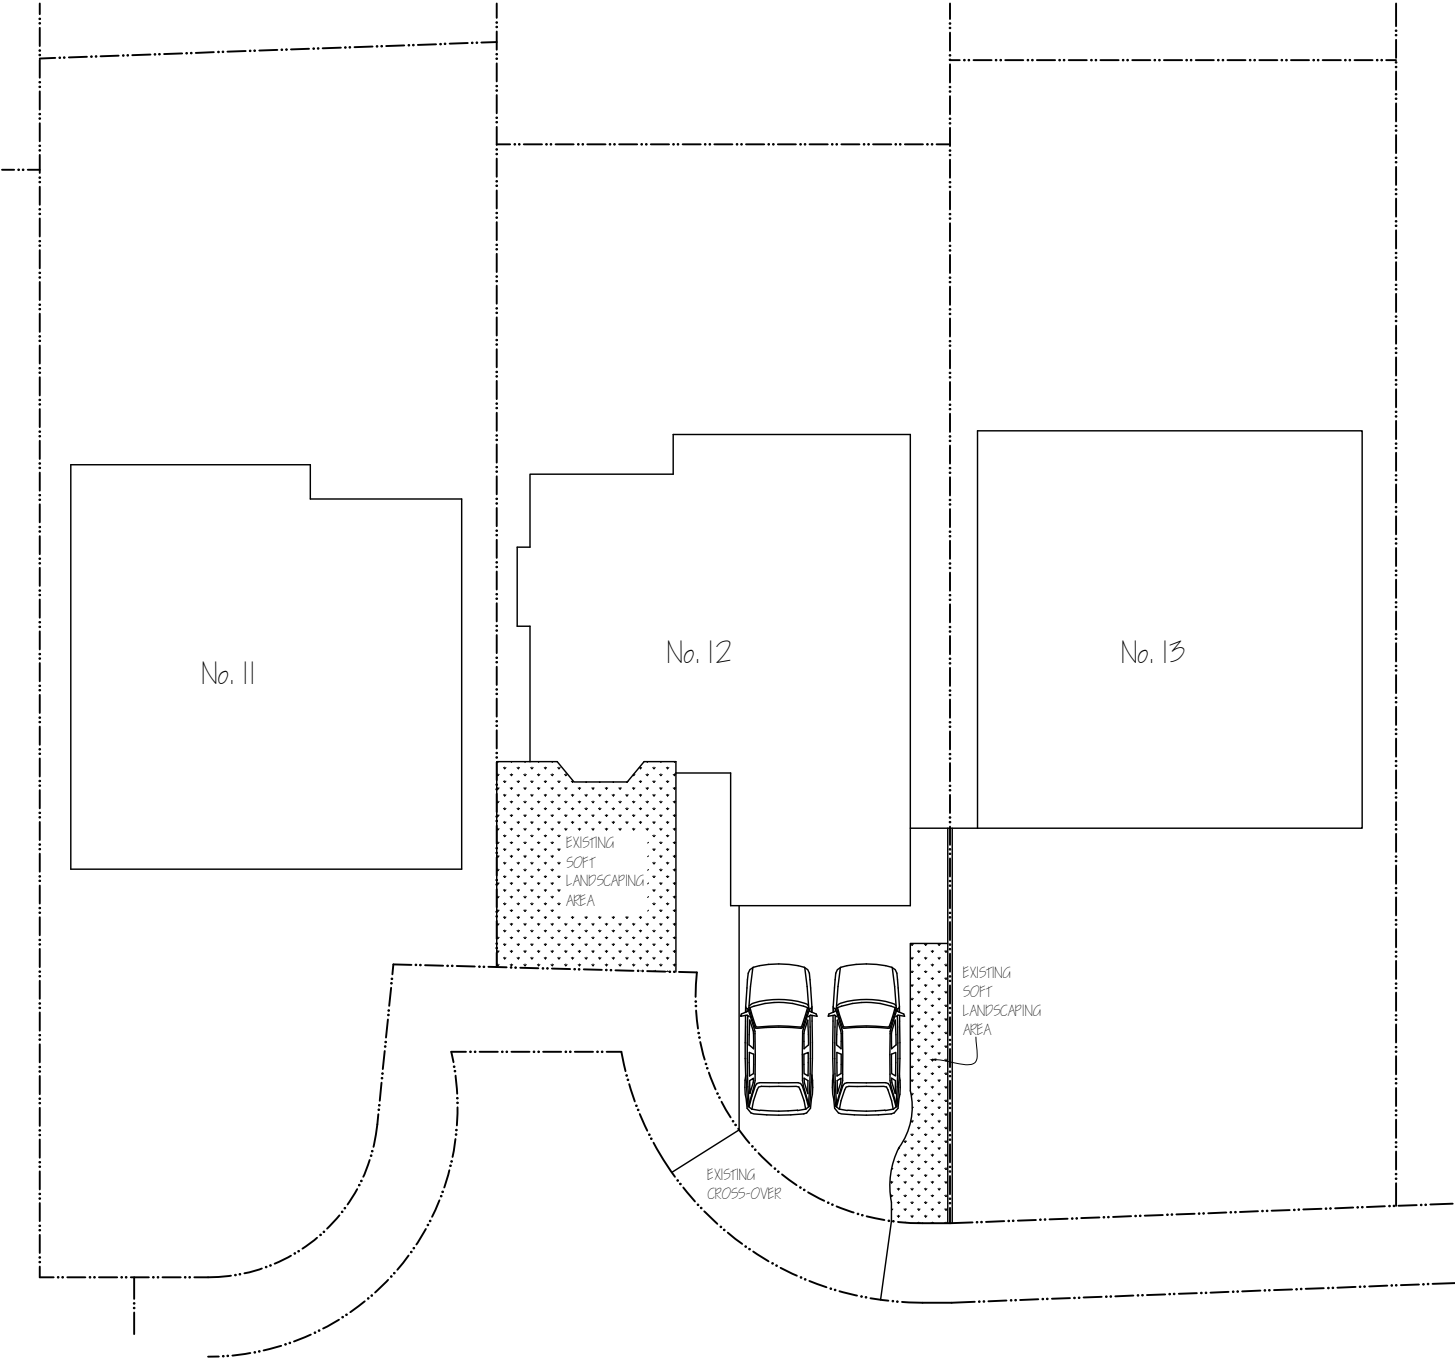

<i>Nigel Fallon, B.Sc. (Hons)MBEng. 07768-408525</i> <i>Planning & Development Consultant, Building Engineer.</i> <i>164 Japonica Lane,</i> <i>Willen Park,</i> <i>Milton Keynes, MK15 9EE.</i>			ADDRESS: 12, HEYTHROP DRIVE, ICKENHAM, UB10 8DT.
	<u>DRAWING TITLE: PROPOSED BLOCK PLAN</u>		
			NO. - 05
			REV: A
	<u>SCALE - 1: 200</u>		<u>DATE: 02/10/2025</u>
		<u>DRG. PAPER SIZE: A3</u>	

