



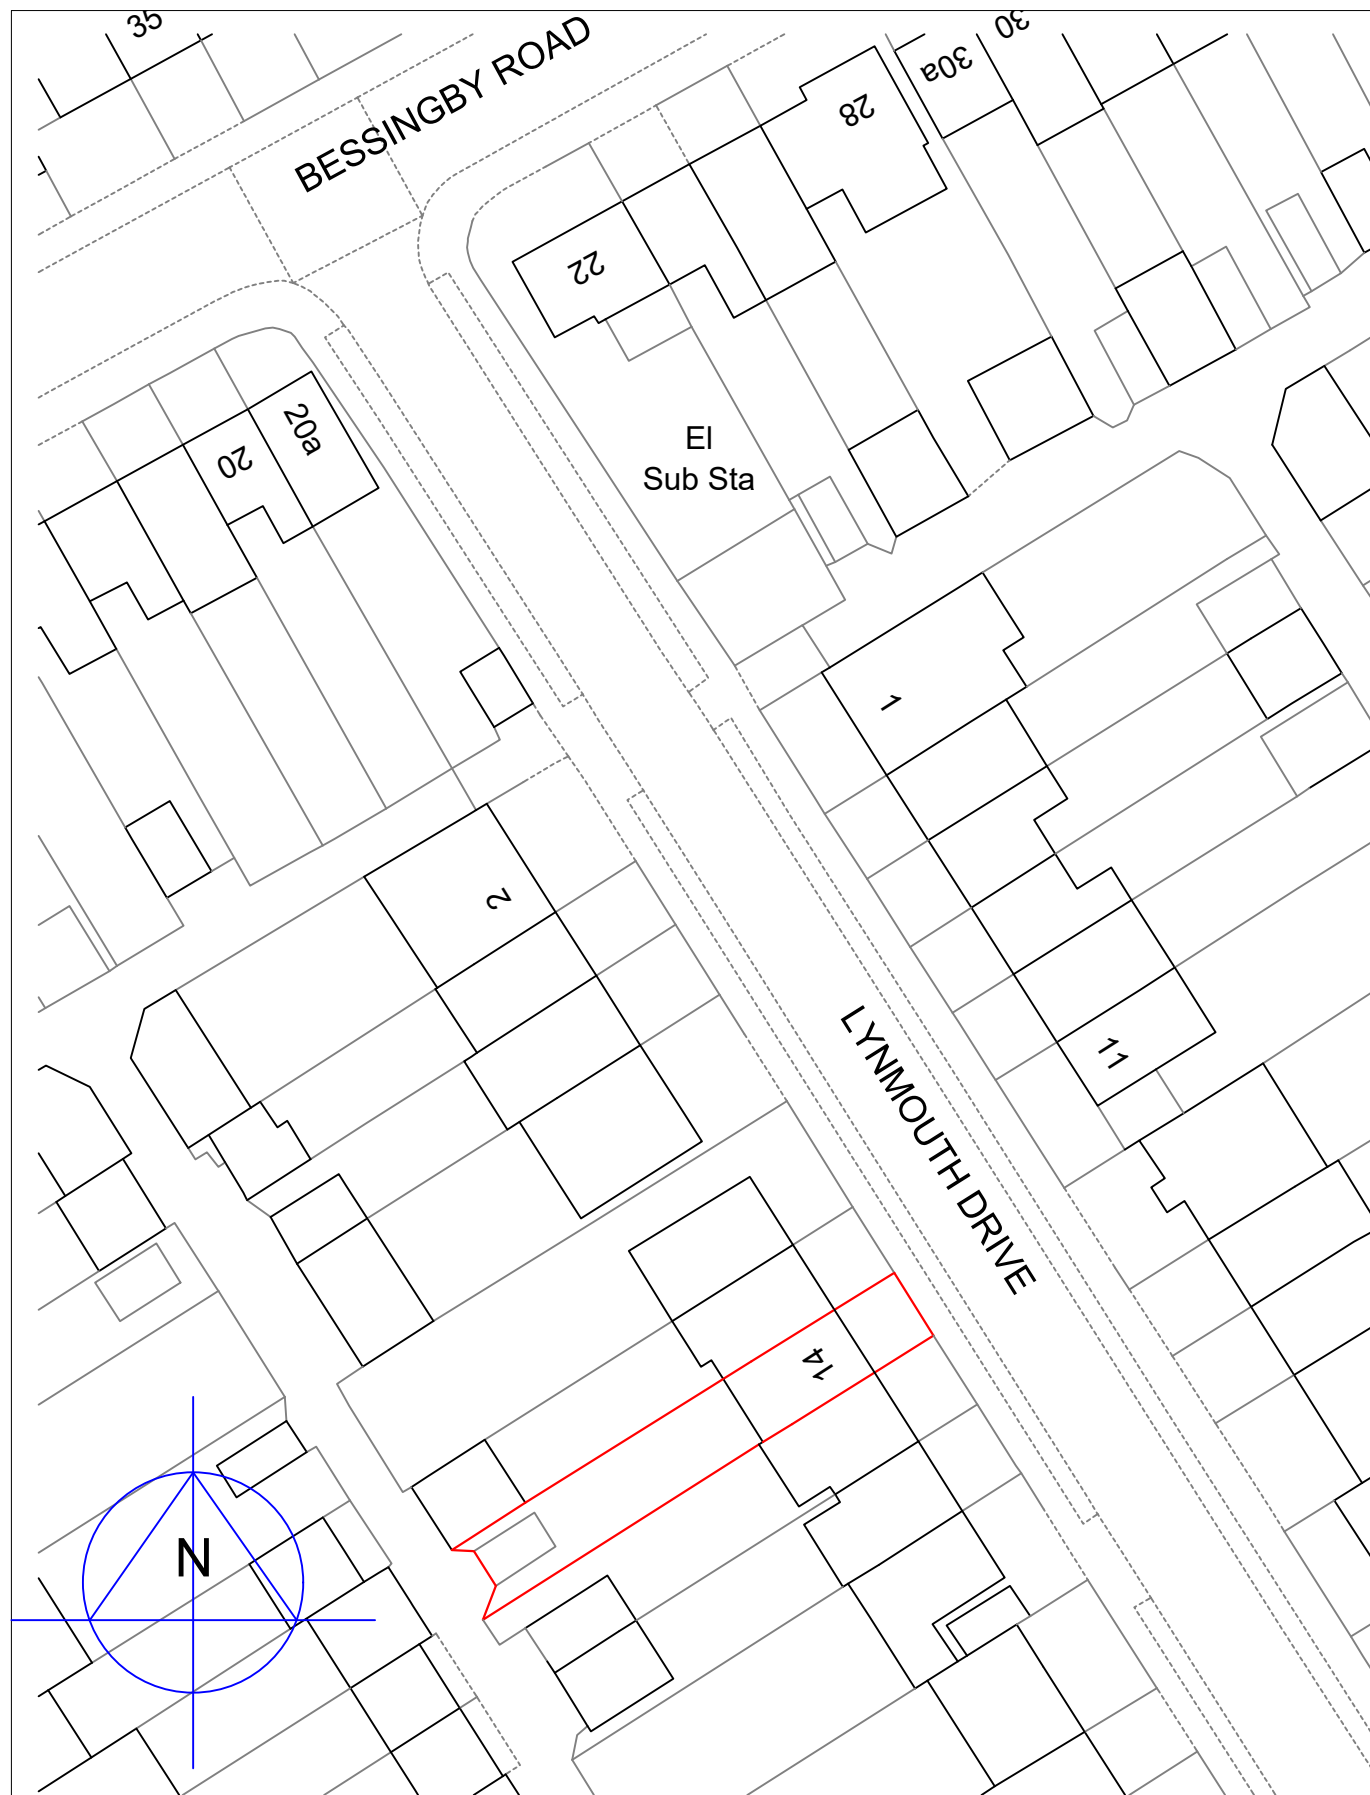

Location Plan 1:500

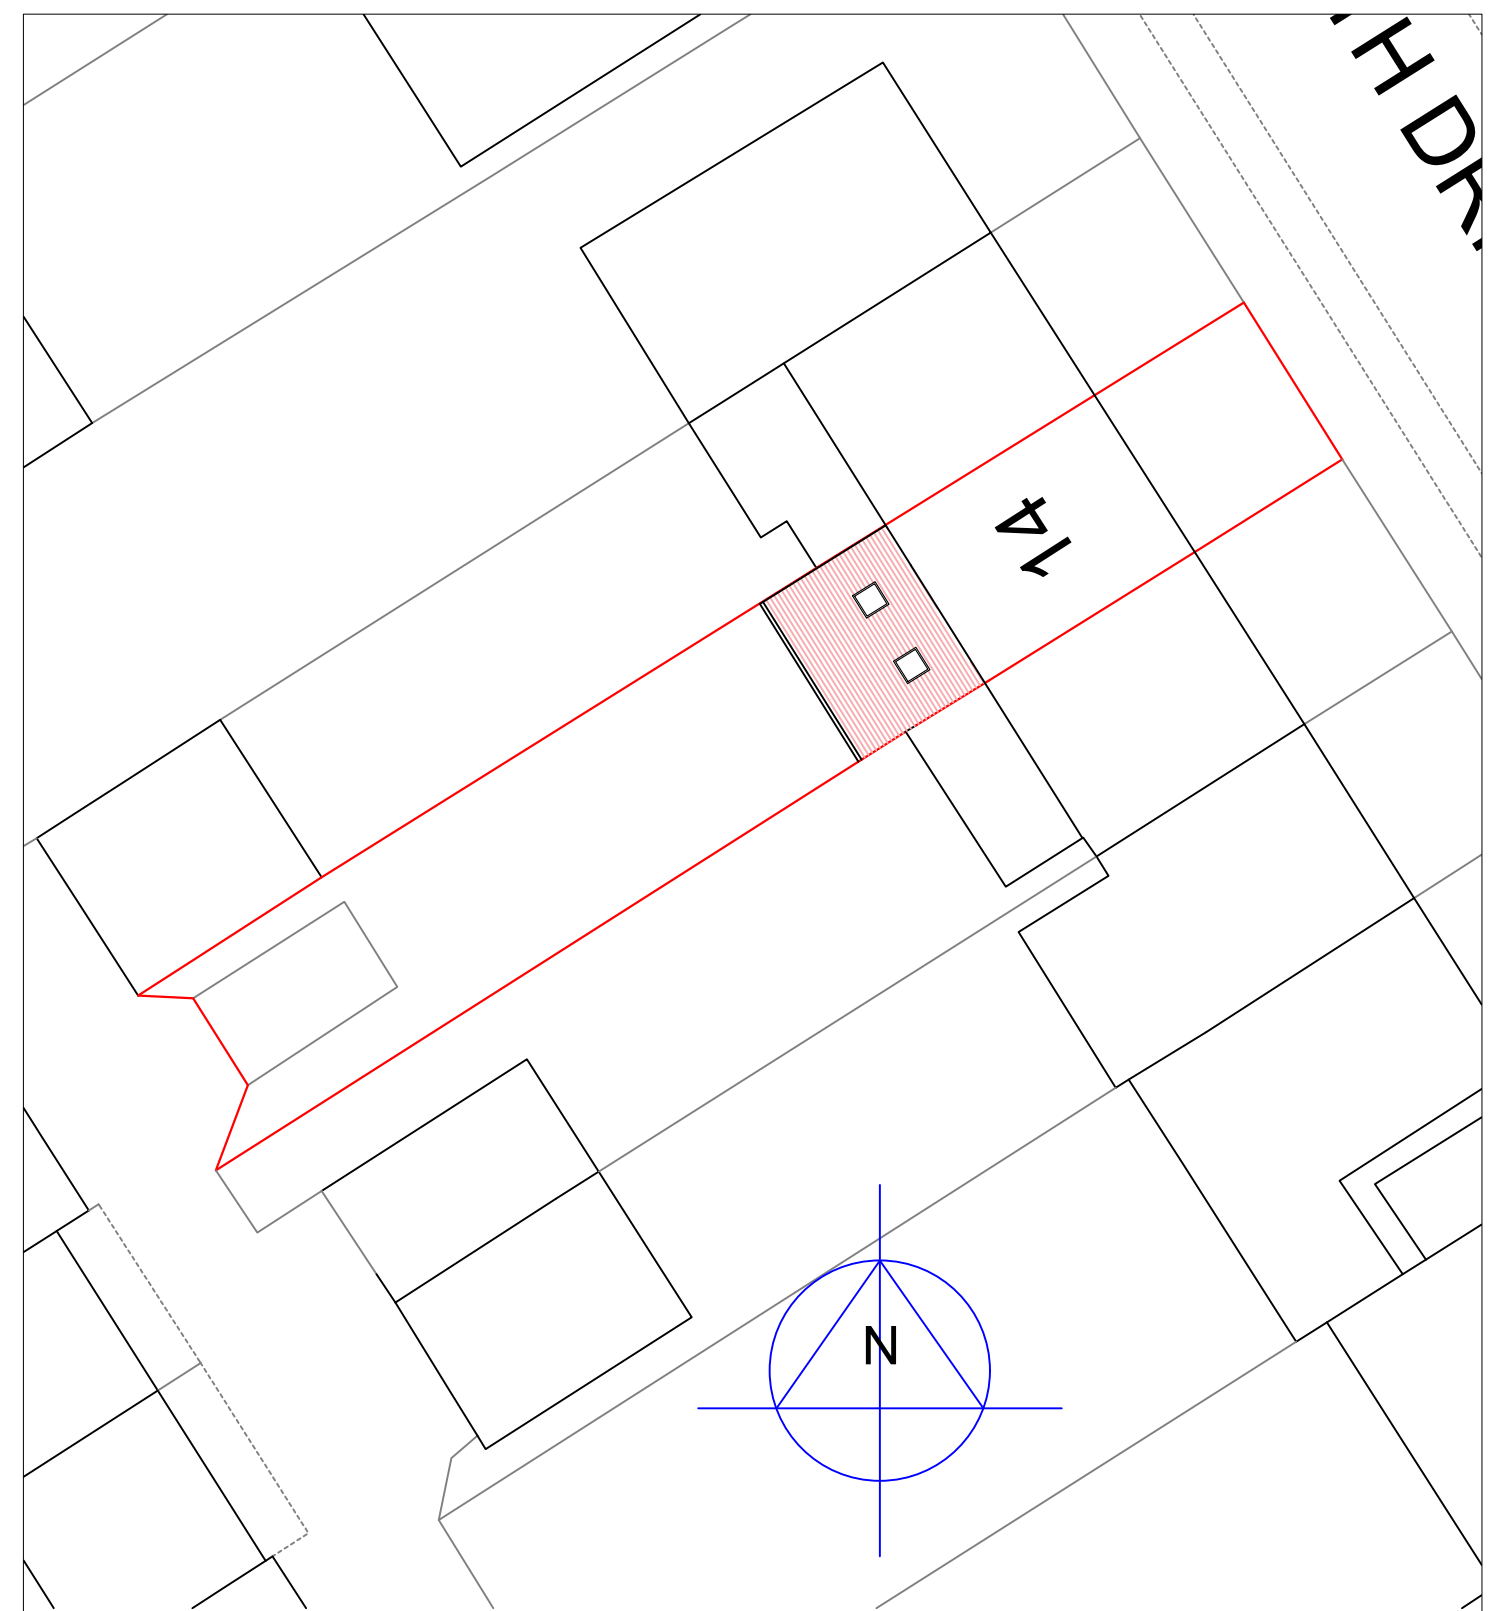




Block Plan 1:200

Project
14 Lynmouth Drive, Ruislip HA4 9BZ
Proposed Rear Extension
Title
Location and Block Plan

Scale 1:50 @ A3 Date January 2021

Roger Davis Design
79 Bell Chase, Yeovil, Somerset, BA20 2FF
tel : 01935 706648 07531 683621
rogerdavis577@gmail .com

Drawing No 2021/01/04

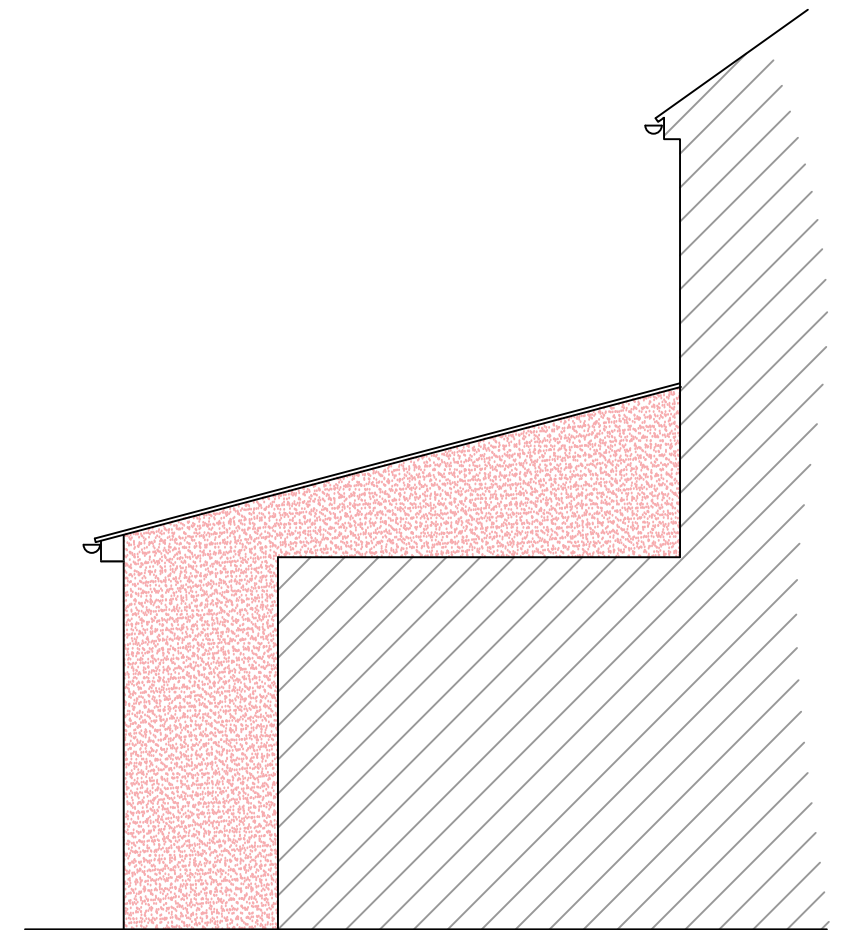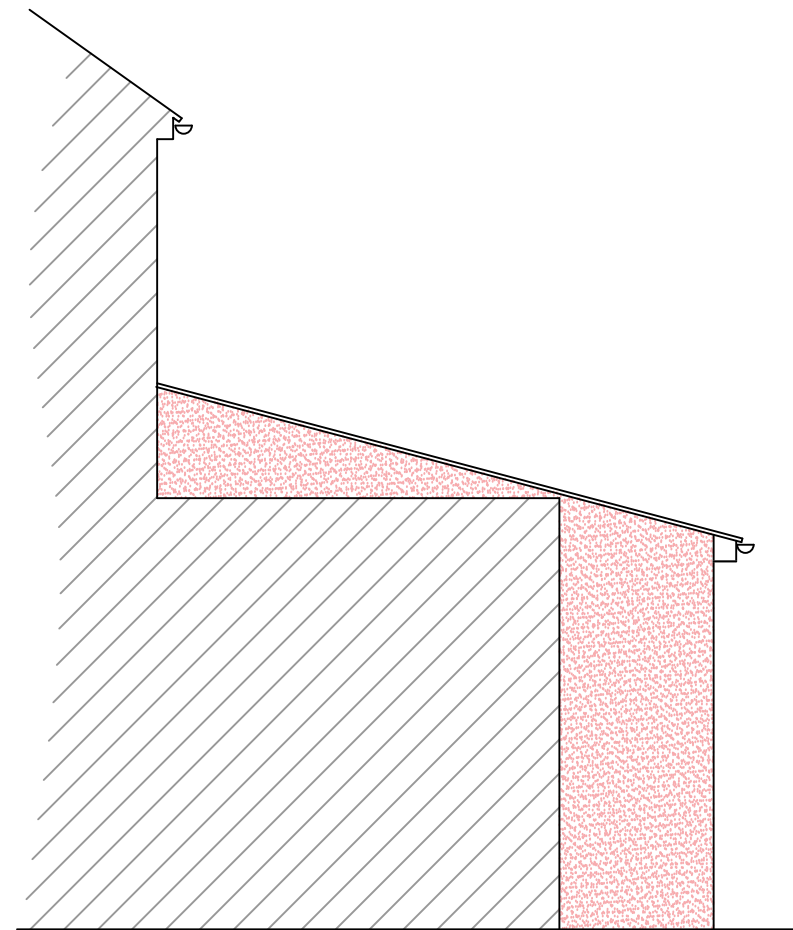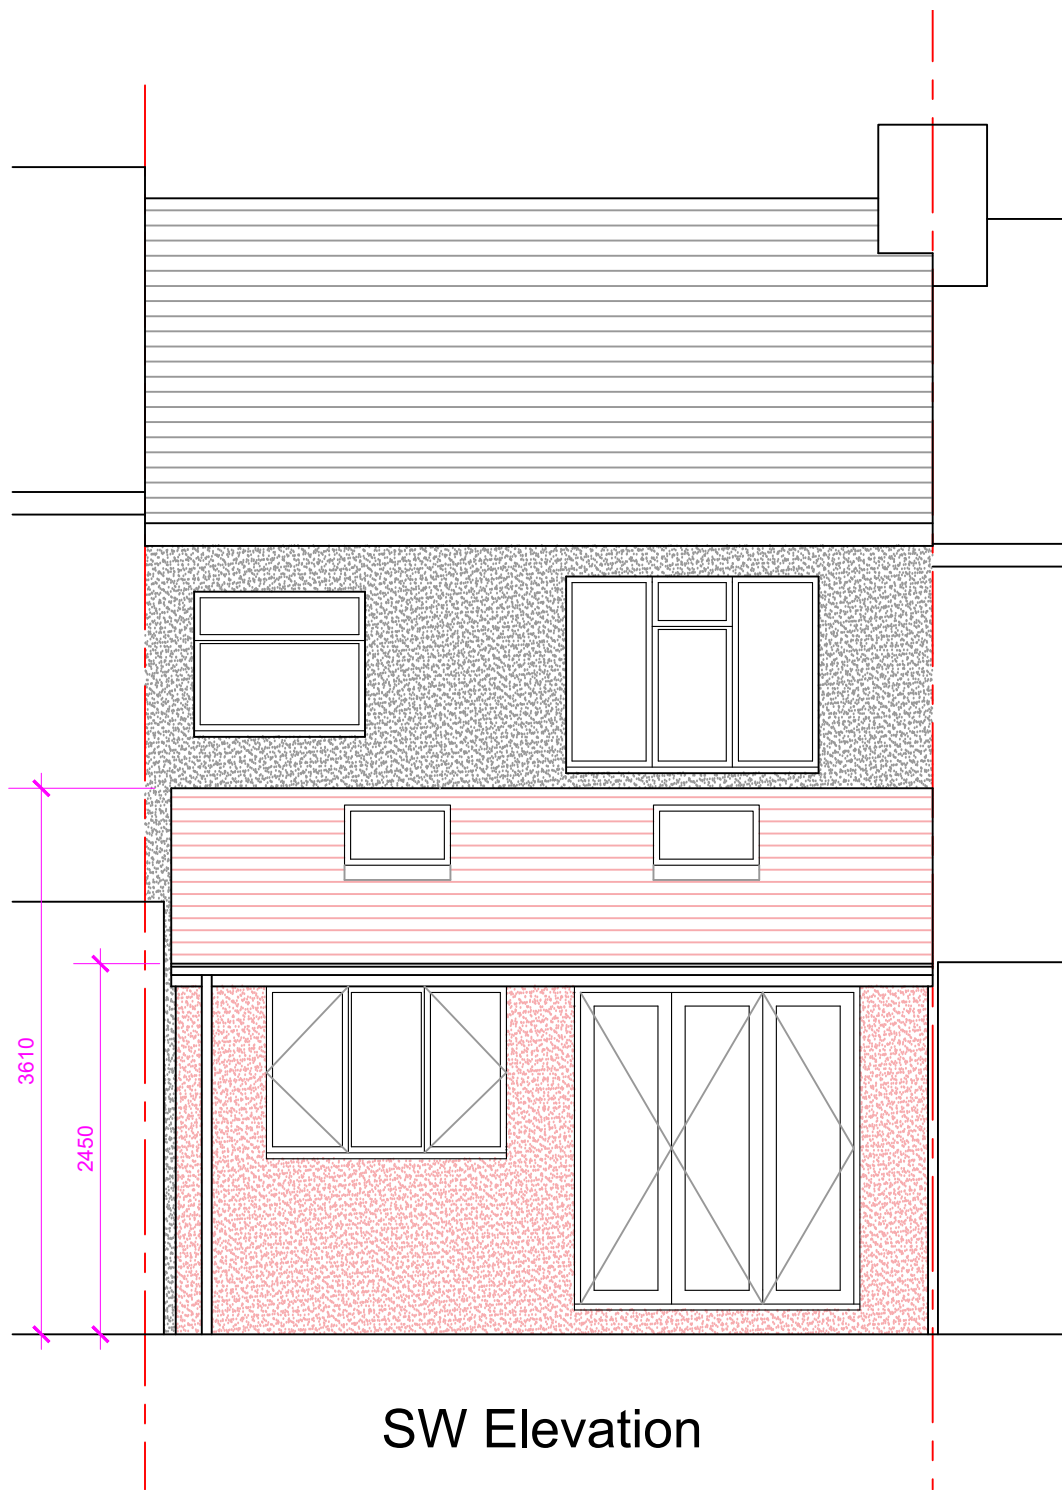

Project

14 Lynmouth Drive, Ruislip HA4 9BZ
Proposed Rear Extension

Title

Elevations


Scale 1:50 @ A3

Date January 2021


Roger Davis Design

79 Bell Chase, Yeovil, Somerset, BA20 2FF
tel : 01935 706648 07531 683621
rogerdavis577@gmail .com

Drawing No 2021/01/02

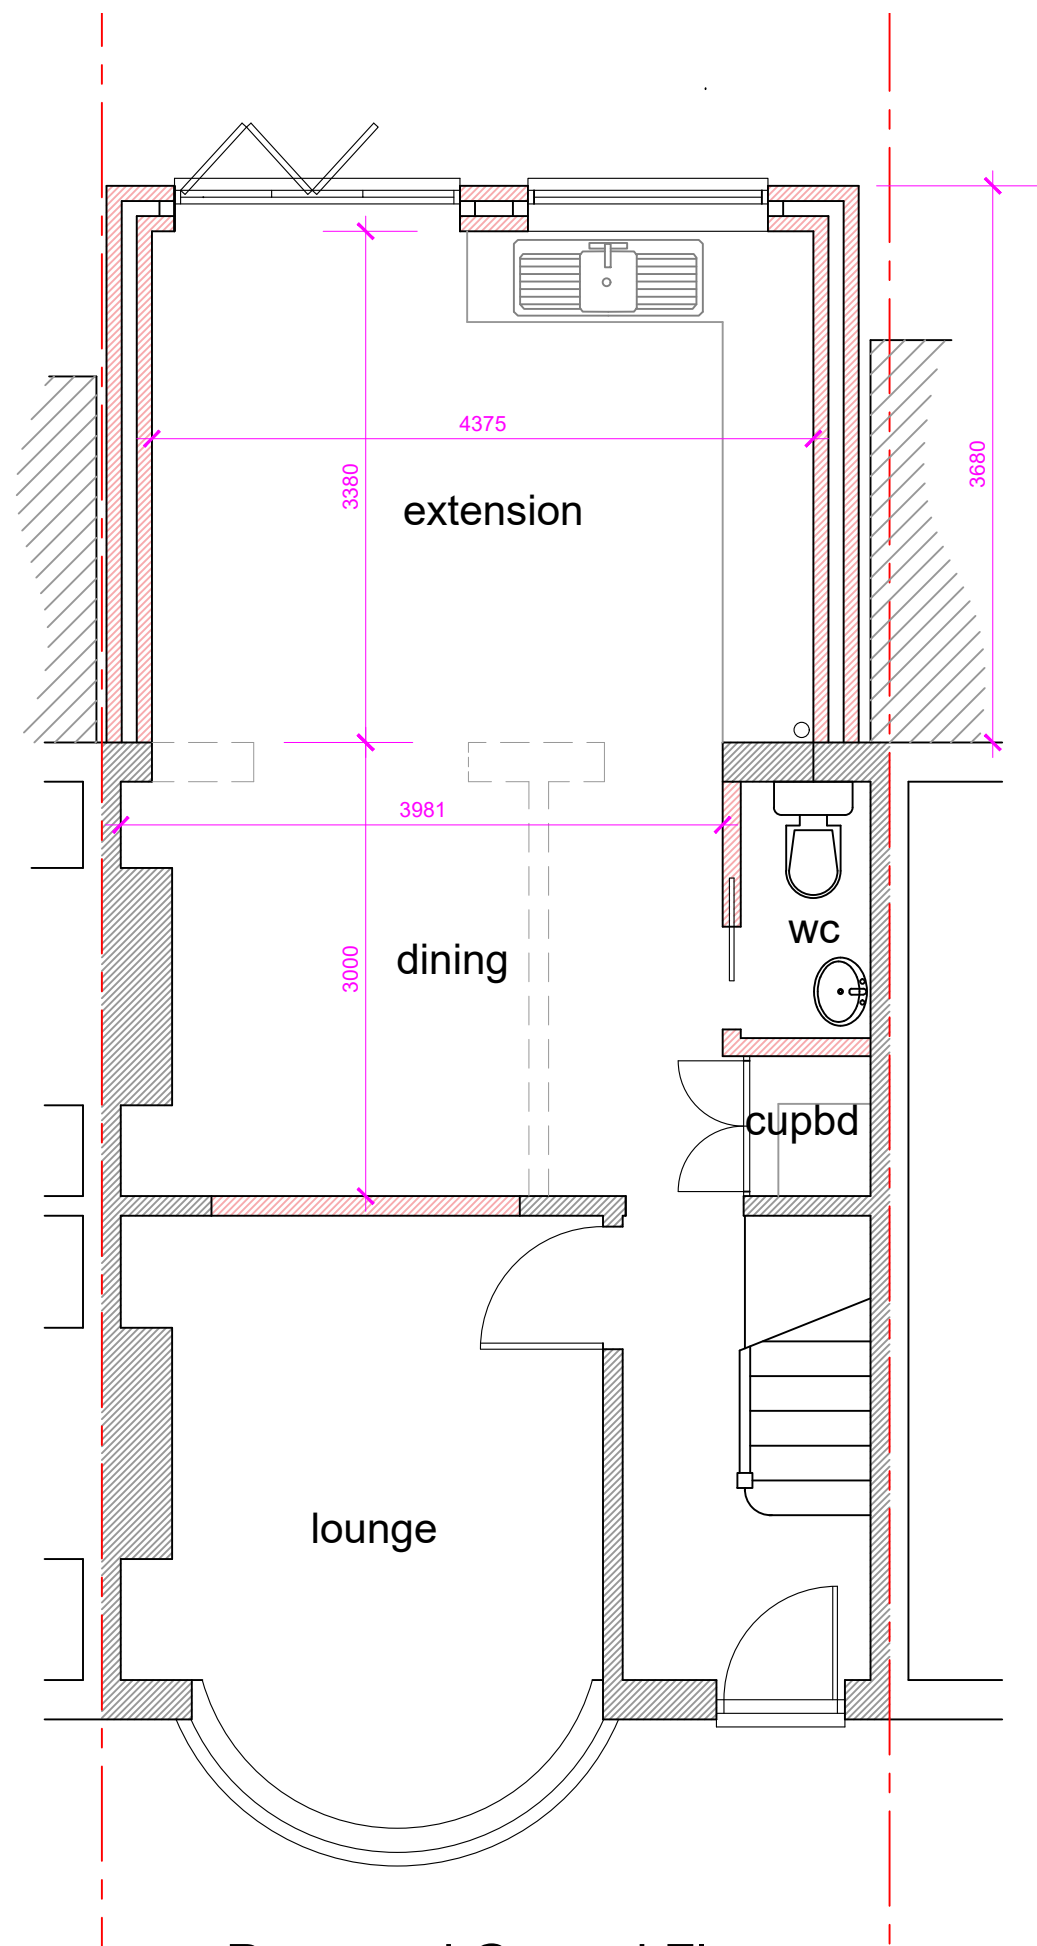

Proposed Ground Floor

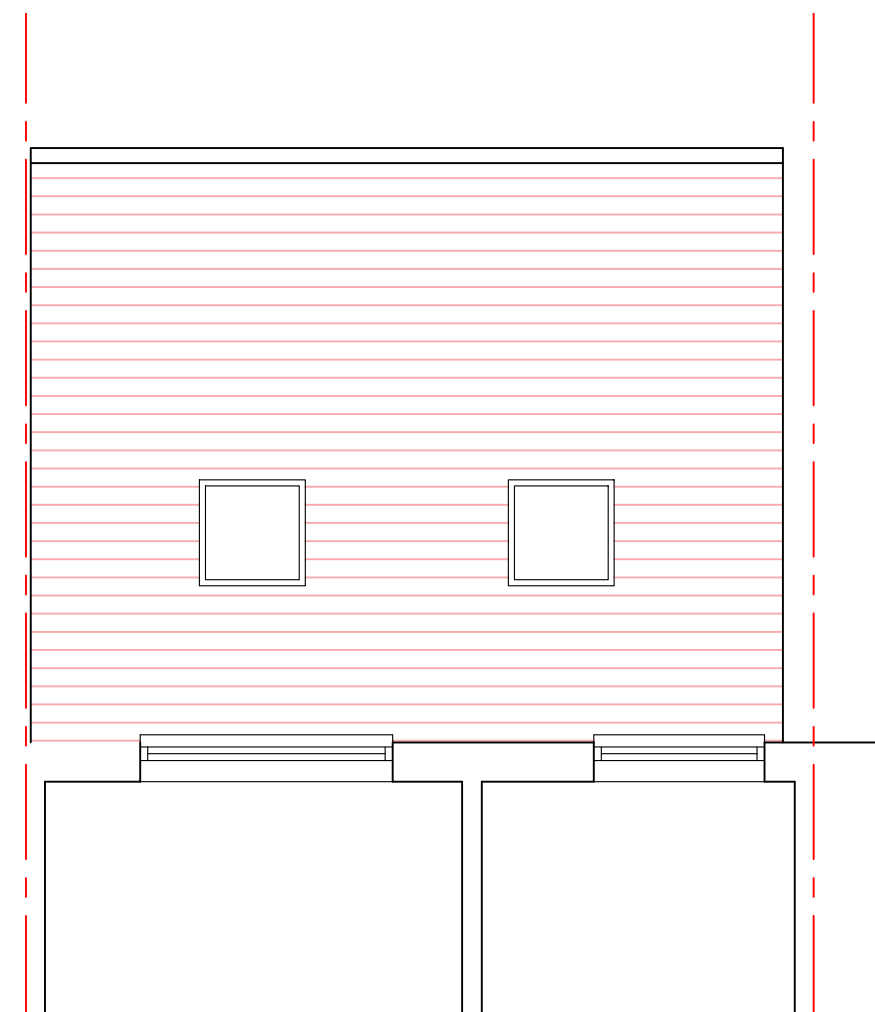

Extension Roof

Project

14 Lynmouth Drive, Ruislip HA4 9BZ
Proposed Rear Extension

Title

Floor Plans


Scale 1:50 @ A3

Date January 2021


Roger Davis Design

79 Bell Chase, Yeovil, Somerset, BA20 2FF
tel : 01935 706648 07531 683621
rogerdavis577@gmail .com

Drawing No 2021/01/01

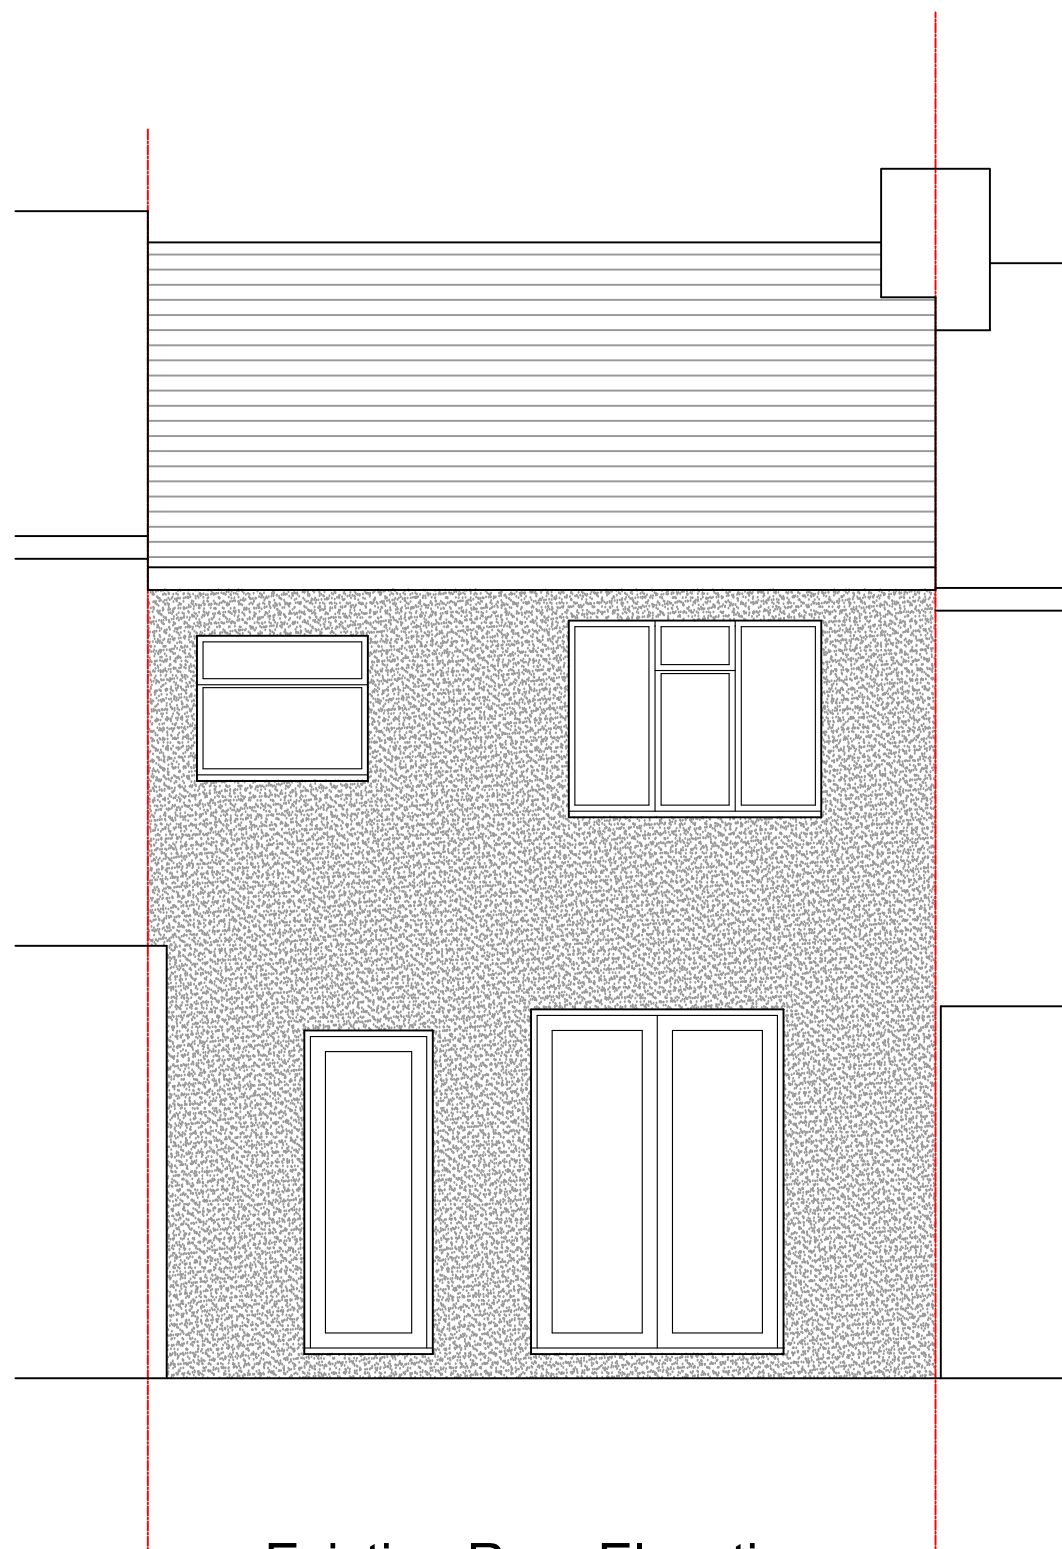

Existing Rear Elevation

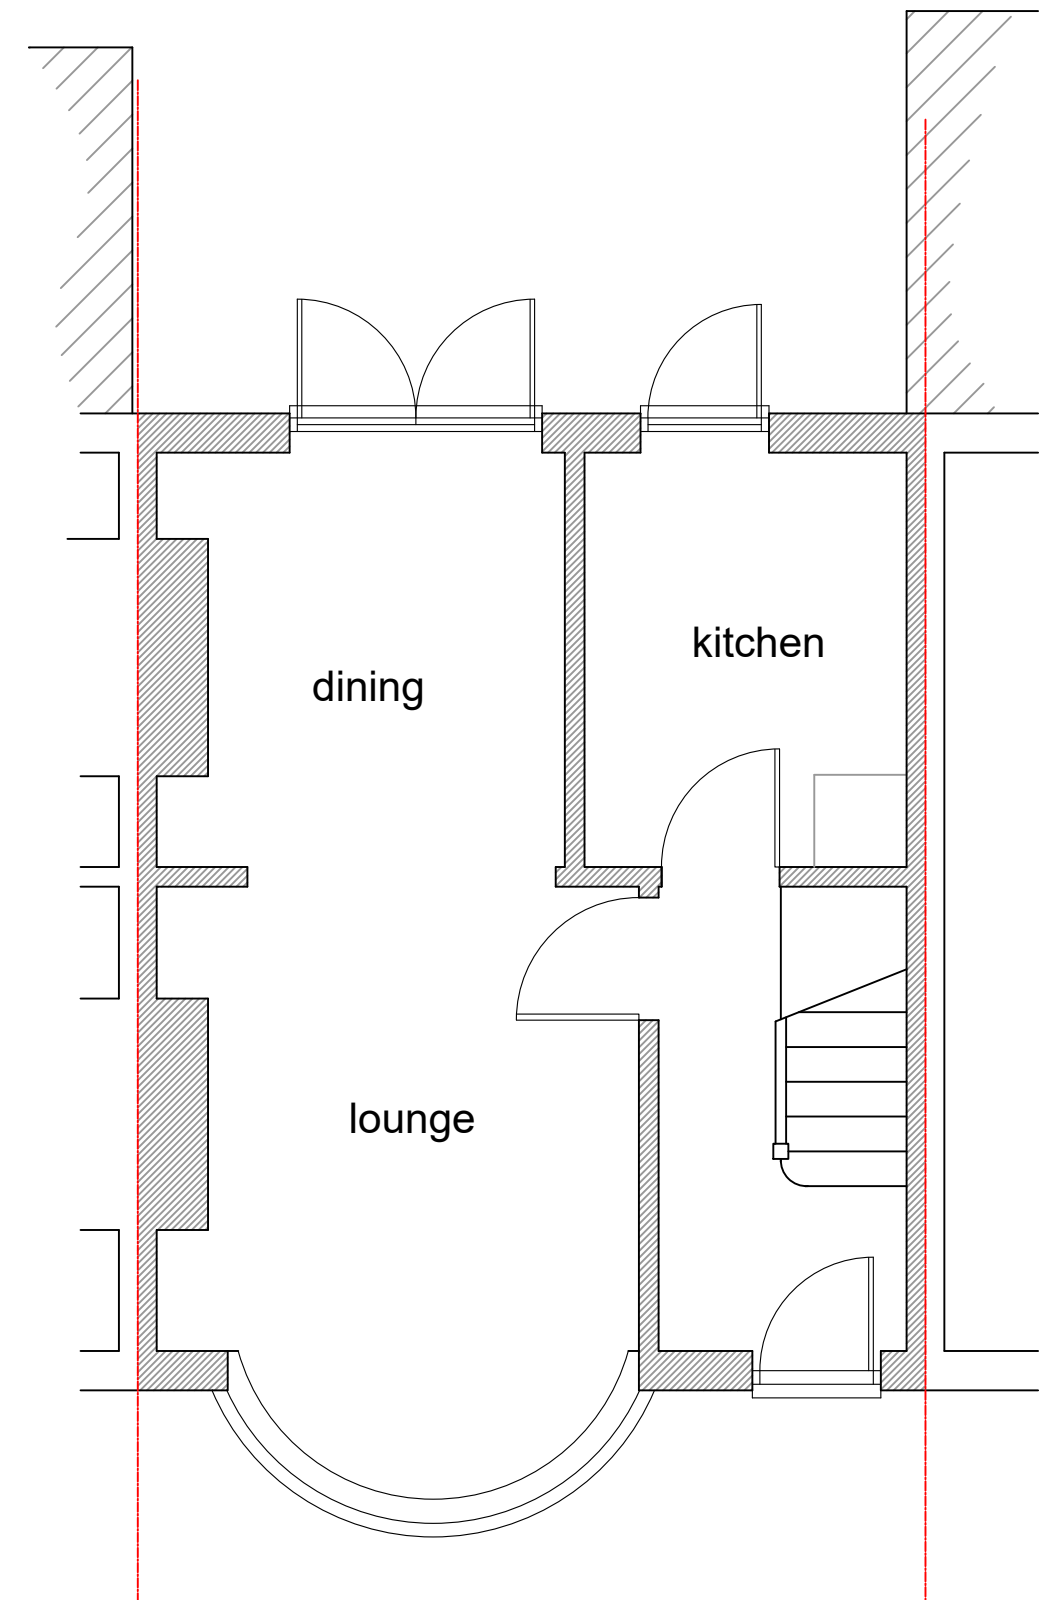

Existing Ground Floor

Project

14 Lynmouth Drive, Ruislip HA4 9BZ
Proposed Rear Extension

Title

Existing Plan and Elevation

Scale 1:50 @ A3

Date January 2021

Roger Davis Design

79 Bell Chase, Yeovil, Somerset, BA20 2FF
tel : 01935 706648 07531 683621
rogerdavis577@gmail.com

Drawing No 2021/01/03