


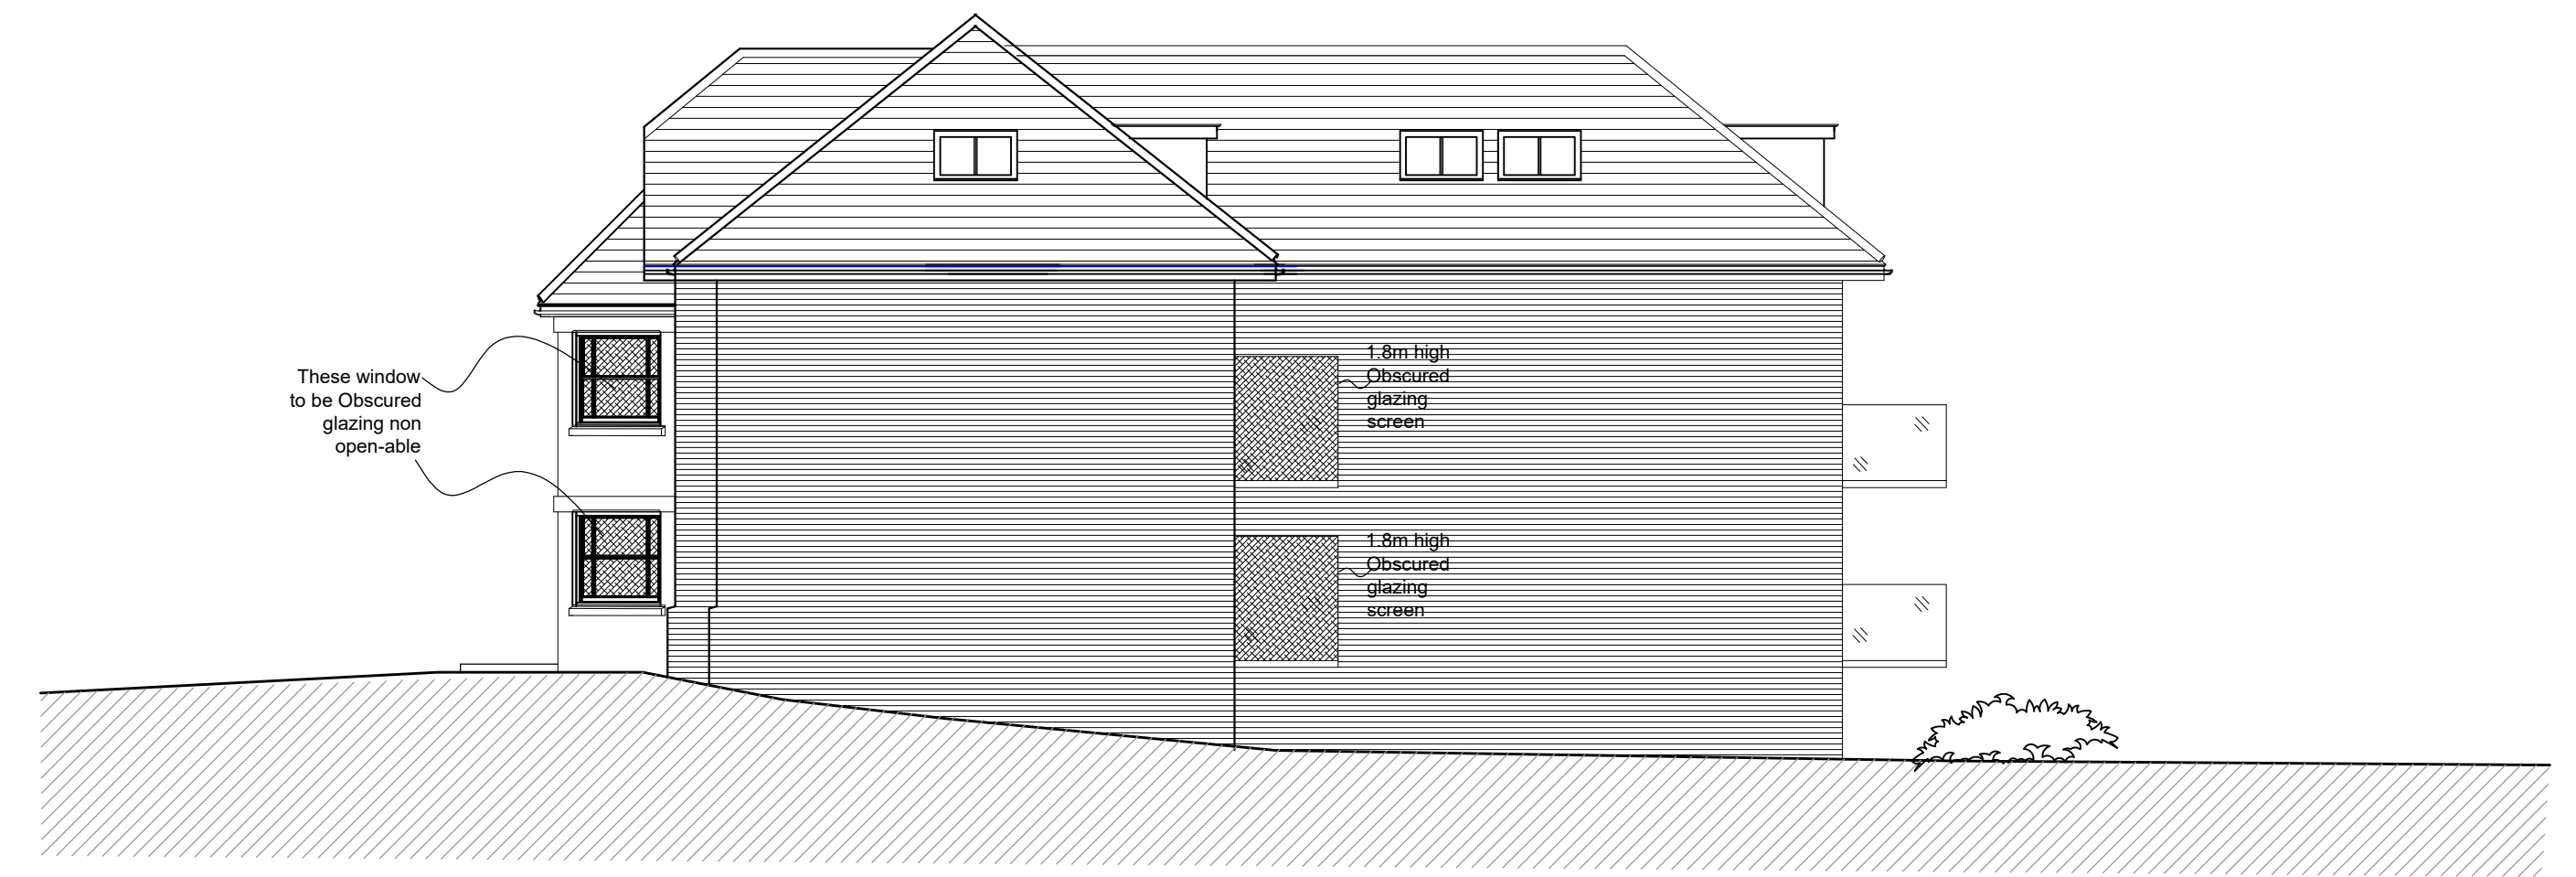

EAST ELEVATION



WEST ELEVATION



SOUTH ELEVATION

## PROPOSED ELEVATIONS

13 & 13A THE DRIVE , ICKENHAM, UB10 8AF

Scale Bar  
0 1 2 3 4 5 6 7 8 9 10 Metres  
1:100 @ A1



THE GILLETT MACLEOD PARTNERSHIP  
Chartered Architects & Town Planning Consultants  
1 High Road Old Eastcote Pinner Middlesex HA5 2EW tel. 0208 868 1333

Drg. No. 17/3101/104  
Scale 1:100  
Date 16/03/17  
Drawn by AK

REVISION  
C drawer