



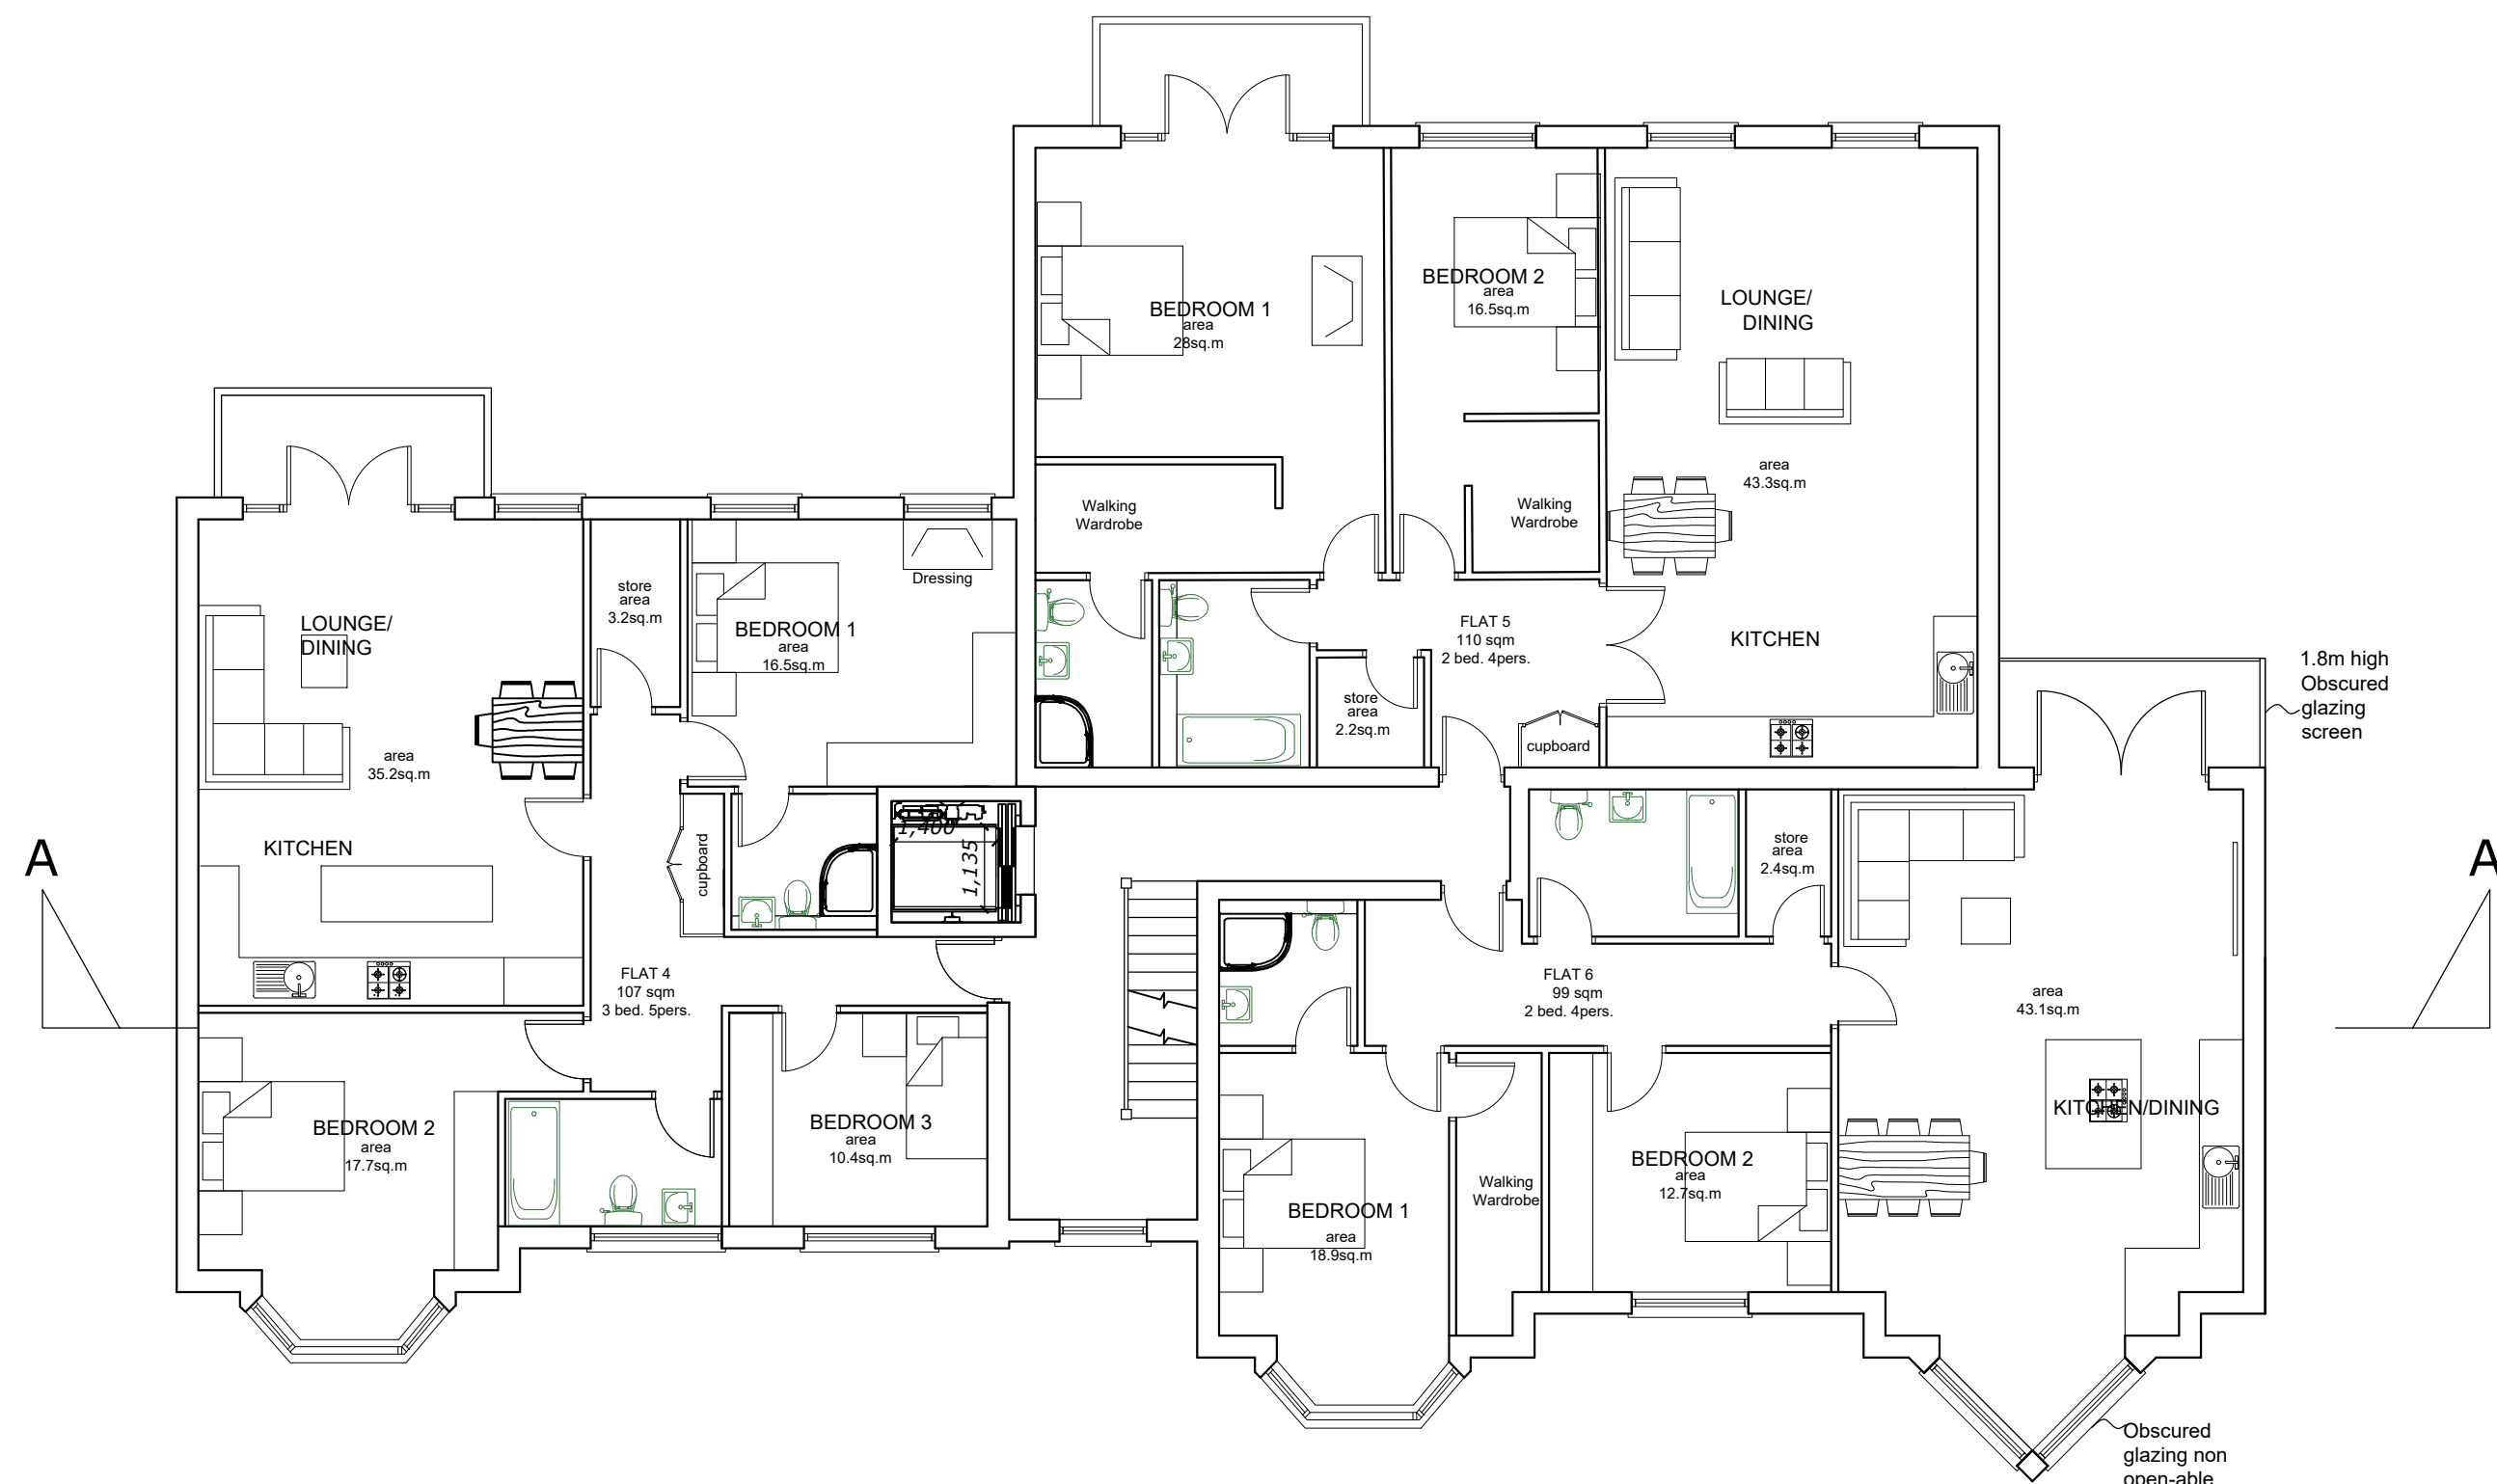

FIRST FLOOR

Minimum 2.5m headroom
gross internal area 350sq.m

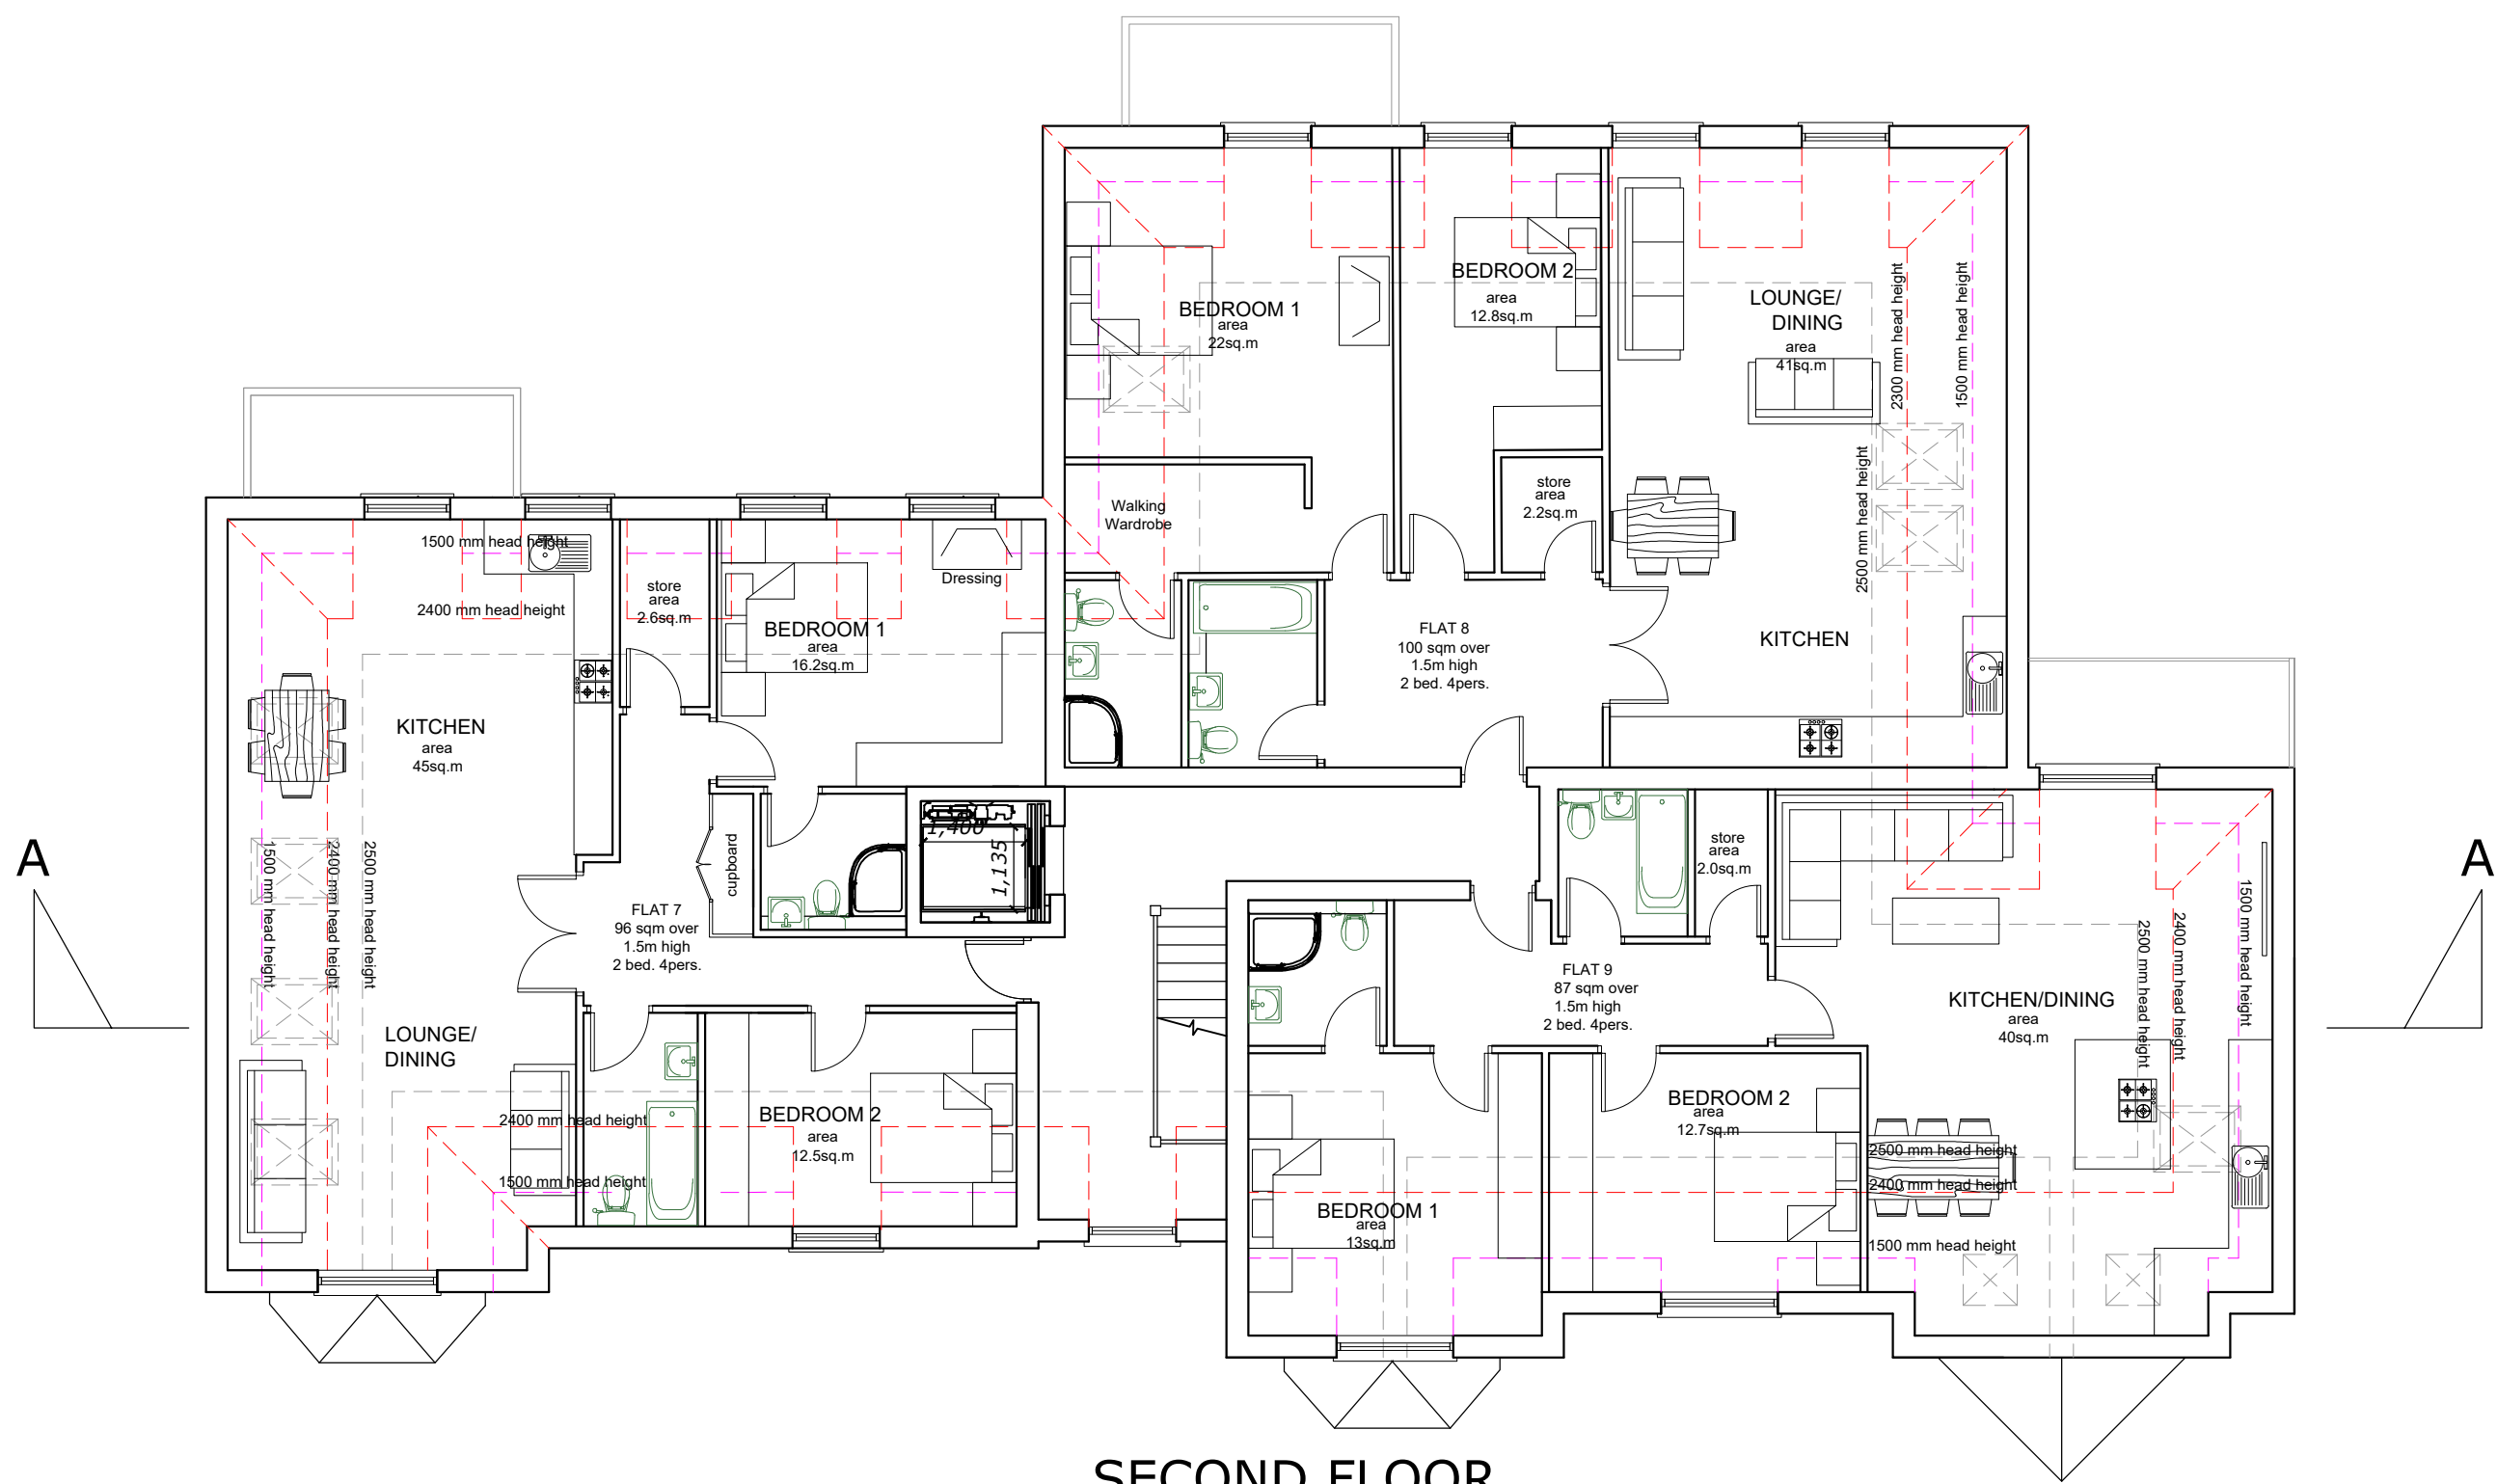


SECOND FLOOR


Minimum 2.5m headroom
gross internal area 191sq.m

Minimum 1.5m headroom
gross internal area 314sq.m

Minimum ceiling height of 2.5m is
$$\frac{(350+350+191)}{(350+350+314)} \times 100 = 88 \text{ per cent of the gross internal area}$$

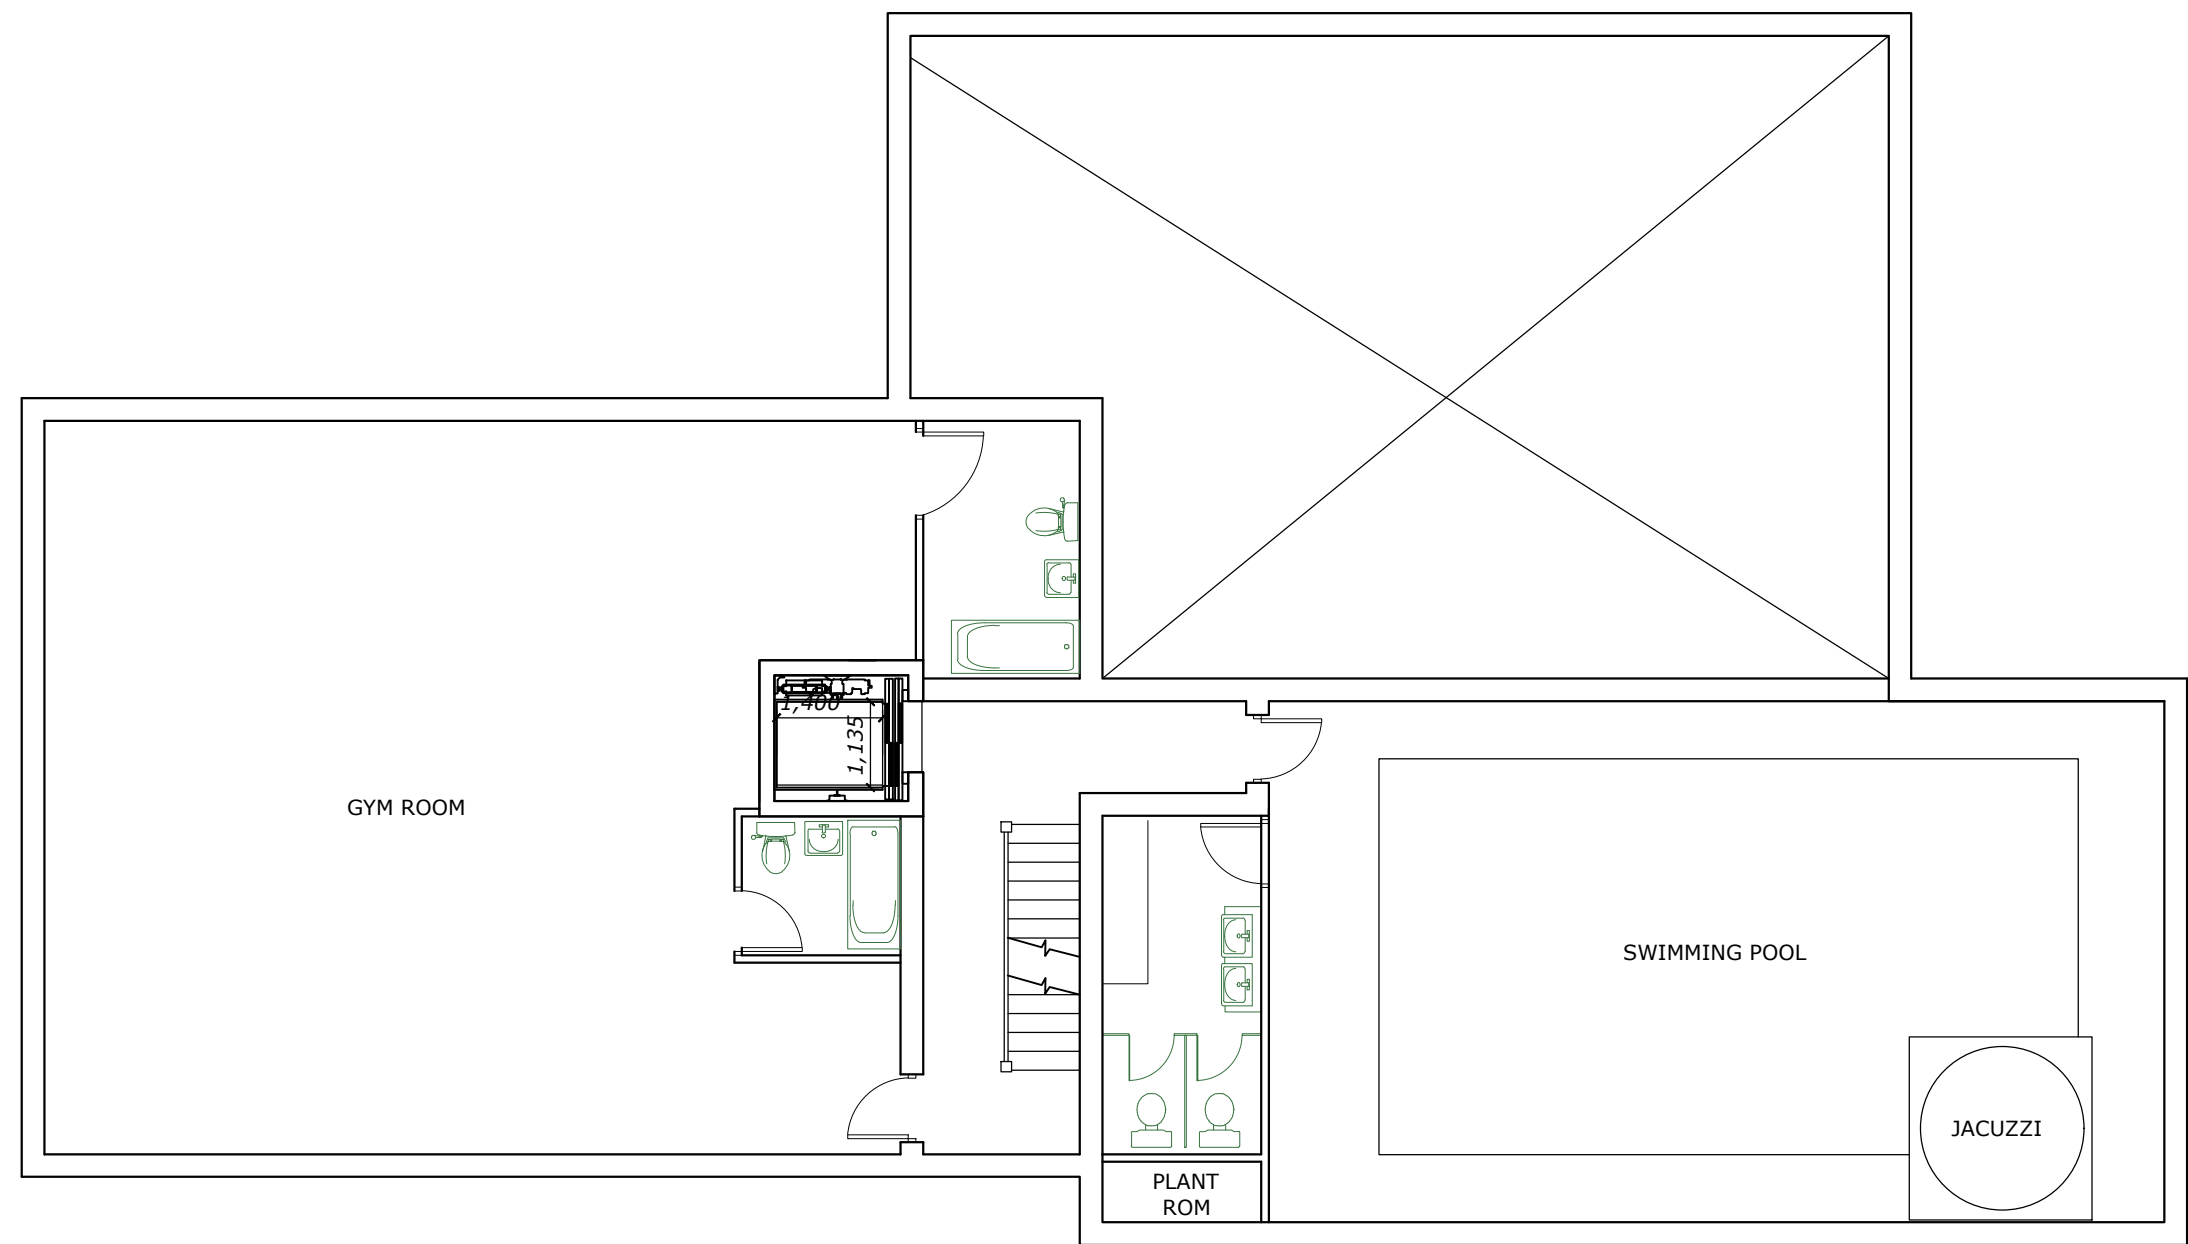

LOWER GROUND FLOOR

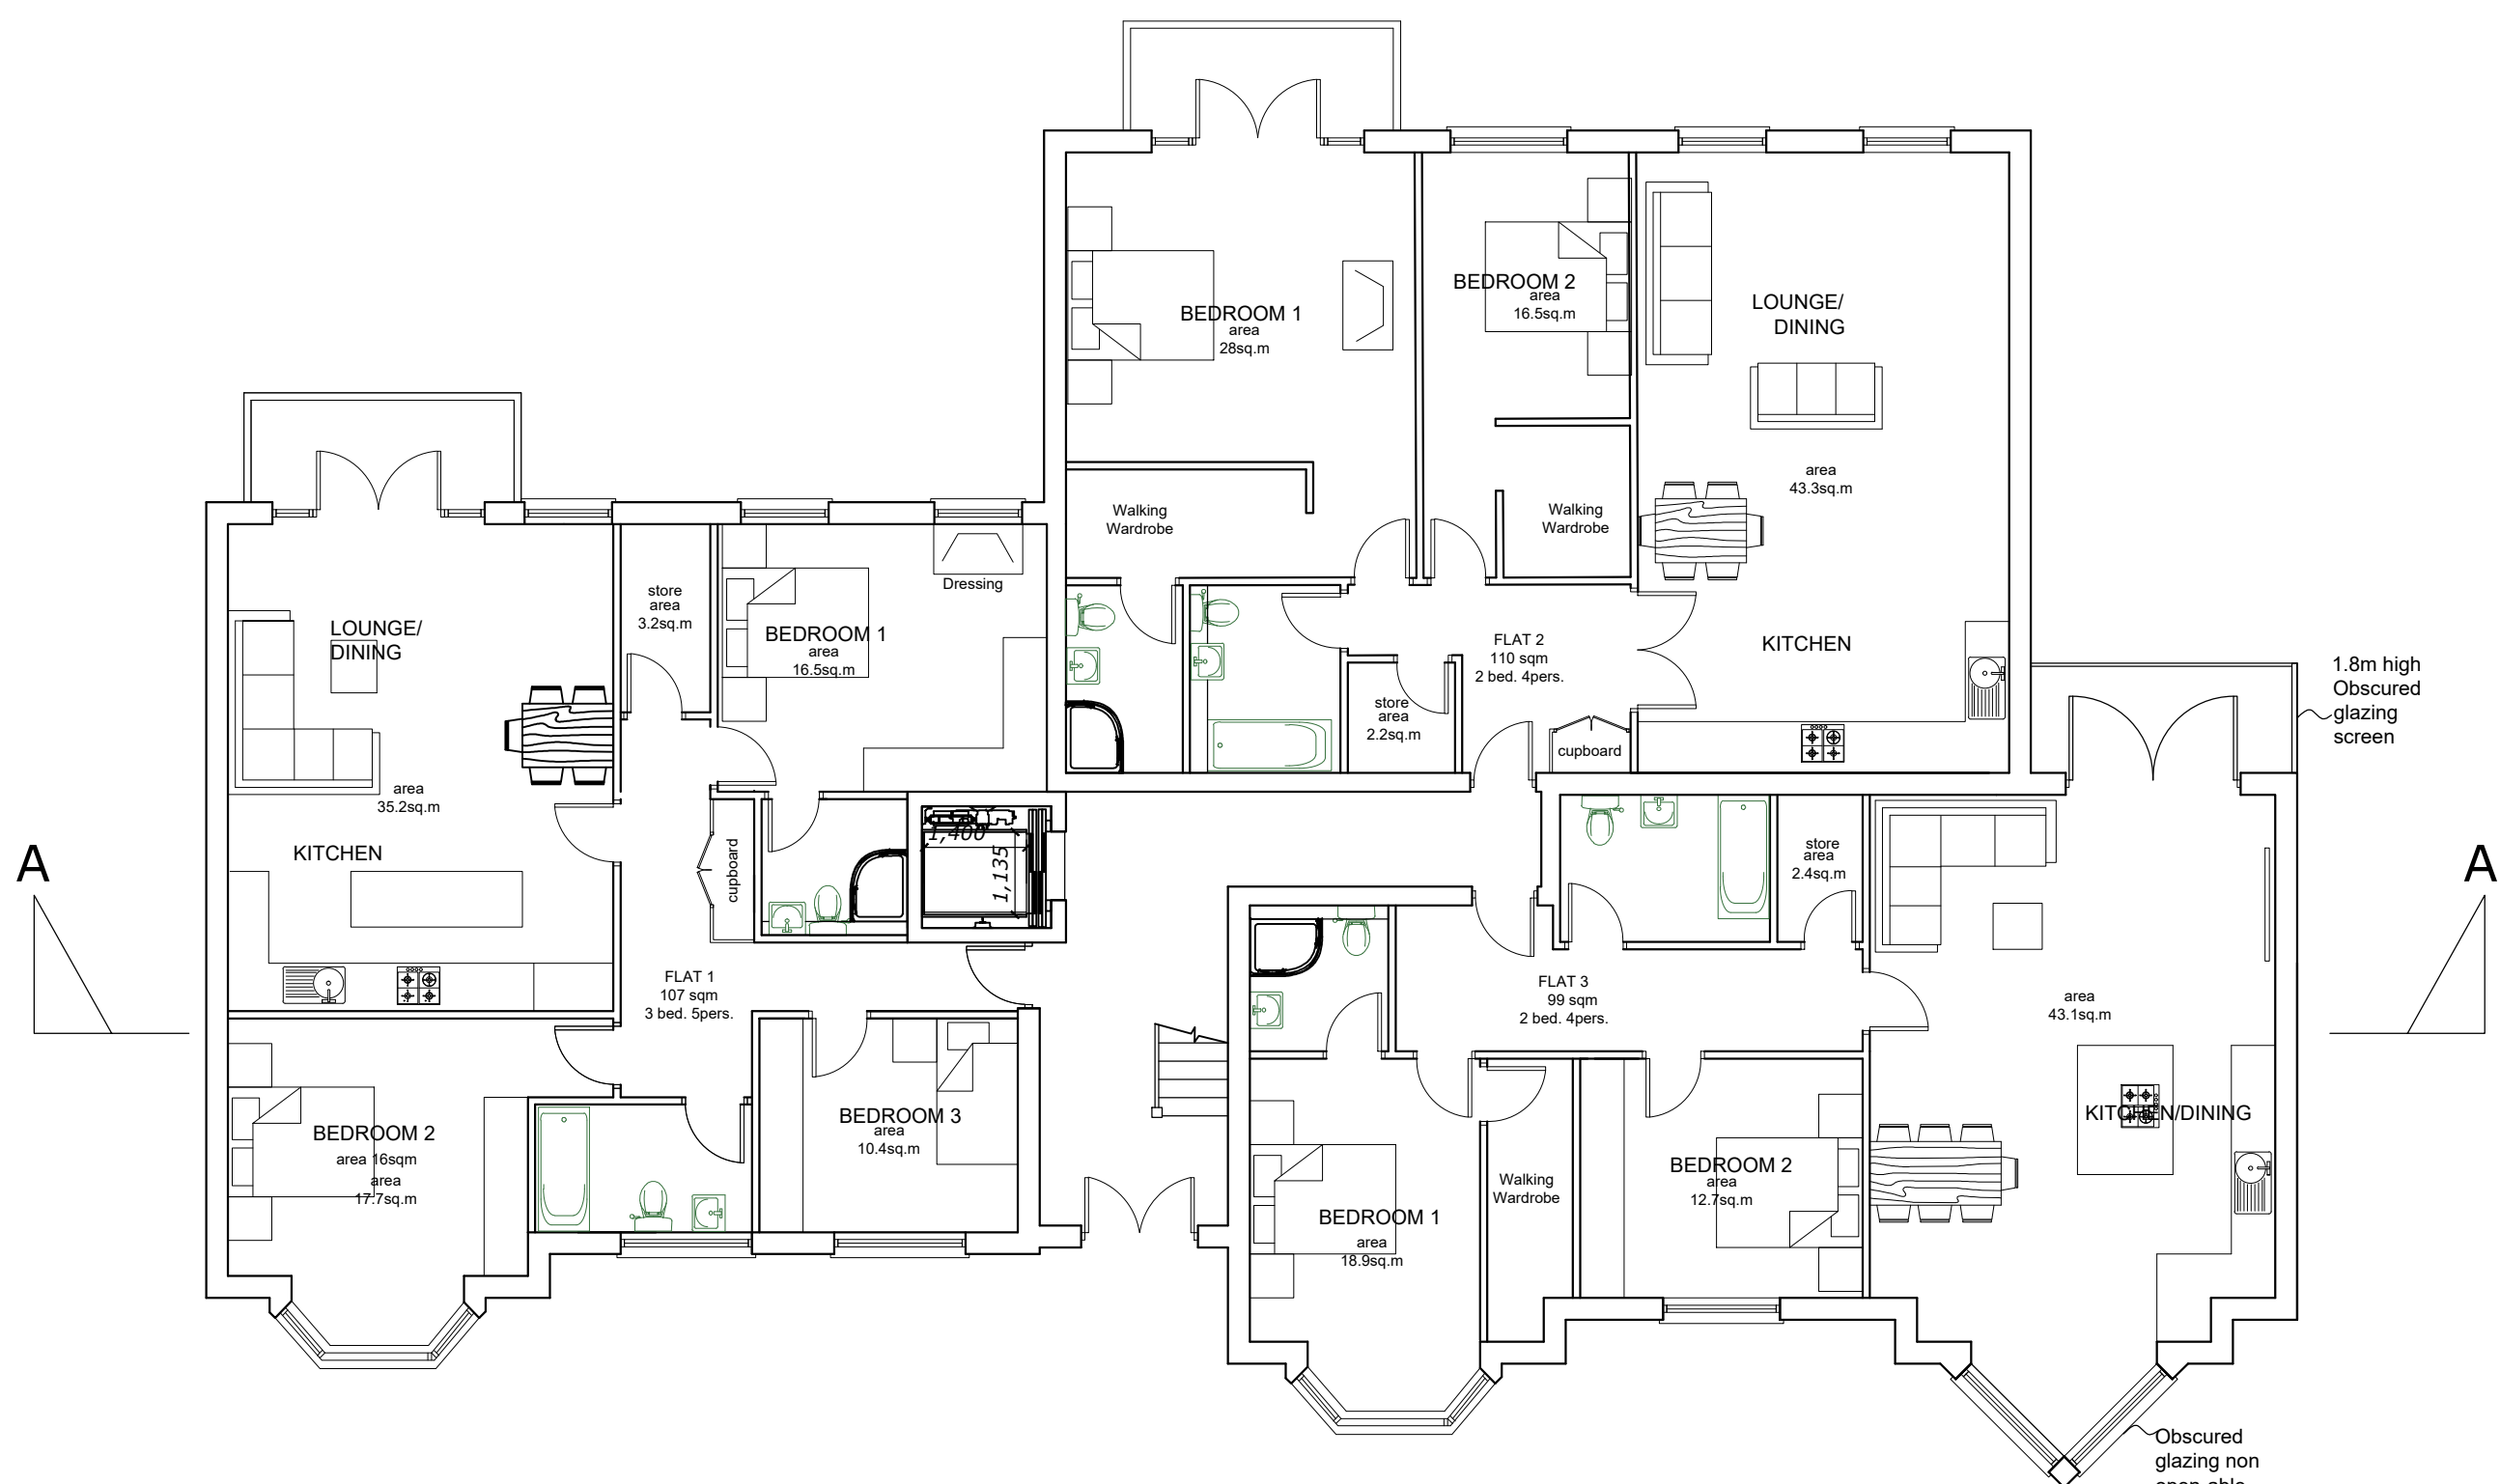


GROUND FLOOR

Minimum 2.5m headroom
gross internal area 350sq.m

PROPOSED FLOOR PLANS

13 & 13A THE DRIVE , ICKENHAM, UB10 8AF

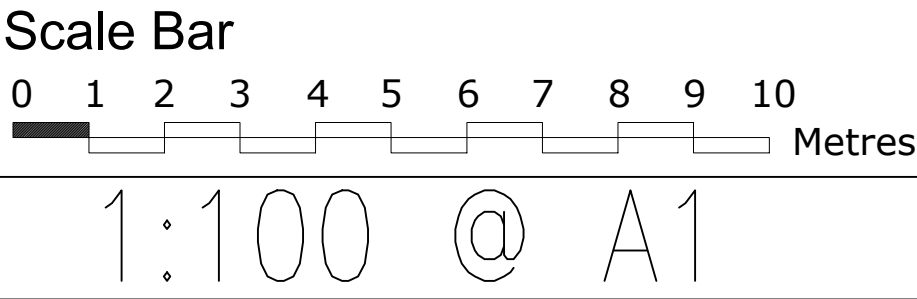

THE GILLETT MACLEOD PARTNERSHIP
Chartered Architects & Town Planning Consultants
1 High Road Old Eastcote Pinner Middlesex HA5 2EW tel. 0208 868 1333

Drg. No. 17/3101/102 A
Scale 1:100
Date 16/05/17
Drawn by AK

REVISION
A
C drawer