




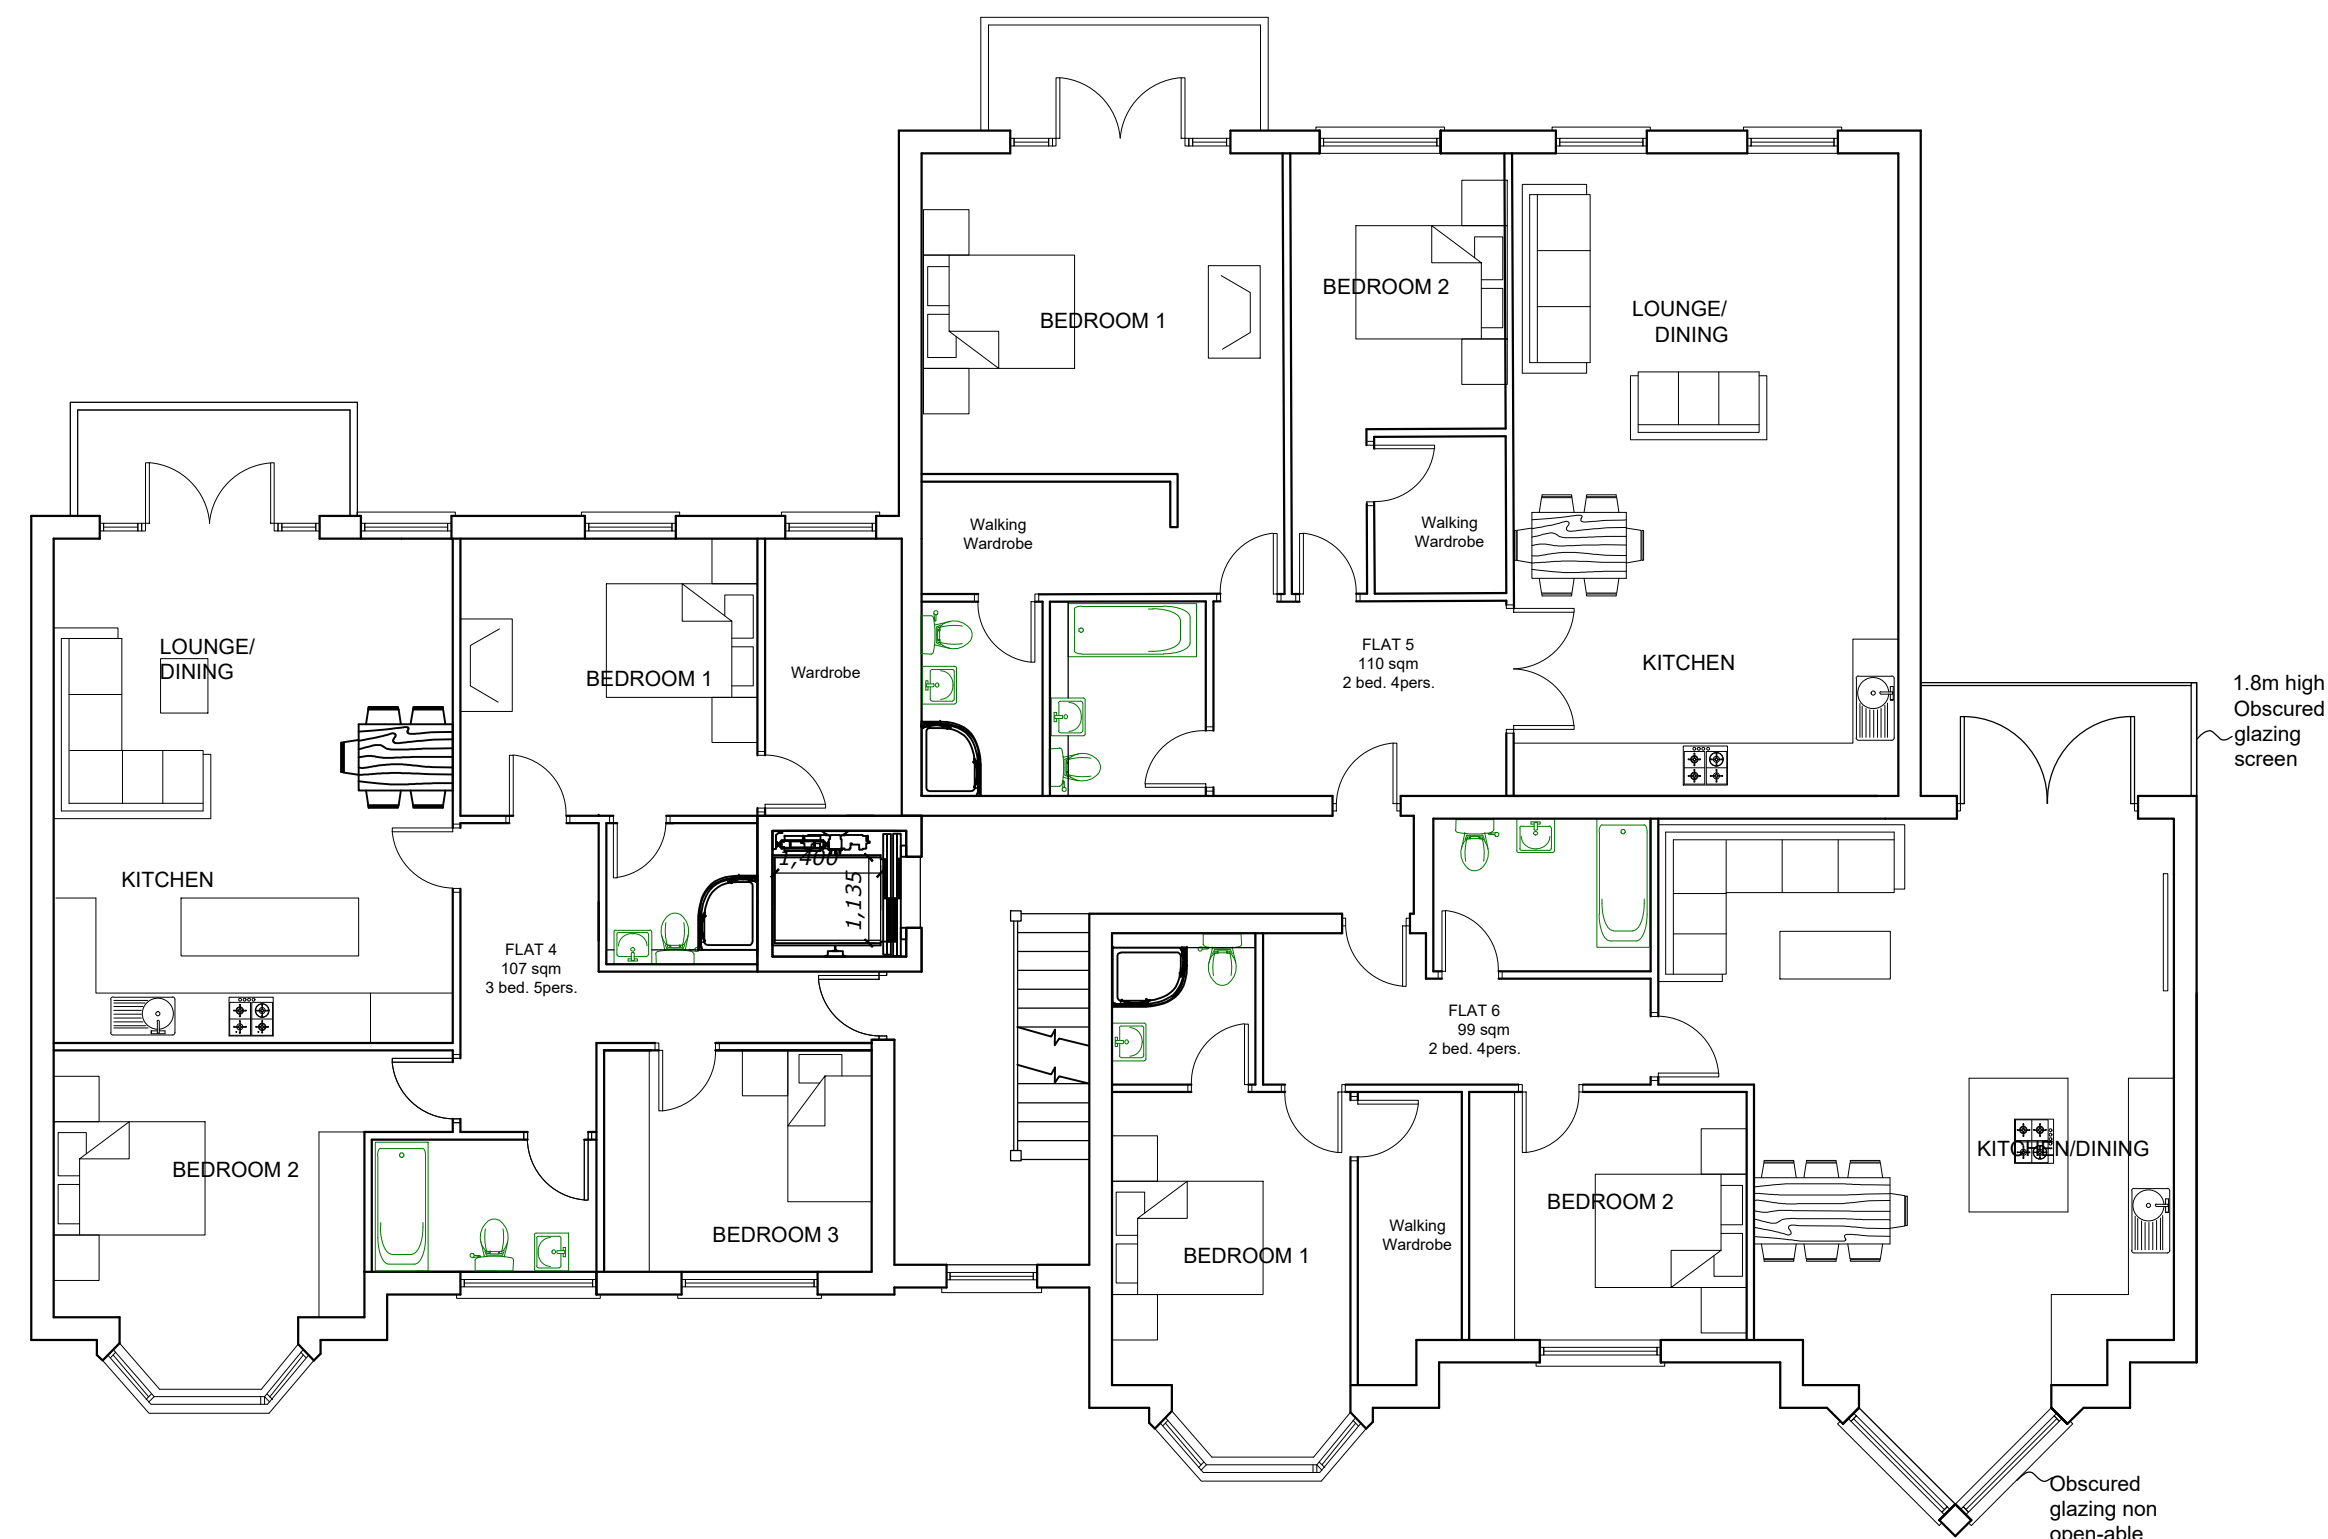


FIRST FLOOR

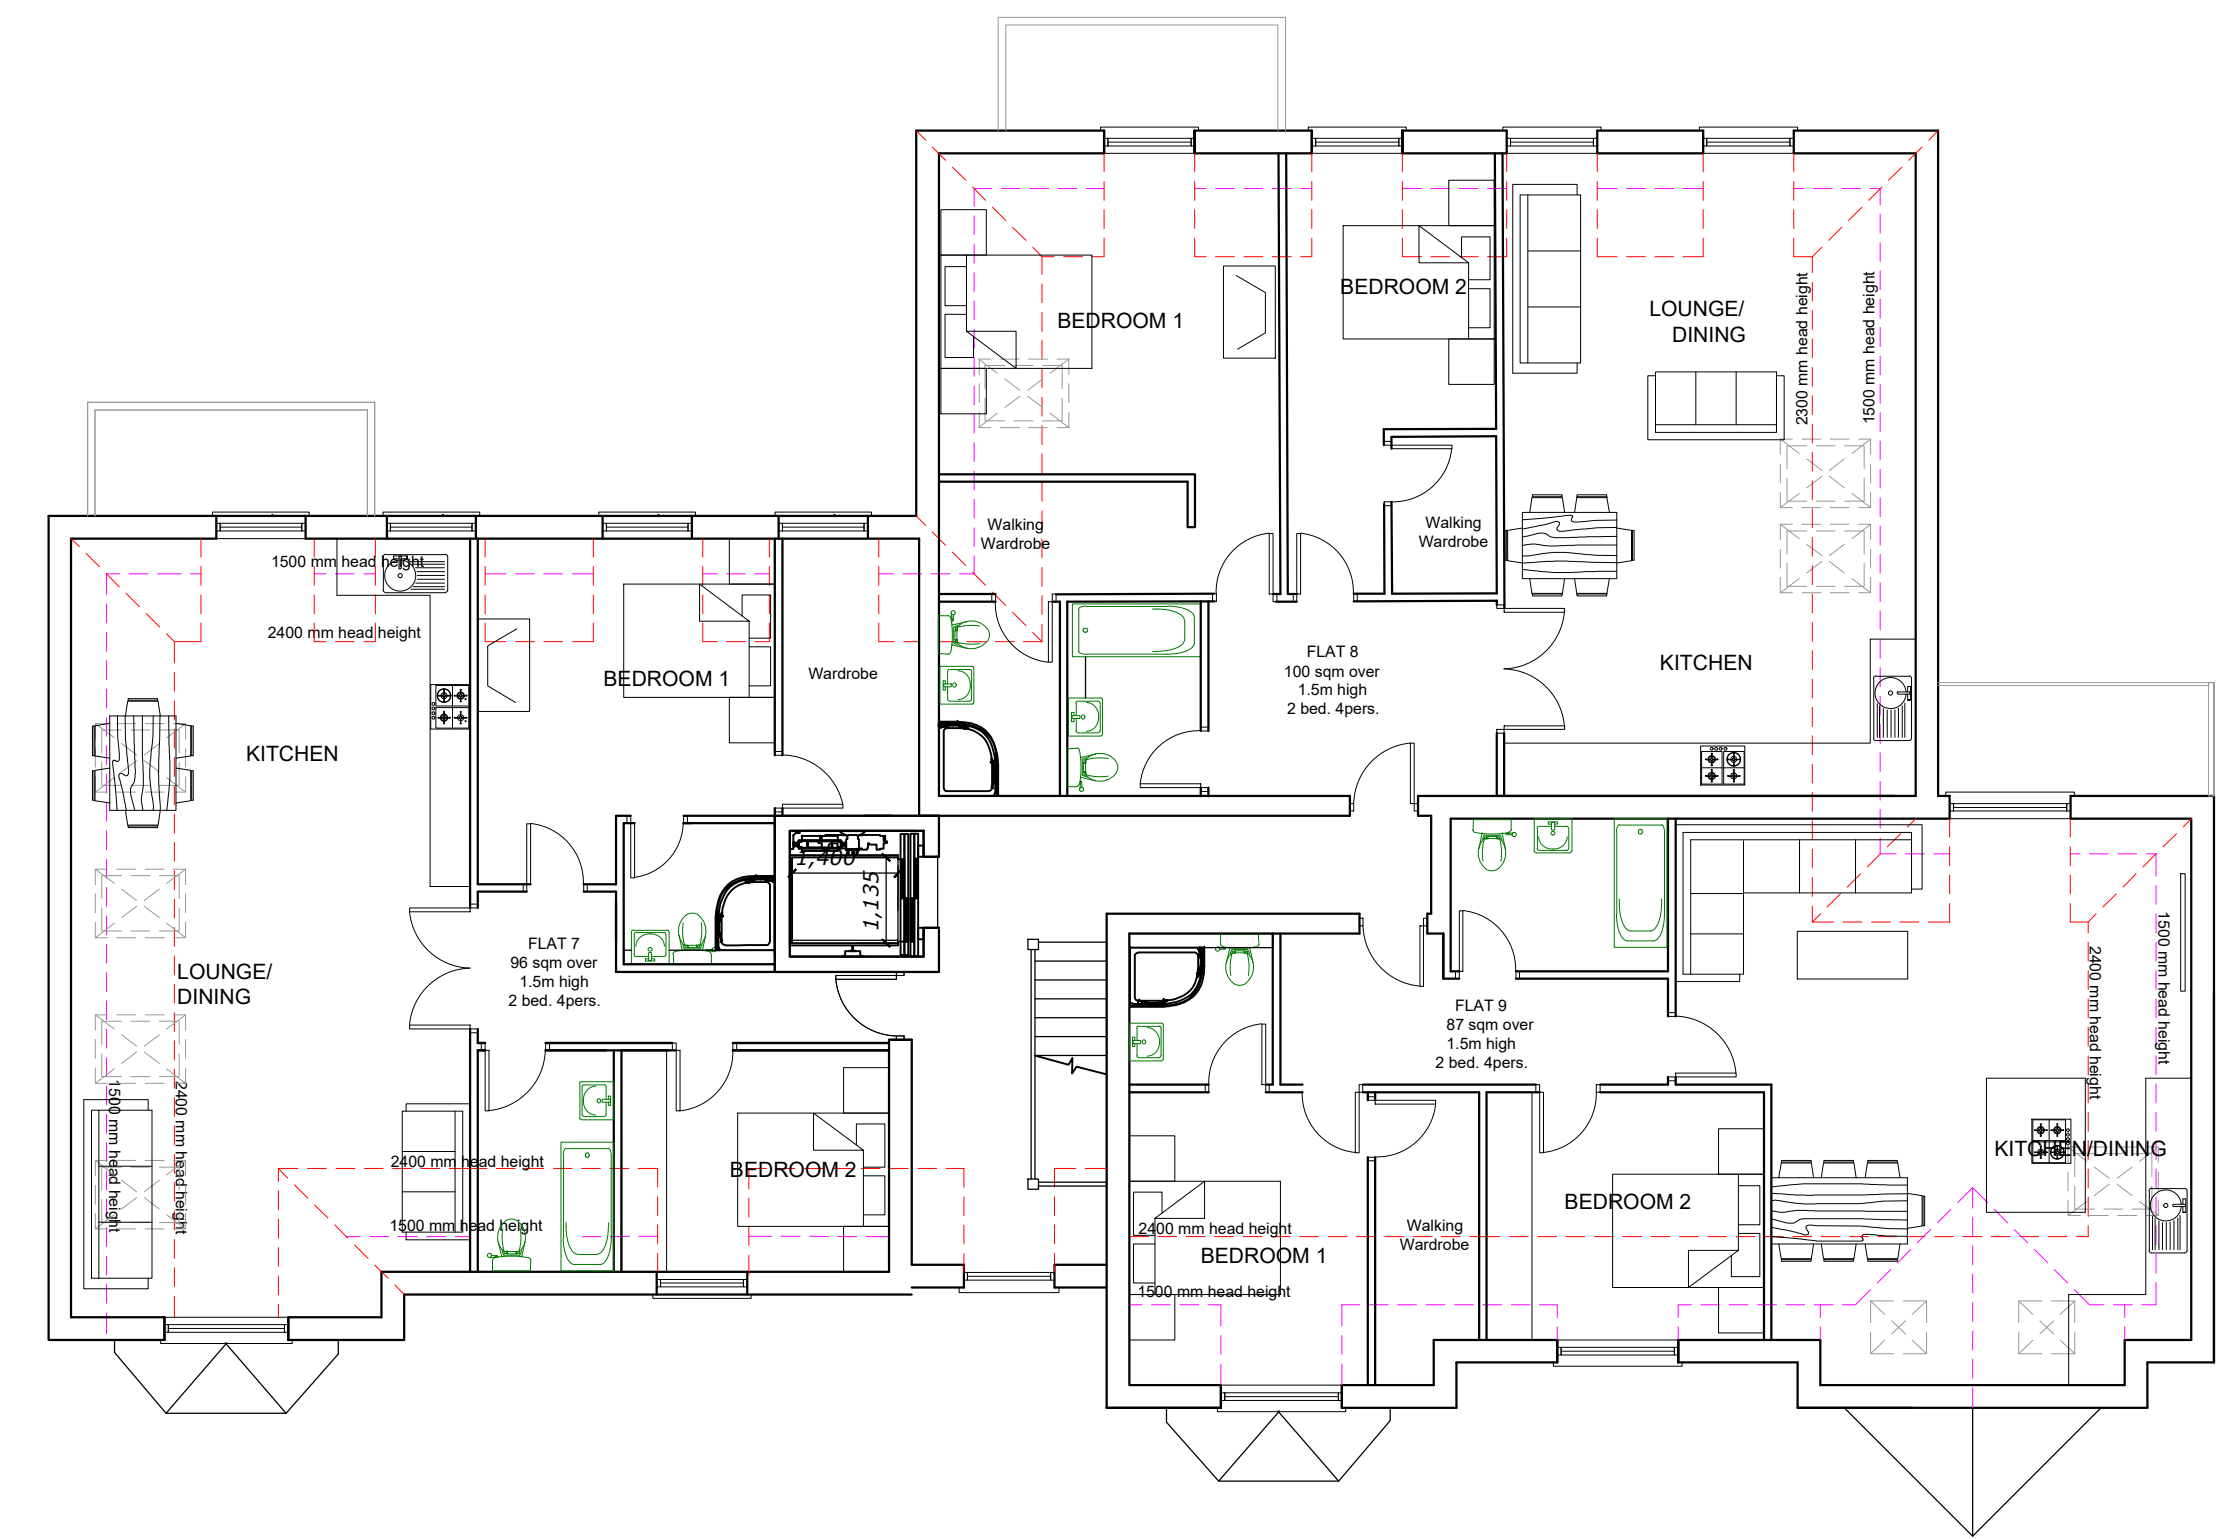

SECOND FLOOR

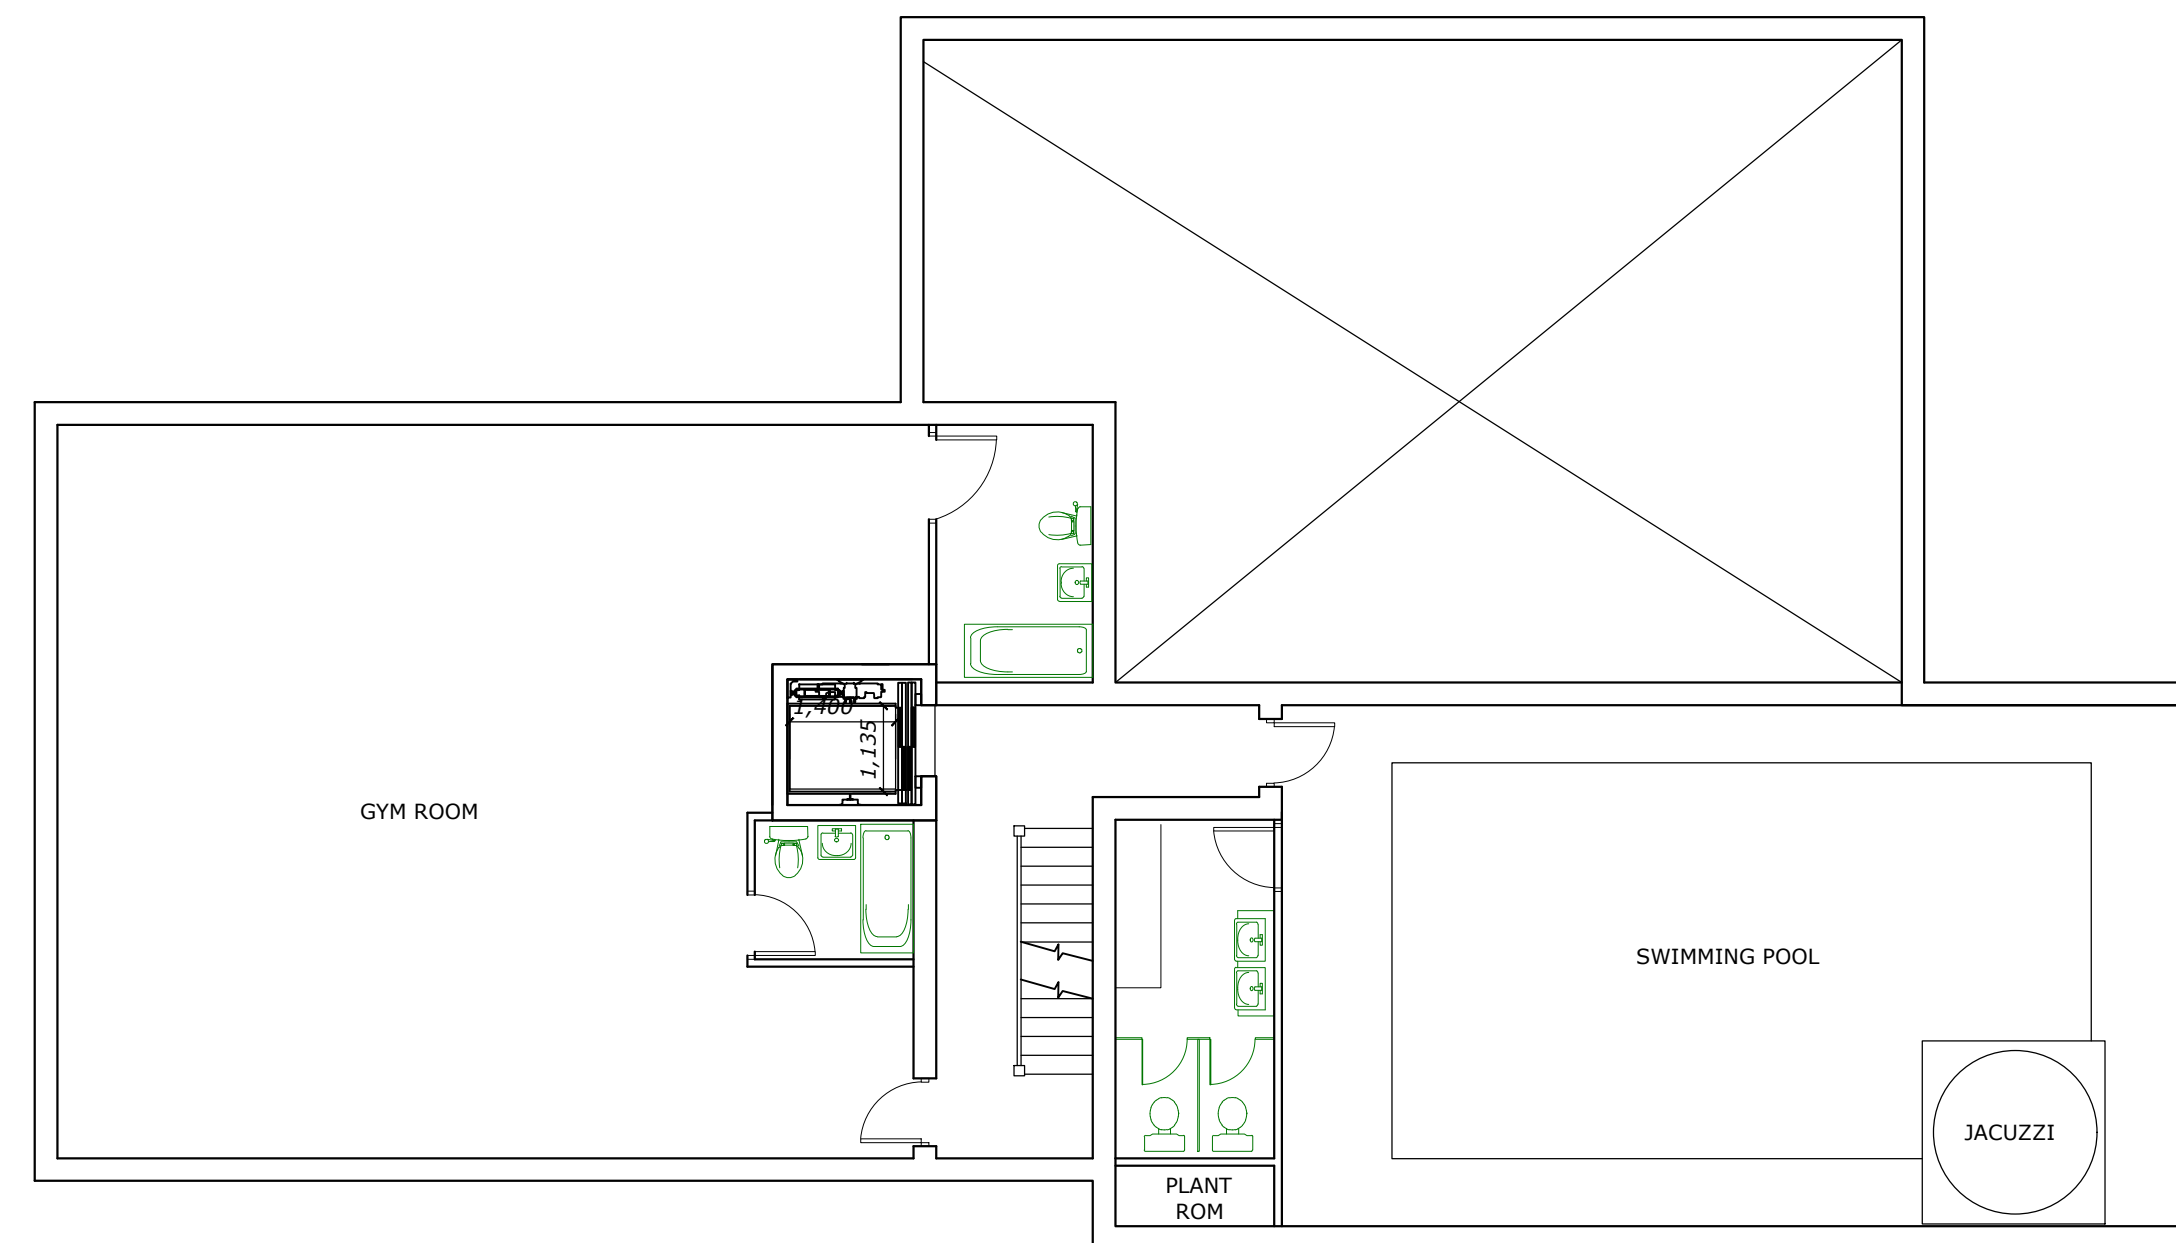


LOWER GROUND FLOOR

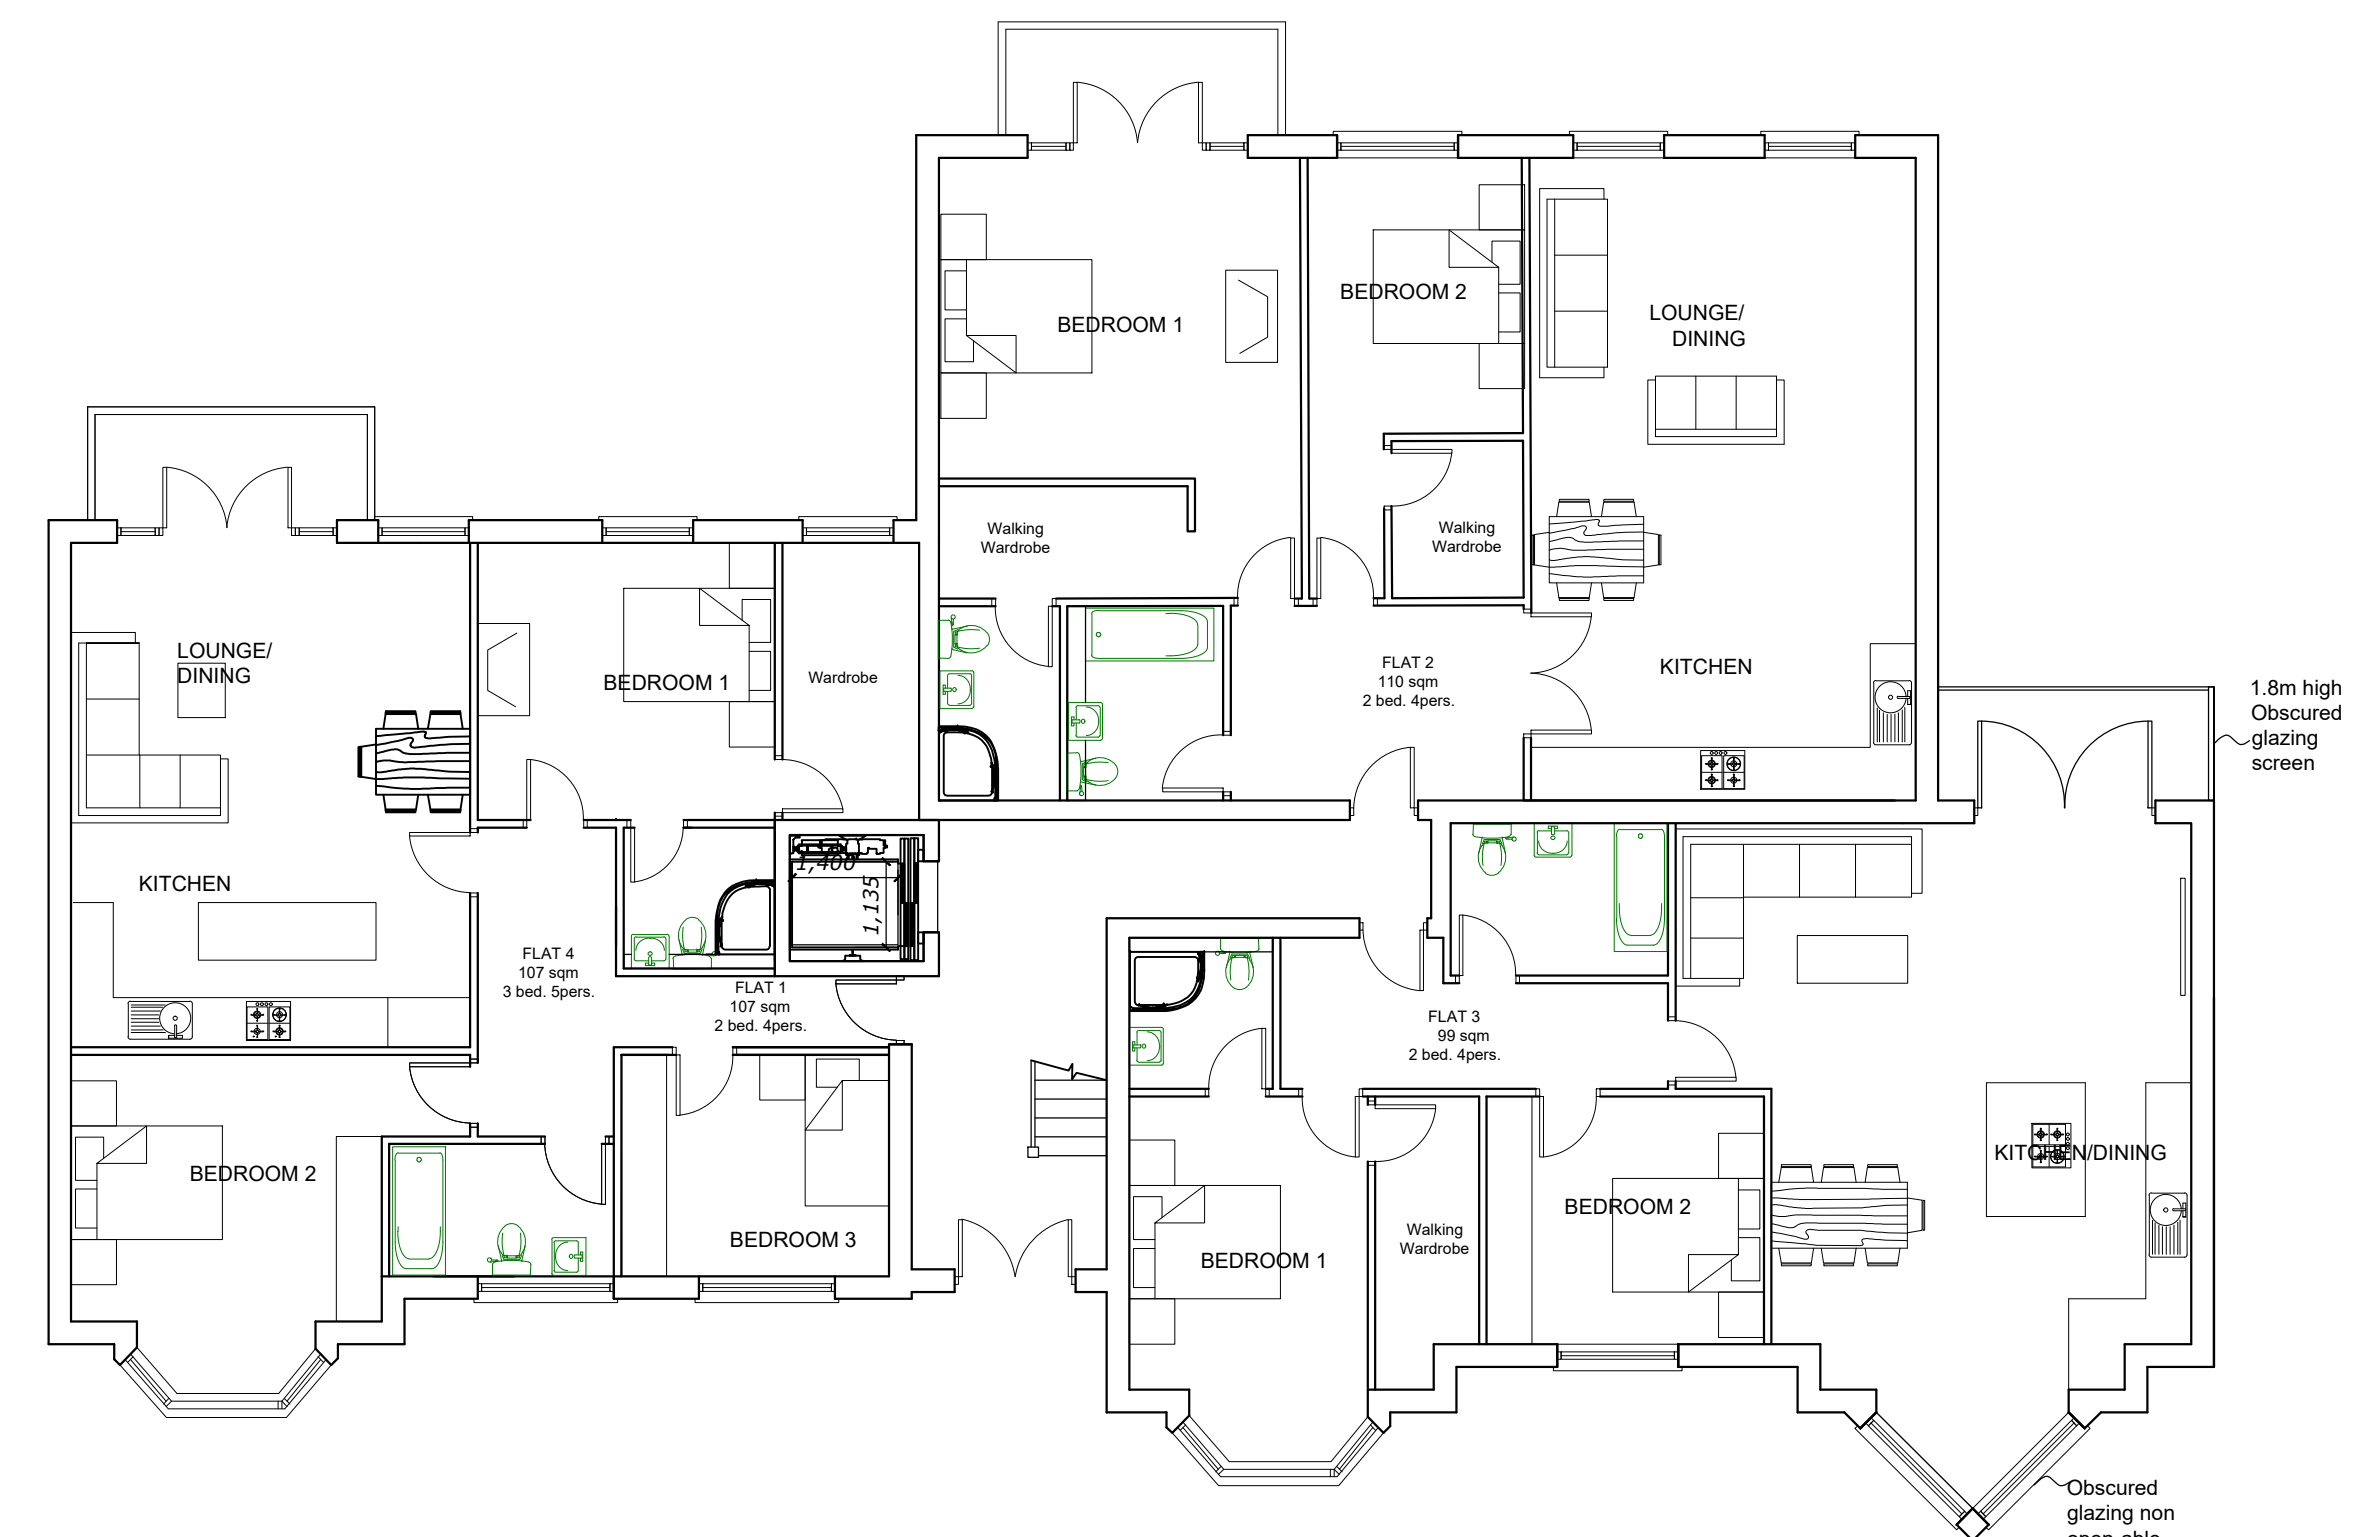

GROUND FLOOR

PROPOSED FLOOR PLANS

13 & 13A THE DRIVE , ICKENHAM, UB10 8AF

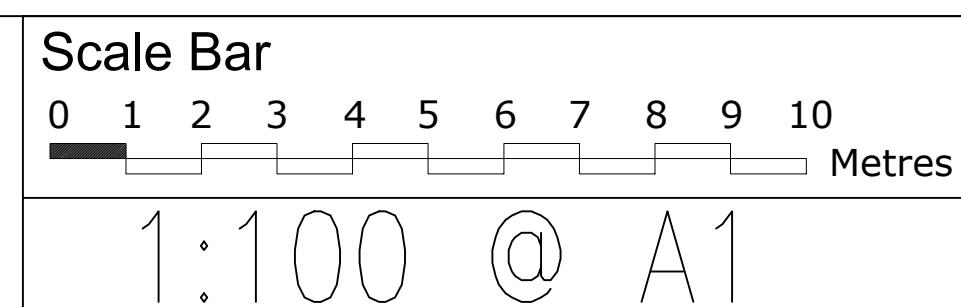

THE GILLETT MACLEOD PARTNERSHIP
Chartered Architects & Town Planning Consultants
1 High Road Old Eastcote Pinner Middlesex HA5 2EW tel. 0208 868 1333

Drg. No. 17/3101/102
Scale 1:100
Date 16/05/17
Drawn by AK

REVISION

(C) drawer