





KEY

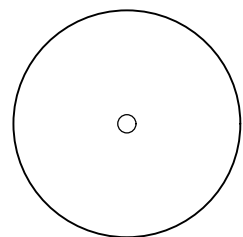

= Existing
Trees
Retained

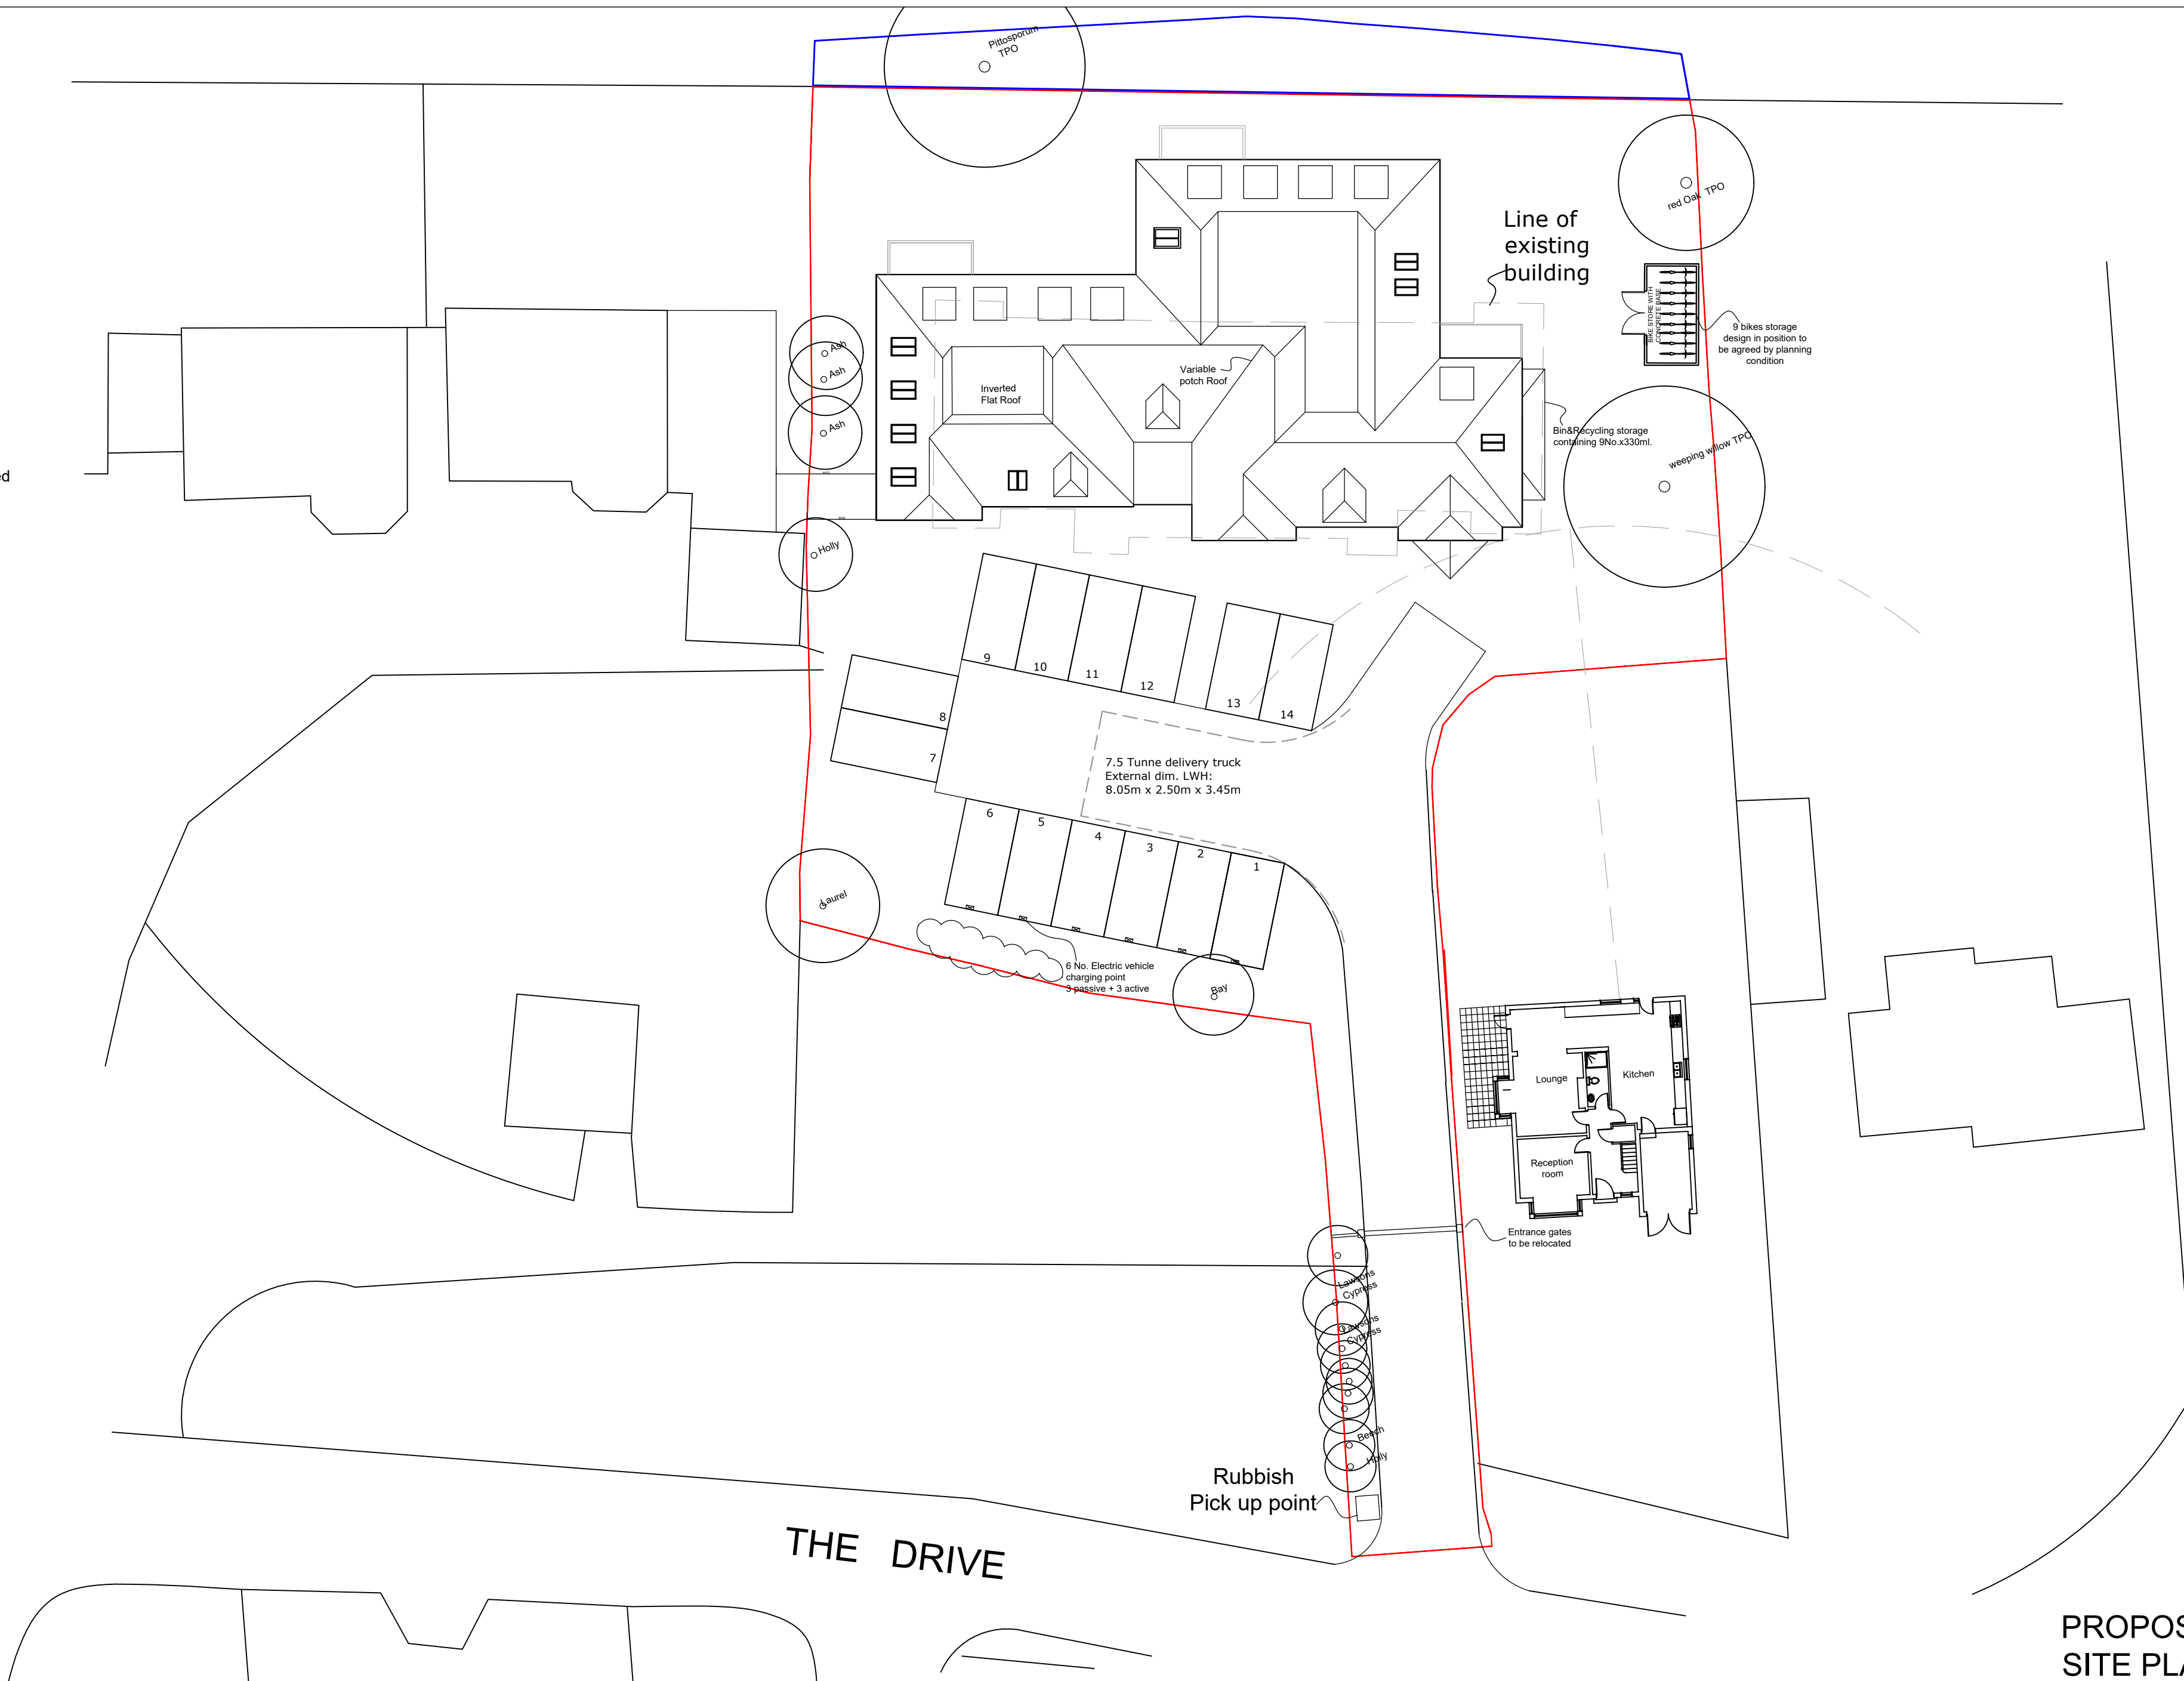

13 & 13A THE DRIVE , ICKENHAM, UB10 8AF

Scale Bar
0 1 2 3 4 5 6 7 8 9 10
Metres

1:200 @ A2



THE GILLETT MACLEOD PARTNERSHIP
Chartered Architects & Town Planning Consultants
1 High Road Old Eastcote Pinner Middlesex HA5 2EW tel. 0208 868 1333

Drg. No. 17/3101/101
Scale 1:200
Date 29/07/24
Drawn by AK

PROPOSED
SITE PLAN

REVISION

© drawer