


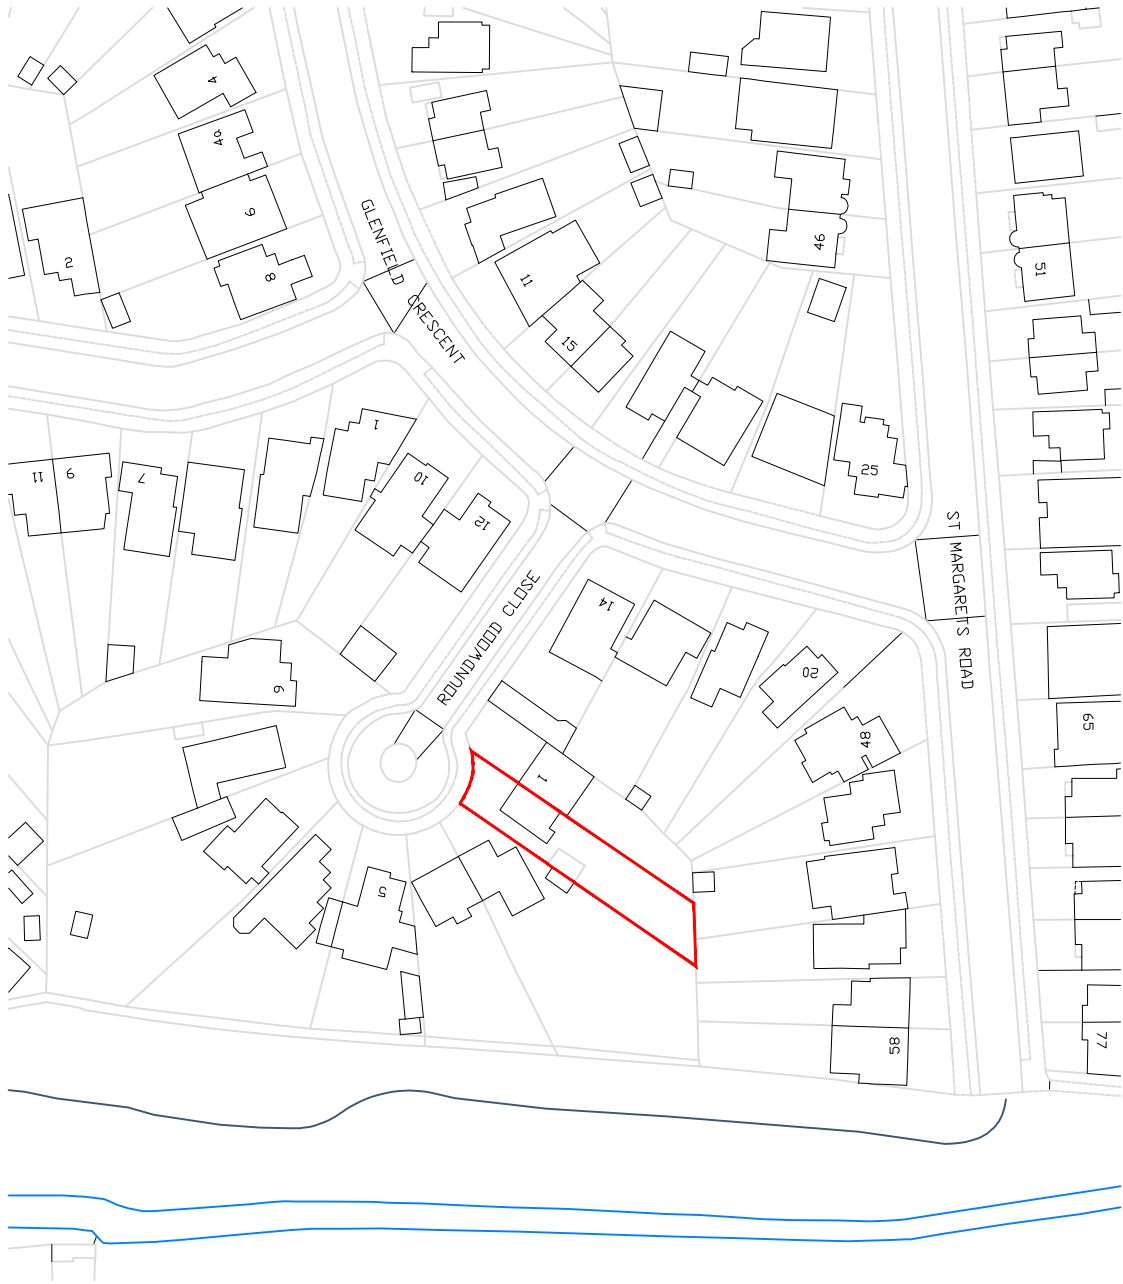

Crown copyright and database rights (2025)
Site plan used under OS licence 0100031673



Darren Stacey
Architecture
Urban Design

project
2 ROUNDWOOD CLOSE
HA4 7PD
drawing
SITE LOCATION PLAN

drawn dps	checked dps	date 13 06 25
scale 1:1250	sheet A4	
project number 24-114	drawing number P01	
		rev P1