




01 NORTH WEST ELEVATION (street facing)
SCALE: 1:50 @ A1



02 SOUTH EAST ELEVATION (garden facing)
SCALE: 1:50 @ A1



03 SOUTH WEST ELEVATION (flank facing)
SCALE: 1:50 @ A1

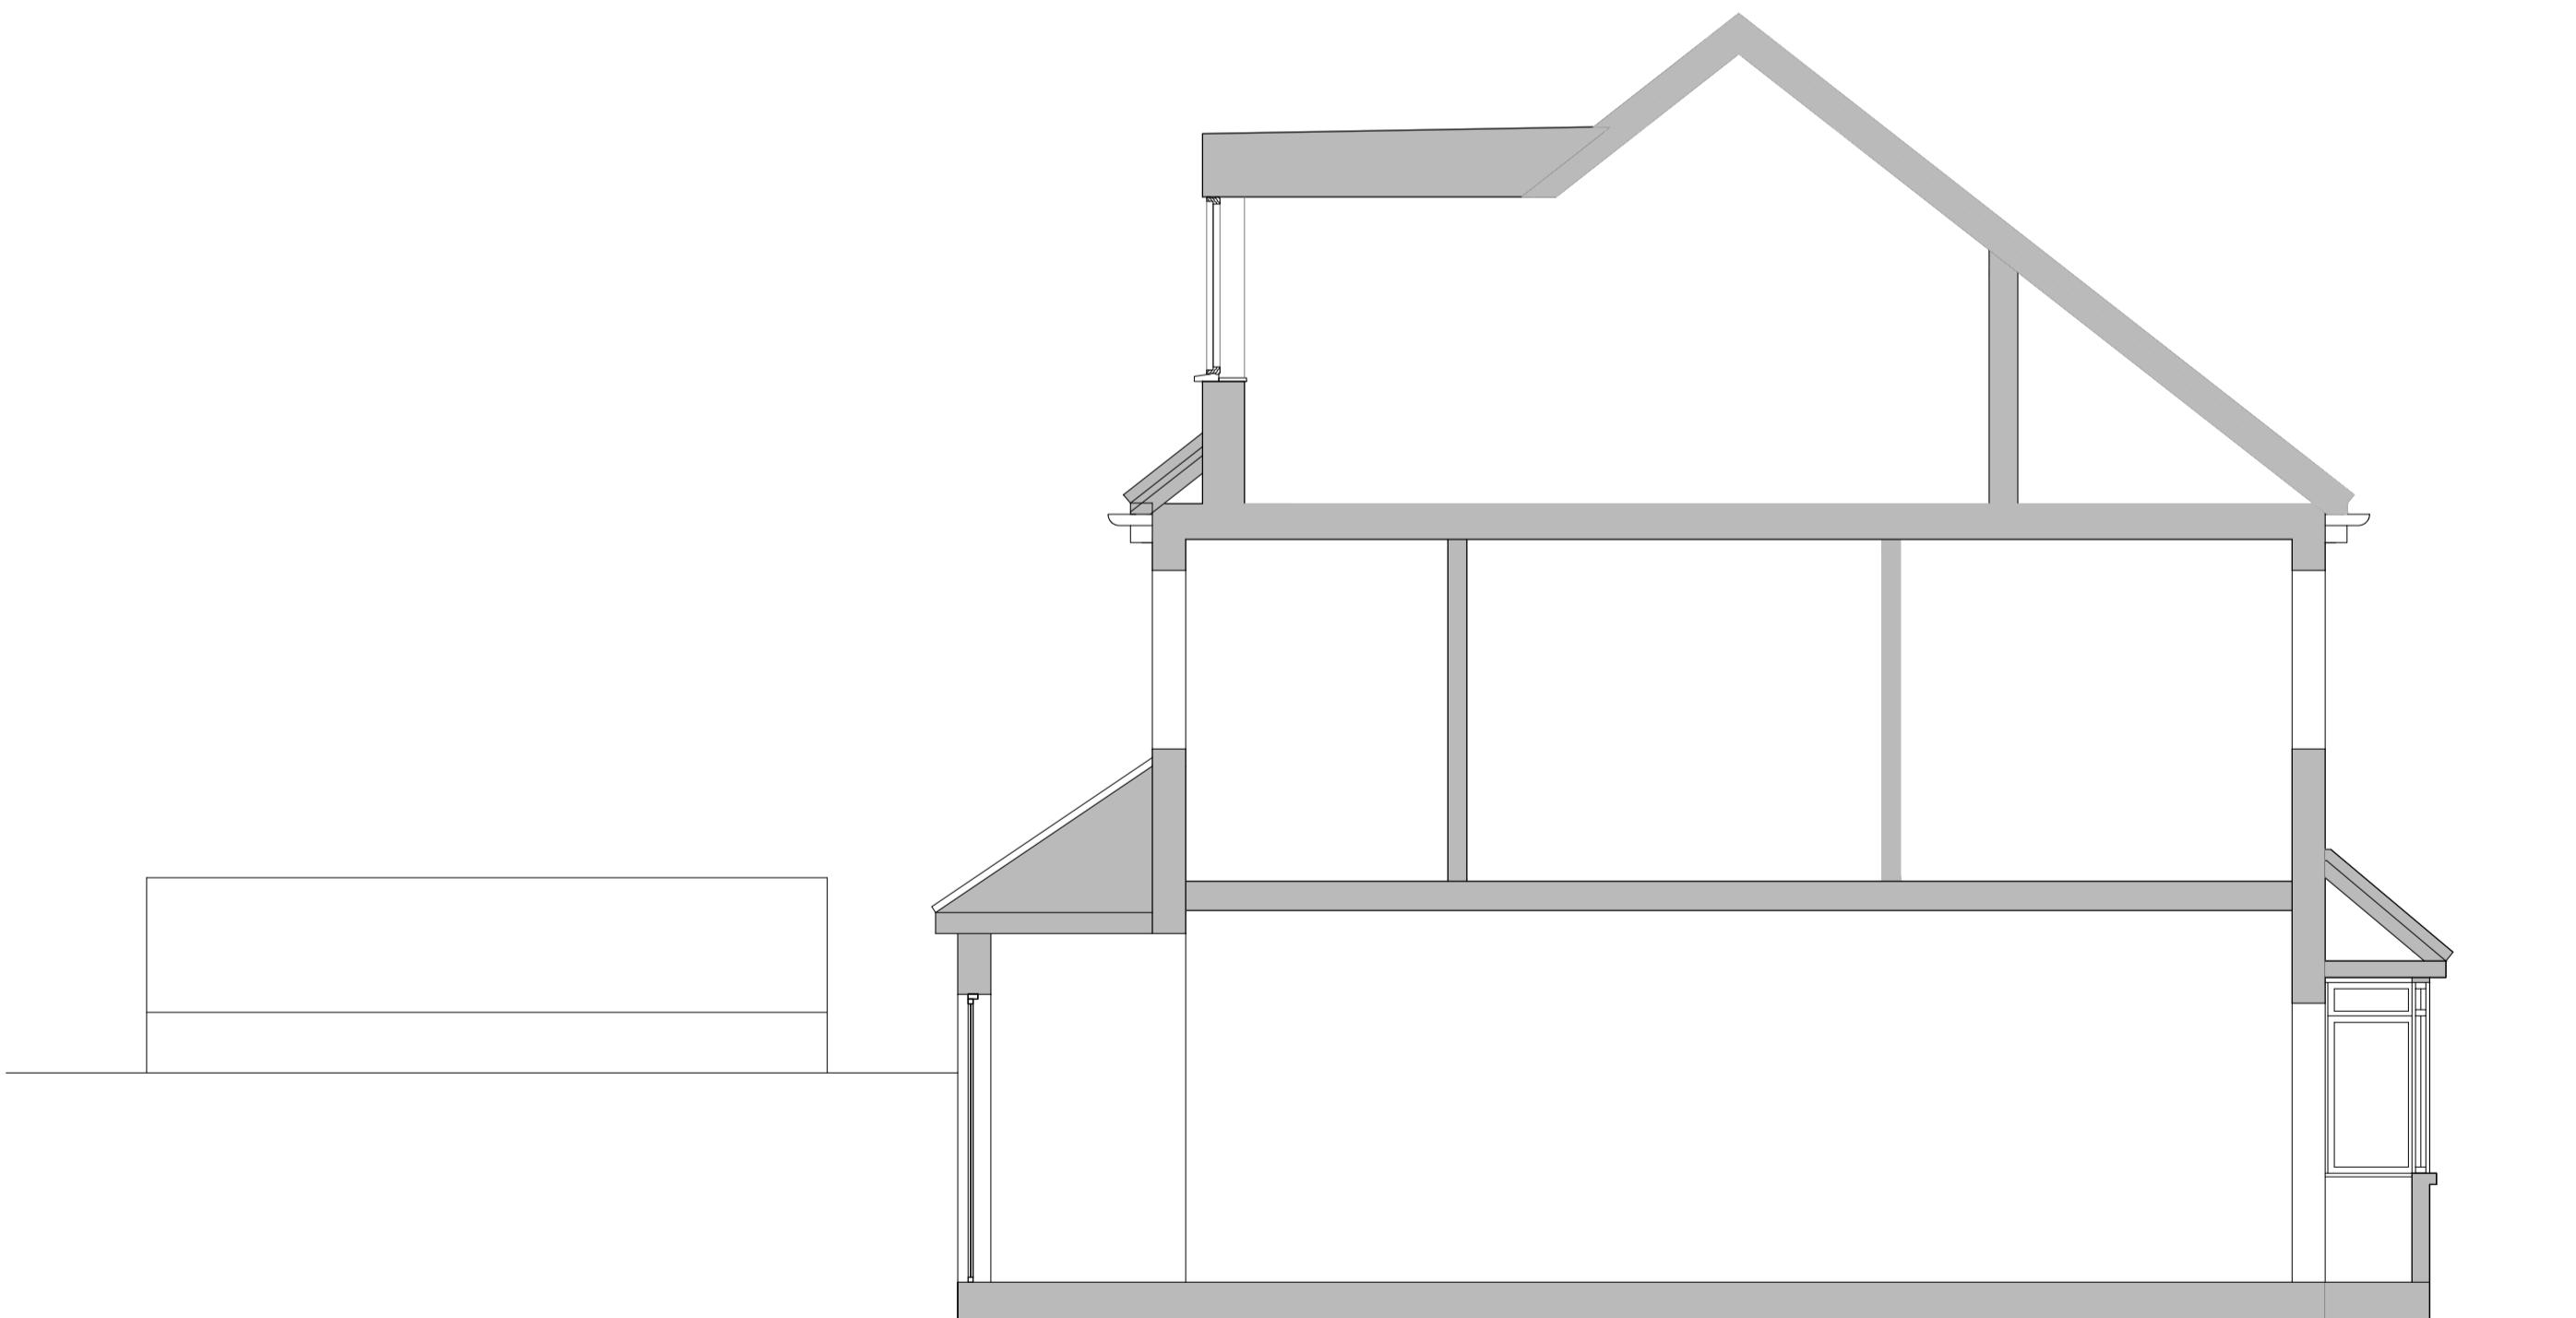

04 SECTION C-C (section though 1 roundwood close)
SCALE: 1:50 @ A1

project		drawn	checked	date
		dps	dps	24 03 25
scale	sheet			
1:50	A1	(1:100 @ A3)		
project number	drawing number			
24-114	P05			
rev	rev			