



01 NORTH WEST ELEVATION (street facing)
SCALE: 1:50 @ A1

roof extension above existing
roof black timber clad with
single ply membrane or felt
flat roof

two storey side extension
blockwork and render clad to
match existing
roof tile clad to match existing


single storey garage extension
blockwork and brick and render
clad to match existing
roof tile clad to match existing

single storey rear extension
blockwork and black timber clad
roof tile clad to match existing

black framed glazed screen with opening
doors to garden



02 SOUTH EAST ELEVATION (garden facing)
SCALE: 1:50 @ A1

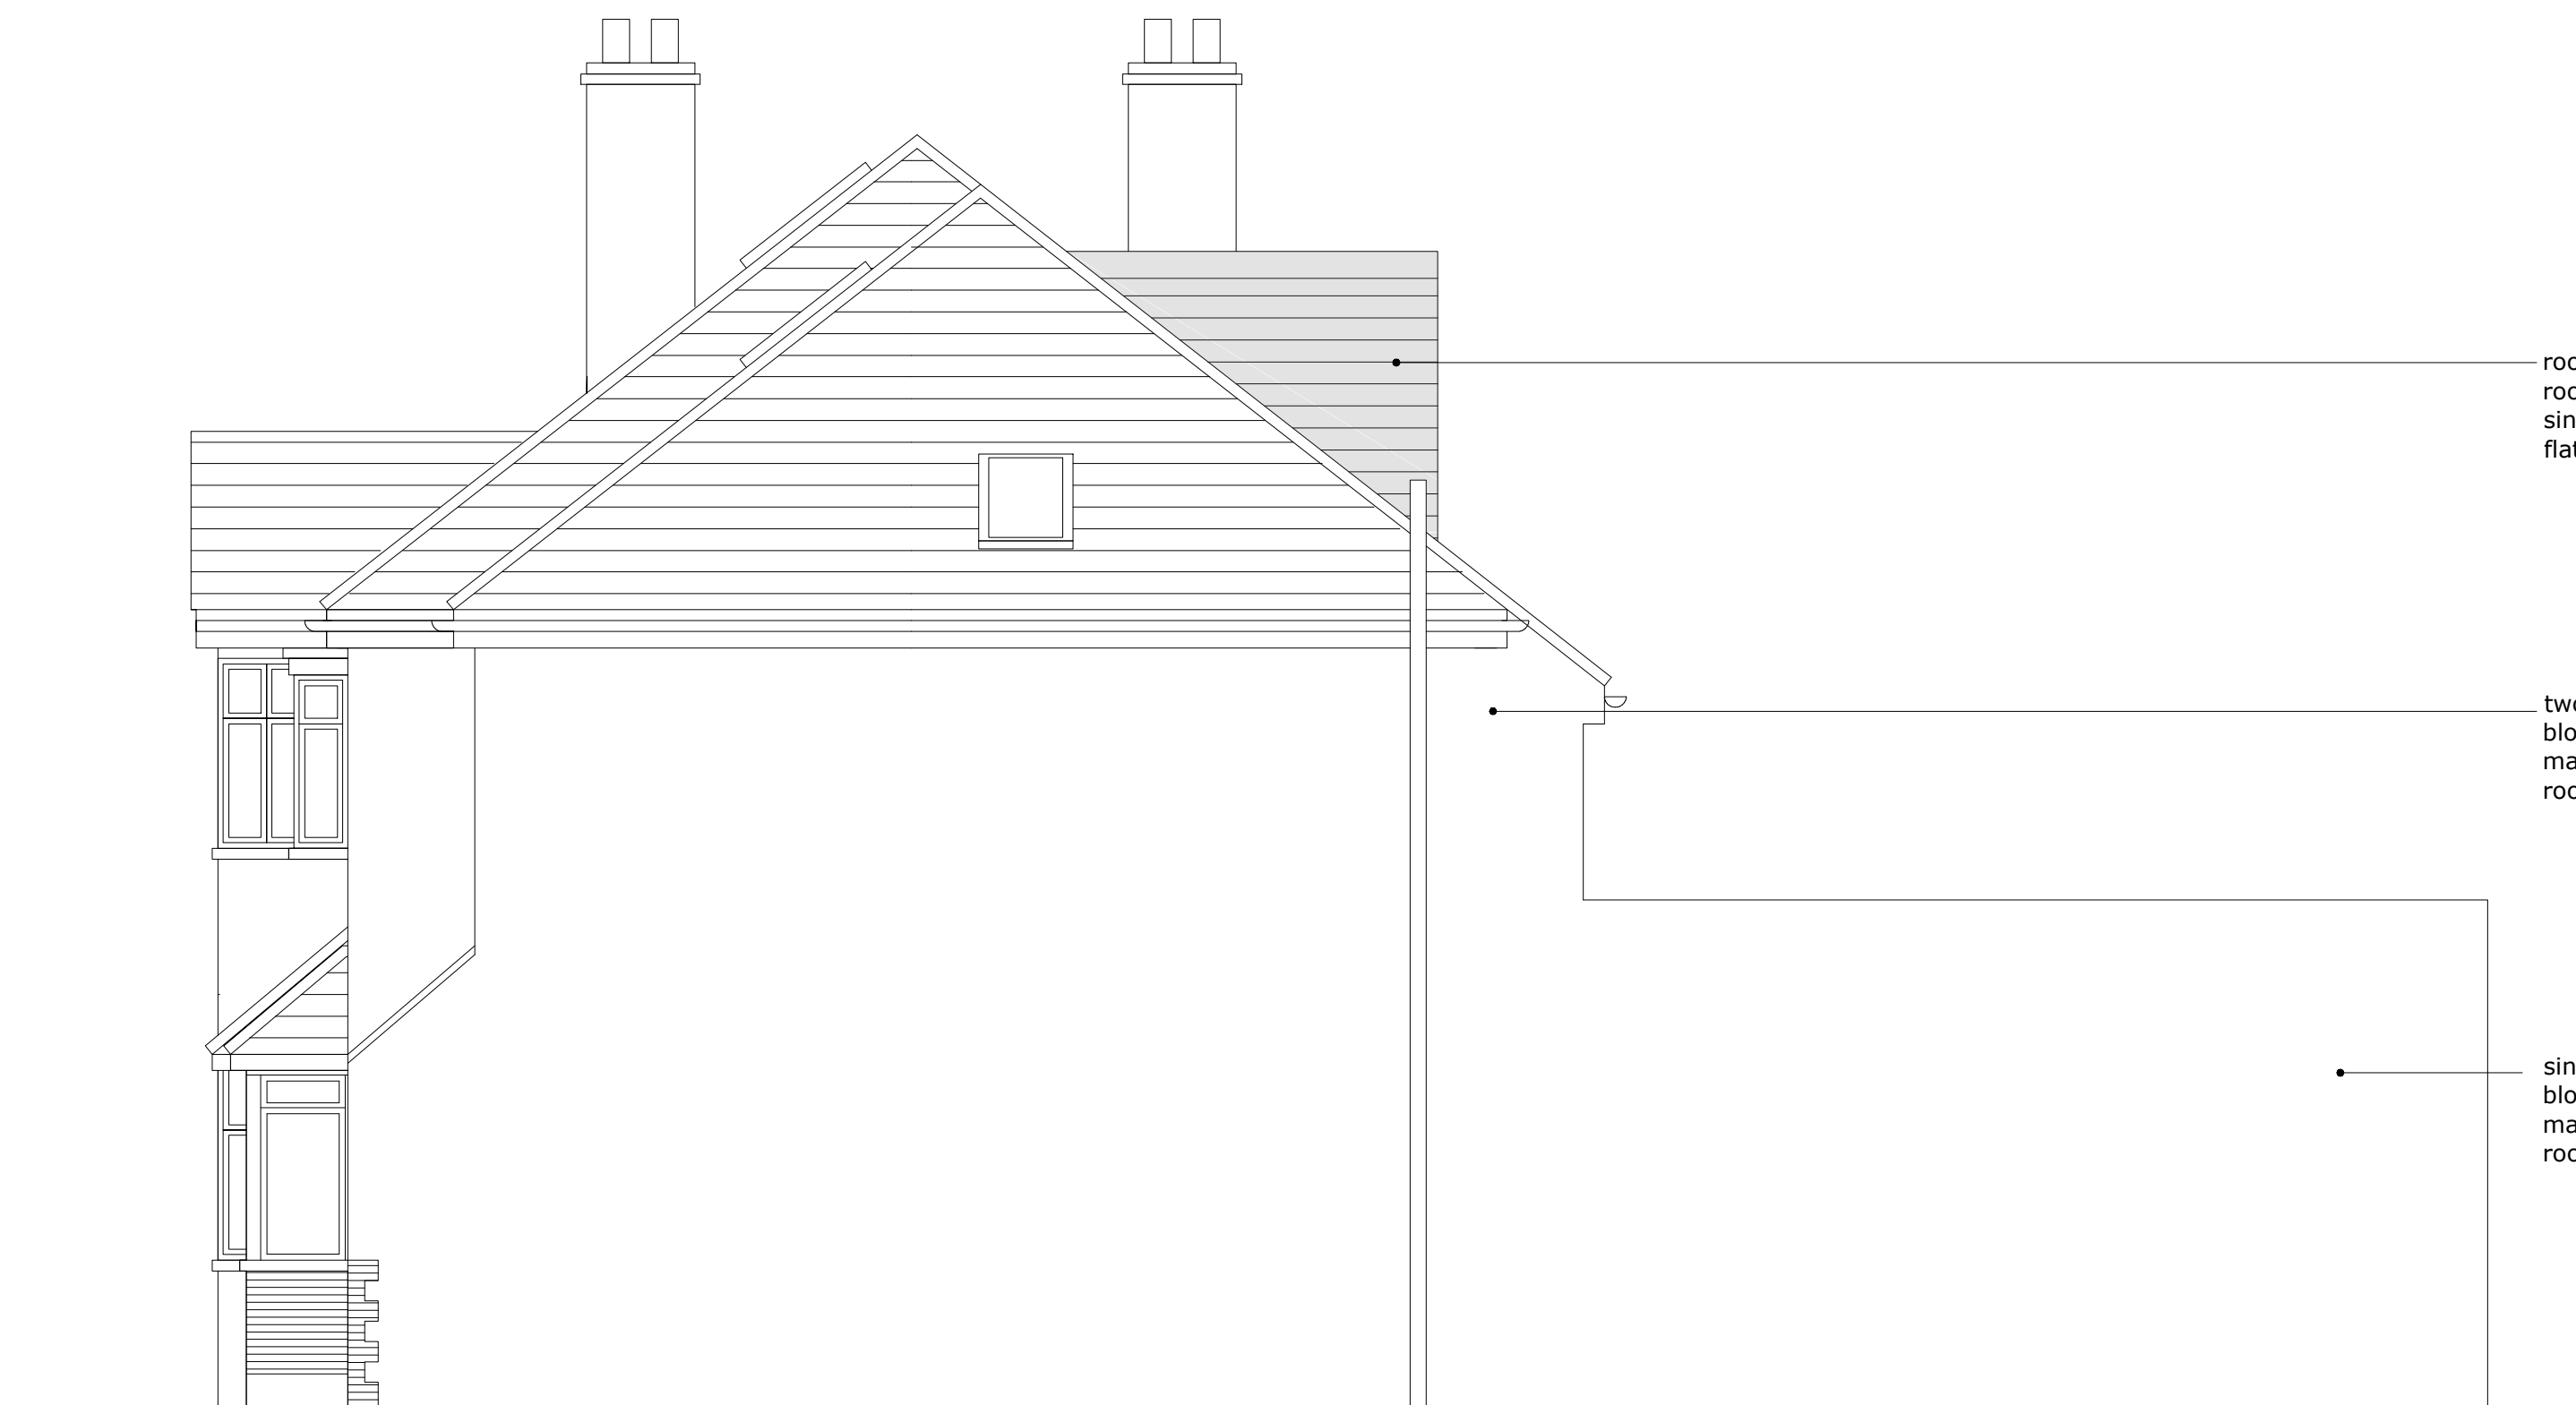


03 SOUTH WEST ELEVATION (flank facing)
SCALE: 1:50 @ A1



roof extension above existing
roof black timber clad with
single ply membrane or felt
flat roof

two storey side extension
blockwork and render clad to
match existing
roof tile clad to match existing

single storey rear extension
blockwork and render clad to
match existing
roof tile clad to match existing

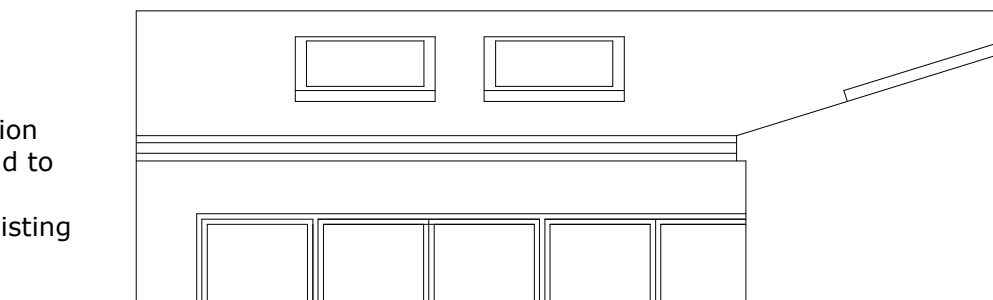

04 SECTION C-C (section through 1 roundwood close)
SCALE: 1:50 @ A1

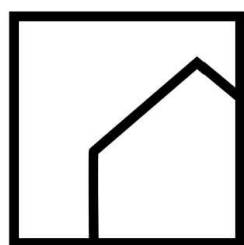 

Darren Stacey
Architecture
Urban Design

STUDIO 19, MEANTIME STUDIOS
14 FEATHERS PLACE, LONDON SE10 9NE
t: +44(0)7790 497 973
e: info@darrenstaceyarchitecture.com
w: darrenstaceyarchitecture.com

All information and dimensions to be checked on site.
Do not scale from this drawing.
This drawing only to be used for purpose issued.
Copyright remains with author.

rev revision

by date

project
2 ROUNDWOOD CLOSE
RUISLIP HA4 7PD

drawing
PROPOSED ELEVATIONS

drawn
dps

checked
dps

date
24 03 25

scale
1:50

sheet
A1 (1:100 @ A3)

project number
24-114

drawing number
P15

rev
P1