




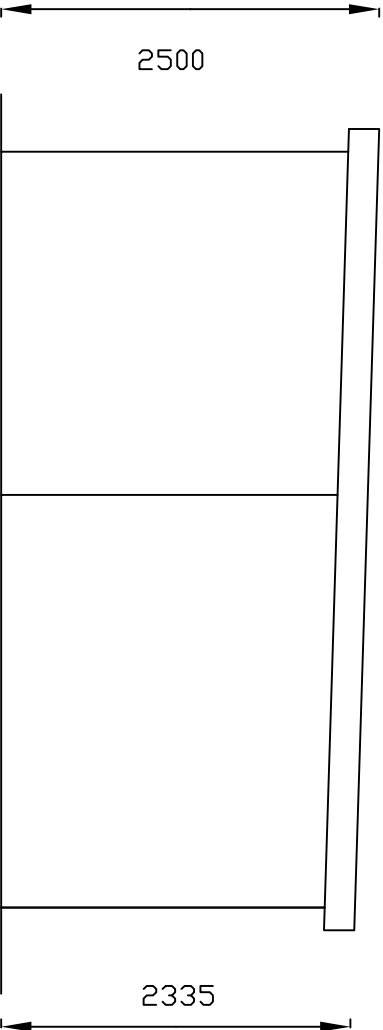


Side Elevation

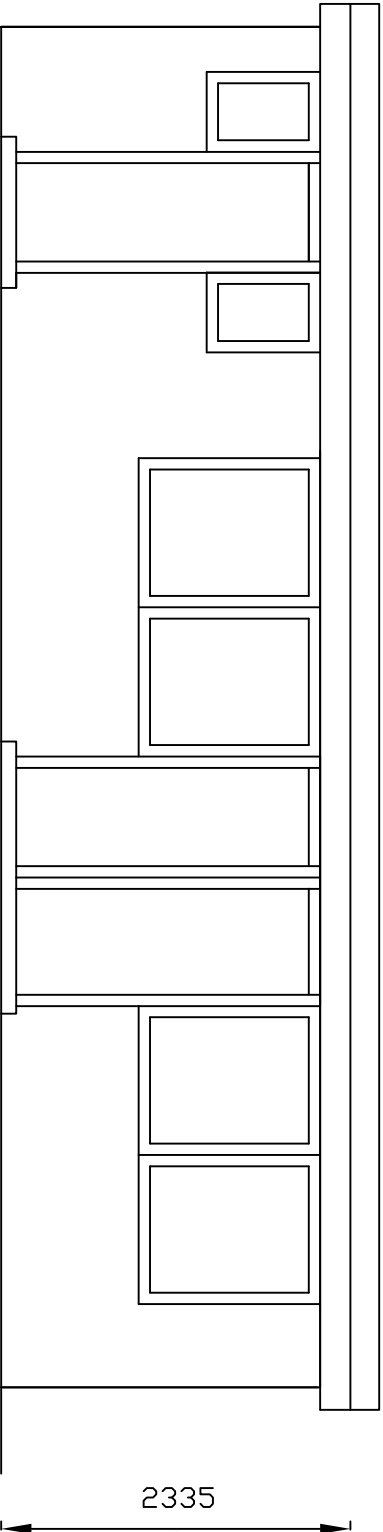

Front Elevation

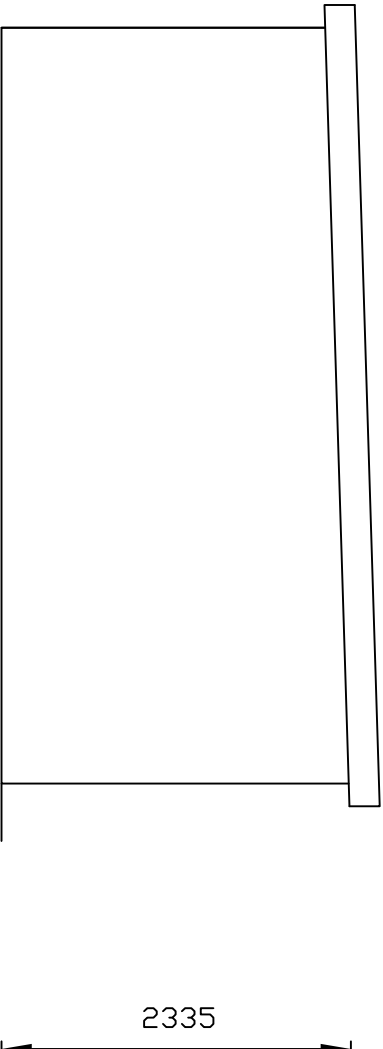

Side 1 Elevation

 

Rear Elevation

Ref.	Date	Revision	Preliminary Drawing		
	Jun' 22				
As Approved Elevations			Dwg. No.		Rev.
			002		
Scale			Job No.		
1:50 @ A3			222111		
			Dwn. By R.D.		
			Chkd. By M.F.		
Client					
Project					
56 Dartmouth Road					
FIDLER ASSOCIATES LTD STRUCTURAL ENGINEERS, SURVEYORS & PROJECT MANAGERS 31 Hillside Road, Northwood, Middx HA6 1PY Tel : 01923 840482 Fax : 01923 840483 Email : mike@fidlerassociates.co.uk					