




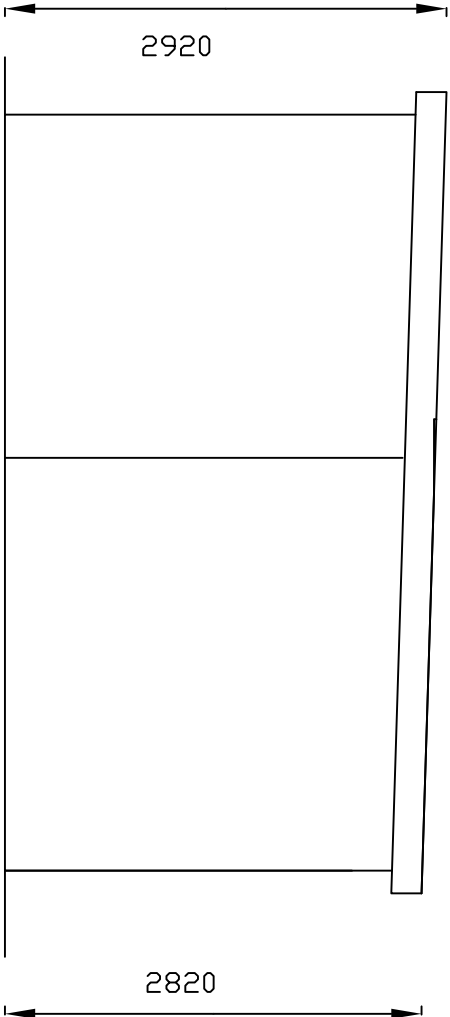


Side Elevation

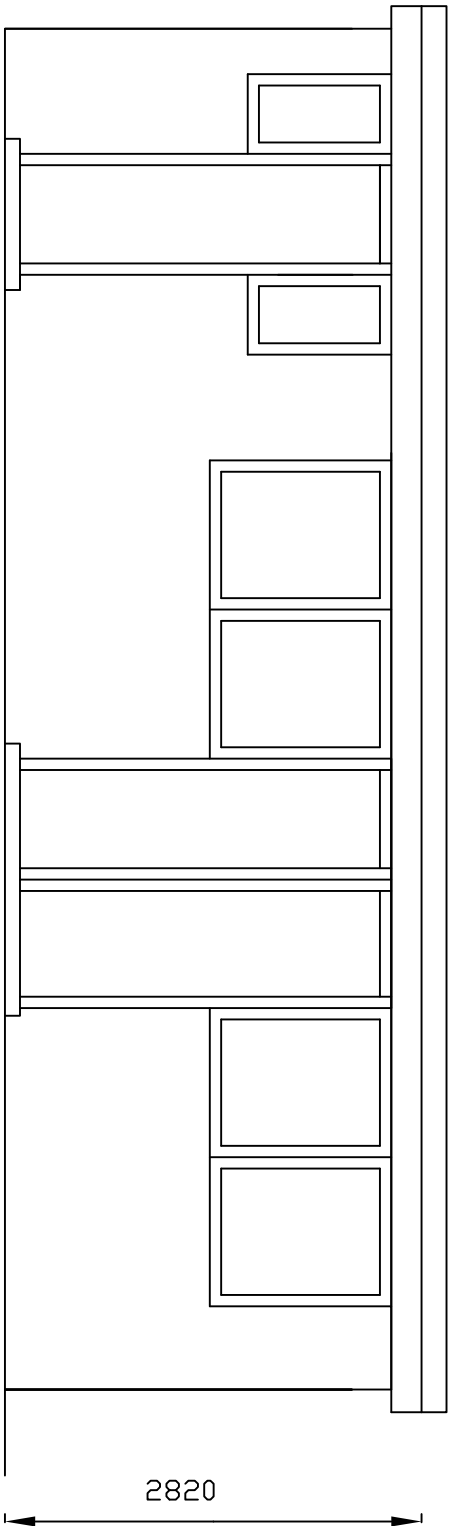

Front Elevation

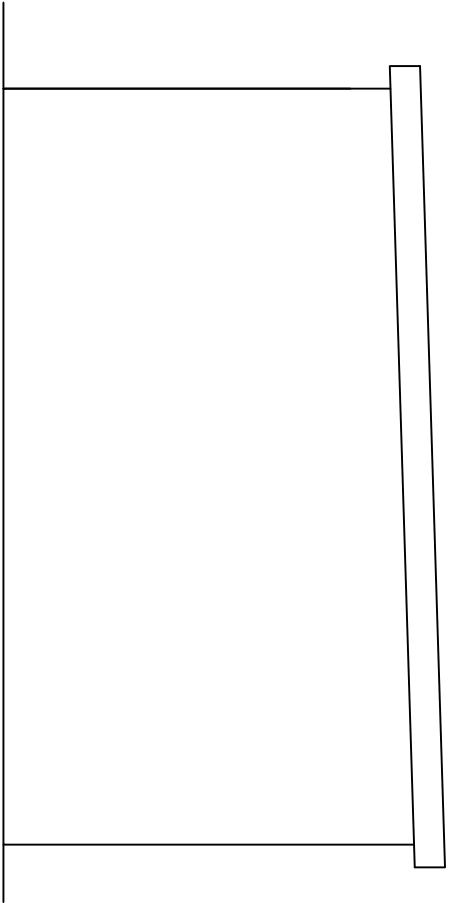

Side 1 Elevation

 

Rear Elevation

Ref.	Date	Revision	Preliminary Drawing			
	Jun' 22					
Proposed Elevations			Dwg. No.	Rev.		
Scale 1:50 @ A3			Job No. 222111	002		
					Dwn. By	R.D.
					Ckcd. By	M.F.
Client						
Project						
56 Dartmouth Road						
FIDLER ASSOCIATES LTD						
STRUCTURAL ENGINEERS, SURVEYORS & PROJECT MANAGERS						
31 Hillside Road, Northwood, Middx HA6 1PY						
Tel : 01923 840482 Fax : 01923 840483						
Email : mike@fidlerassociates.co.uk						