




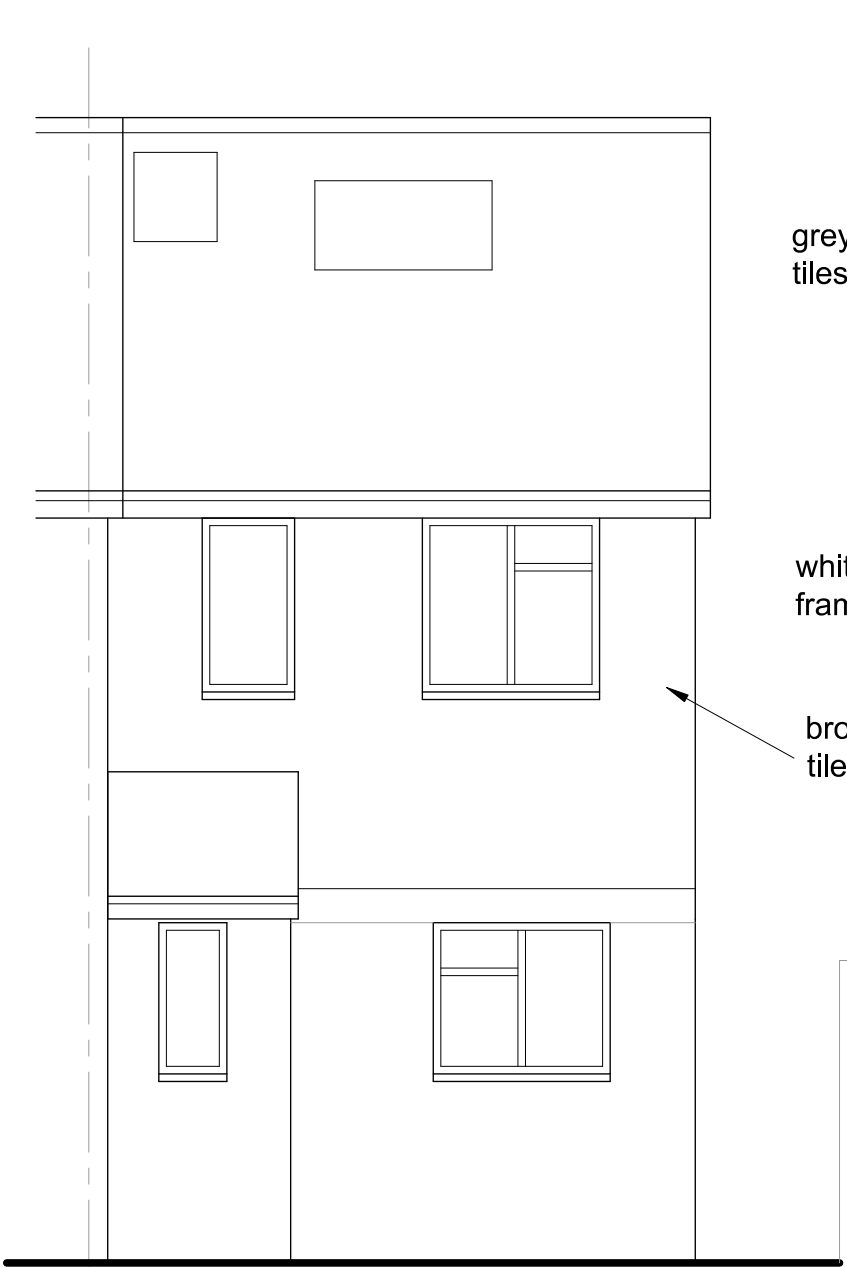


FRONT ELEVATION

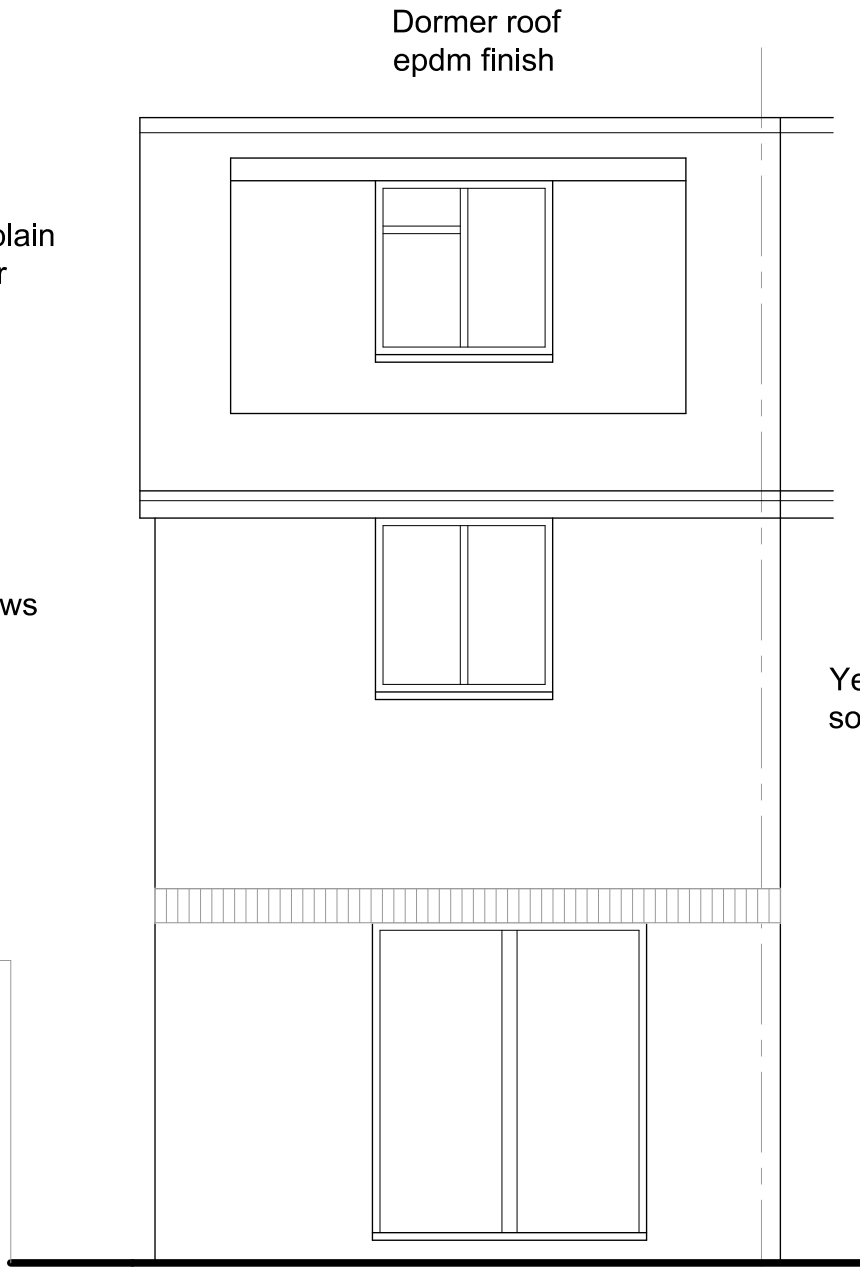


REAR ELEVATION

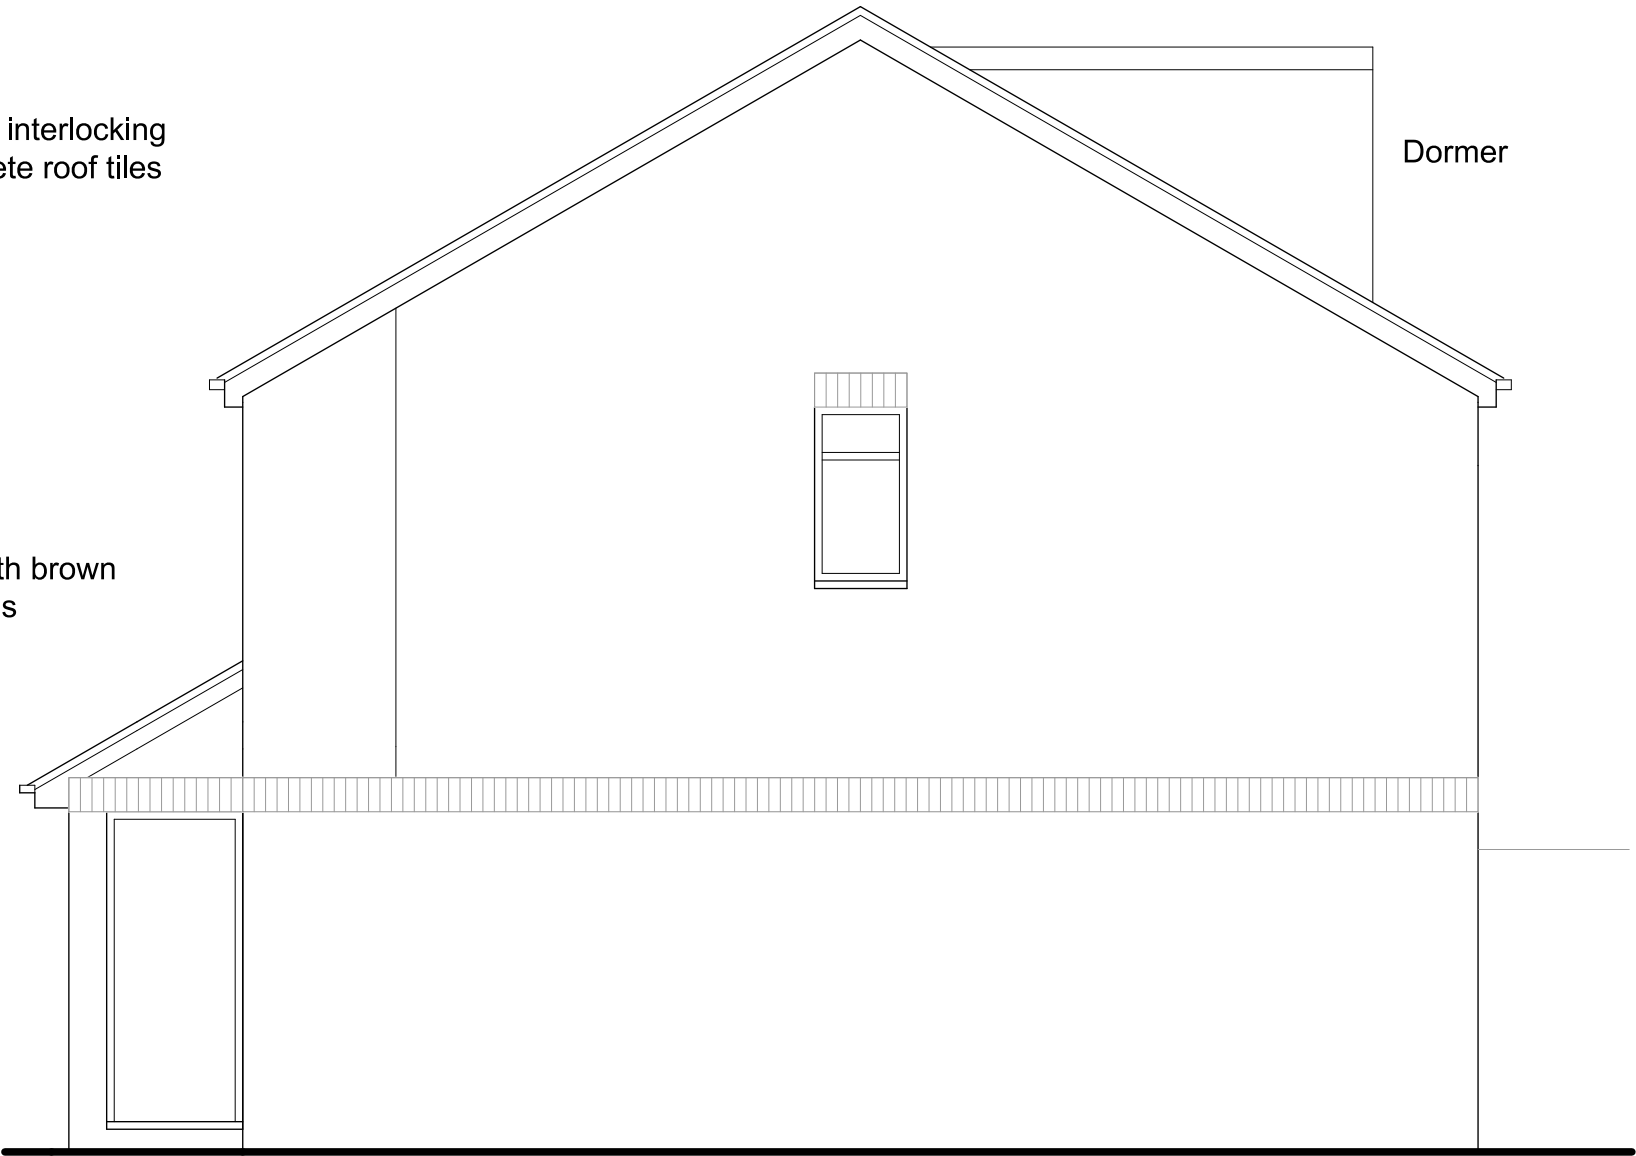


SIDE ELEVATION

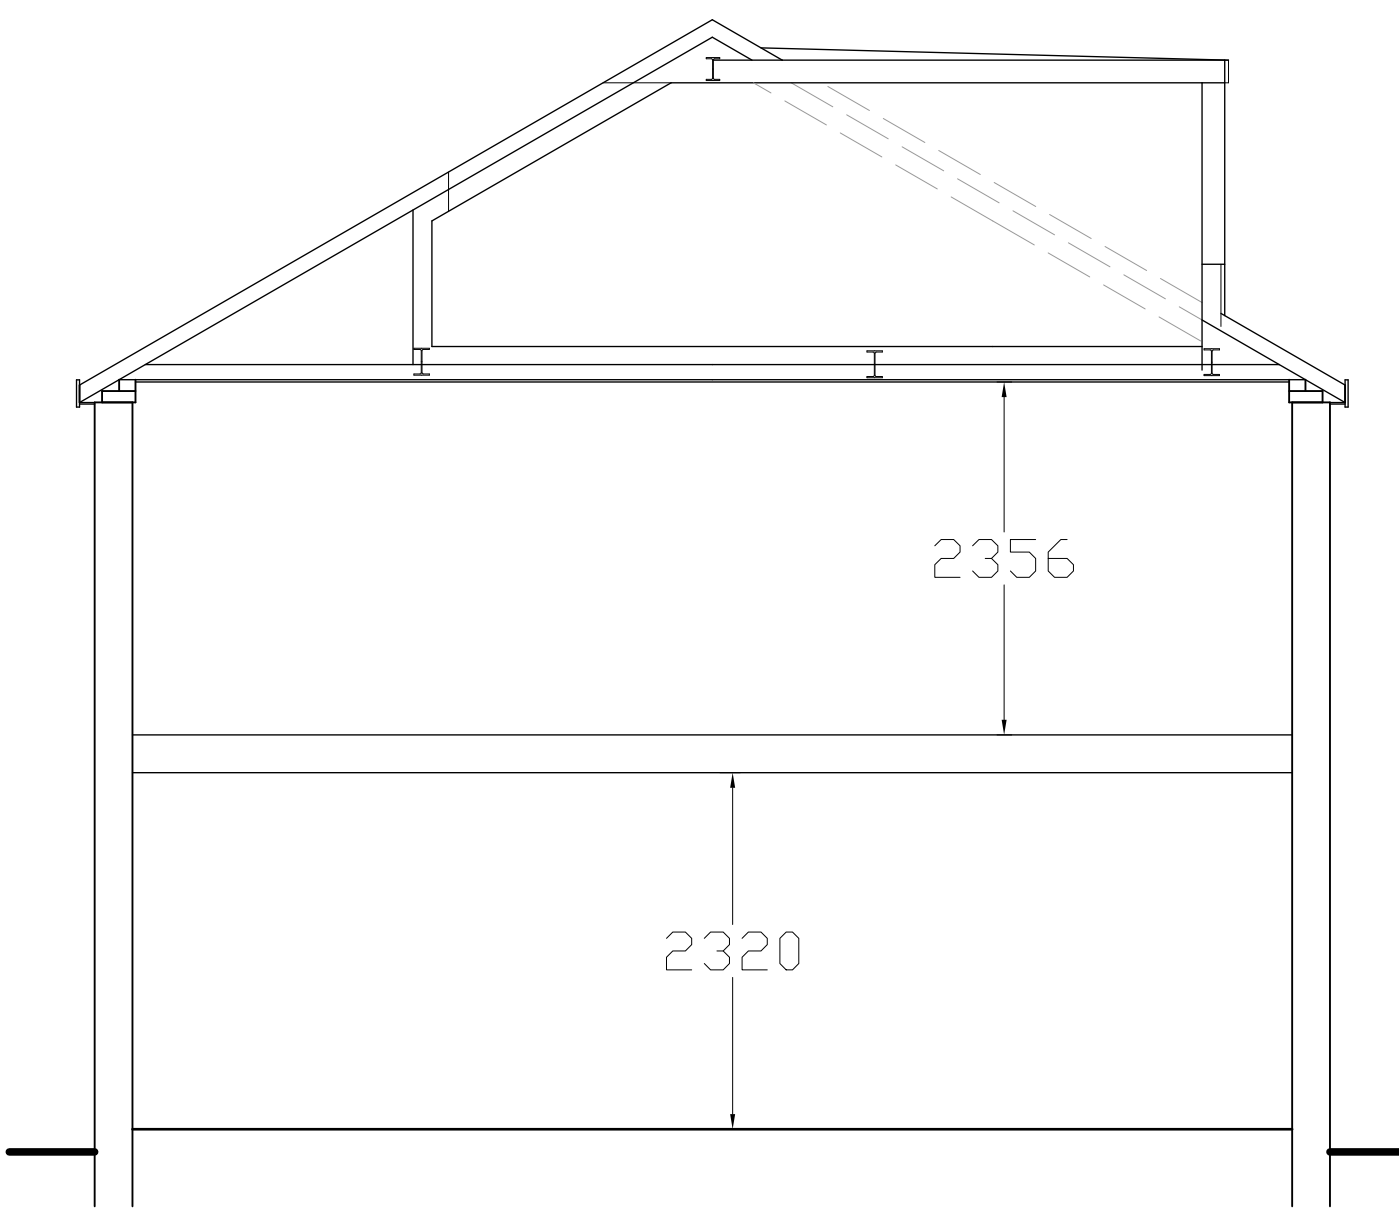


SECTION

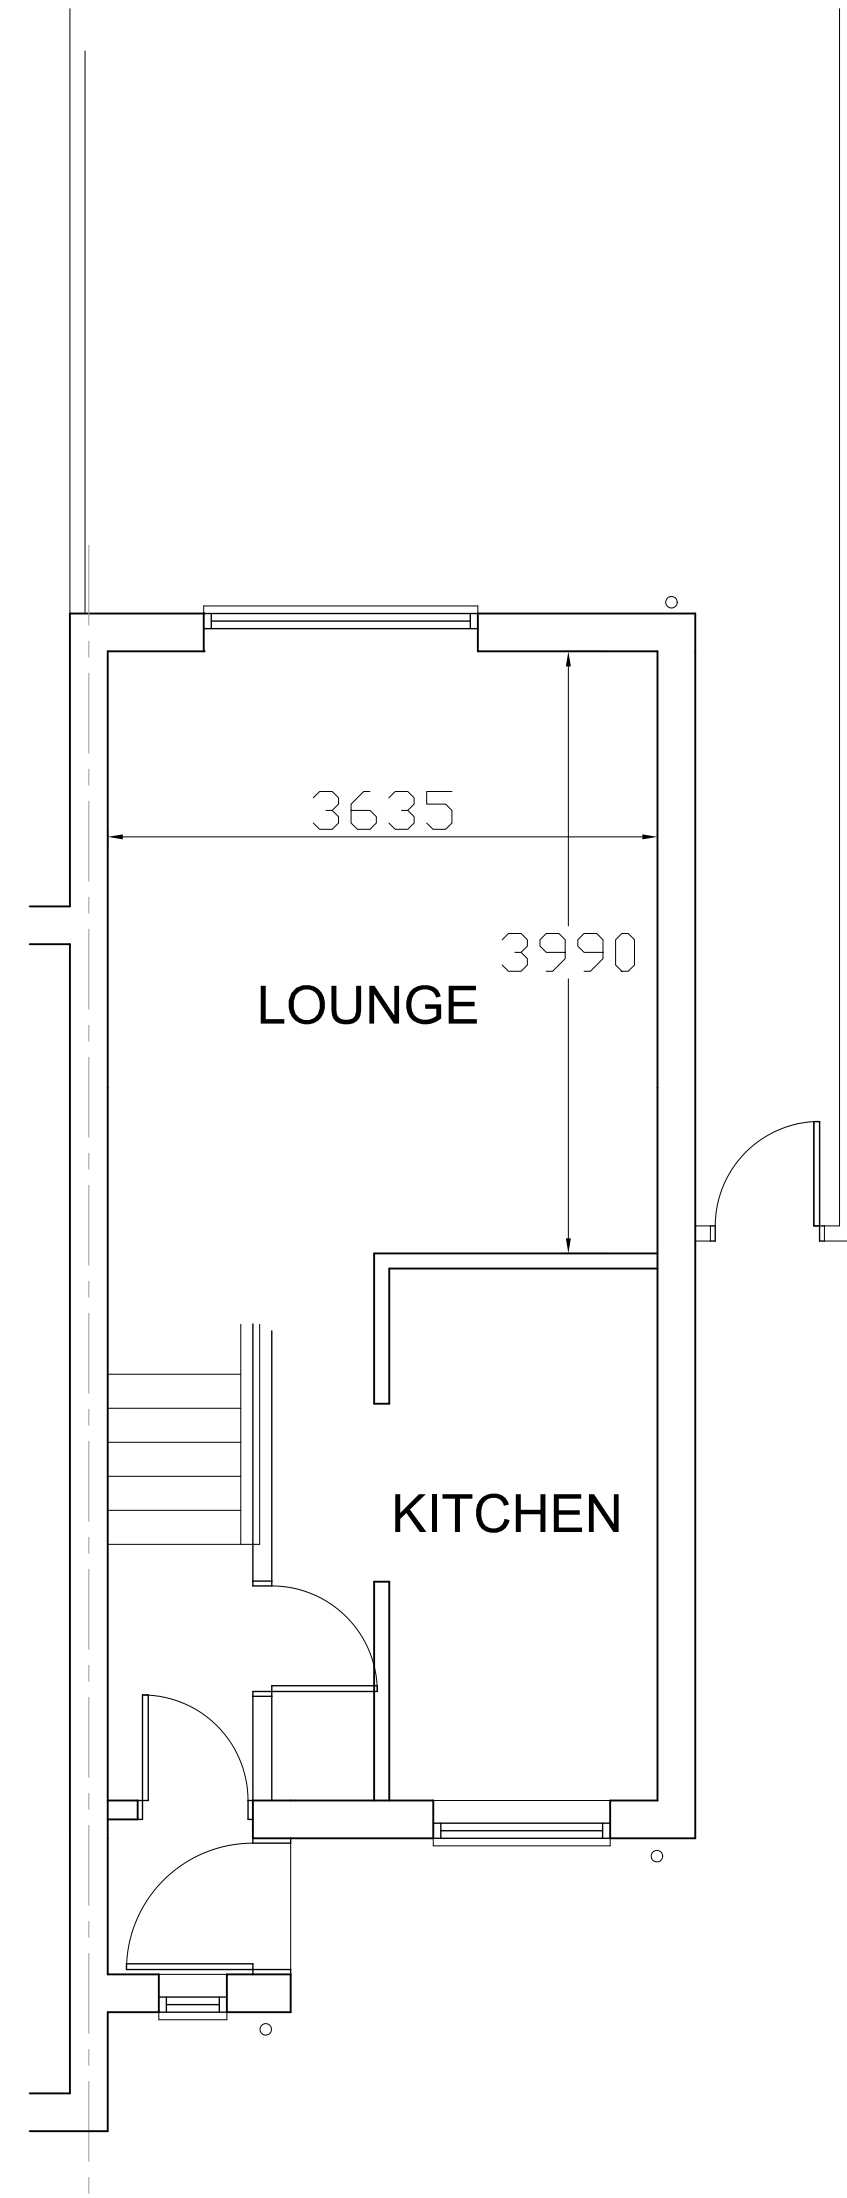


GROUND FLOOR PLAN

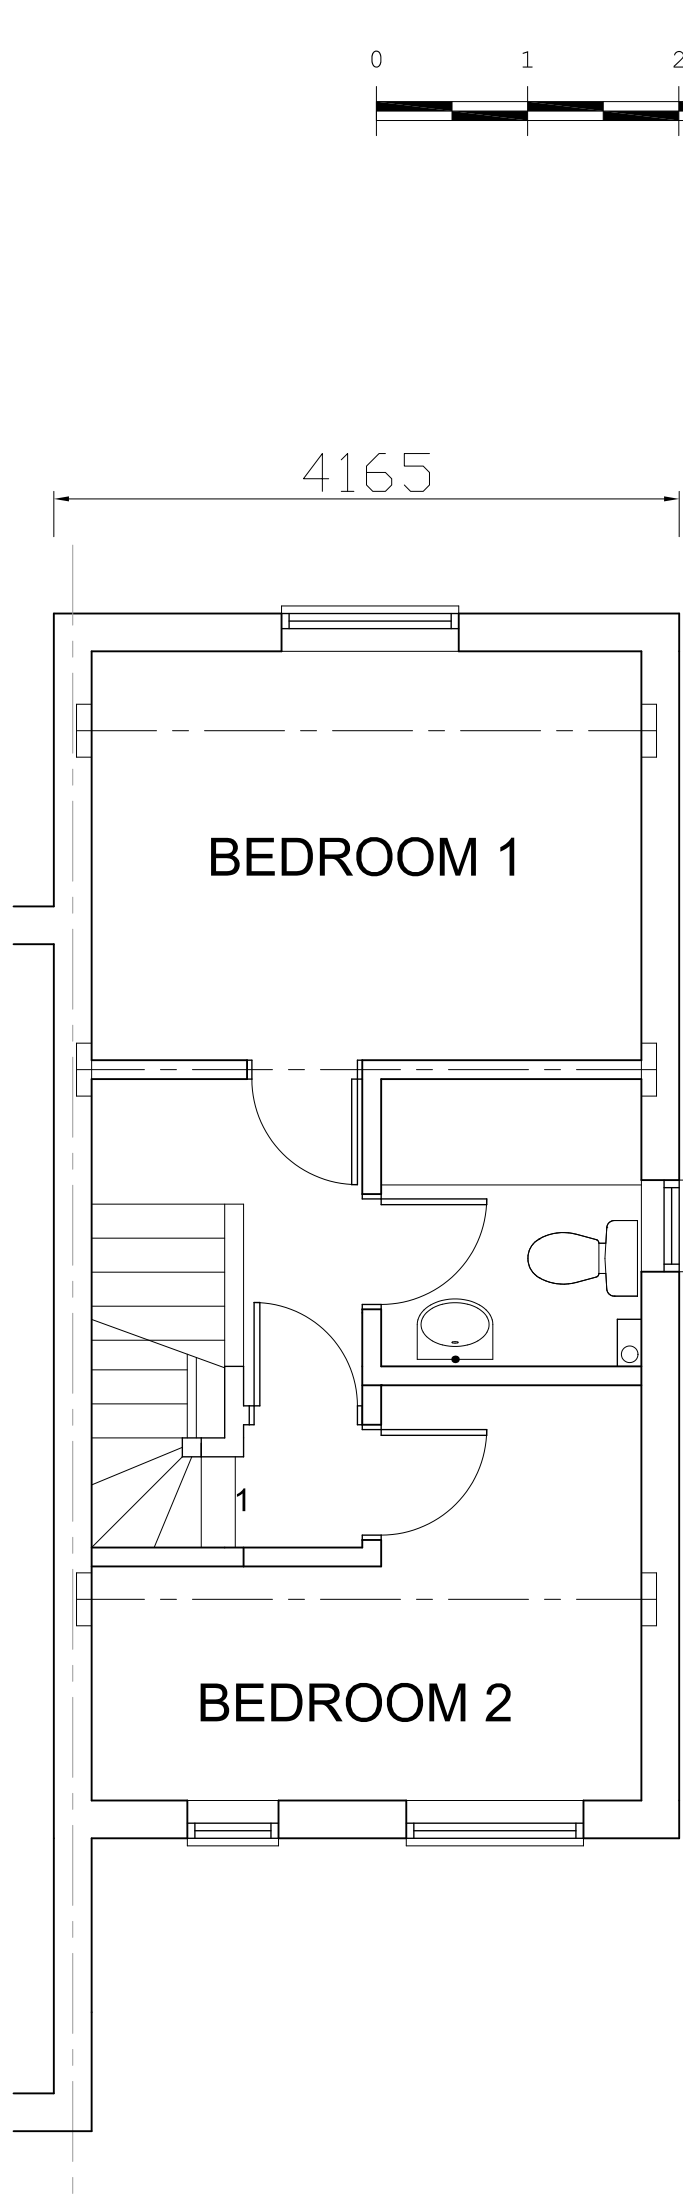

FIRST FLOOR PLAN

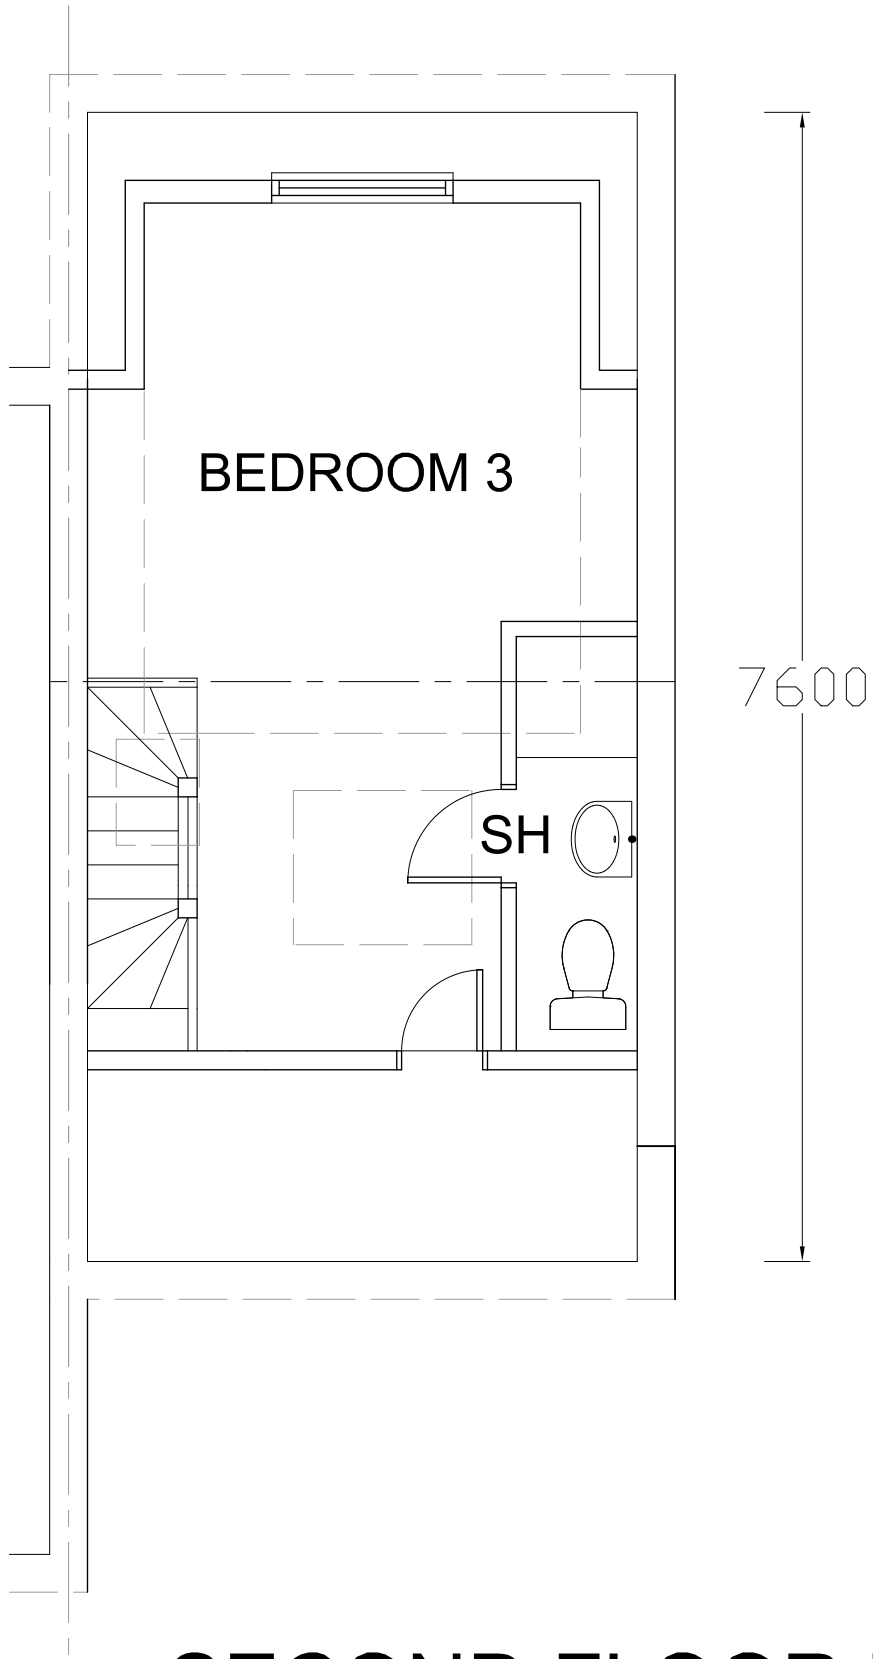

SECOND FLOOR PLAN

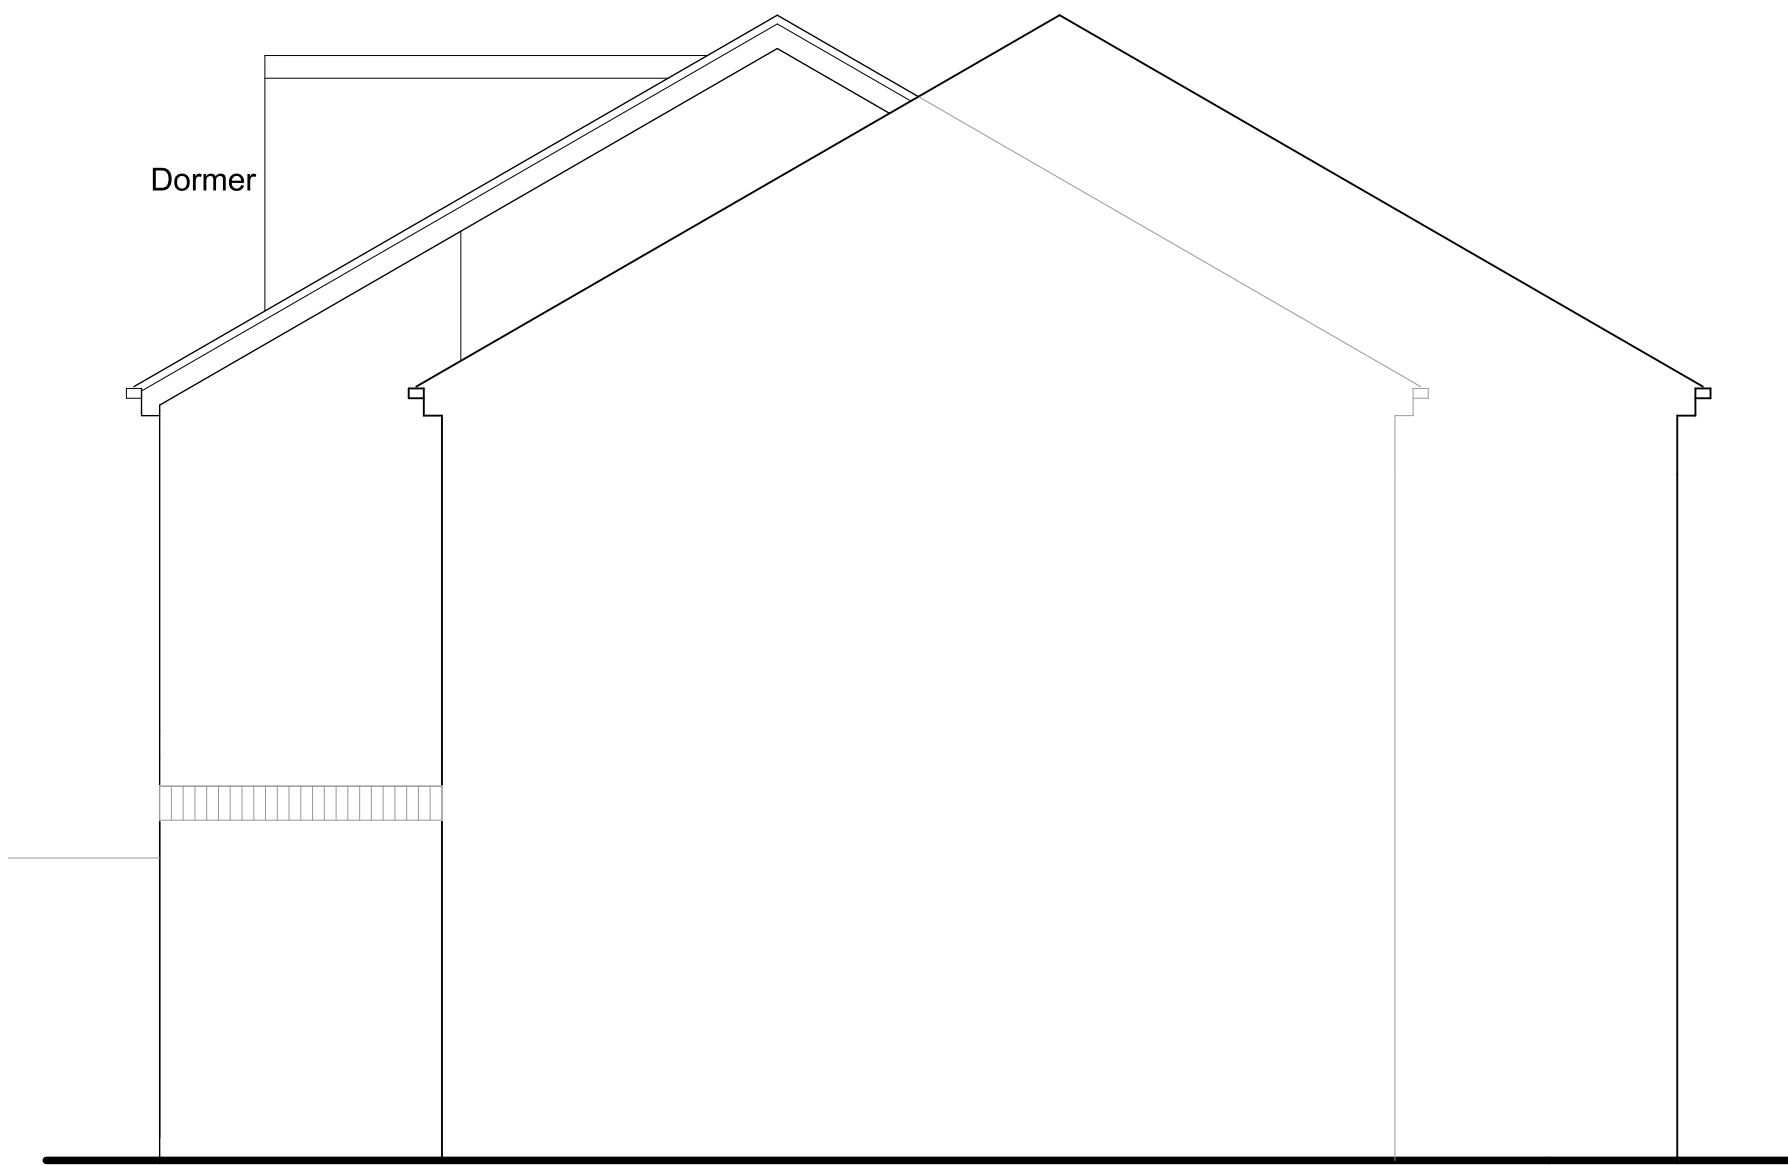

SIDE ELEVATION 2

SEE SPECIFICATION & STRUCTURAL
ENGINEER'S CALCULATIONS

Revision	Description	Date
This drawing must not be re-issued, loaned or copied without consent of M. Baldwin ©		
www.plansdesigned.co.uk Mark Baldwin (MRIC, MCIOB, MCITAT) CHARTERED SURVEYING & ARCHITECTURAL CONSULTANT Telephone : 01895 254456		
Client: Mr. W. Wierzgacz.		
Project: 5 WHEATSHEAF CLOSE, NORTHOLT UB5 6YW.		
Description: EXISTING PLANS & ELEVATIONS		
Scale: 1:50@A1	Date: Nov 23	
Project No: MB / 4180 / 1	Rev: -	