
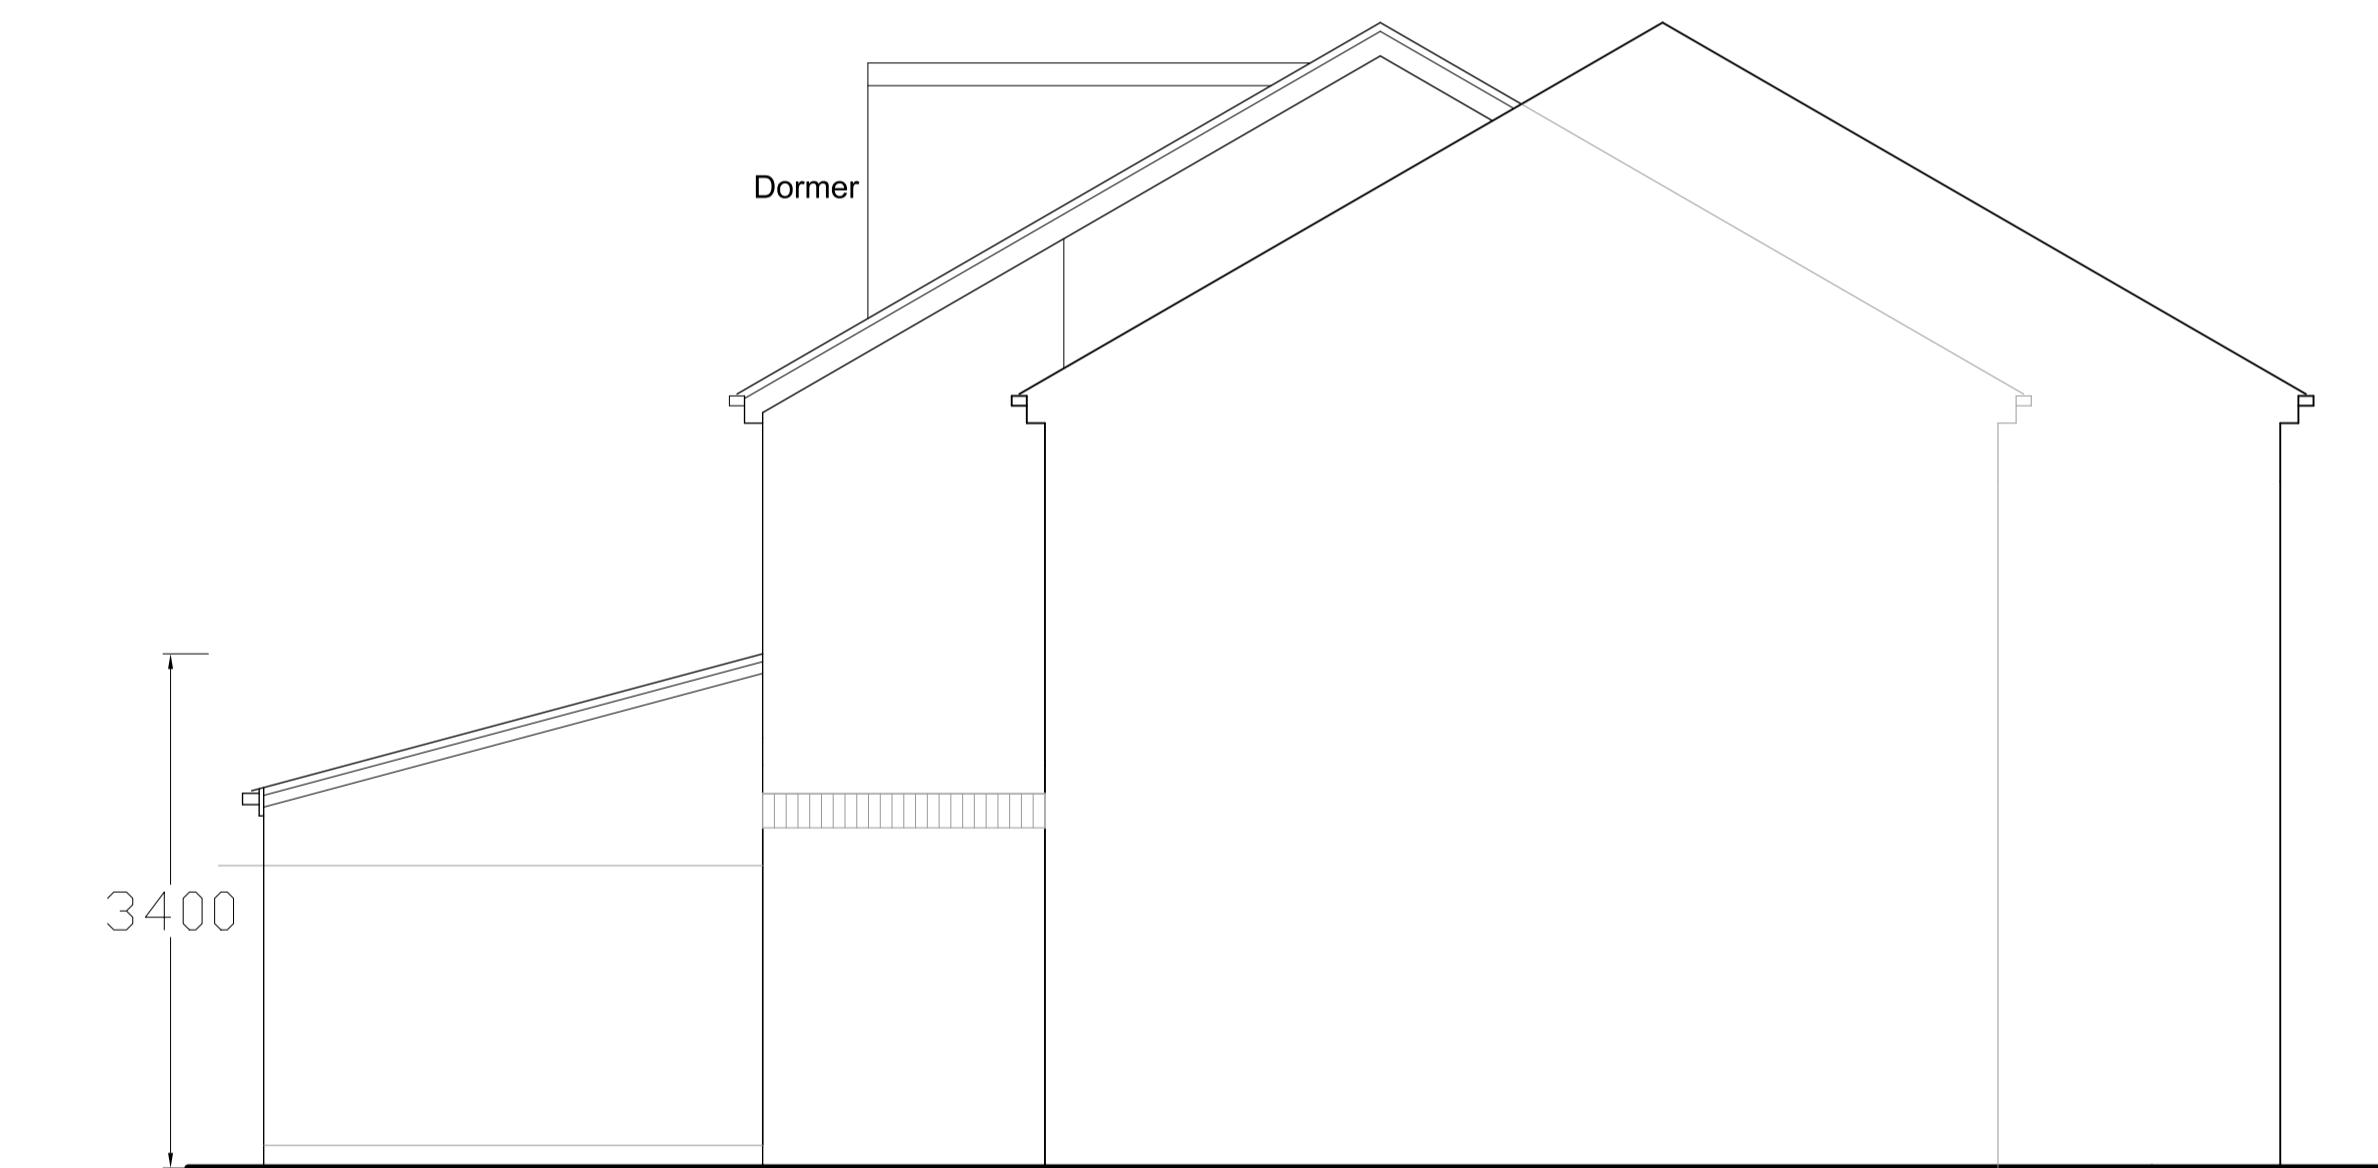


FRONT ELEVATION

REAR ELEVATION

SIDE ELEVATION

SECTION

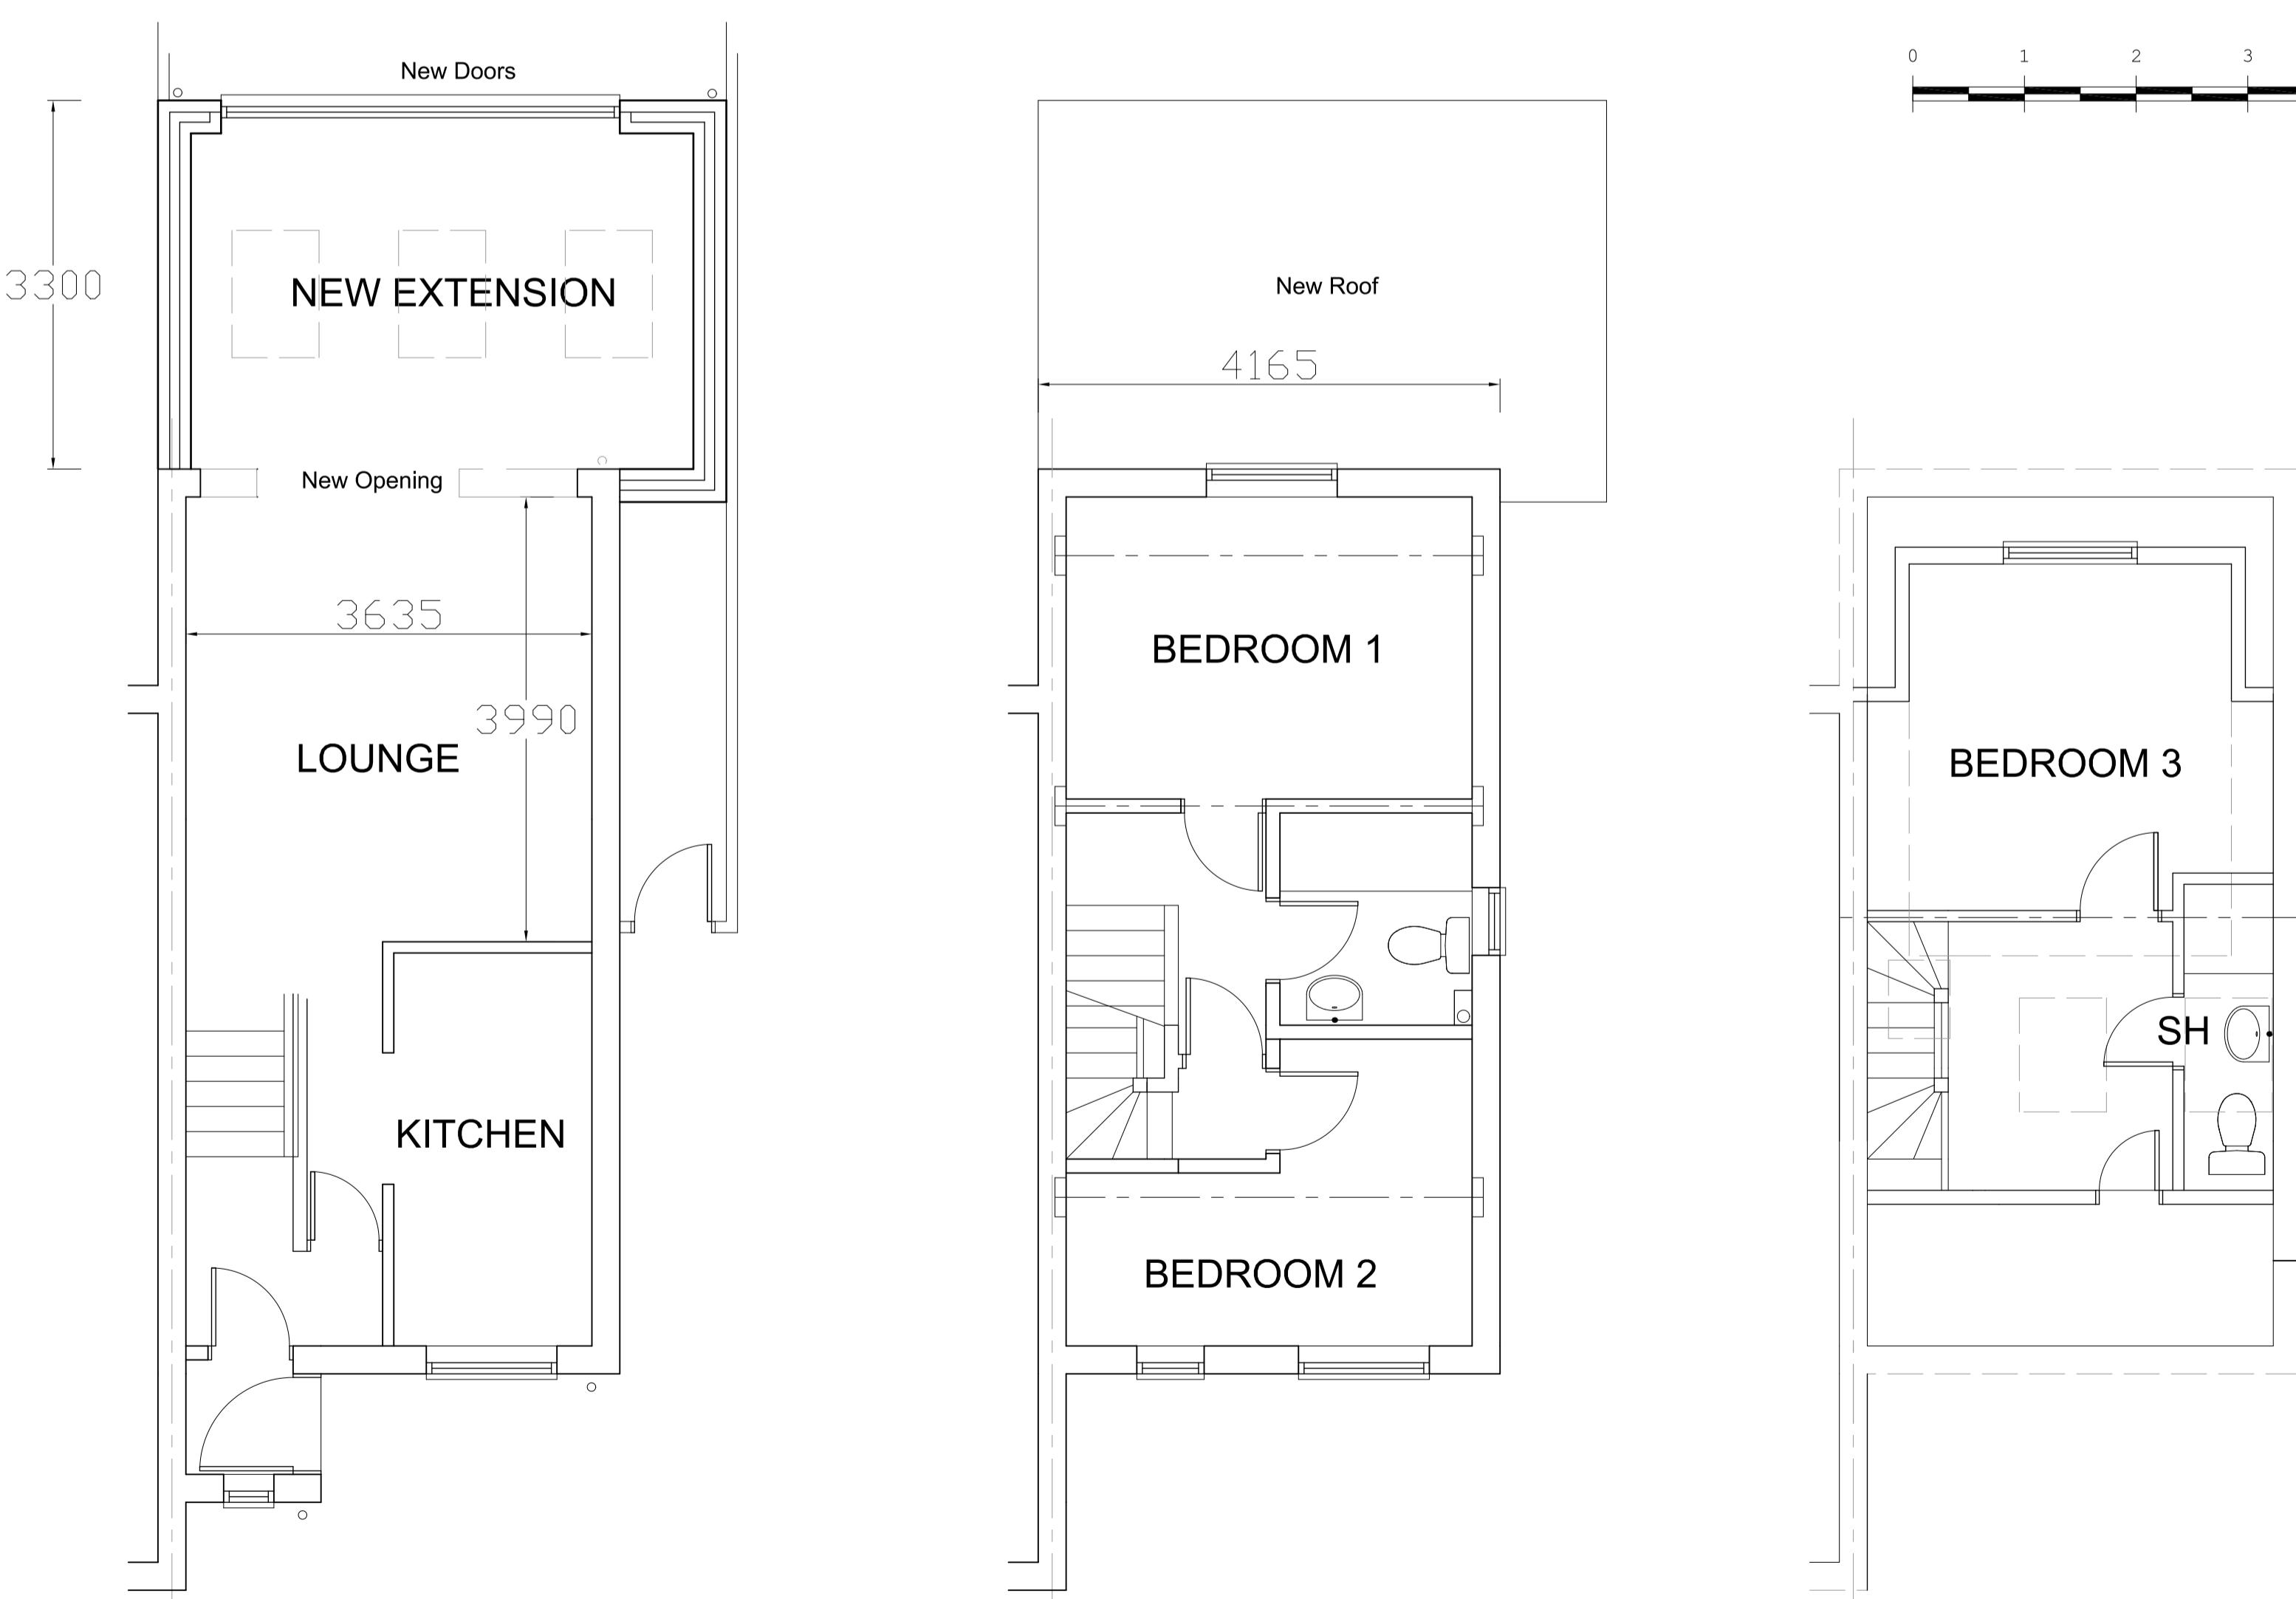

SECOND FLOOR PLAN

SEE SPECIFICATION & STRUCTURAL
ENGINEER'S CALCULATIONS

Revision	Description	Date
This drawing must not be re-issued, loaned or copied without consent of M. Baldwin ©		
	www.plansdesigned.co.uk	
	Mark Baldwin (MRC, MCIOB, MCIArb) CHARTERED SURVEYING & ARCHITECTURAL CONSULTANT	
	Telephone : 01895 254456	
	Client: Mr. W. Wiergacz.	
	Project: 5 WHEATSHEAF CLOSE, NORTHOLT UB5 6YW.	
	Description: PROPOSED PLANS & ELEVATIONS	
	Scale: 1:50@A1	Date: Nov 23
	Project No: MB / 4180 / 2	Rev. -