


FRONT ELEVATION


NO CHANGES



REAR ELEVATION

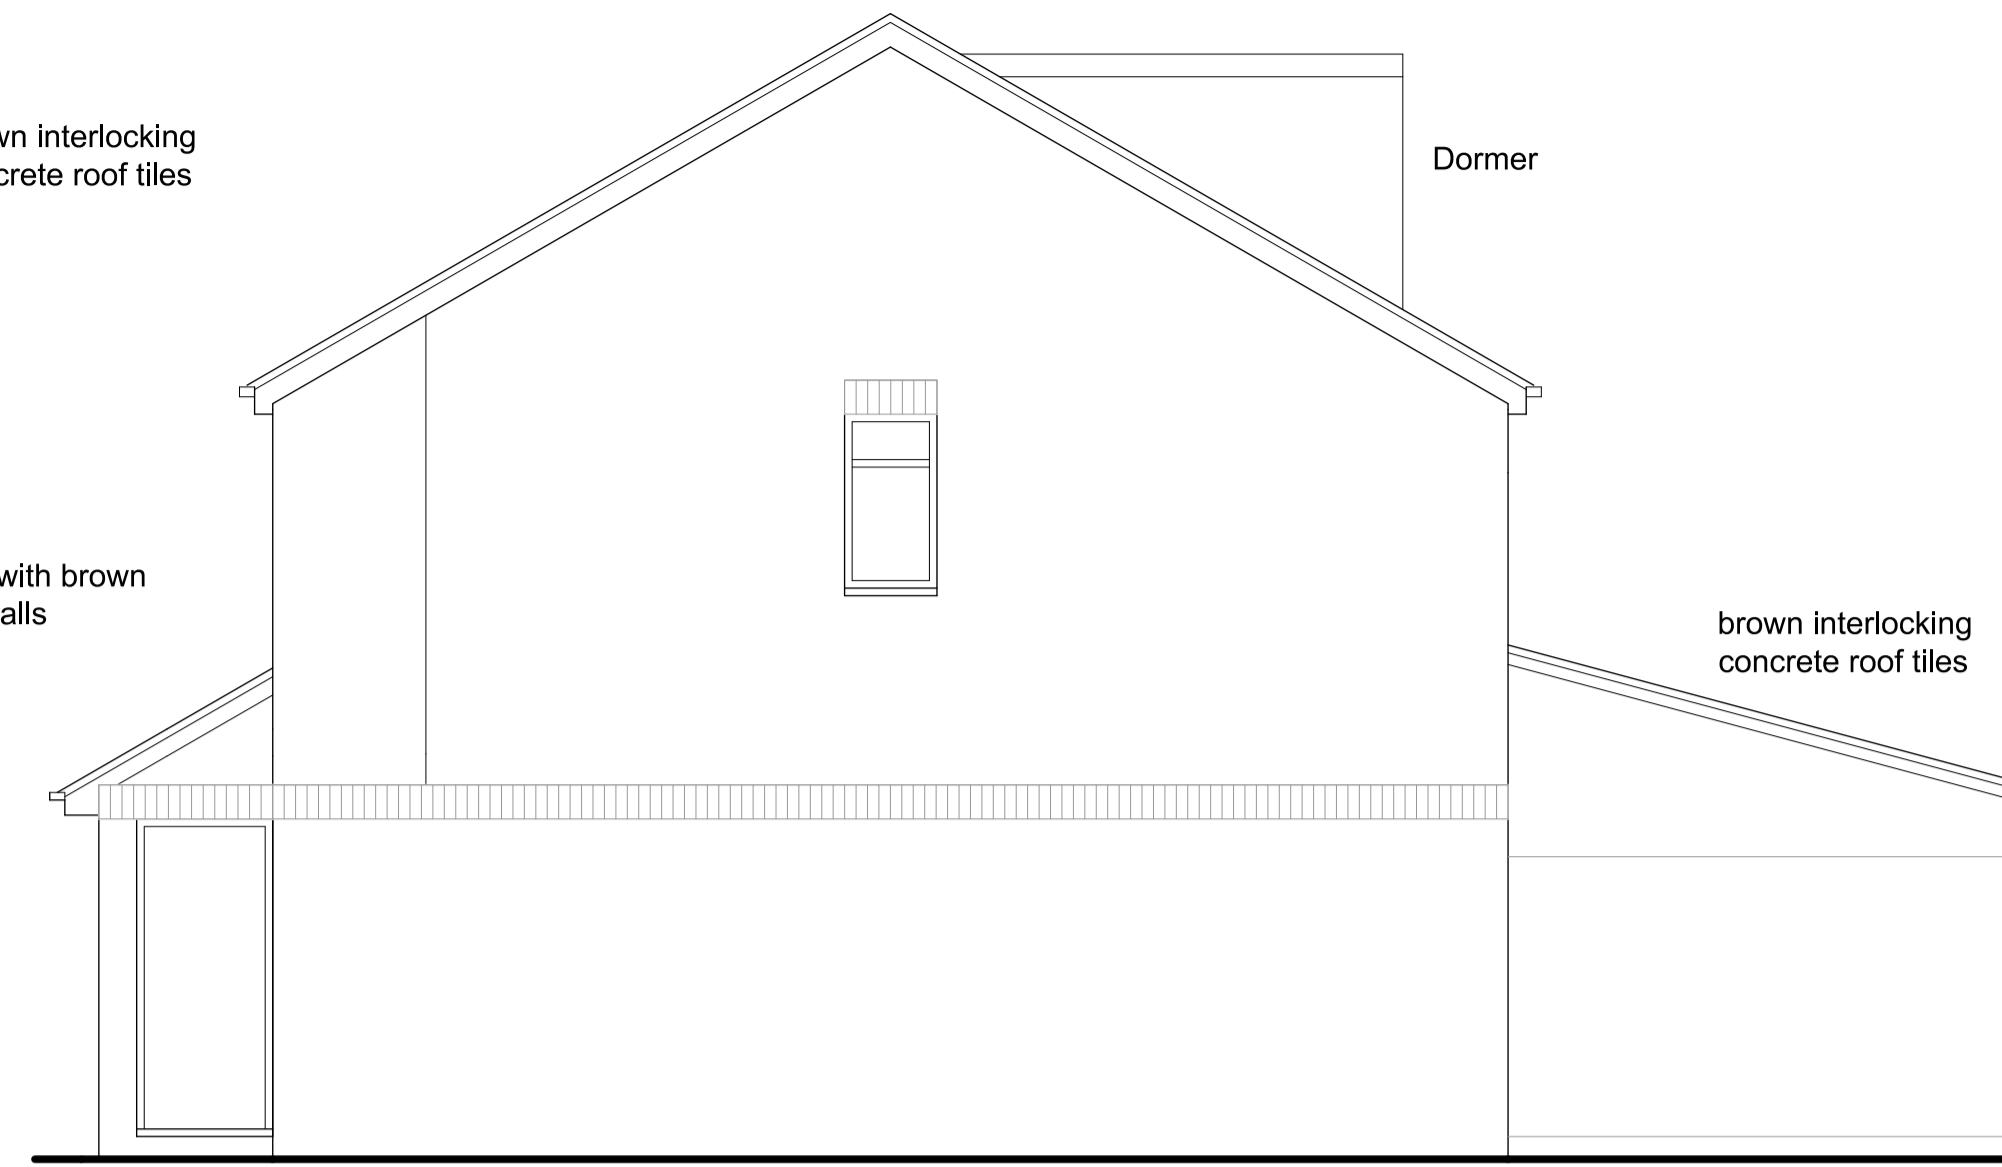


SIDE ELEVATION

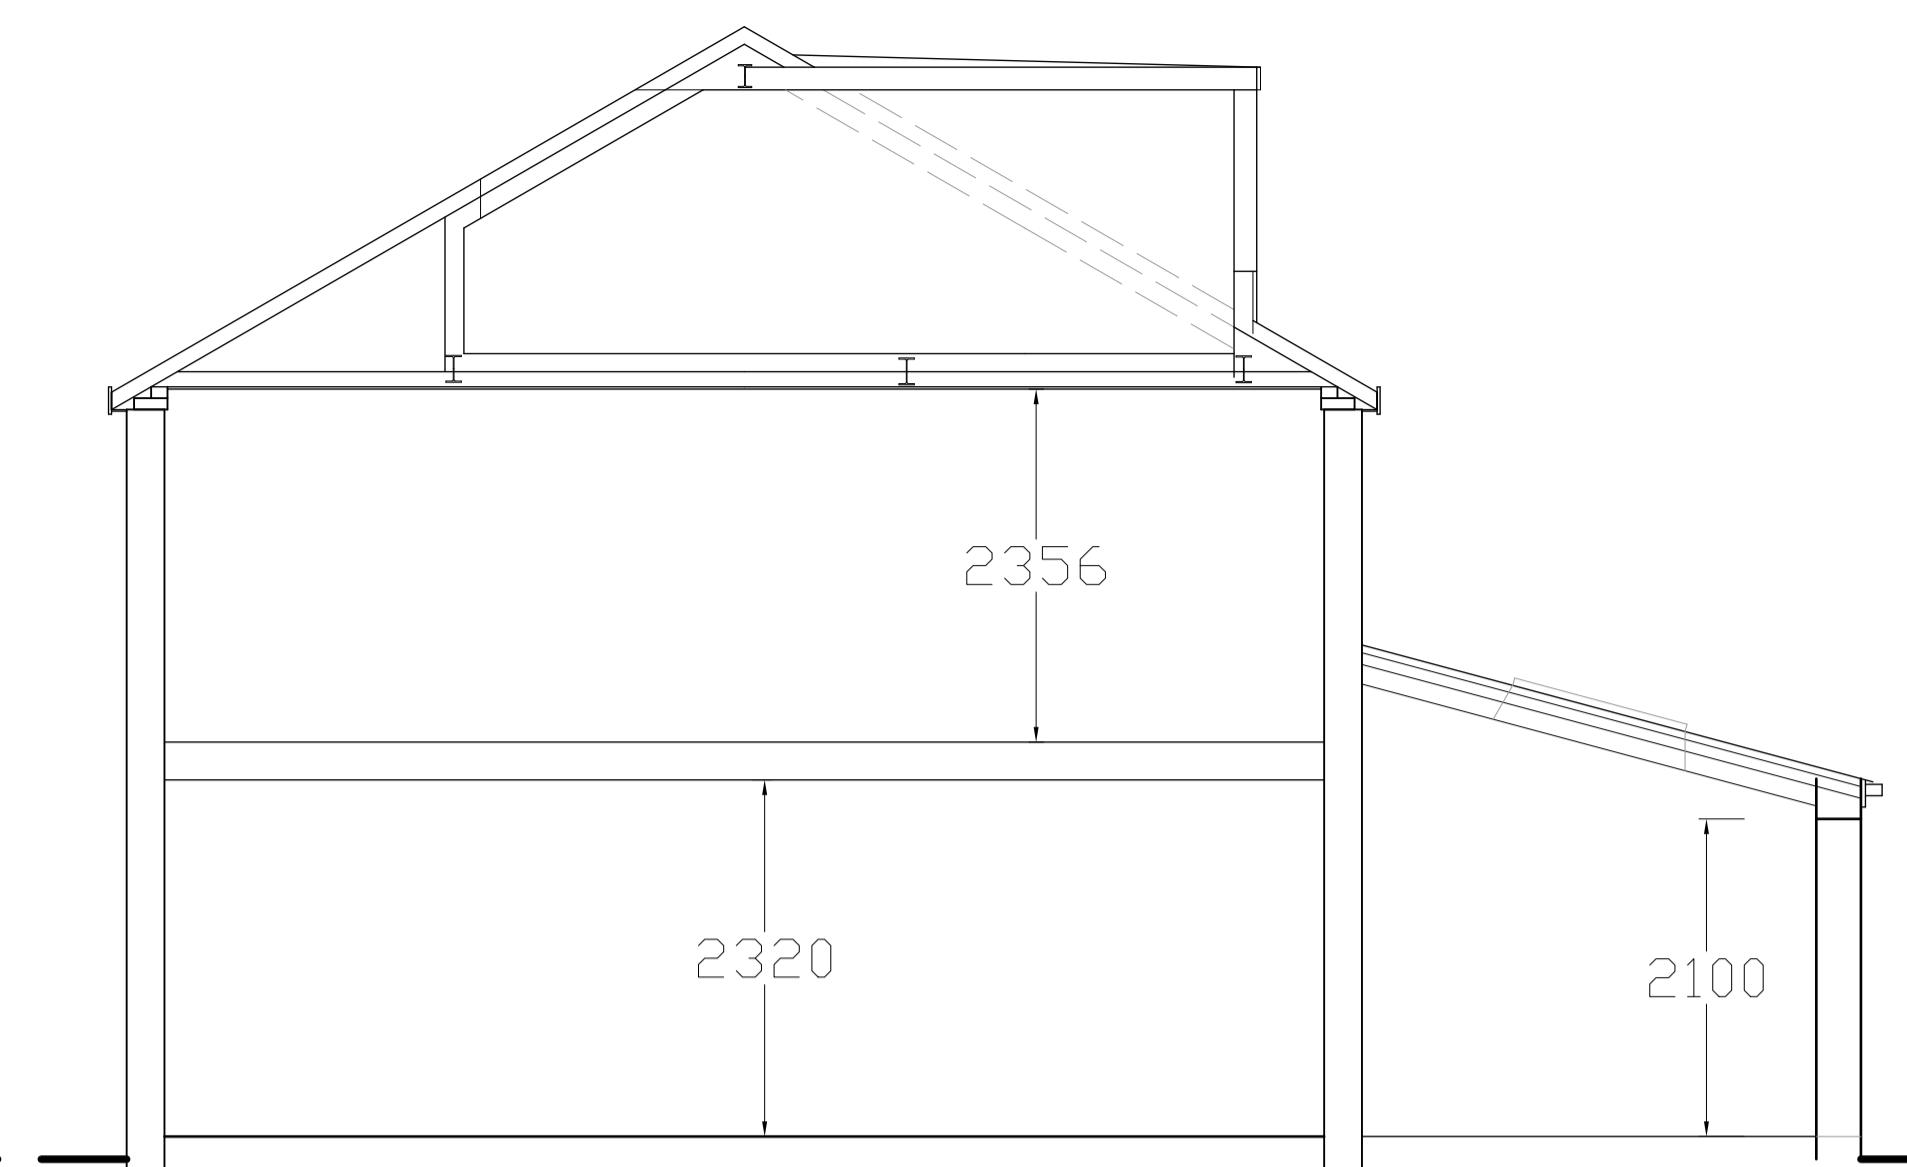


SECTION



GROUND FLOOR PLAN

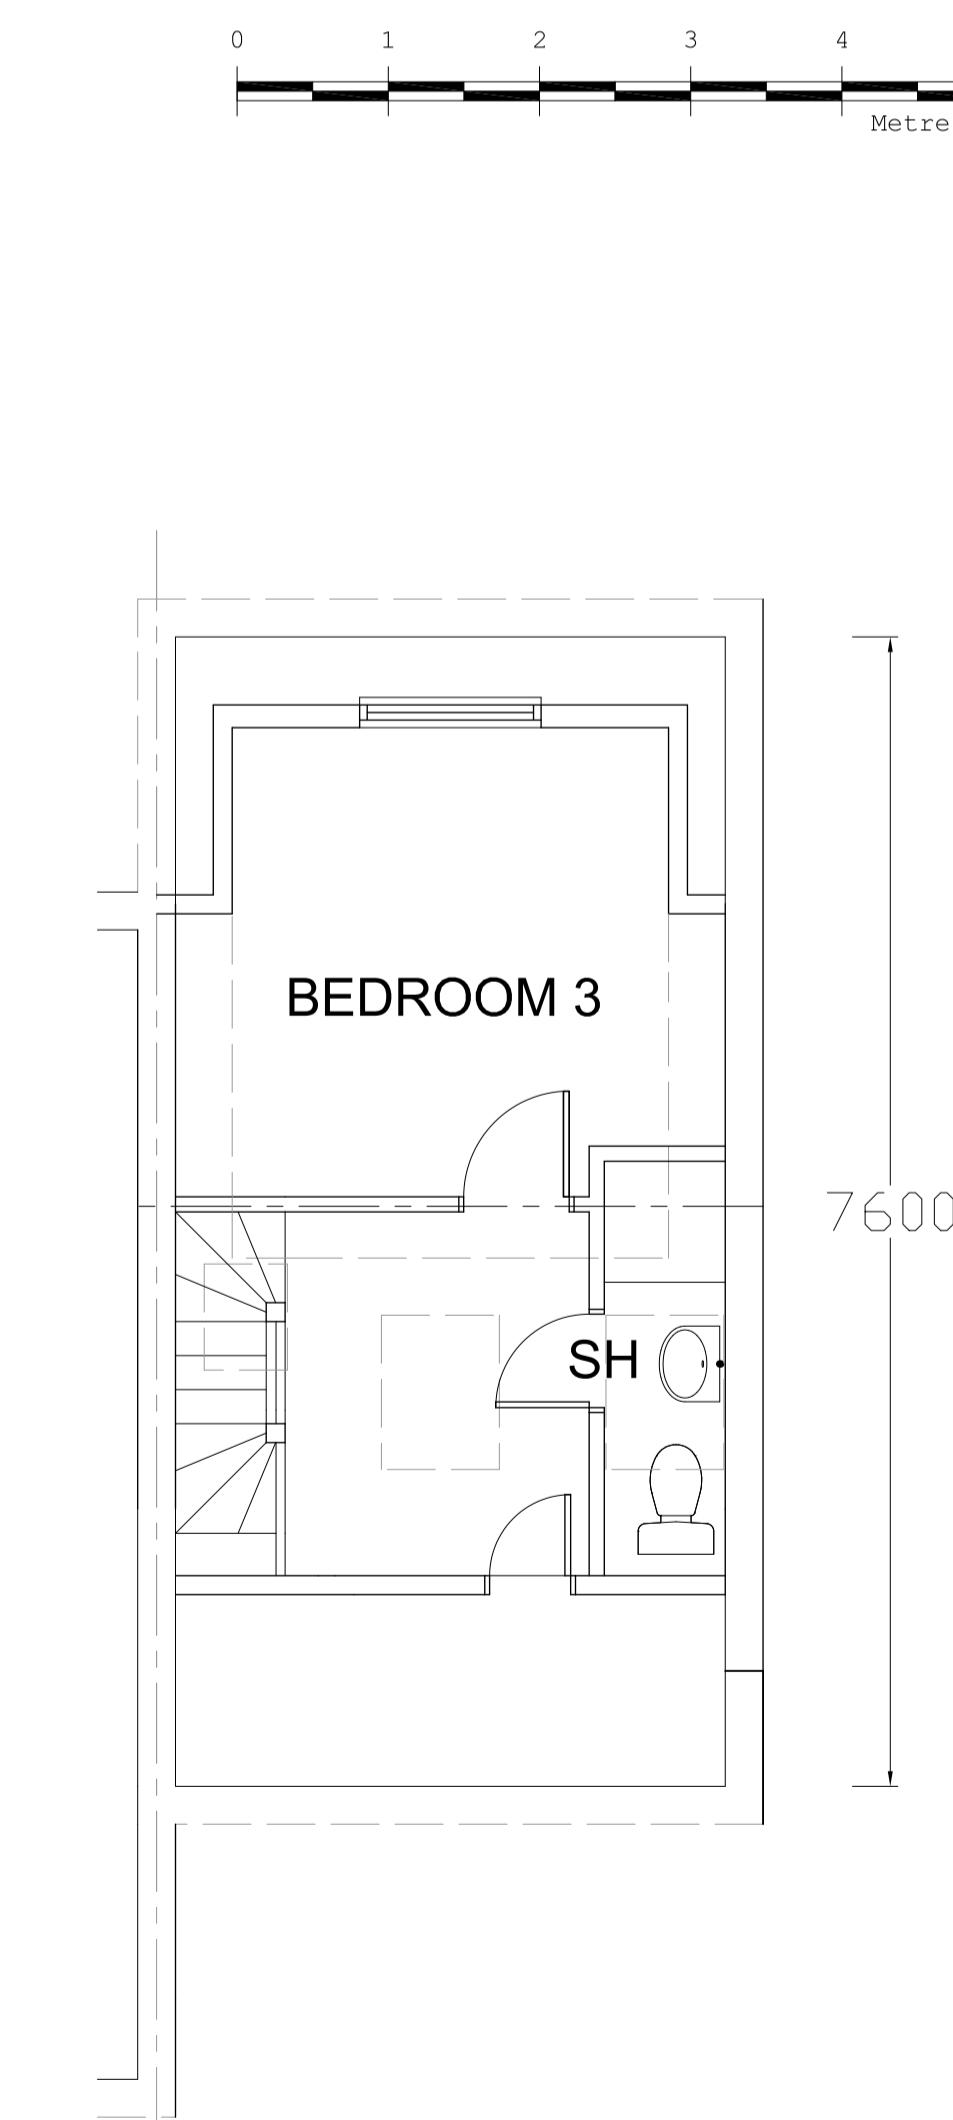

FIRST FLOOR PLAN

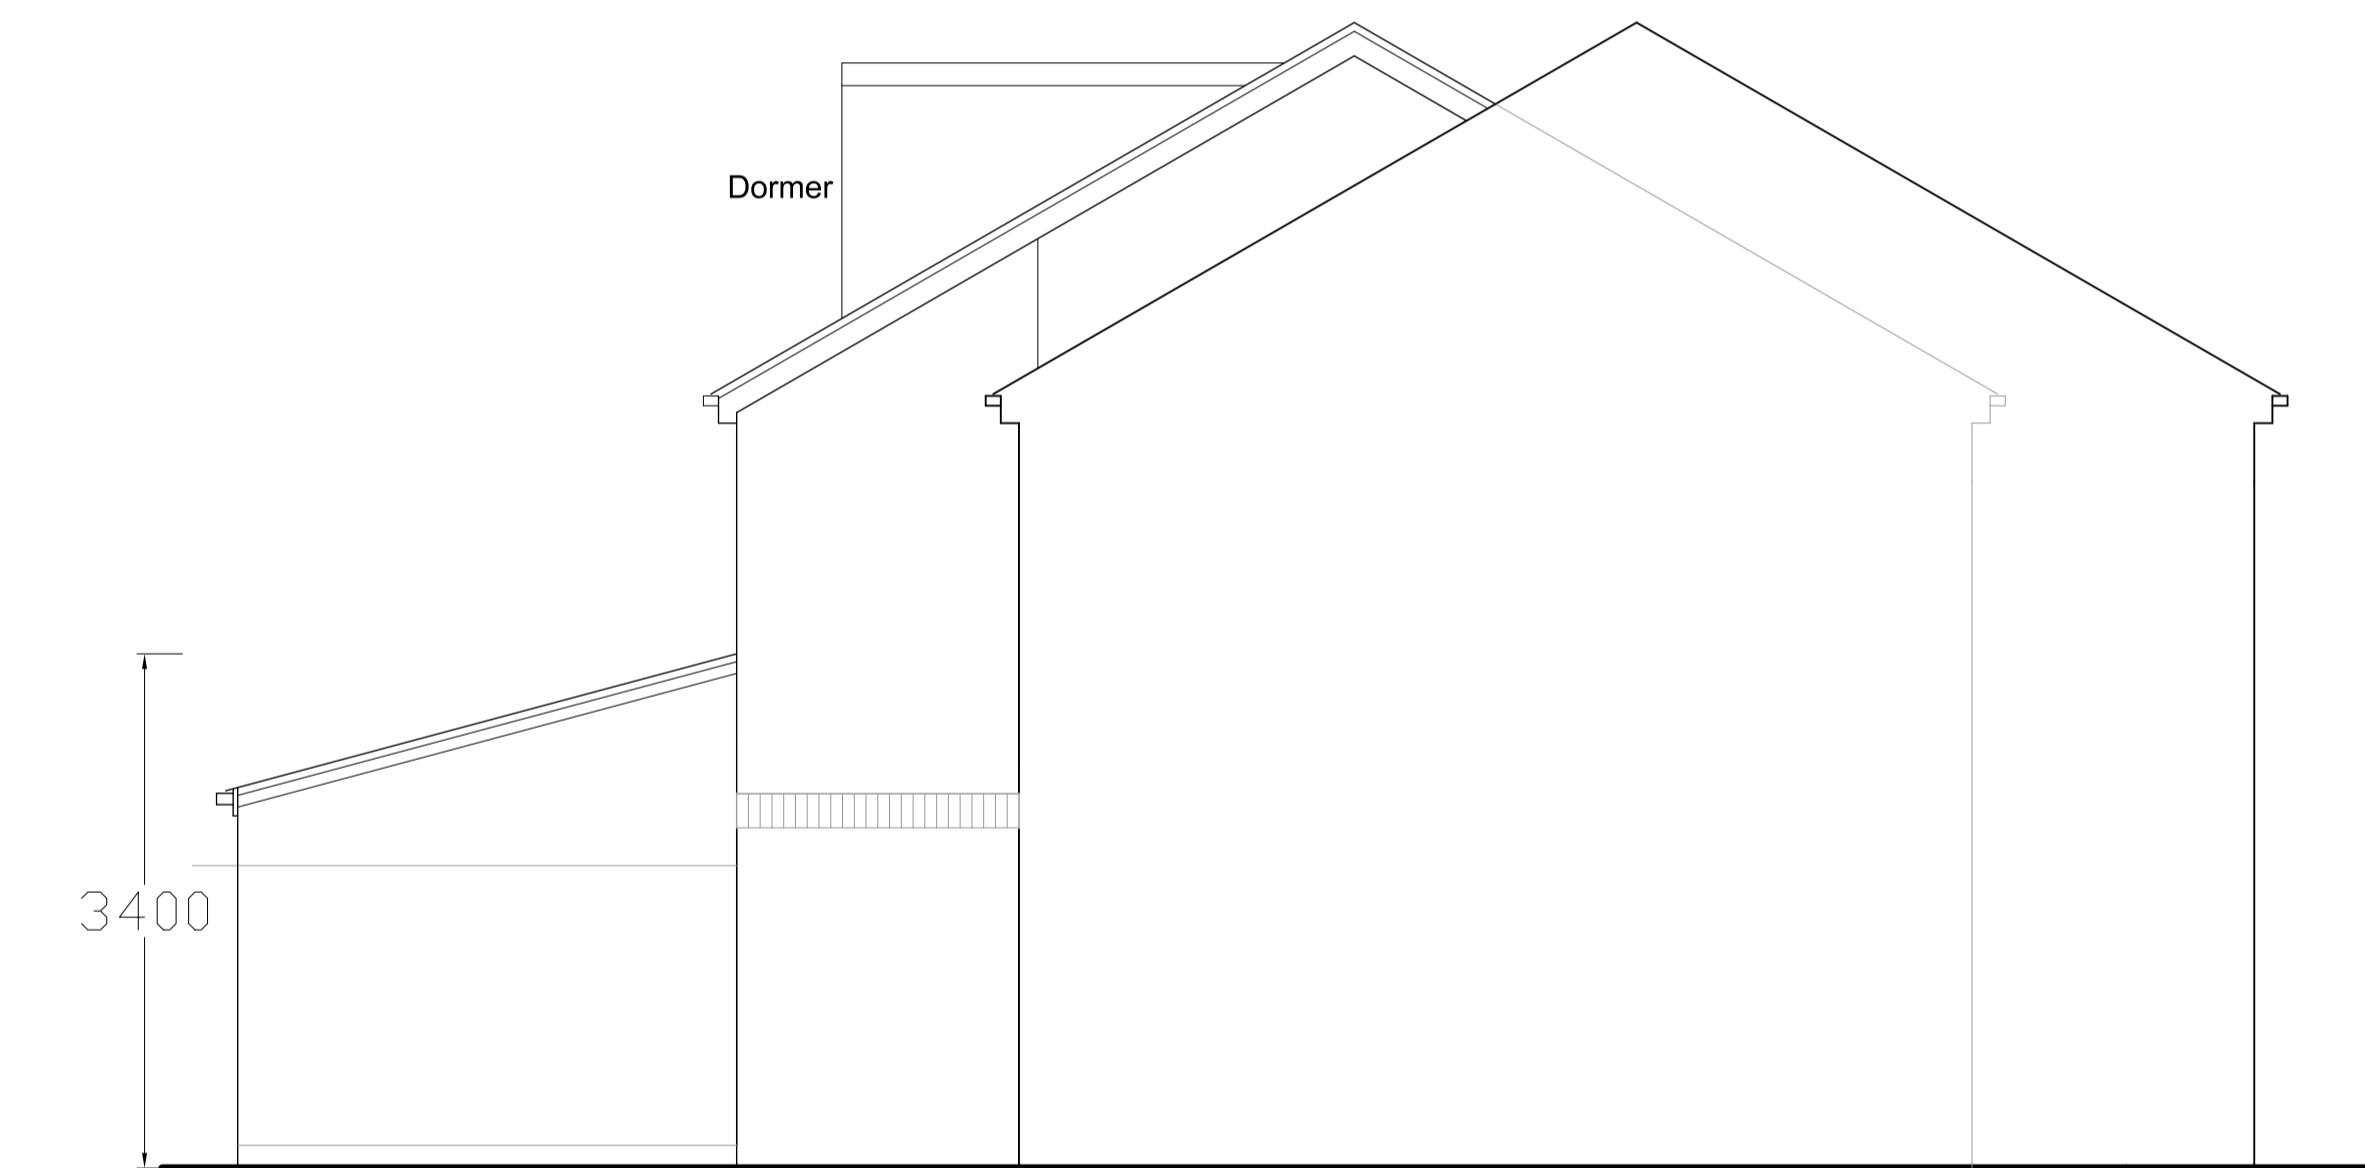

SIDE ELEVATION 2

SEE SPECIFICATION & STRUCTURAL
ENGINEER'S CALCULATIONS

Revision	Description	Date
A	Extension width reduced	Jan 24
This drawing must not be re-issued, loaned or copied without consent of M. Baldwin ©		
www.plansdesigned.co.uk		
Mark Baldwin (MRC, MCIOB, MCIA) CHARTERED SURVEYING & ARCHITECTURAL CONSULTANT Telephone : 01895 254456		
Client: Mr. W. Wiergacz.		
Project: 5 WHEATSHEAF CLOSE, NORTHOLT UB5 6YW.		
Description: PROPOSED PLANS & ELEVATIONS		
Scale: 1:50@A1 Date: Nov 23		
Project No: MB / 4180 / 2 Rev. A		

SECOND FLOOR PLAN