



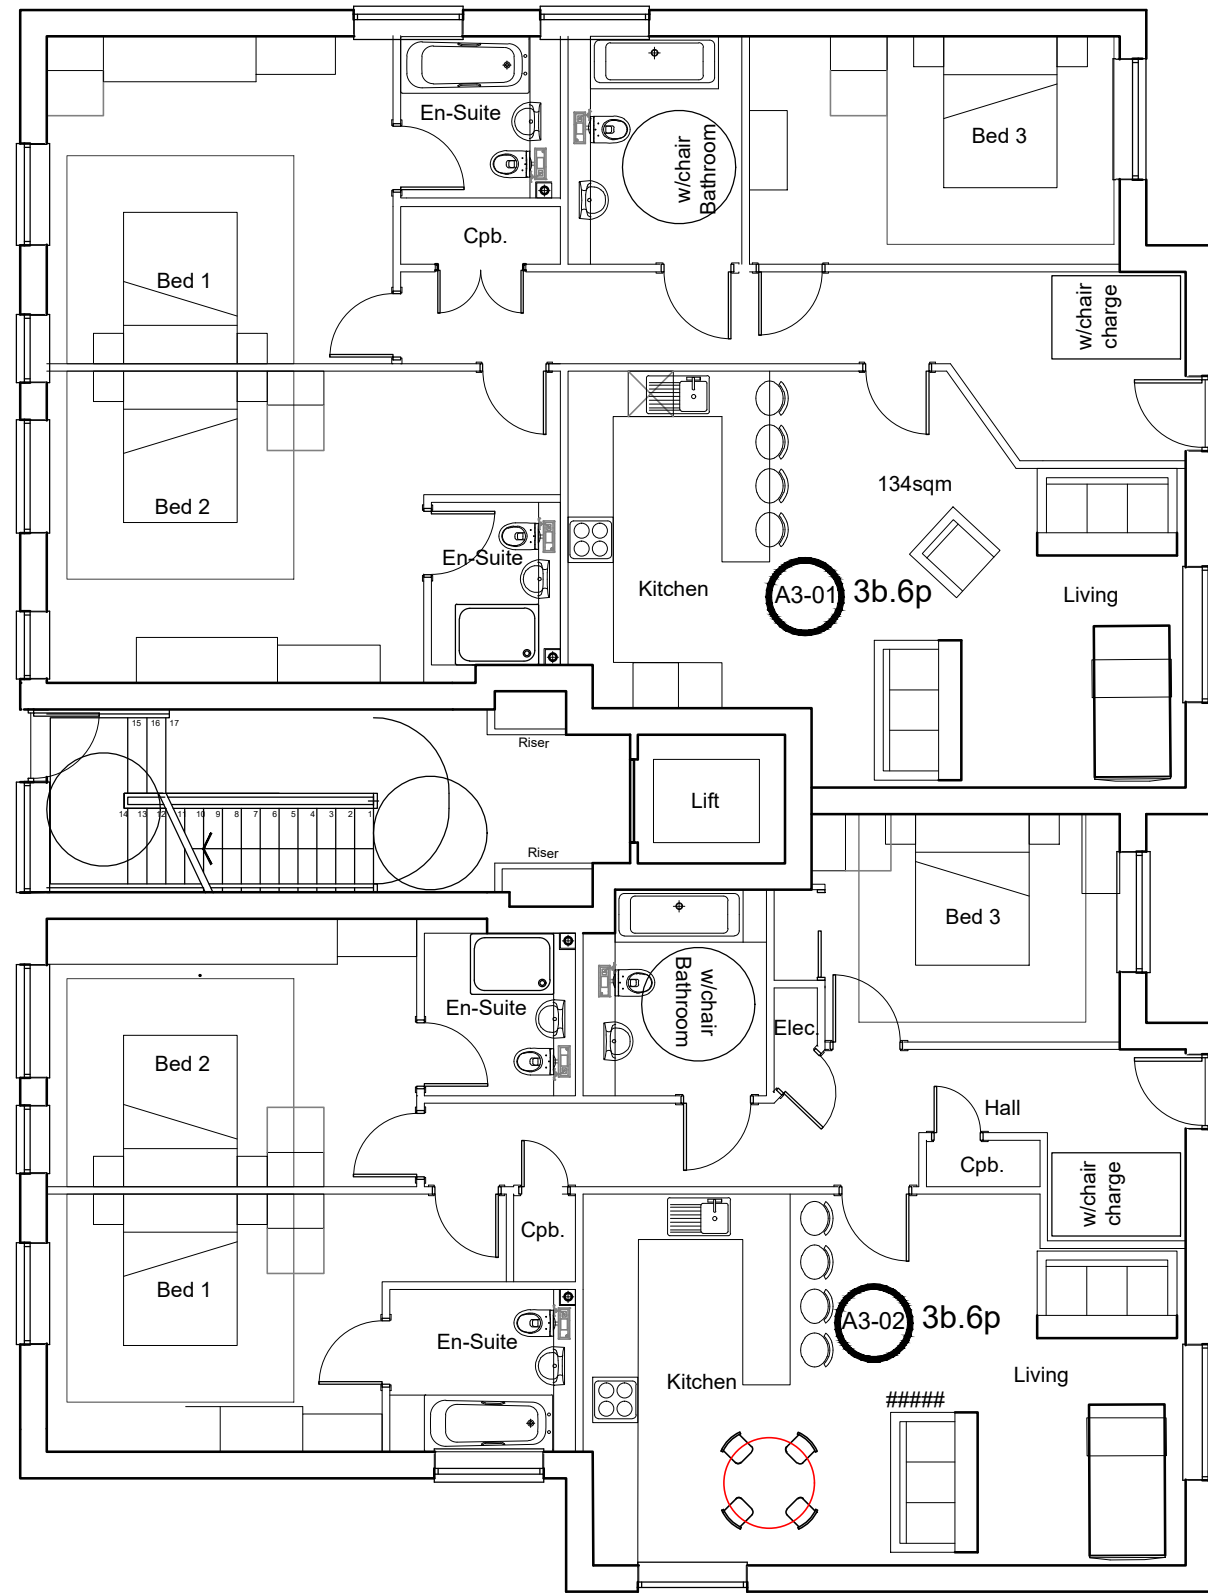


0 1 2 4 6m
1:100

Ground Floor Plan Approved

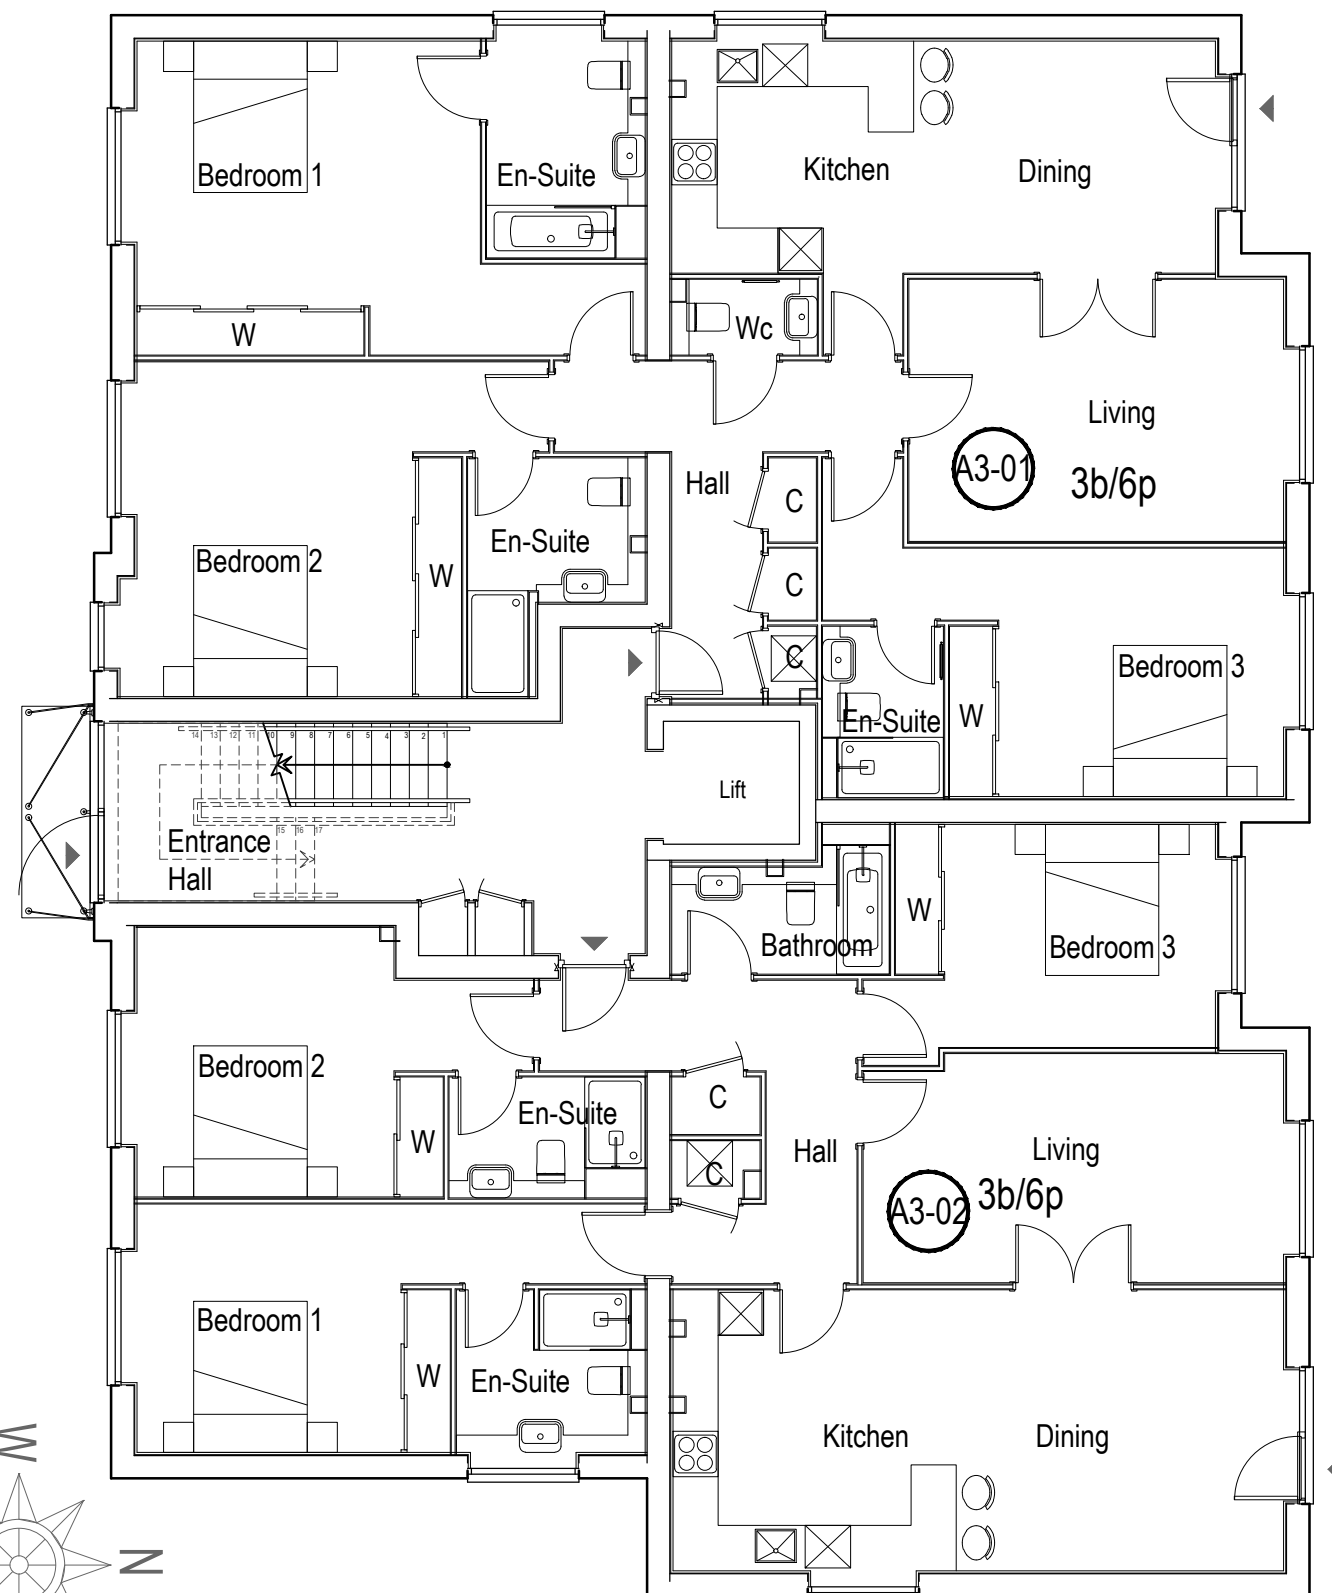

Ground Floor Plan Proposed

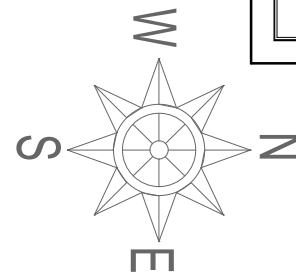

REV:	DESCRIPTION:	BY:	DATE:

CLIENT:	Thorney Farm Developments
SITE:	579-583 Uxbridge Road Hayes Middlesex

TITLE:	Block A3 Ground Floor Plan
--------	-------------------------------

STATUS:	PLANNING
SCALE AT A3:	1:100
DATE:	Mar 2022
DRAWN:	JJ
CHECKED:	
PROJECT:	TPH5-A3
DRAWING NO:	PL-250
REVISION:	

jsa	Tavistock House Waltham Road Maidenhead SL6 3NH 01628 828 241 reception@jsaarchitects.com www.jsaarchitects.com
-----	--