
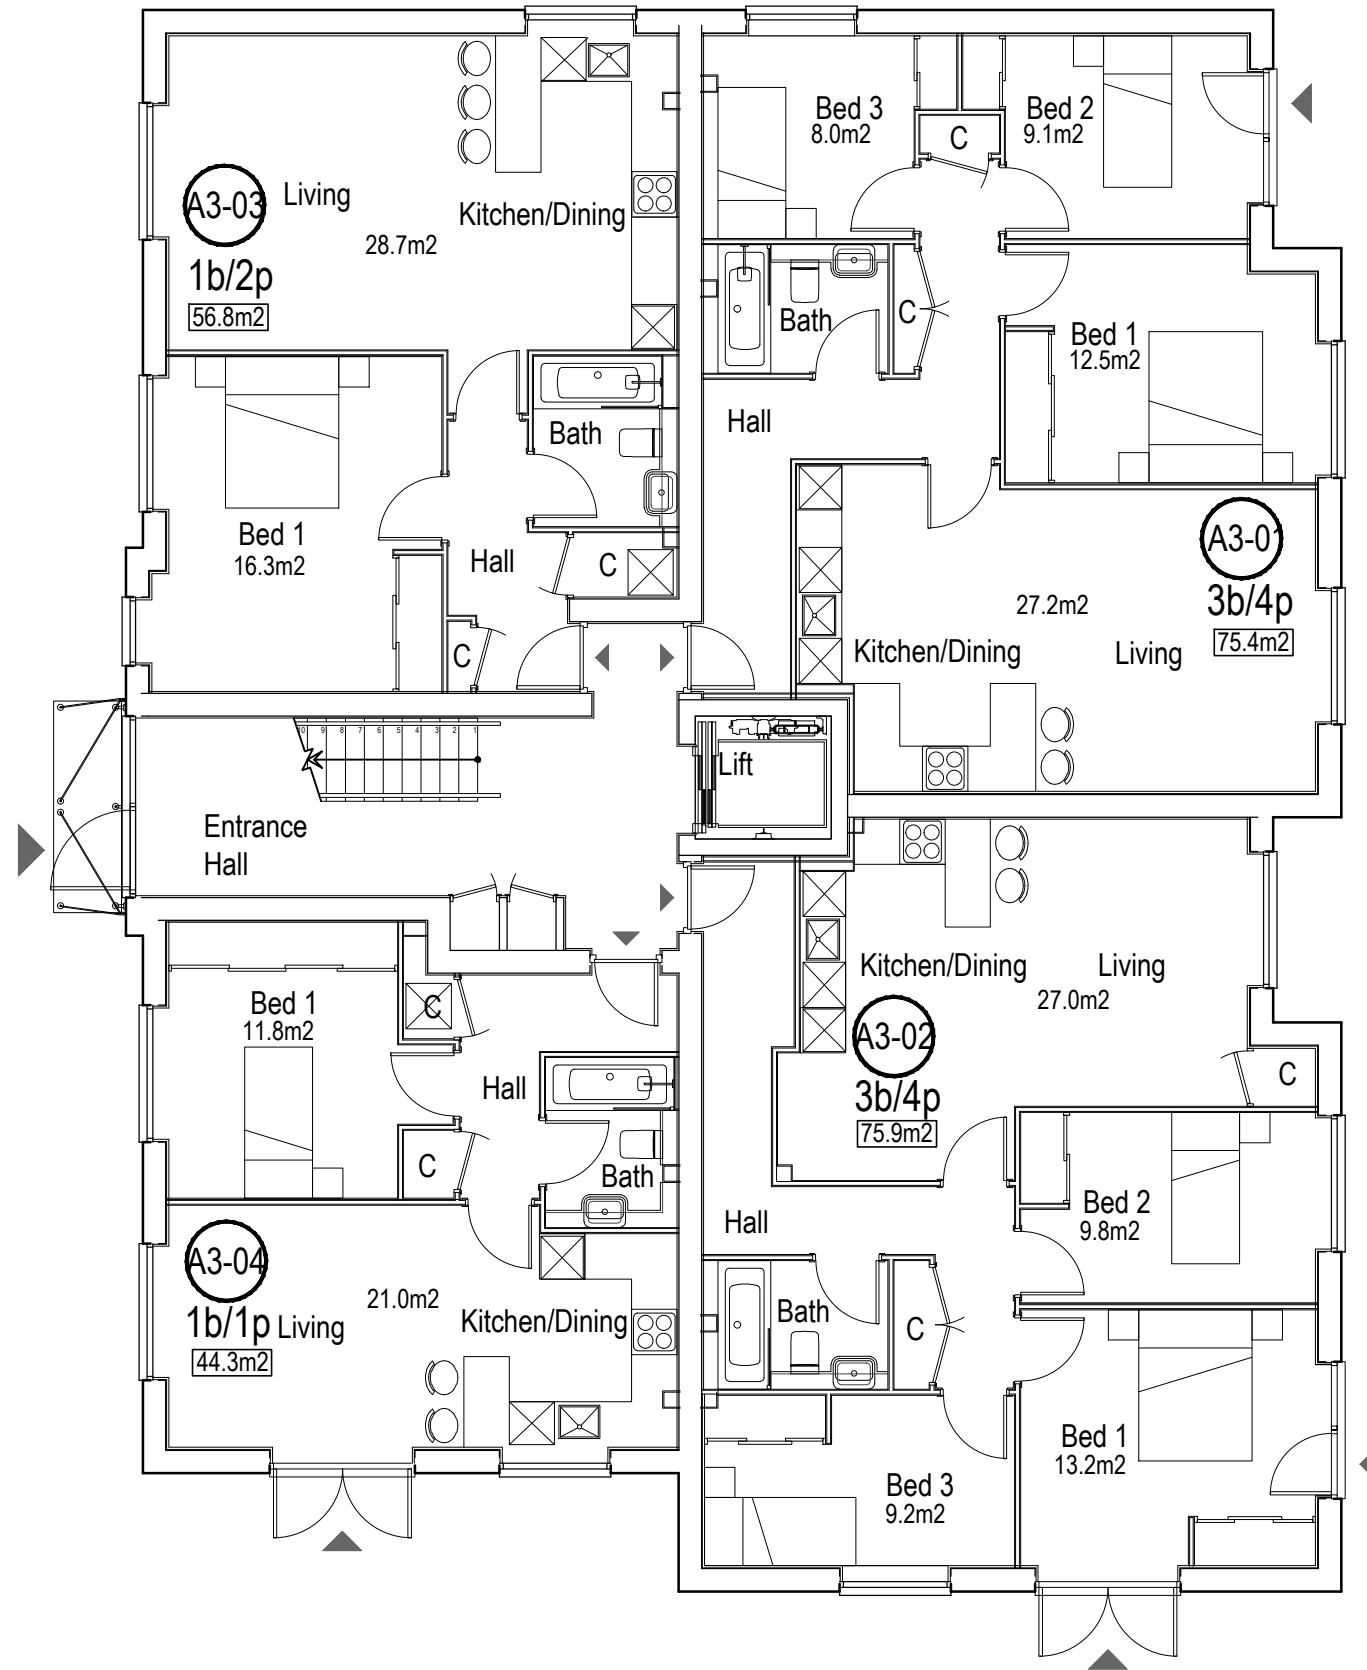


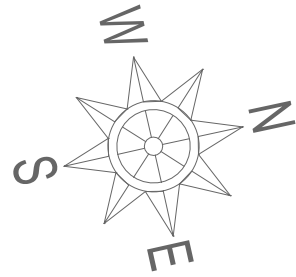

0 1 2 4 6m

1:100

REV:	DESCRIPTION:	BY:	DATE:

CLIENT:	Thorney Farm Developments
SITE:	579-583 Uxbridge Road Hayes Middlesex

TITLE:	Block A3 Ground Floor Plan Proposed
--------	---

STATUS: PLANNING			
SCALE AT A3:	DATE:	DRAWN:	CHECKED:
1:100	Feb 2023	JJ	
PROJECT:	DRAWING NO:	REVISION:	
TPH5A3	PL-260		

jsa jsa architects	Tavistock House Waltham Road Maldenhead SL6 3NH 01628 828 241 reception@jsaarchitects.com www.jsaarchitects.com		