





579-583 UXBRIDGE ROAD HAYES

PLANNING REFERENCE 72470/APP/2023/747

DISCHARGE OF CONDITION **12**

Cat M3

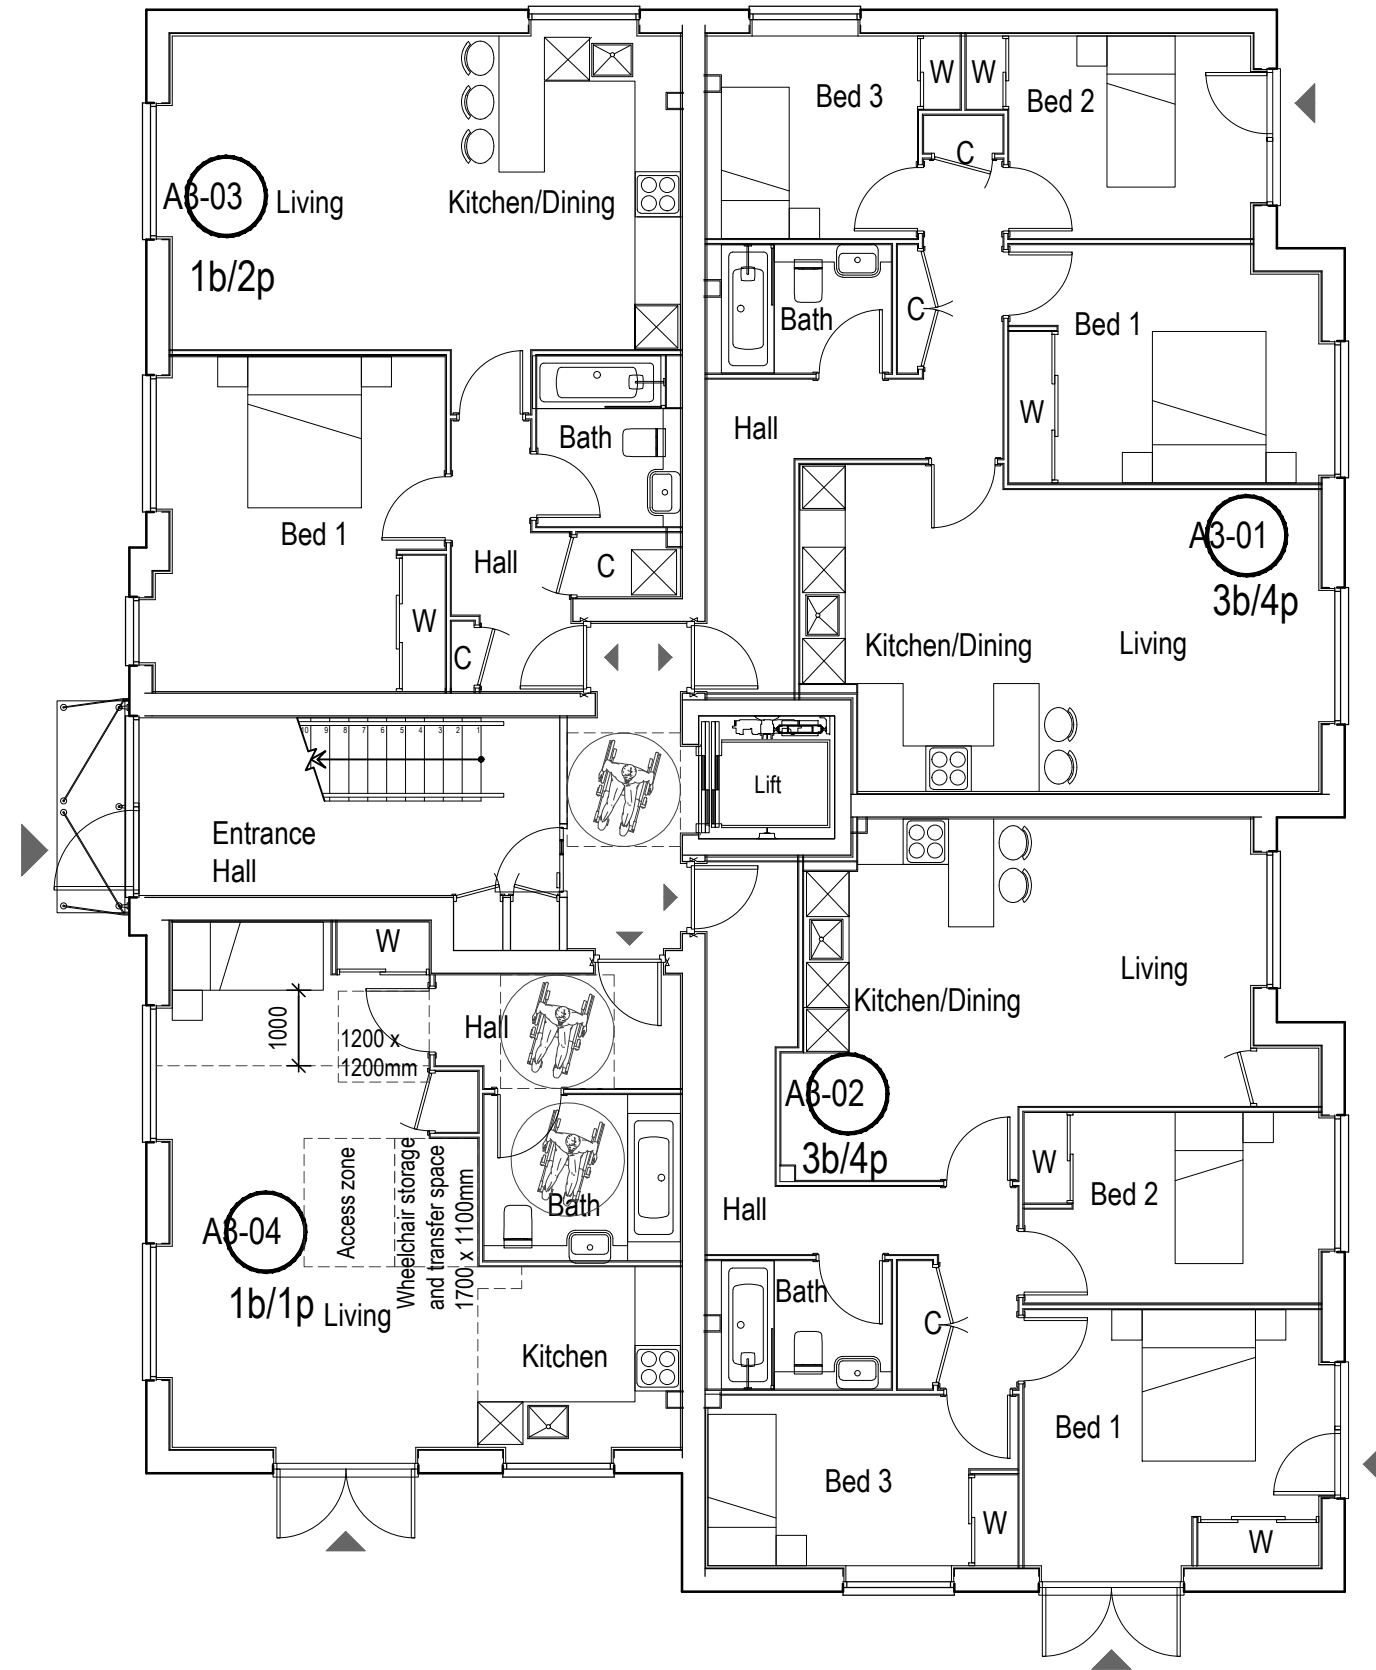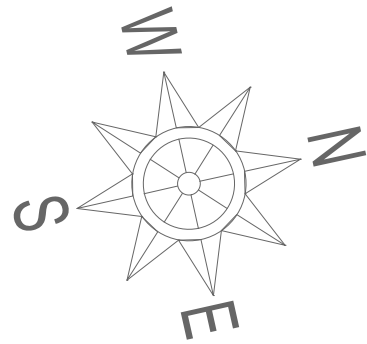

0 1 2 4 6m

1:100



REV:	DESCRIPTION:	BY:	DATE:

CLIENT:	Thorney Farm Developments
SITE:	579-583 Uxbridge Road Hayes Middlesex

TITLE:	Block A3 Ground Floor Plan DDA Flat A3-04
--------	---

STATUS: PLANNING			
SCALE AT A3:	DATE:	DRAWN:	CHECKED:
1:100	Feb 2023	JJ	
PROJECT:	DRAWING NO:	REVISION:	
TPH5A3	PL-760		

jsa jsa architects	Tavistock House Waltham Road Maidenhead SL6 3NH 01628 828 241 reception@jsaarchitects.com www.jsaarchitects.com		

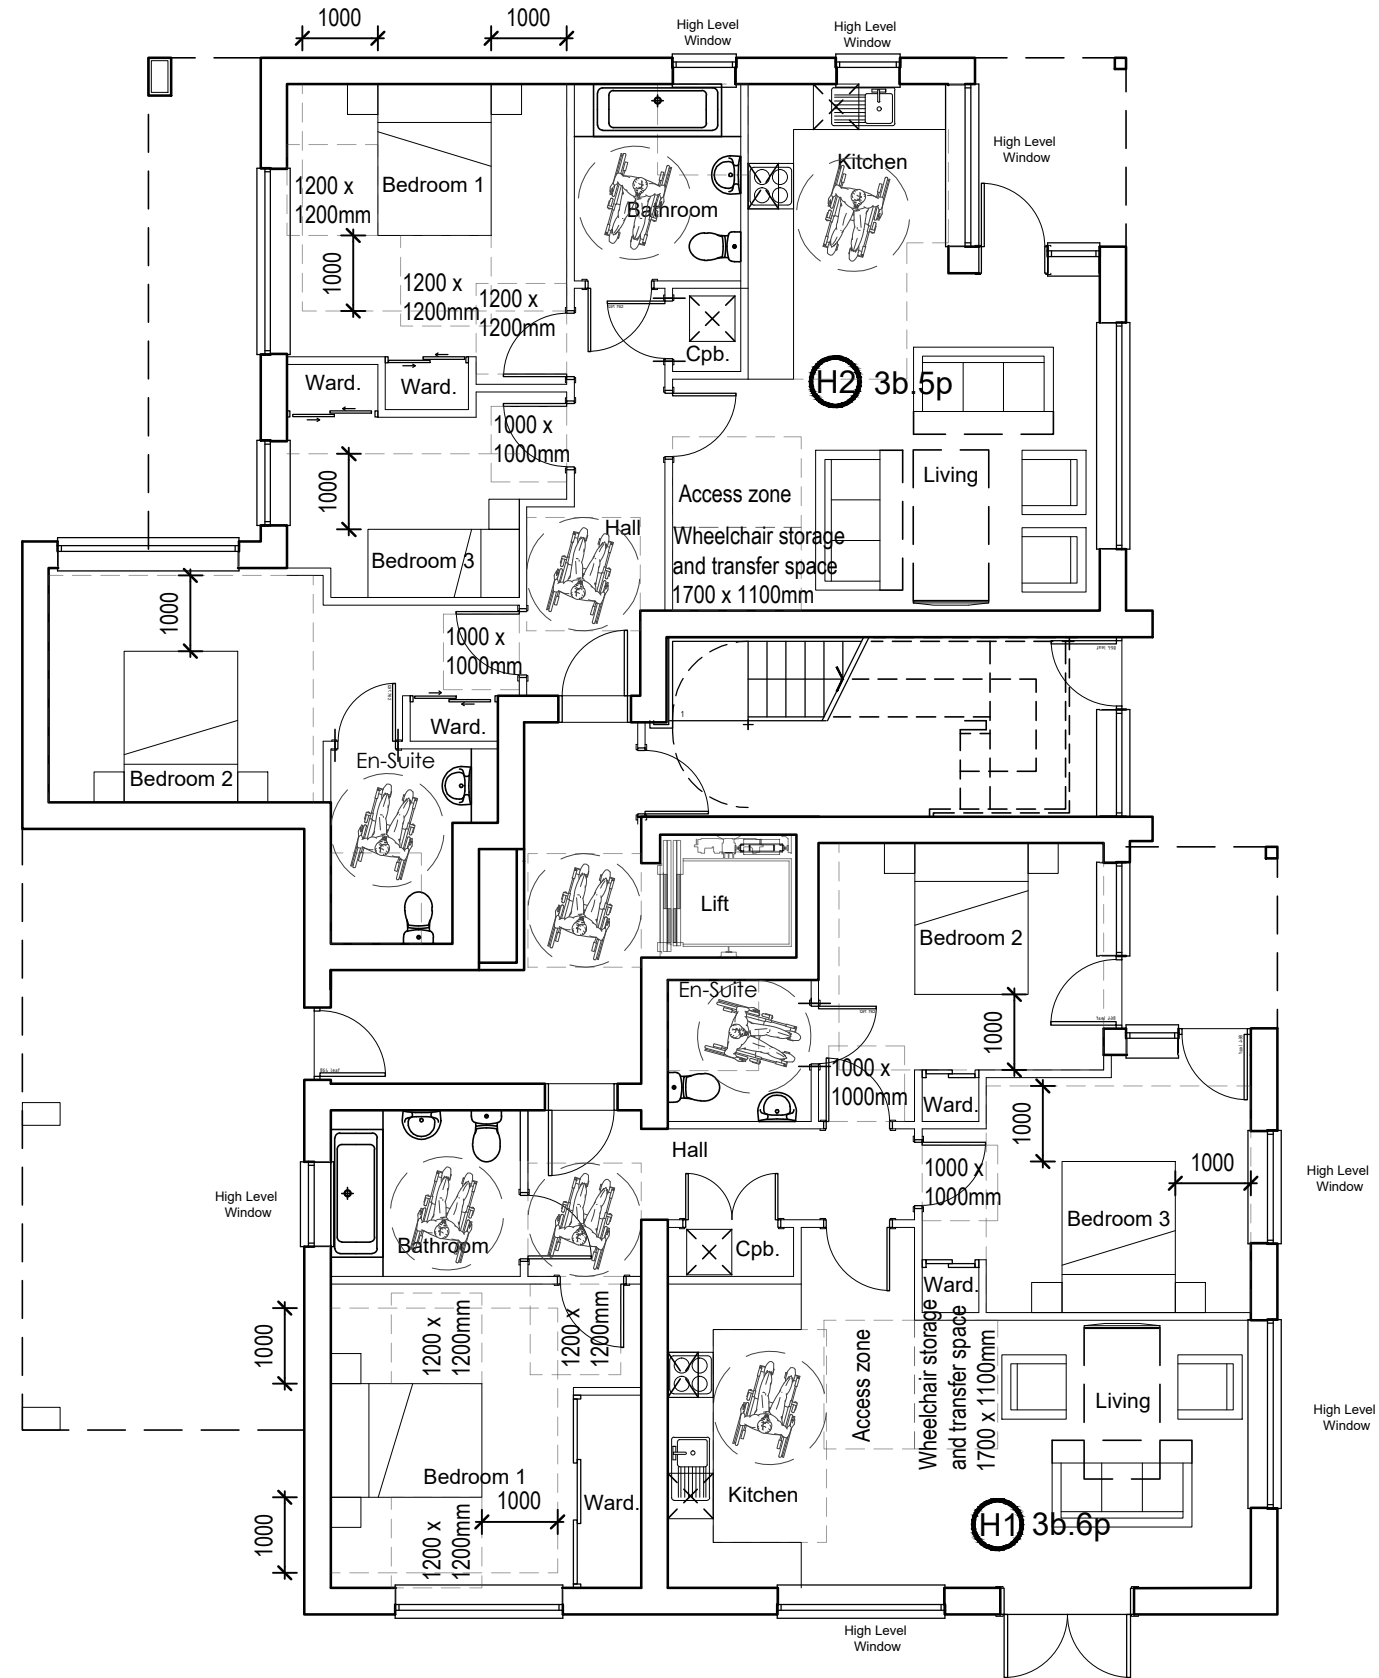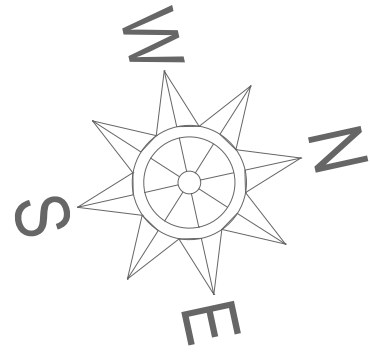

1:100

REV:	DESCRIPTION:	BY:	DATE:

CLIENT:	Thorney Farm Developments
SITE:	579-583 Uxbridge Road Hayes Middlesex

TITLE:	Block H Ground Floor Plan DDA Flat H1 and H2
--------	--

STATUS: PLANNING			
SCALE AT A3:	DATE:	DRAWN:	CHECKED:
1:100	Feb 2023	JJ	
PROJECT:	DRAWING NO:	REVISION:	
TPH5A3	PL-761		

j sa jsa architects	Tavistock House Waltham Road Maidenhead SL6 3NH 01628 828 241 reception@jsaarchitects.com www.jsaarchitects.com		