


GENERAL NOTES:

1. DO NOT SCALE FROM THIS DRAWING.
2. SETTING OUT DIMENSIONS SHOWN INDICATIVELY. DIMENSIONS TO BE VERIFIED AND CONFIRMED ON SITE BY THE CONTRACTOR/BUILDER AND/OR CLIENT.
3. THIS DRAWING TO BE READ IN CONJUNCTION WITH ALL OTHER ARCHITECT'S DRAWINGS, ENGINEER'S DRAWINGS, CALCULATIONS, SPECIFICATION AND ANY SPECIALIST SUPPLIER'S DRAWINGS.

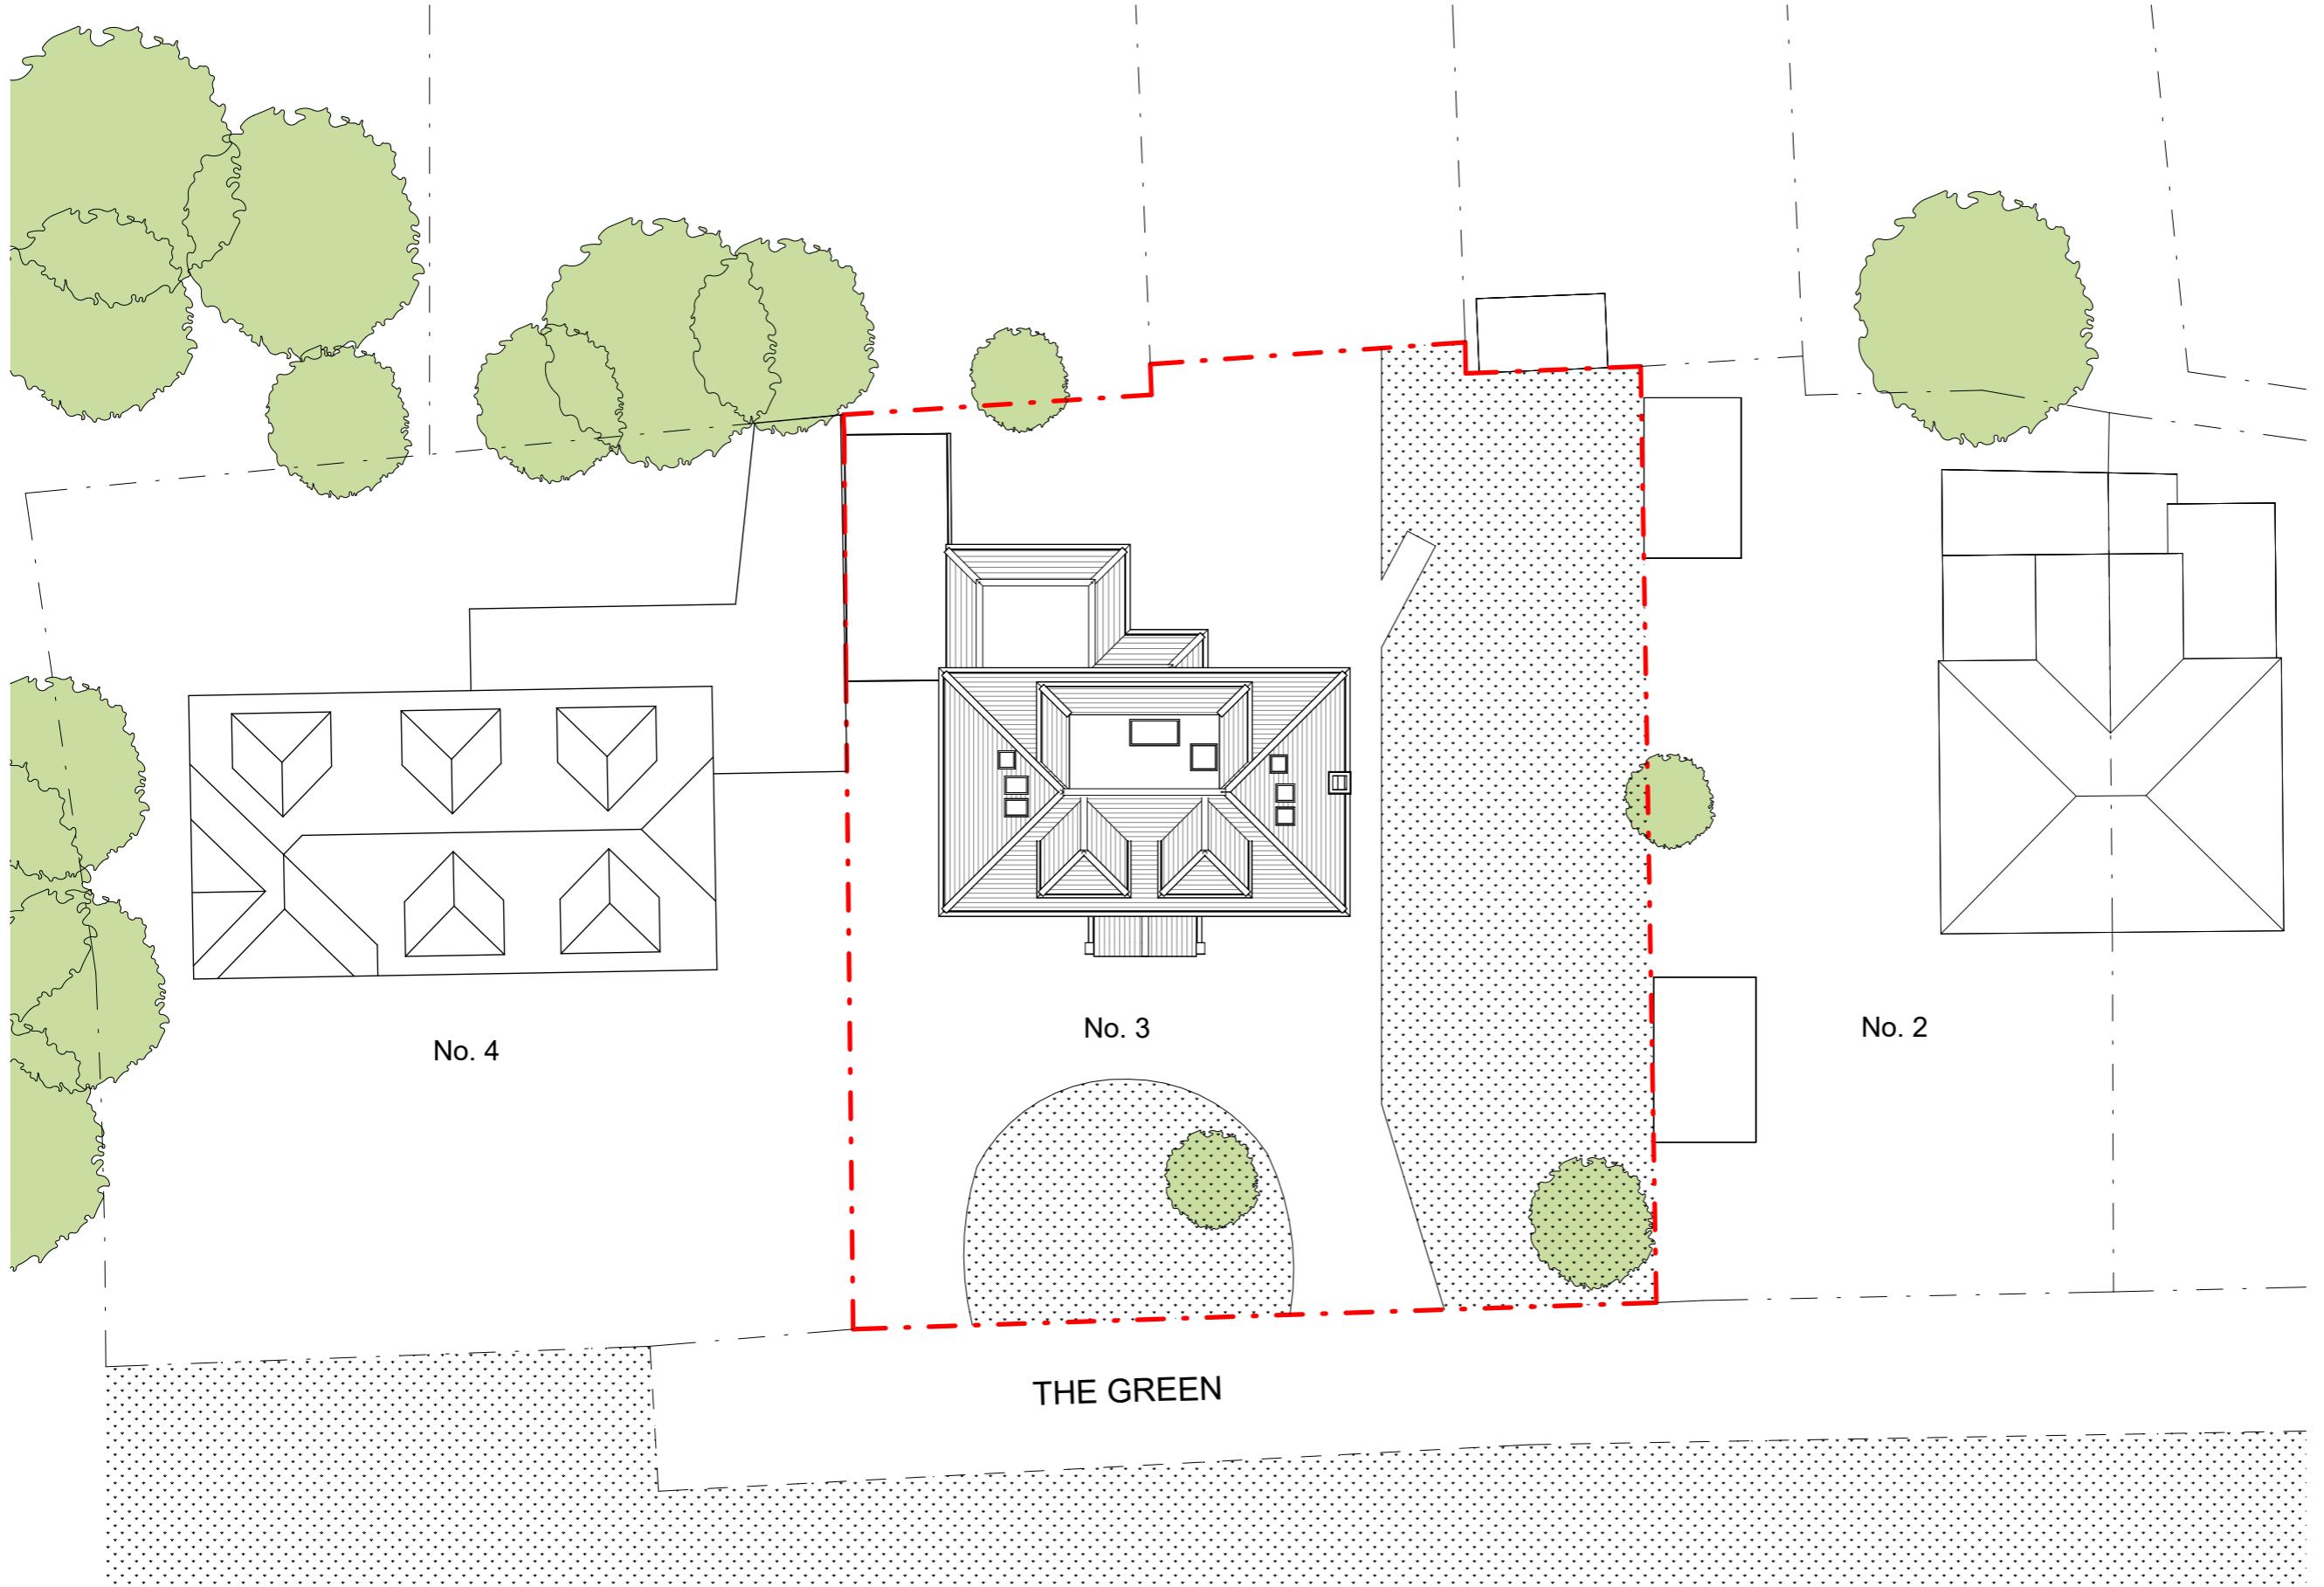

1 PROPOSED SITE PLAN

P3 PLANNING SUBMISSION 17.12.24
P2 DRAFT 20.11.24
P1 DRAFT 02.12.24

ADDRESS:
3 THE GREEN
UXBRIDGE
UB10 8LL

ARCHITECTURAL DESIGN:
 HK HOME ARCHITECTS LTD.

DRAWING TITLE:
PROPOSED SITE PLAN

SCALE:
1:200@A3

DATE:
17 DEC 2024

DRAWING NO. A-101 REV NO. P3

0m 2m 4m 6m 8m 10m