


GENERAL NOTES:

1. DO NOT SCALE FROM THIS DRAWING EXCEPT FOR PLANNING PURPOSES.
2. SETTING OUT DIMENSIONS SHOWN INDICATIVELY. DIMENSIONS TO BE VERIFIED AND CONFIRMED ON SITE BY THE CONTRACTOR/BUILDER AND/OR CLIENT.
3. THIS DRAWING TO BE READ IN CONJUNCTION WITH ALL OTHER ARCHITECT'S DRAWINGS, ENGINEER'S DRAWINGS, CALCULATIONS, SPECIFICATION AND ANY SPECIALIST SUPPLIER'S DRAWINGS.

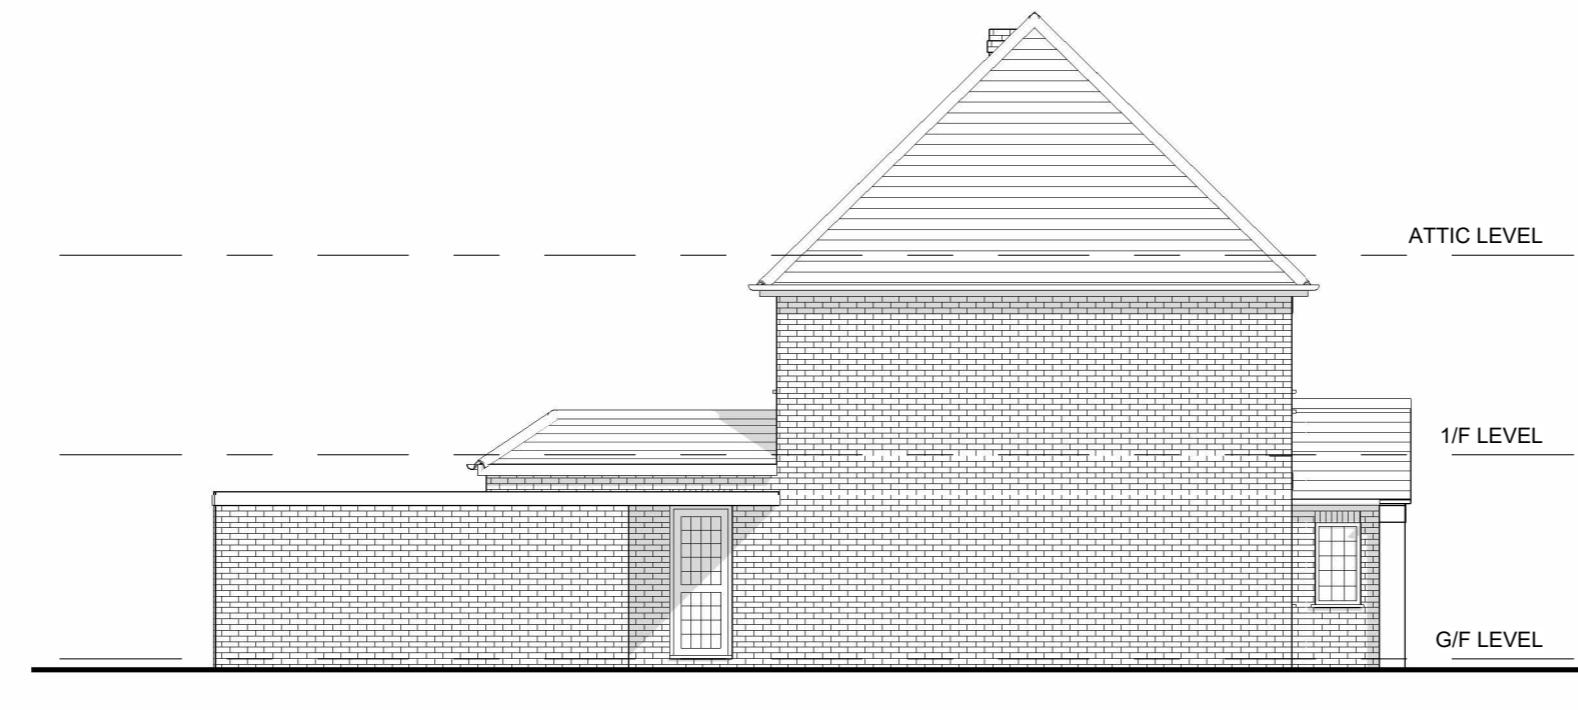

1 EXISTING NORTH EAST ELEVATION



2 EXISTING NORTH WEST ELEVATION

P2 PLANNING SUBMISSION 23.12.24  
P1 DRAFT 02.12.24

ADDRESS:  
3 THE GREEN  
UXBRIDGE  
UB10 8LL

ARCHITECTURAL DESIGN:  
 HK HOME ARCHITECTS LTD.


DRAWING TITLE:  
EXISTING NORTH EAST  
& NORTH WEST  
ELEVATIONS

SCALE:  
1:100@A3

DATE:  
23 DEC 2024

DRAWING NO. REV NO.

A-106 P2

 

0m 1m 2m 3m 4m 5m