


1 PROPOSED SOUTH WEST ELEVATION

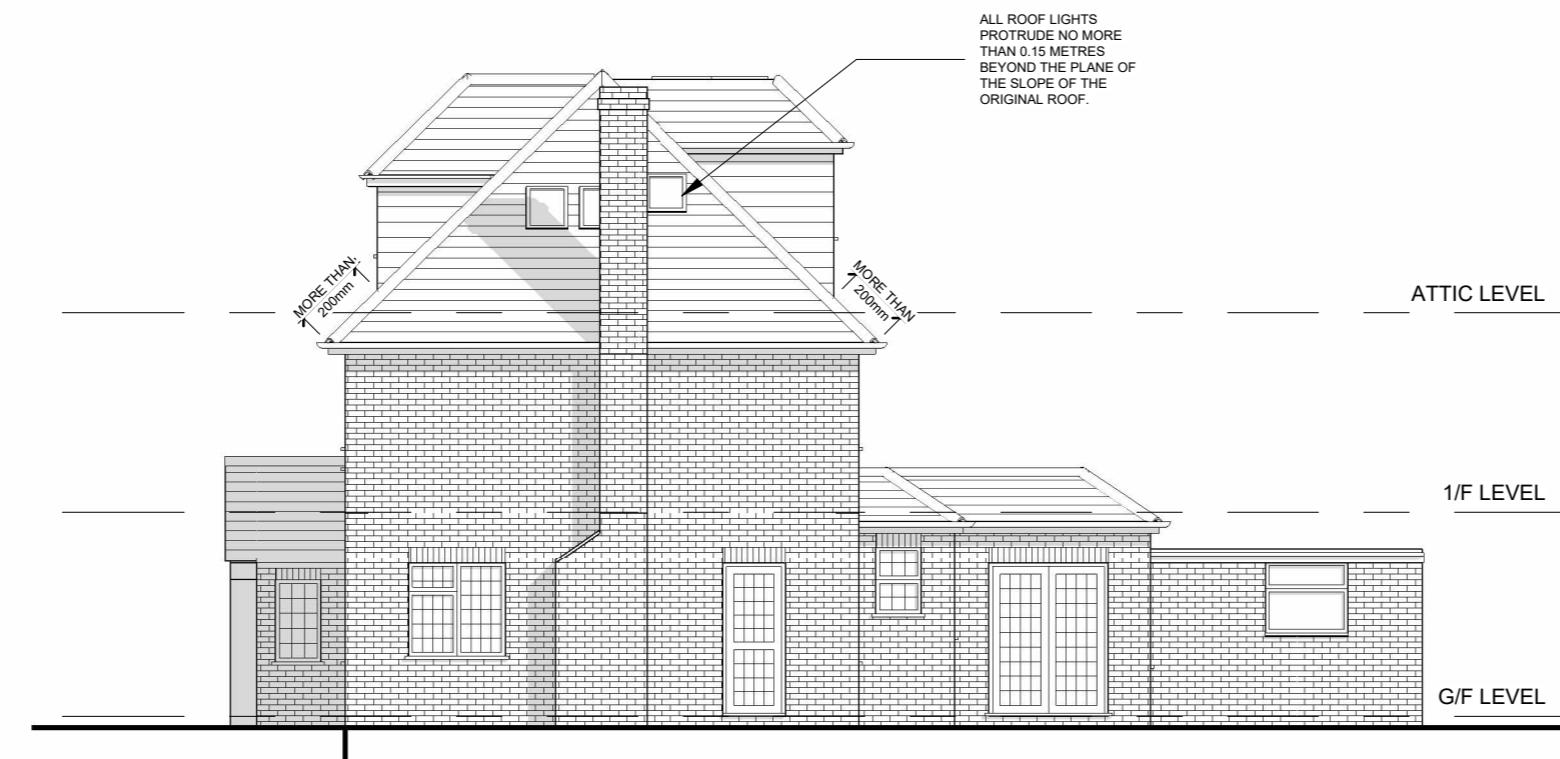

2 PROPOSED SOUTH EAST ELEVATION

GENERAL NOTES:

1. DO NOT SCALE FROM THIS DRAWING EXCEPT FOR PLANNING PURPOSES.
2. SETTING OUT DIMENSIONS SHOWN INDICATIVELY. DIMENSIONS TO BE VERIFIED AND CONFIRMED ON SITE BY THE CONTRACTOR/BUILDER AND/OR CLIENT.
3. THIS DRAWING TO BE READ IN CONJUNCTION WITH ALL OTHER ARCHITECT'S DRAWINGS, ENGINEER'S DRAWINGS, CALCULATIONS, SPECIFICATION AND ANY SPECIALIST SUPPLIER'S DRAWINGS.

P2 PLANNING SUBMISSION 23.12.24
P1 DRAFT 02.12.24

ADDRESS:
3 THE GREEN
UXBRIDGE
UB10 8LL

ARCHITECTURAL DESIGN:
 HK HOME ARCHITECTS LTD.

DRAWING TITLE:
PROPOSED SOUTH
WEST & SOUTH EAST
ELEVATIONS

SCALE:
1:100@A3

DATE:
23 DEC 2024

DRAWING NO. REV NO.

A-107F P2

