

**Notes**  
This drawing is for planning and indicative purposes only. Do not measure or scale directly from this drawing. All dimensions must be verified on site prior to construction. Information regarding existing buildings/site conditions is based on limited visual inspection and available records only. A site survey must be conducted before commencing any construction works. Any discrepancies or omissions must be reported immediately.

Site Address: 94 Northwood Road  
Harefield  
Uxbridge  
UB9 6PS  
Applicant: Ms Lisa S Hills

Drawing Number: PLN-01  
Drawing: Location Plan  
Revision: A  
Scale: 1:1250 @ A3  
Date: Apr 2026




1 Location Plan  
1:1250 @ A3; 1:2500 @ A4


**Notes**  
 This drawing is for planning and indicative purposes only. Do not measure or scale directly from this drawing. All dimensions must be verified on site prior to construction. Information regarding existing buildings/site conditions is based on limited visual inspection and available records only. A site survey must be conducted before commencing any construction works. Any discrepancies or omissions must be reported immediately.

Site Address: 94 Northwood Road  
 Harefield  
 Uxbridge  
 UB9 6PS  
 Applicant: Ms Lisa S Hills

Drawing Number: PLN-02  
 Drawing: Existing L00 Plan  
 Revision: A  
 Scale: 1:100 @ A3  
 Date: Apr 2026

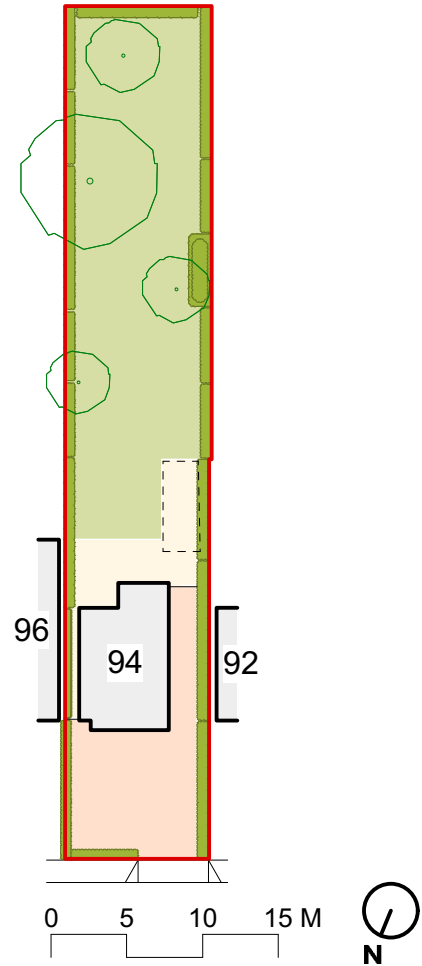

2 Existing Block Plan  
 1:500 @ A3; 1:1000 @ A4

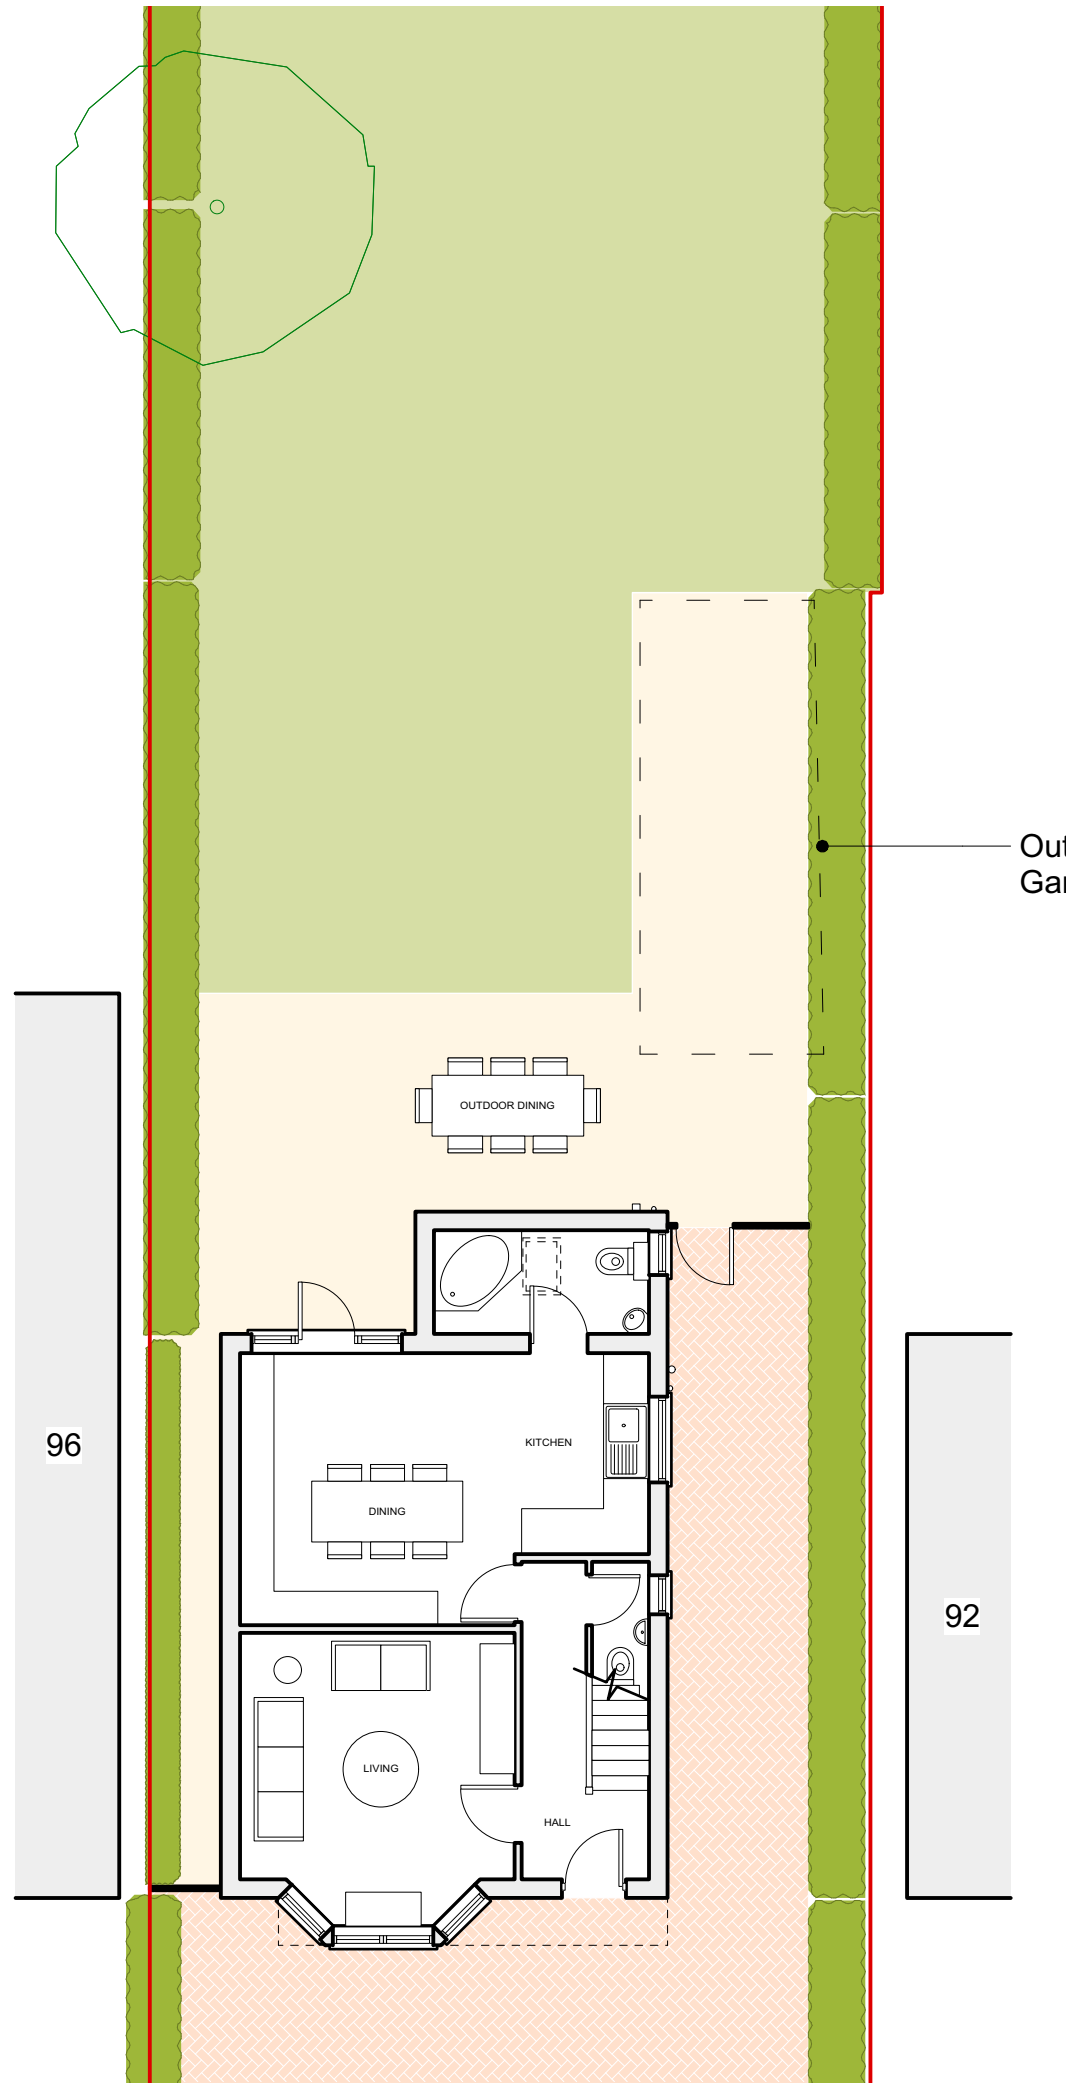


1 Existing L00 Plan  
 1:100 @ A3; 1:200 @ A4

Outline of previous garage location.  
 Garage has been removed

**Notes**  
This drawing is for planning and indicative purposes only. Do not measure or scale directly from this drawing. All dimensions must be verified on site prior to construction. Information regarding existing buildings/site conditions is based on limited visual inspection and available records only. A site survey must be conducted before commencing any construction works. Any discrepancies or omissions must be reported immediately.

Site Address: 94 Northwood Road  
Harefield  
Uxbridge  
UB9 6PS  
Applicant: Ms Lisa S Hills

Drawing Number: PLN-03  
Drawing: Existing L01 Plan  
Revision: A  
Scale: 1:100 @ A3  
Date: Apr 2026

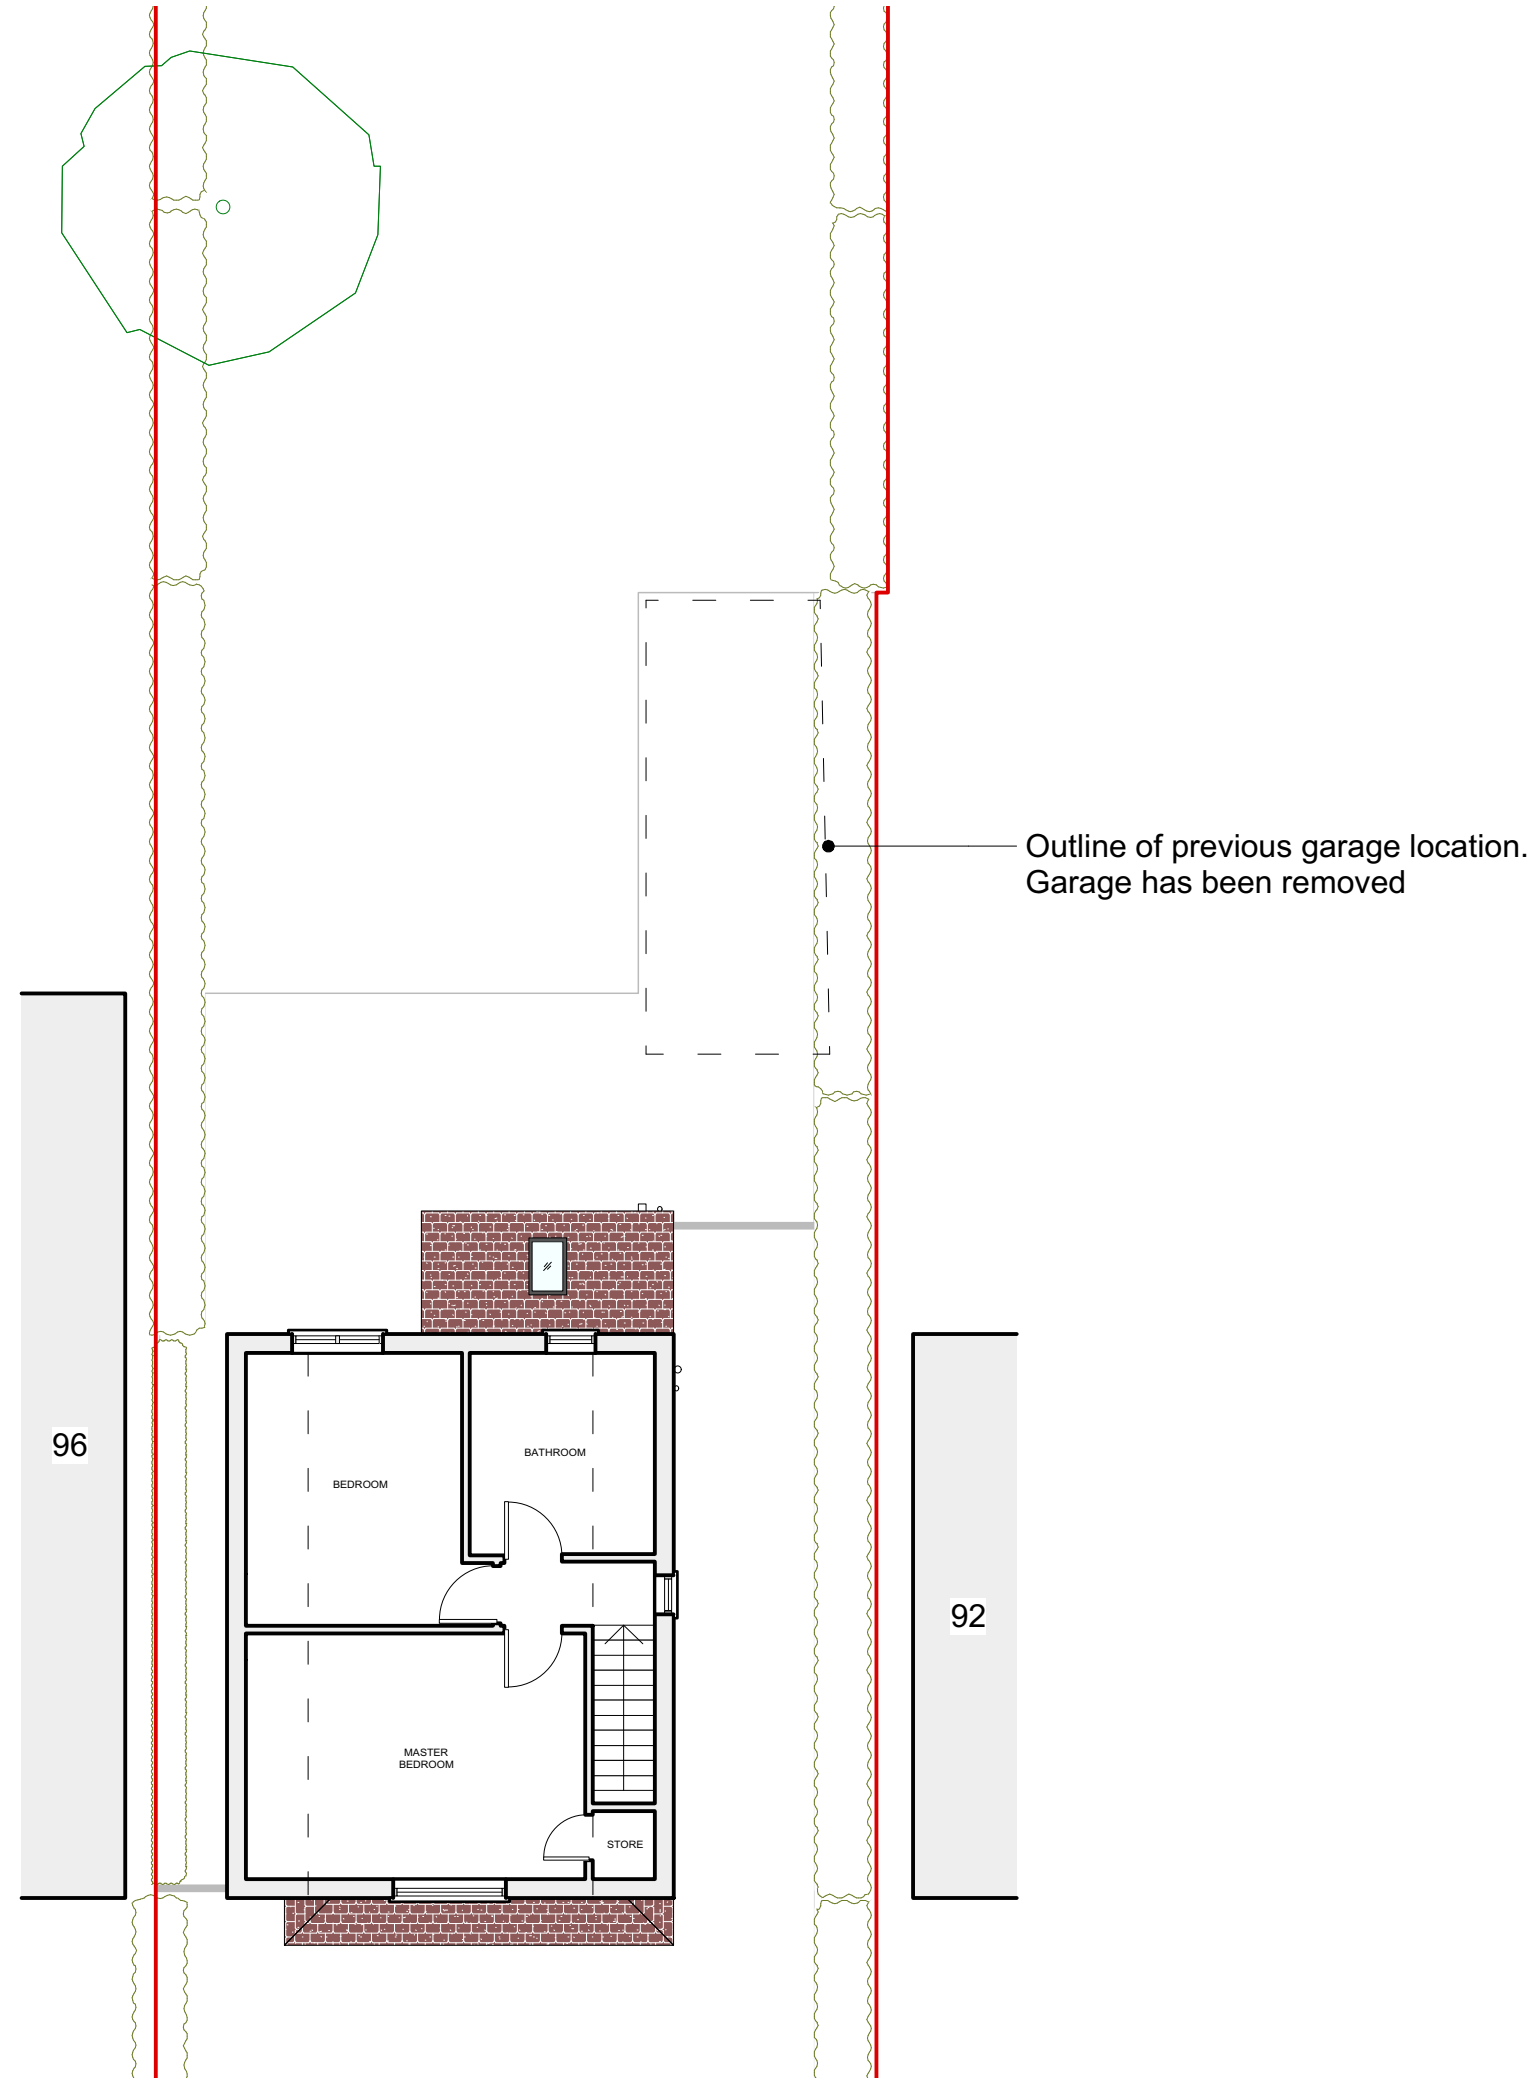


1 Existing L01 Plan  
1:100 @ A3; 1:200 @ A4

**Notes**  
This drawing is for planning and indicative purposes only. Do not measure or scale directly from this drawing. All dimensions must be verified on site prior to construction. Information regarding existing buildings/site conditions is based on limited visual inspection and available records only. A site survey must be conducted before commencing any construction works. Any discrepancies or omissions must be reported immediately.

Site Address: 94 Northwood Road  
Harefield  
Uxbridge  
UB9 6PS  
Applicant: Ms Lisa S Hills

Drawing Number: PLN-04  
Drawing: Existing Roof Plan  
Revision: A  
Scale: 1:100 @ A3  
Date: Apr 2026

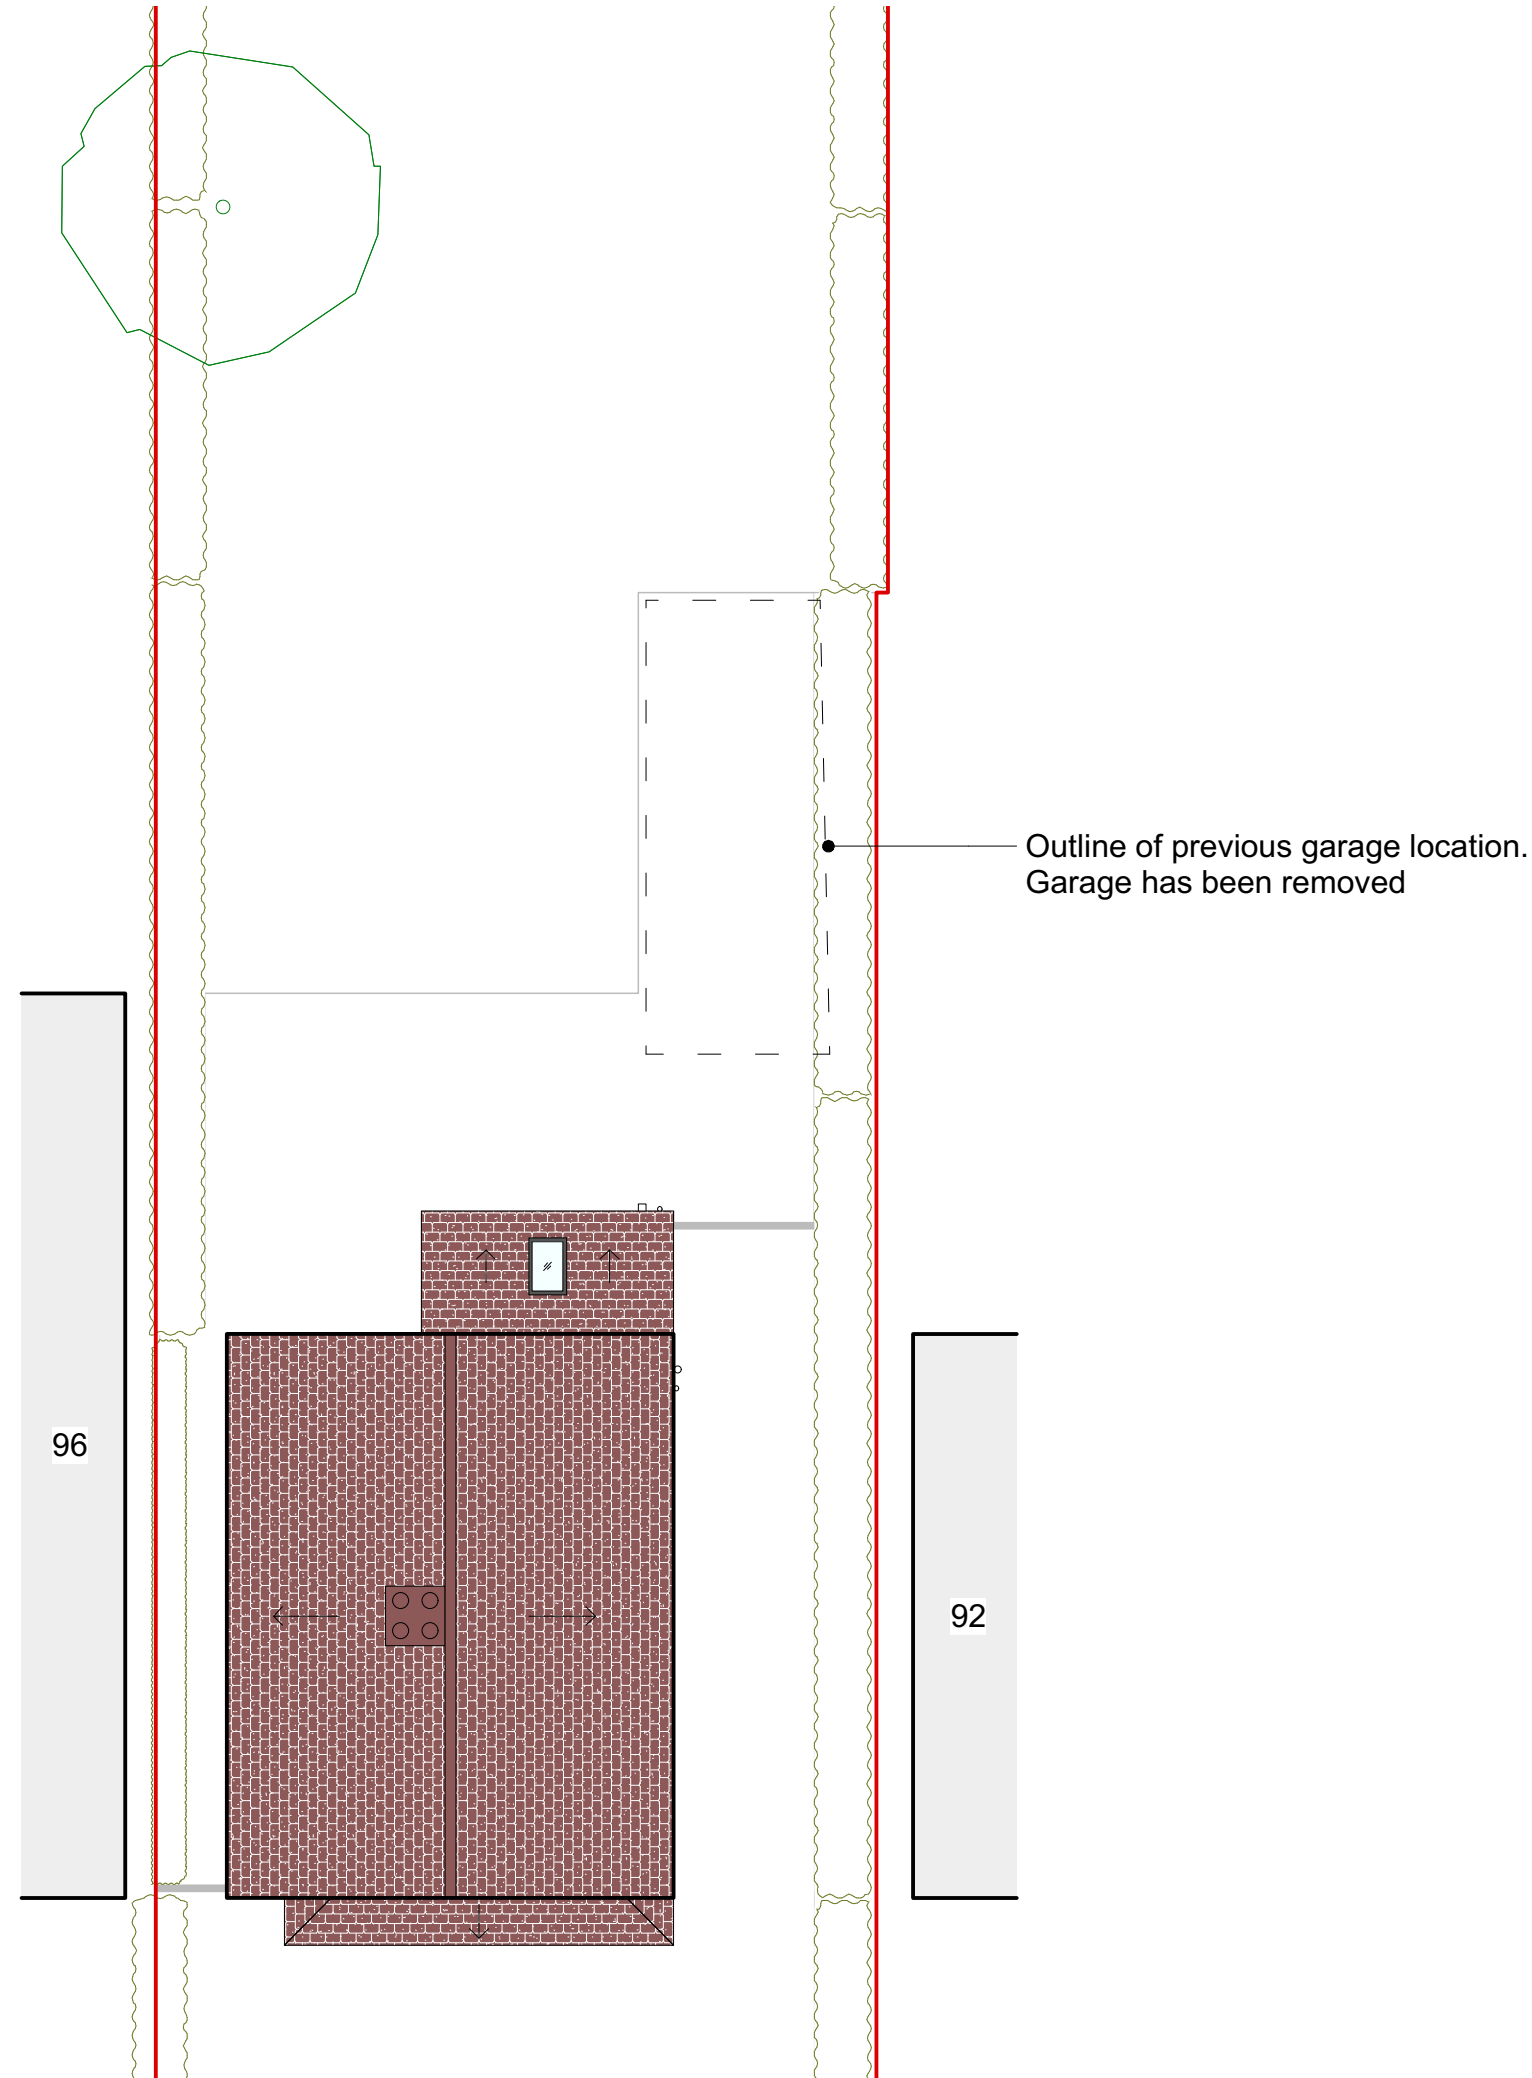


1 Existing Roof Plan  
1:100 @ A3; 1:200 @ A4

**Notes**  
 This drawing is for planning and indicative purposes only. Do not measure or scale directly from this drawing. All dimensions must be verified on site prior to construction. Information regarding existing buildings/site conditions is based on limited visual inspection and available records only. A site survey must be conducted before commencing any construction works. Any discrepancies or omissions must be reported immediately.


Site Address: 94 Northwood Road  
 Harefield  
 Uxbridge  
 UB9 6PS

Applicant: Ms Lisa S Hills


Drawing Number: PLN-05  
 Drawing: Existing Elevations - Front & Rear  
 Revision: A  
 Scale: 1:75 @ A3  
 Date: Apr 2026

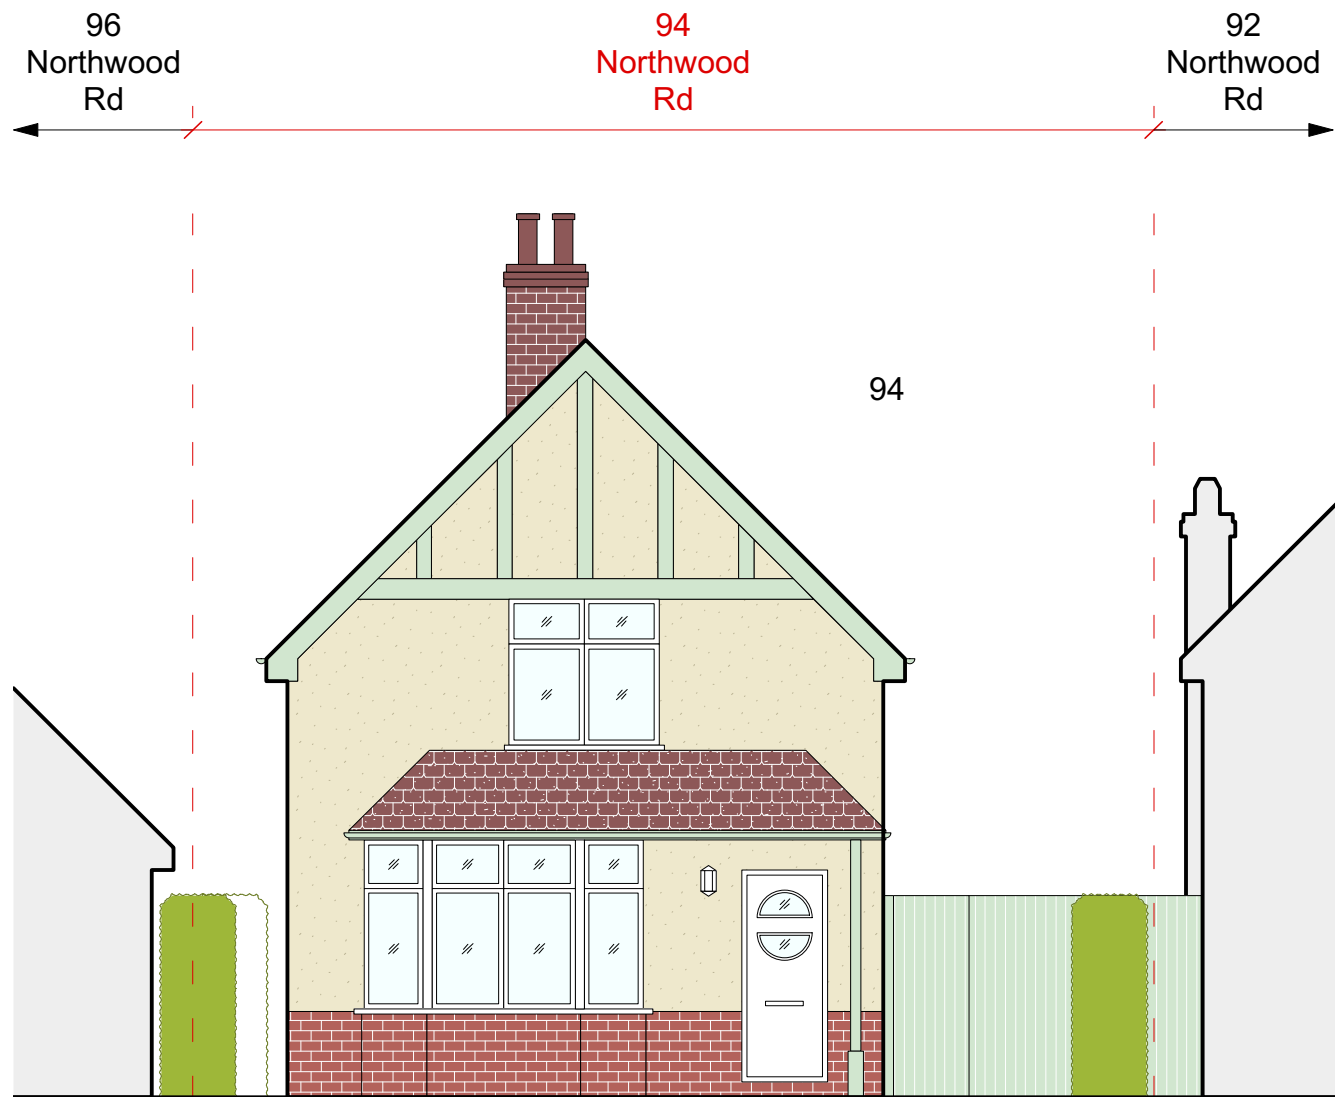

1 Existing Elevation - Front (North)  
 1:75 @ A3; 1:150 @ A4

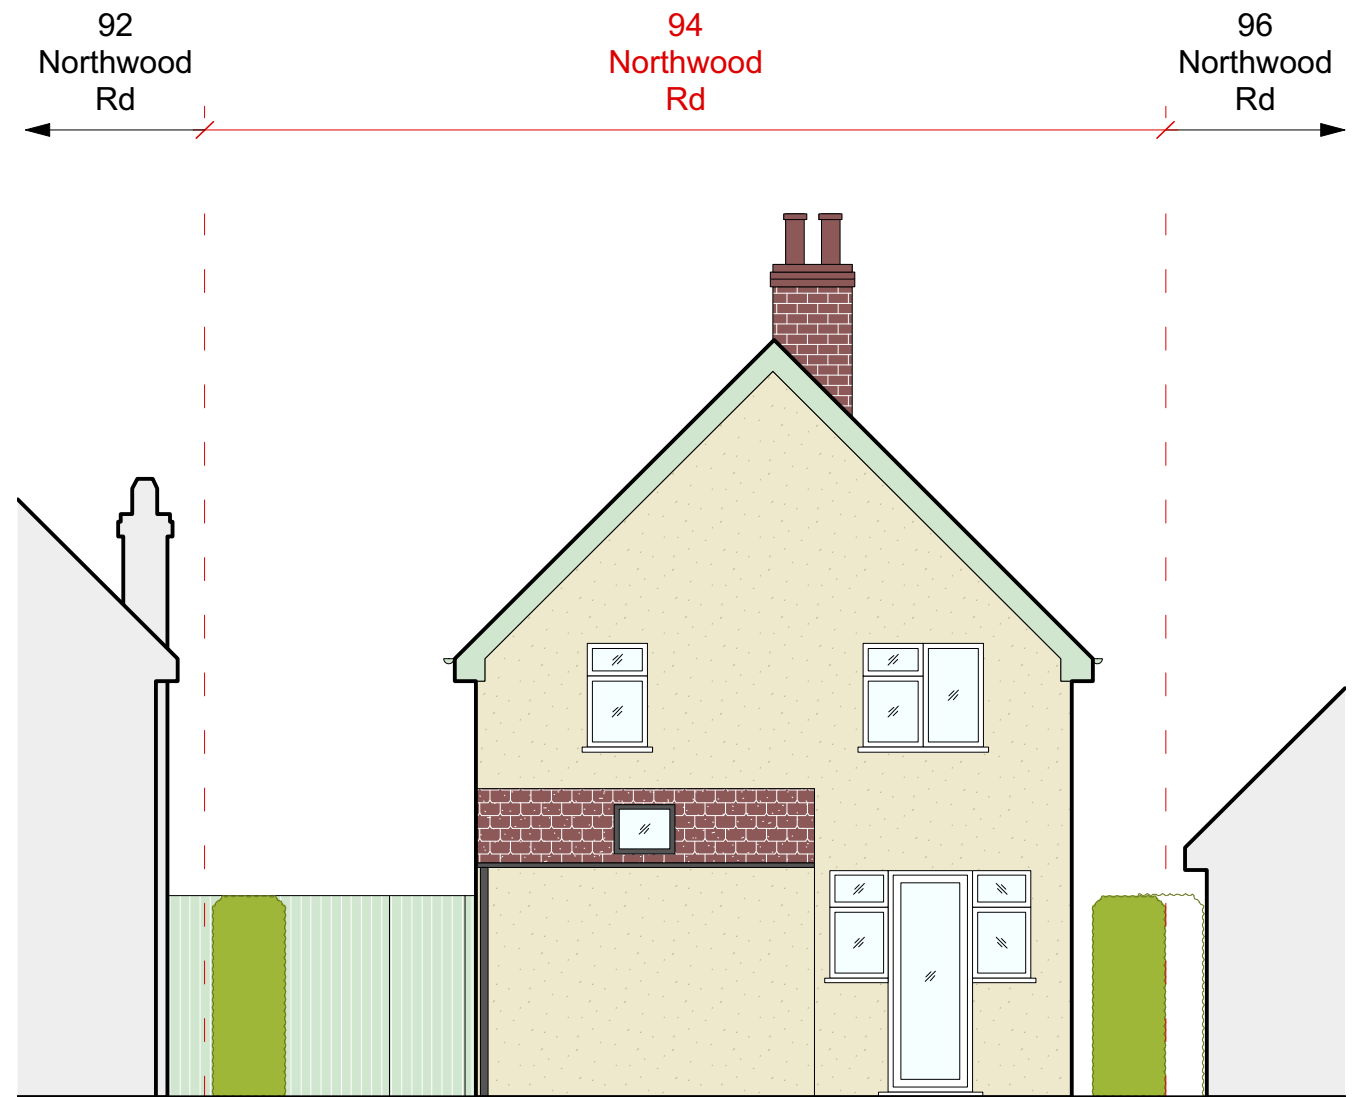


2 Existing Elevation - Rear (South)  
 1:75 @ A3; 1:150 @ A4

 

**Notes**  
 This drawing is for planning and indicative purposes only. Do not measure or scale directly from this drawing. All dimensions must be verified on site prior to construction. Information regarding existing buildings/site conditions is based on limited visual inspection and available records only. A site survey must be conducted before commencing any construction works. Any discrepancies or omissions must be reported immediately.

Site Address: 94 Northwood Road  
 Harefield  
 Uxbridge  
 UB9 6PS  
 Applicant: Ms Lisa S Hills


Drawing Number: PLN-06  
 Drawing: Existing Elevations - Sides  
 Revision: A  
 Scale: 1:75 @ A3  
 Date: Apr 2026

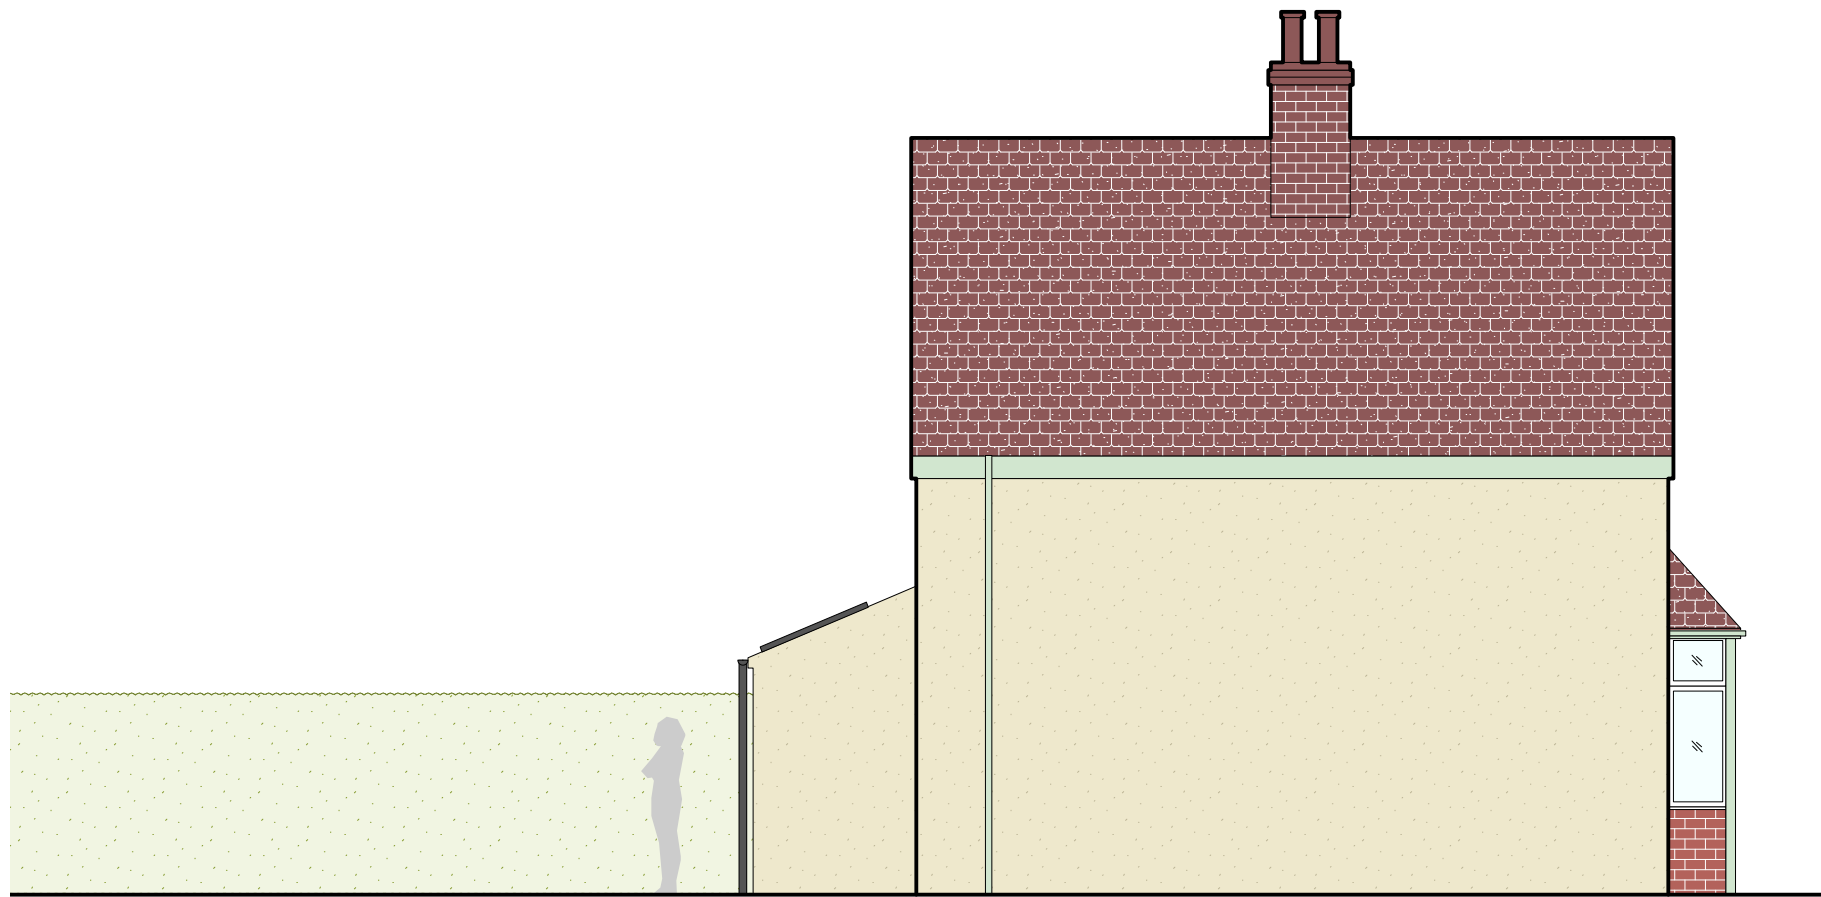


1 Existing Elevation - East  
 1:75 @ A3; 1:150 @ A4




2 Existing Elevation - West  
 1:75 @ A3; 1:150 @ A4

 

<b>Notes</b> This drawing is for planning and indicative purposes only. Do not measure or scale directly from this drawing. All dimensions must be verified on site prior to construction. Information regarding existing buildings/site conditions is based on limited visual inspection and available records only. A site survey must be conducted before commencing any construction works. Any discrepancies or omissions must be reported immediately.	
Site Address: 94 Northwood Road Harefield Uxbridge UB9 6PS	Applicant: Ms Lisa S Hills
Drawing Number: PLN-07	
Drawing: Proposed L00 Plan	
Revision: A	
Scale: 1:100 @ A3	
Date: Apr 2026	

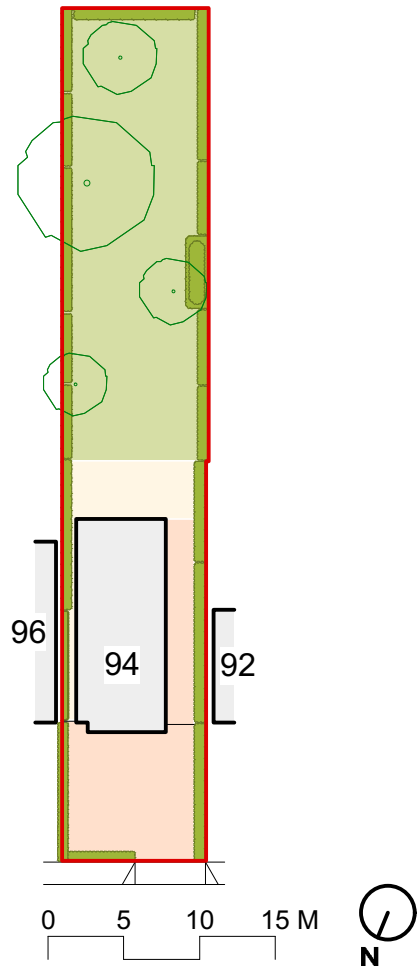

2 Proposed Block Plan  
1:500 @ A3; 1:1000 @ A4

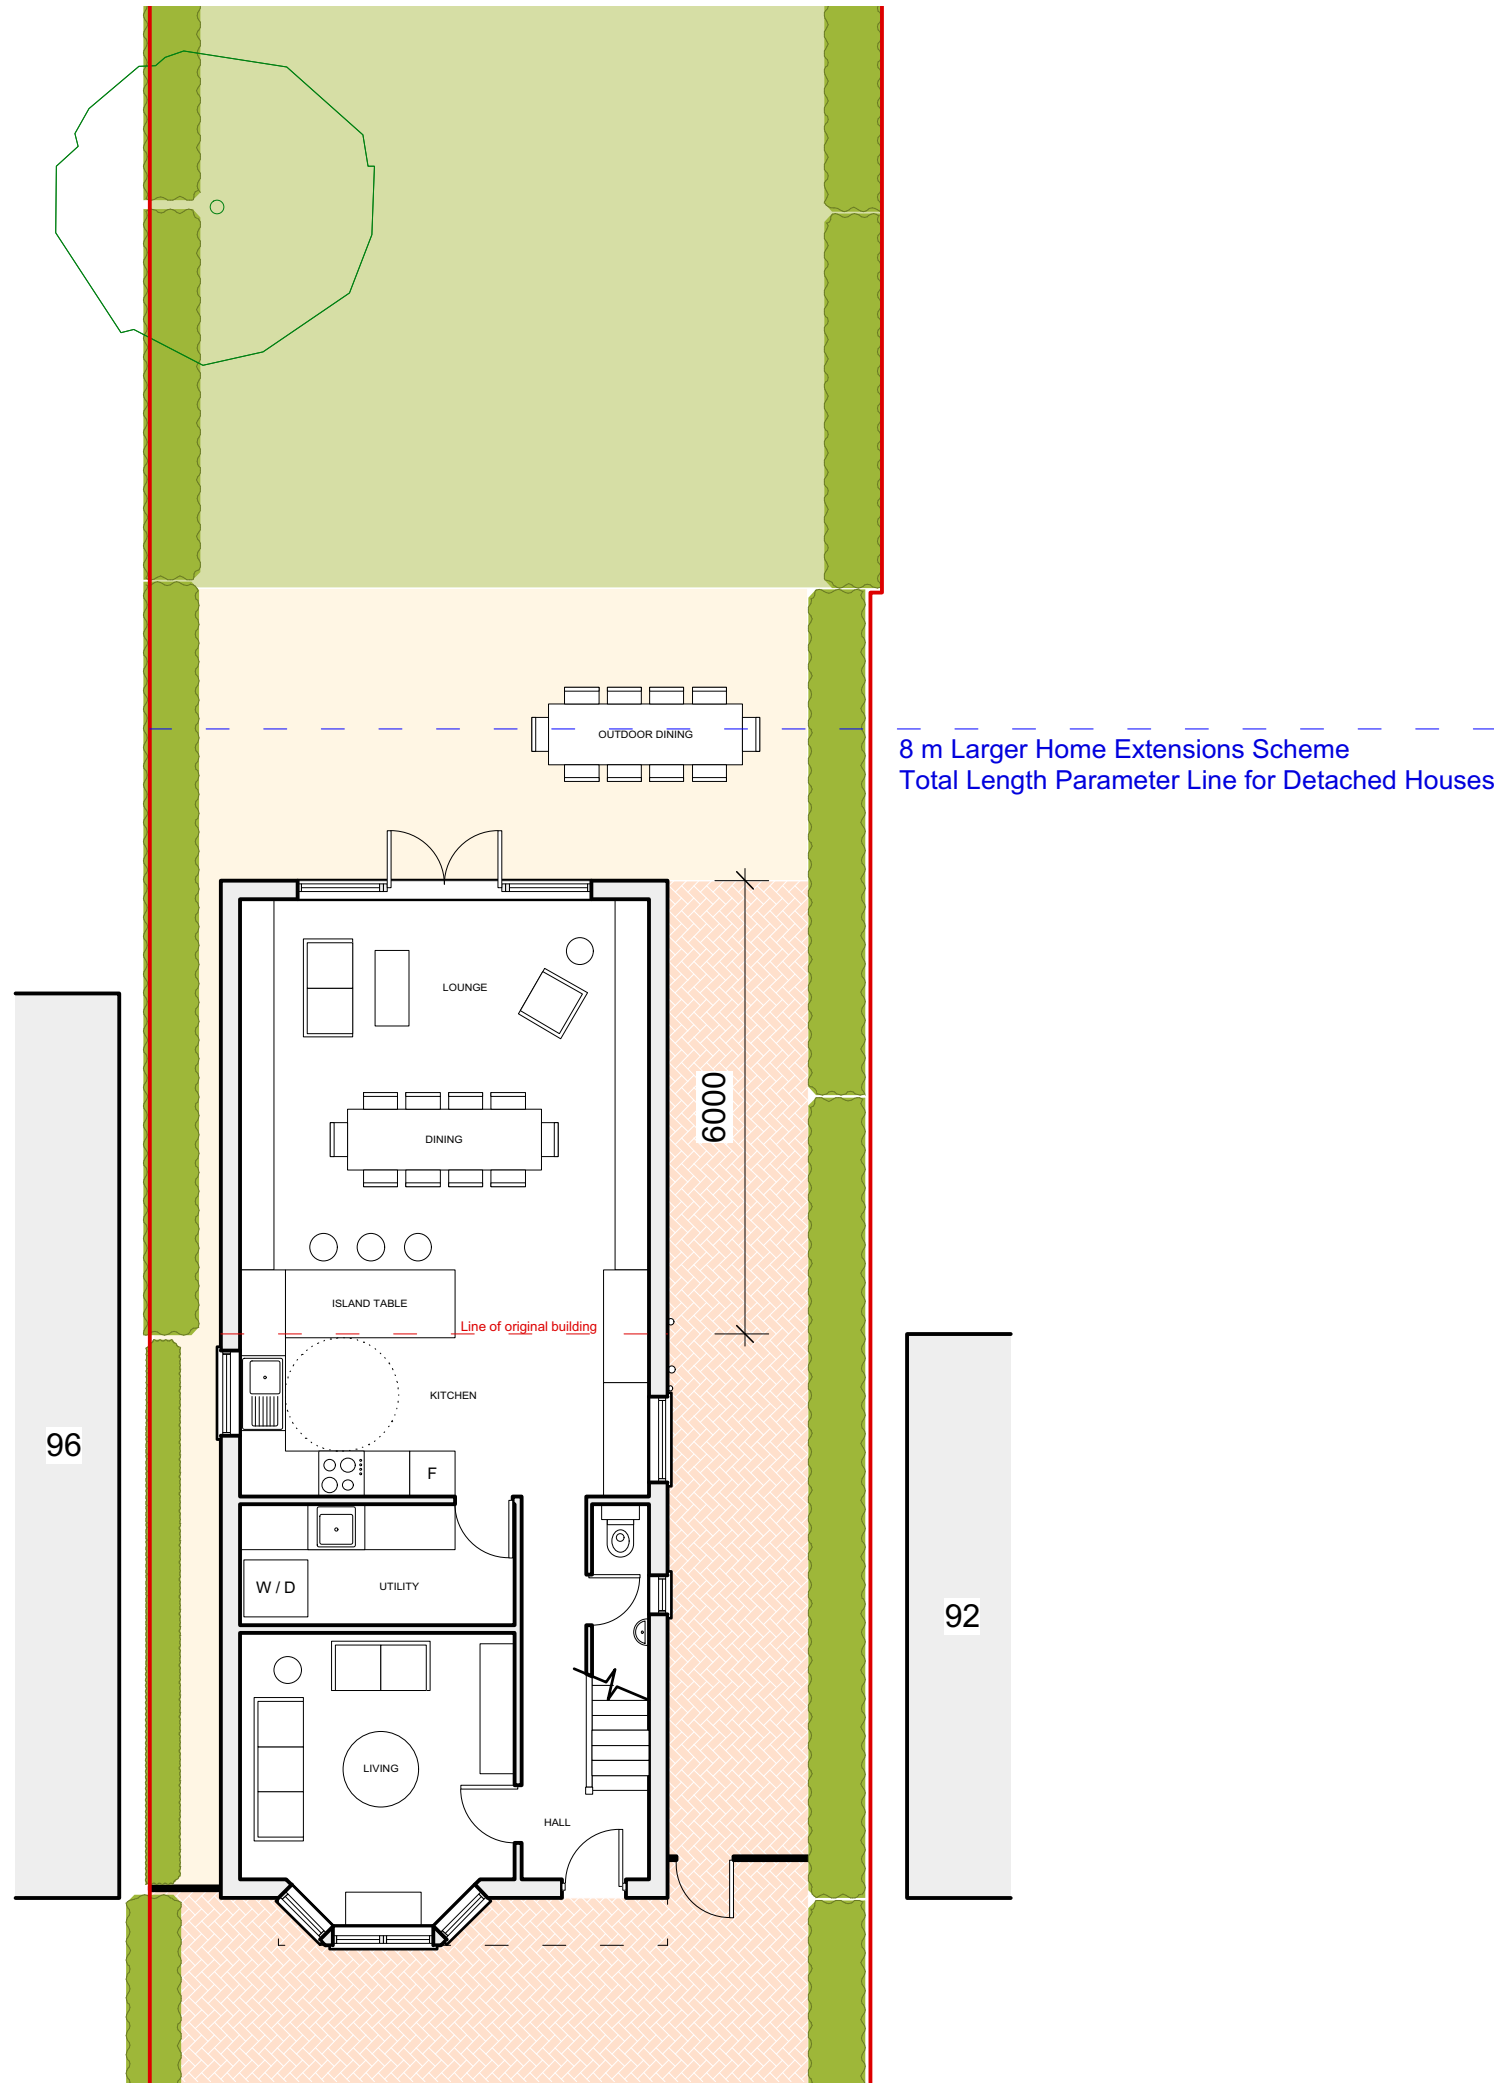


1 Proposed L00 Plan  
1:100 @ A3; 1:200 @ A4

**Notes**  
This drawing is for planning and indicative purposes only. Do not measure or scale directly from this drawing. All dimensions must be verified on site prior to construction. Information regarding existing buildings/site conditions is based on limited visual inspection and available records only. A site survey must be conducted before commencing any construction works. Any discrepancies or omissions must be reported immediately.

Site Address: 94 Northwood Road  
Harefield  
Uxbridge  
UB9 6PS  
Applicant: Ms Lisa S Hills

Drawing Number: PLN-08  
Drawing: Proposed L01 Plan  
Revision: A  
Scale: 1:100 @ A3  
Date: Apr 2026

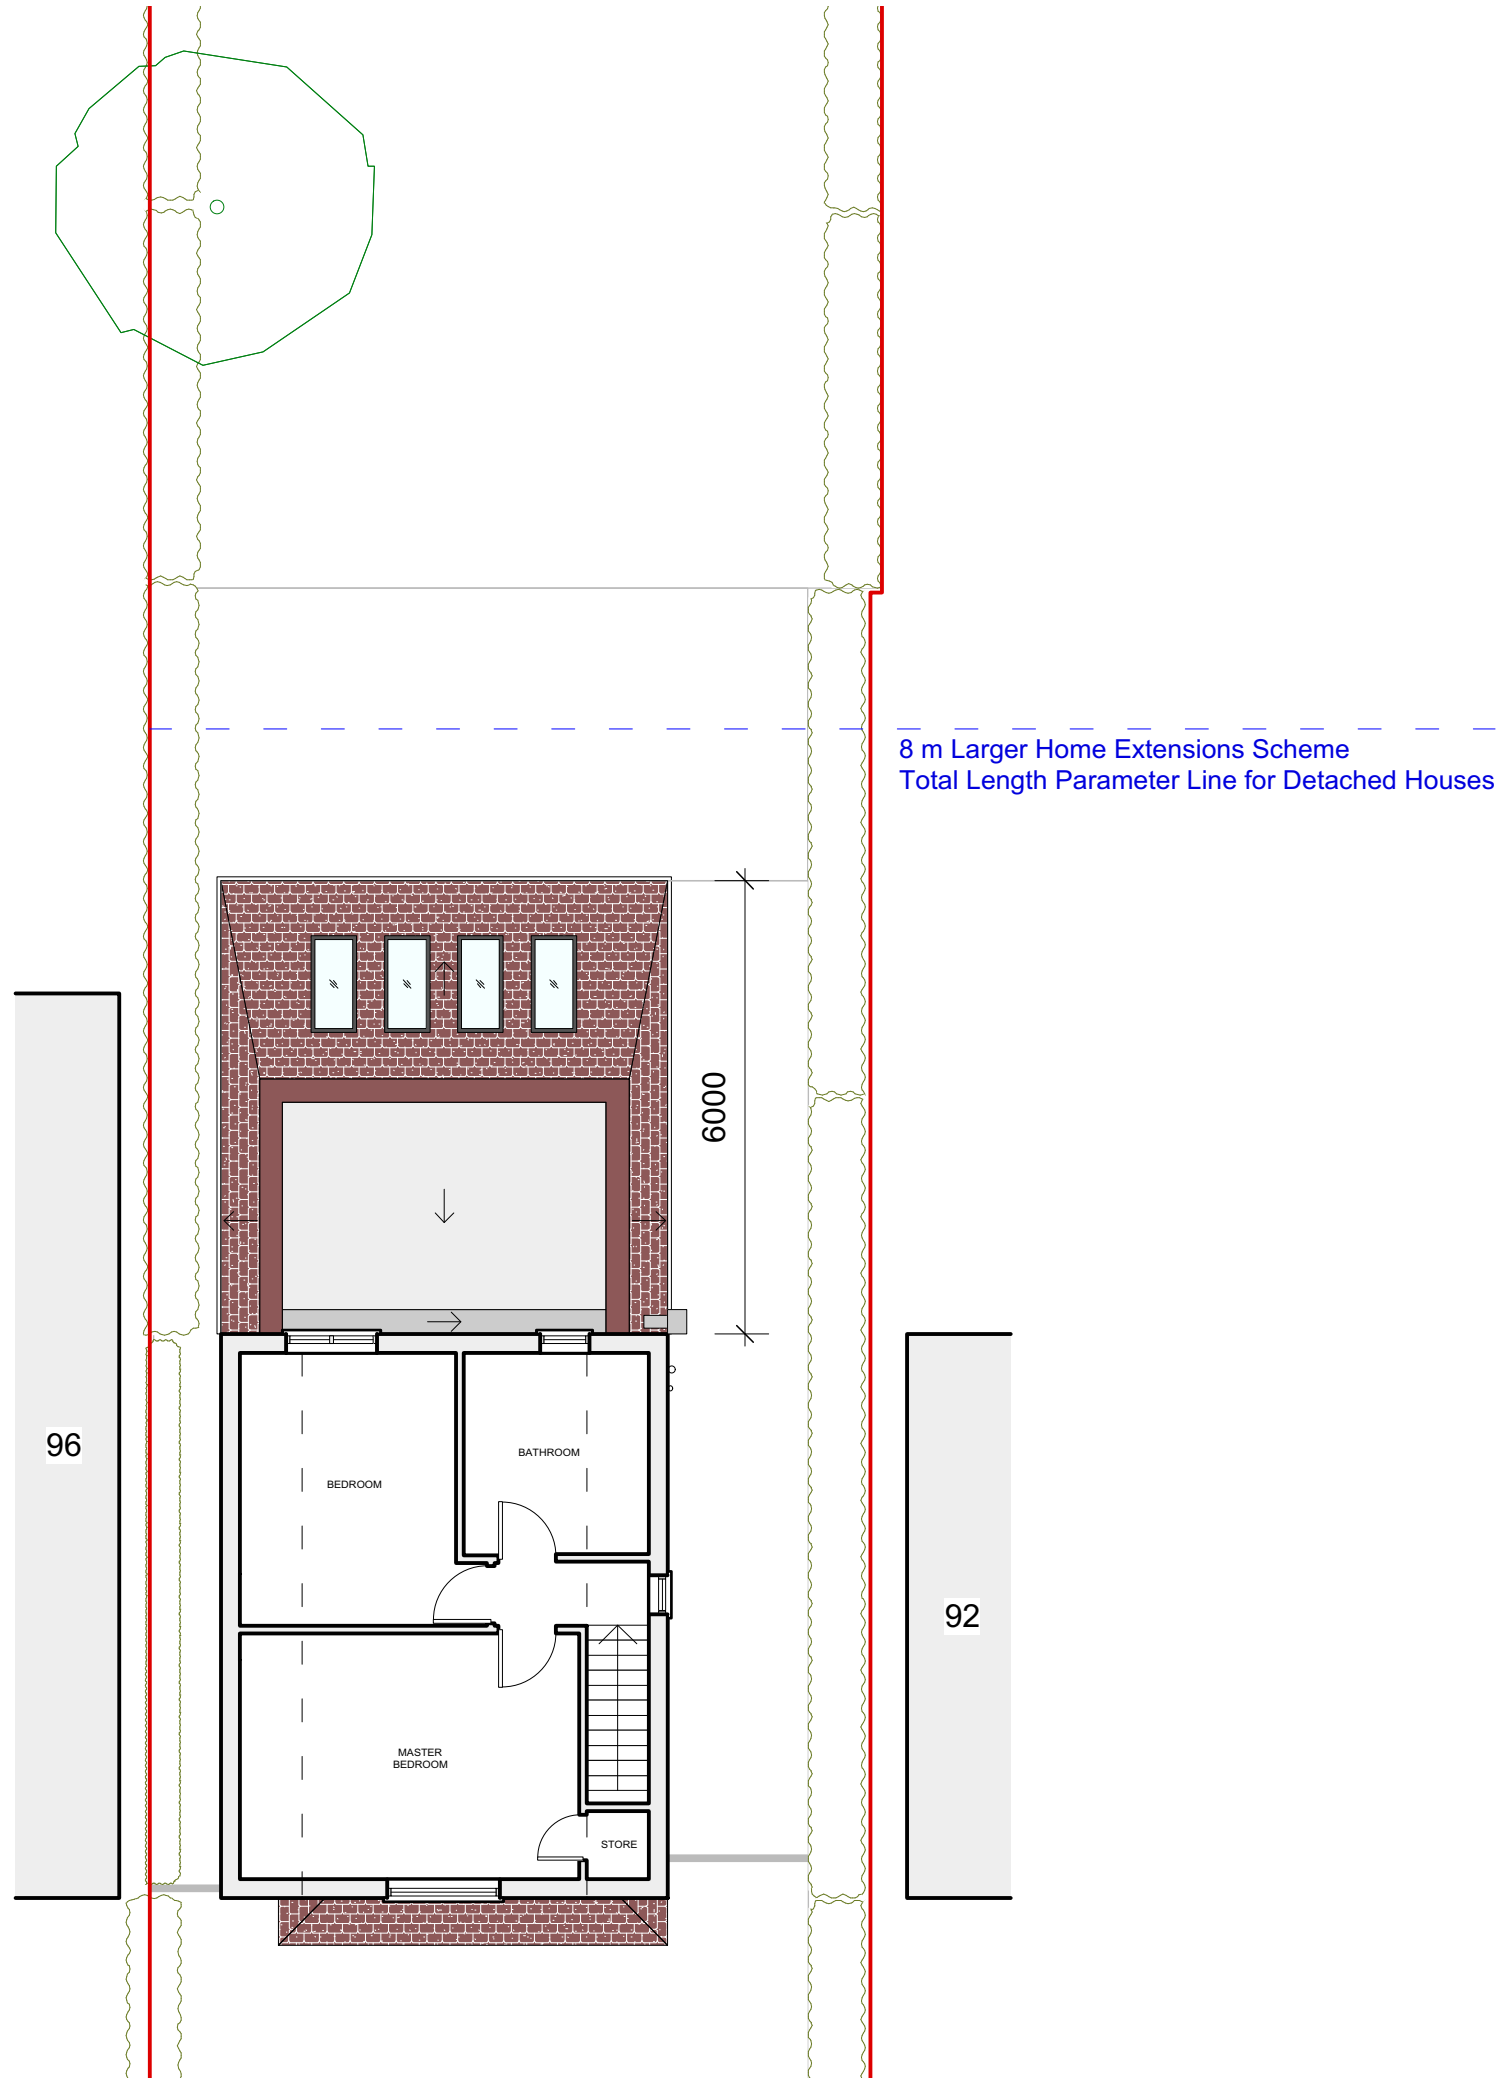


1 Proposed L01 Plan  
1:100 @ A3; 1:200 @ A4  
0 3 5 M  
N

**Notes**  
This drawing is for planning and indicative purposes only. Do not measure or scale directly from this drawing. All dimensions must be verified on site prior to construction. Information regarding existing buildings/site conditions is based on limited visual inspection and available records only. A site survey must be conducted before commencing any construction works. Any discrepancies or omissions must be reported immediately.

Site Address: 94 Northwood Road  
Harefield  
Uxbridge  
UB9 6PS  
Applicant: Ms Lisa S Hills

Drawing Number: PLN-09  
Drawing: Proposed Roof Plan  
Revision: A  
Scale: 1:100 @ A3  
Date: Apr 2026

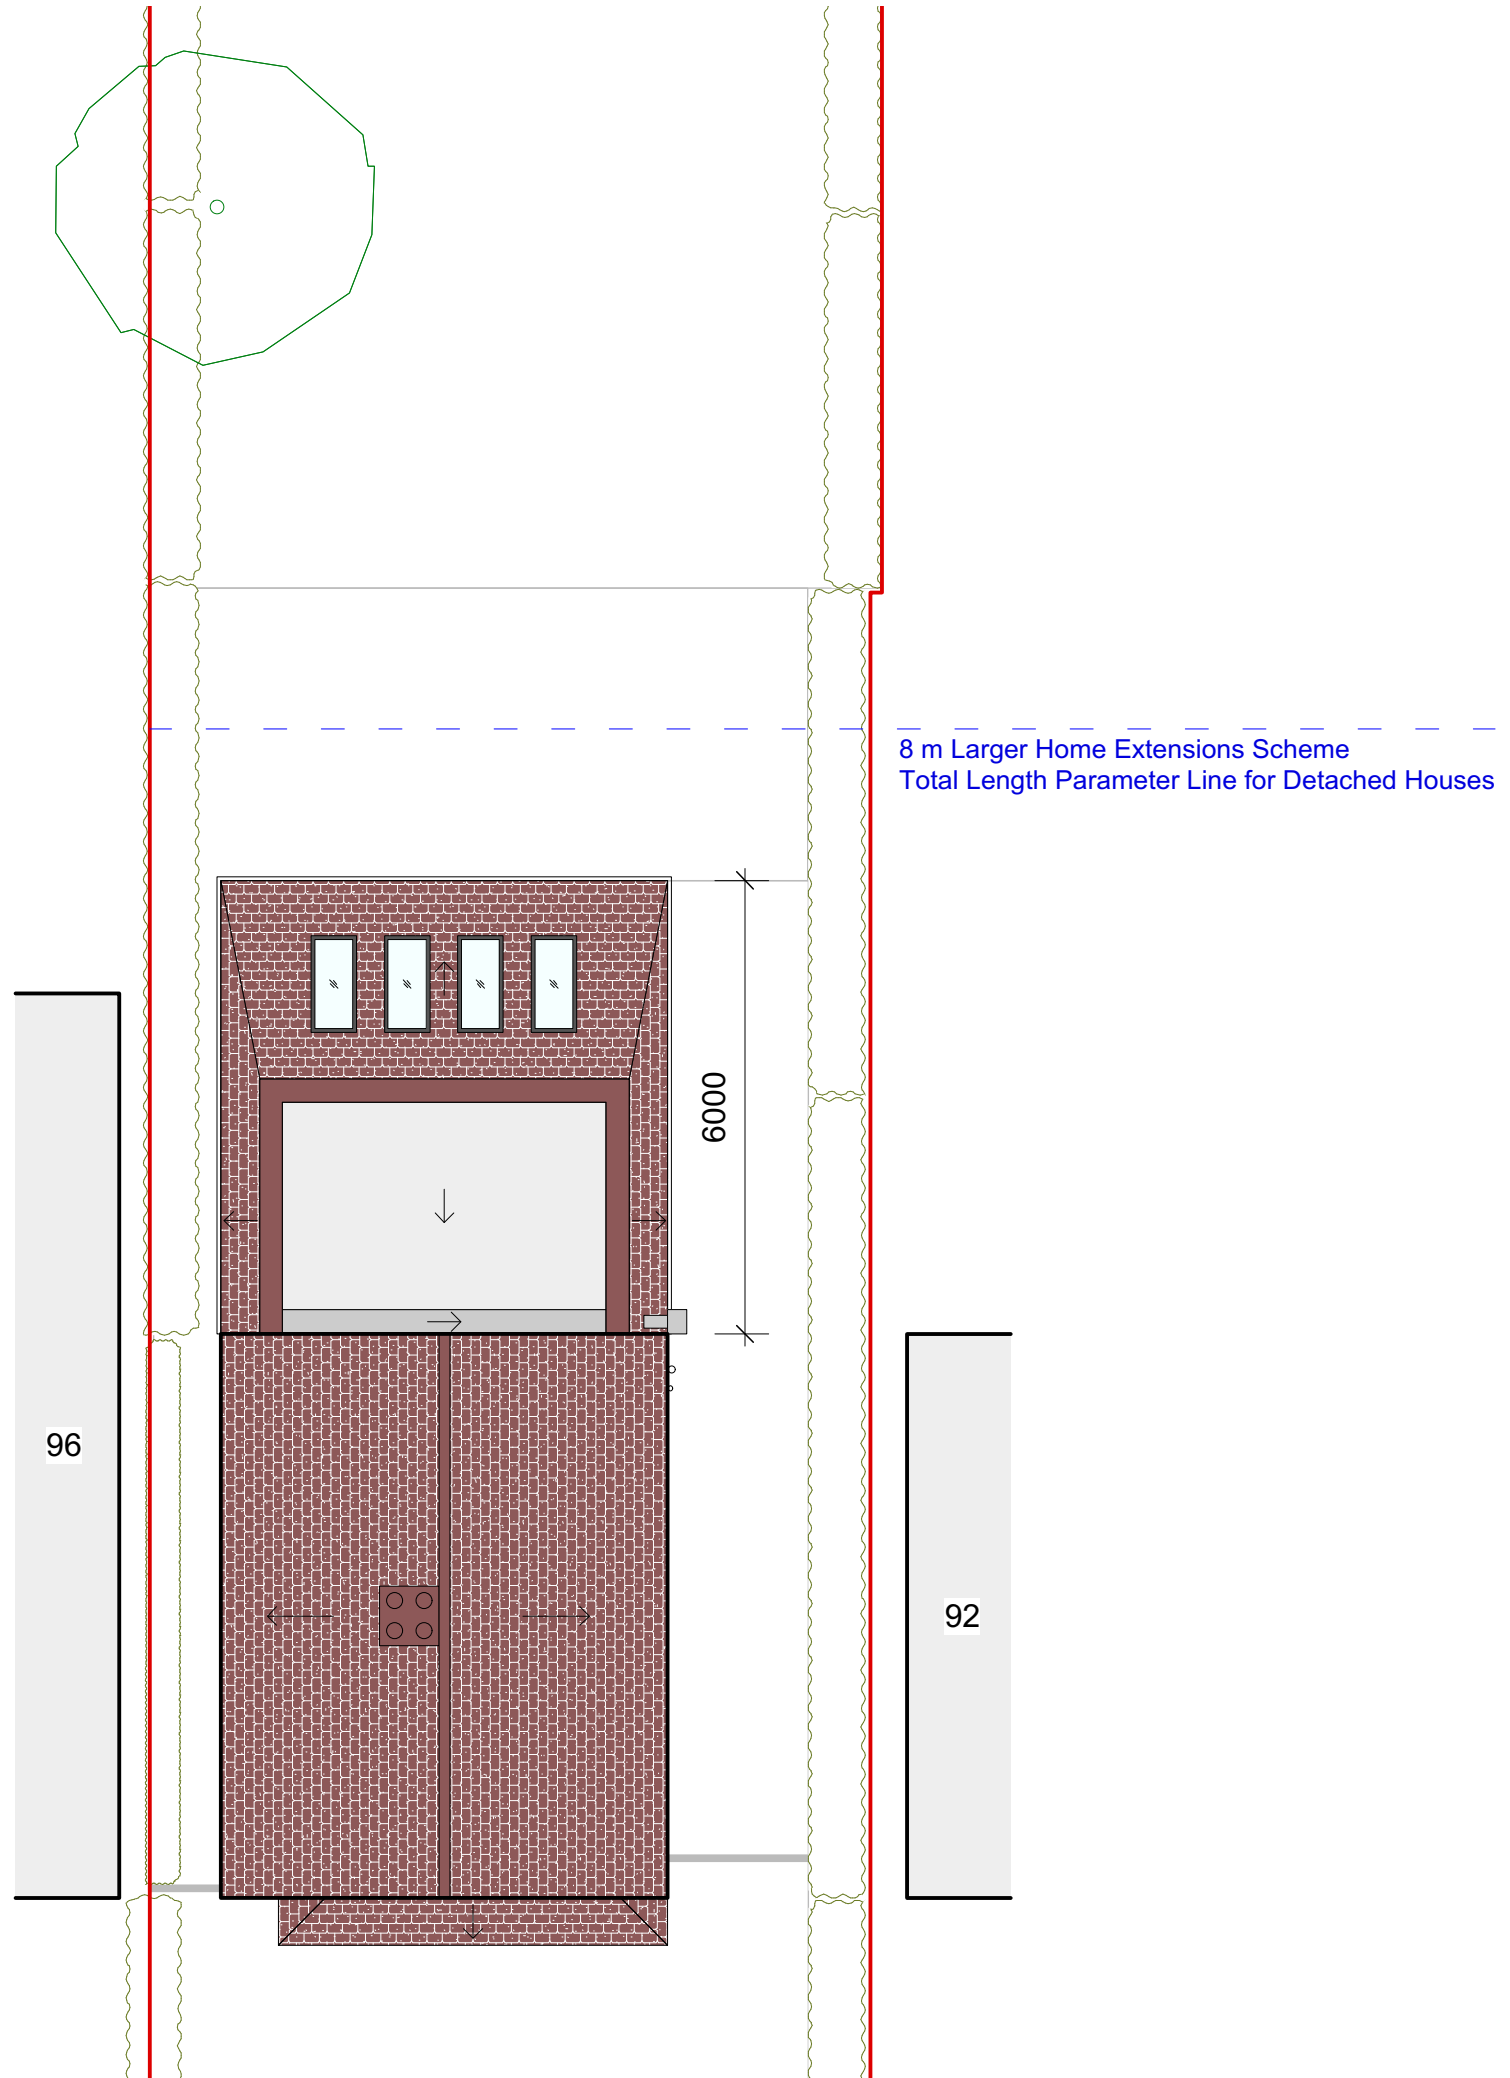


8 m Larger Home Extensions Scheme  
Total Length Parameter Line for Detached Houses

1 Proposed Roof Plan  
1:100 @ A3; 1:200 @ A4  
0 3 5 M  
N


**Notes**  
 This drawing is for planning and indicative purposes only. Do not measure or scale directly from this drawing. All dimensions must be verified on site prior to construction. Information regarding existing buildings/site conditions is based on limited visual inspection and available records only. A site survey must be conducted before commencing any construction works. Any discrepancies or omissions must be reported immediately.

Site Address: 94 Northwood Road  
 Harefield  
 Uxbridge  
 UB9 6PS  
 Applicant: Ms Lisa S Hills

Drawing Number: PLN-10  
 Drawing: Proposed Elevations - Front & Rear  
 Revision: A  
 Scale: 1:75 @ A3  
 Date: Apr 2026

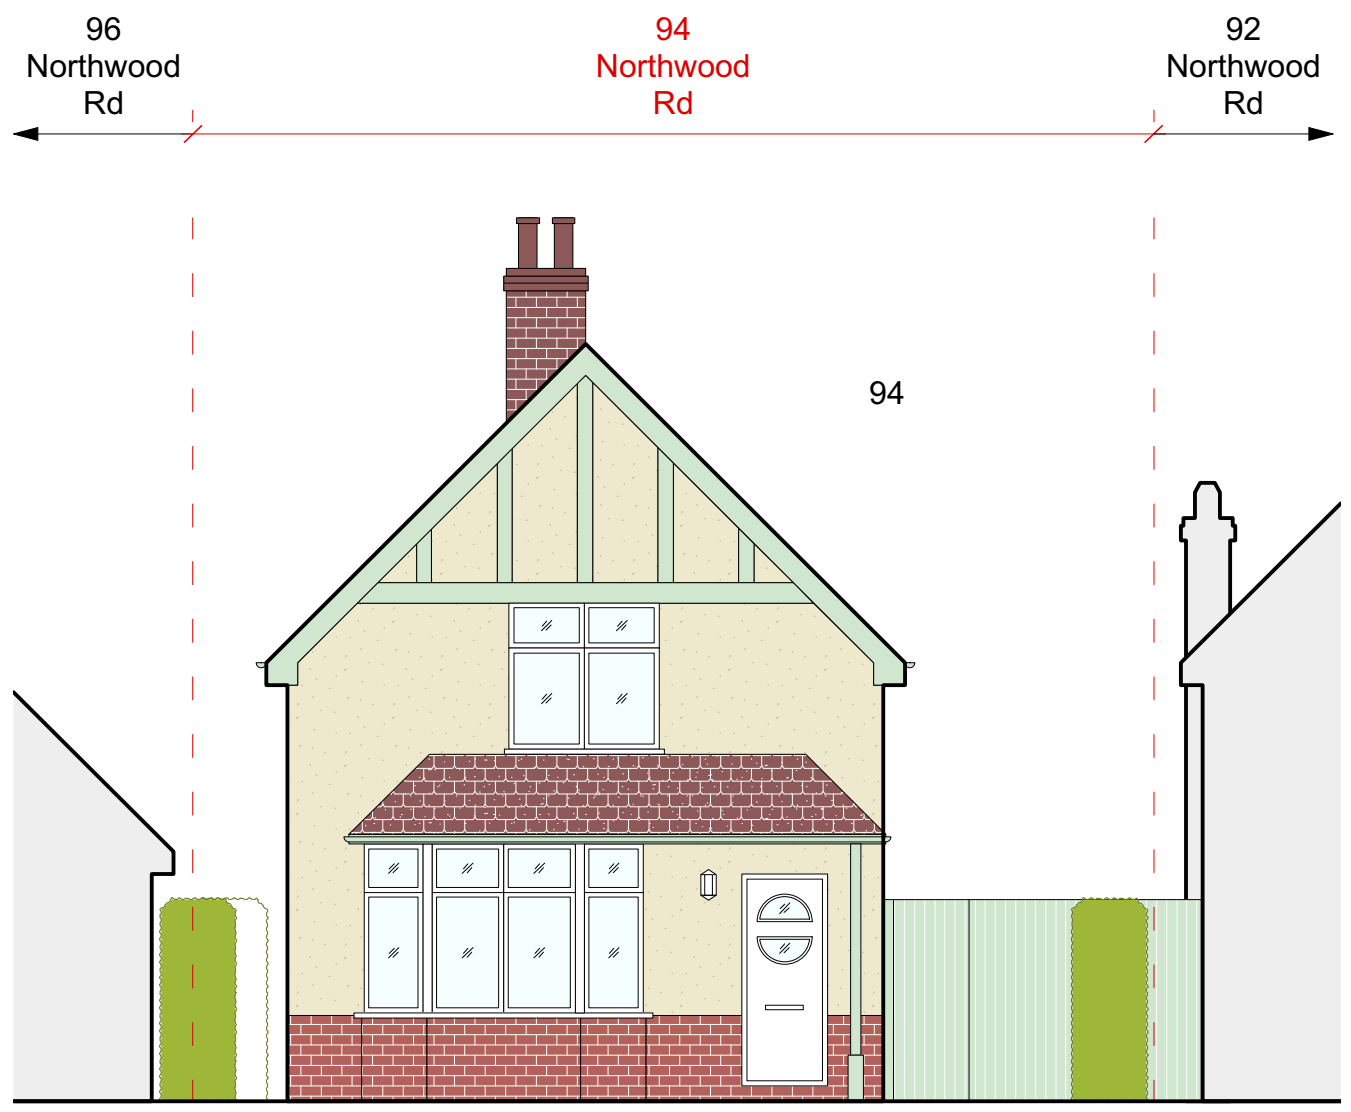

1 Proposed Elevation - Front (North)  
 1:75 @ A3; 1:150 @ A4

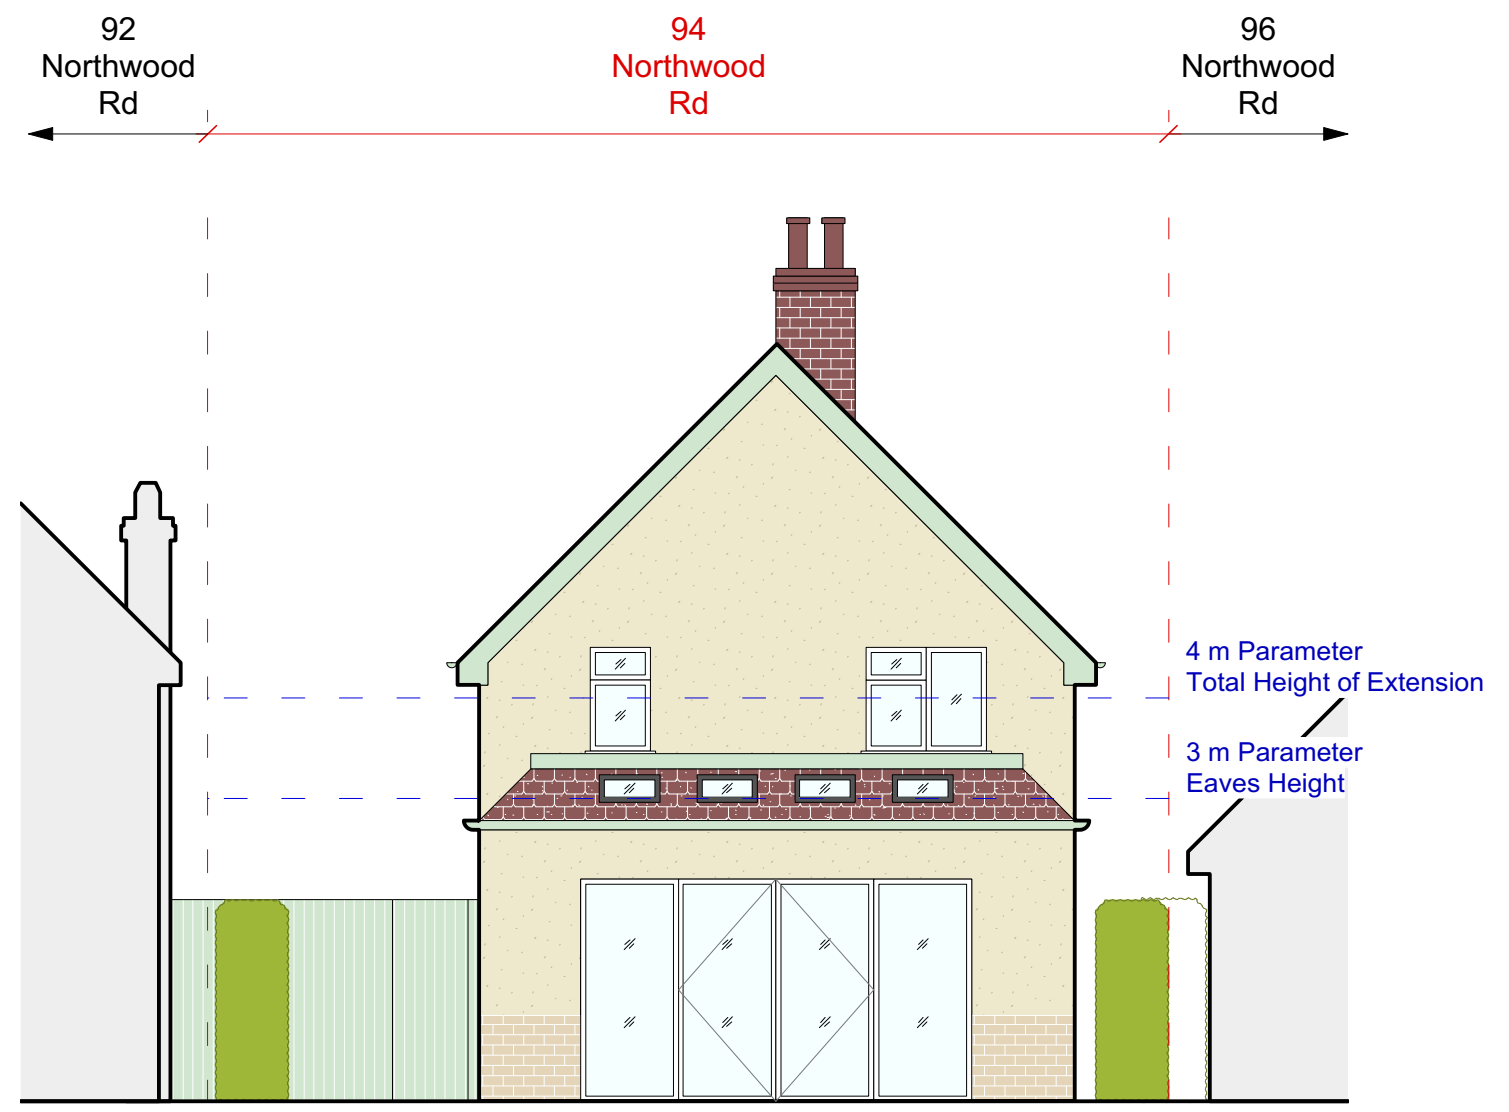


2 Proposed Elevation - Rear (South)  
 1:75 @ A3; 1:150 @ A4


**Notes**  
 This drawing is for planning and indicative purposes only. Do not measure or scale directly from this drawing. All dimensions must be verified on site prior to construction. Information regarding existing buildings/site conditions is based on limited visual inspection and available records only. A site survey must be conducted before commencing any construction works. Any discrepancies or omissions must be reported immediately.

Site Address: 94 Northwood Road  
 Harefield  
 Uxbridge  
 UB9 6PS  
 Applicant: Ms Lisa S Hills

Drawing Number: PLN-11  
 Drawing: Proposed Elevations - Sides  
 Revision: A  
 Scale: 1:75 @ A3  
 Date: Apr 2026

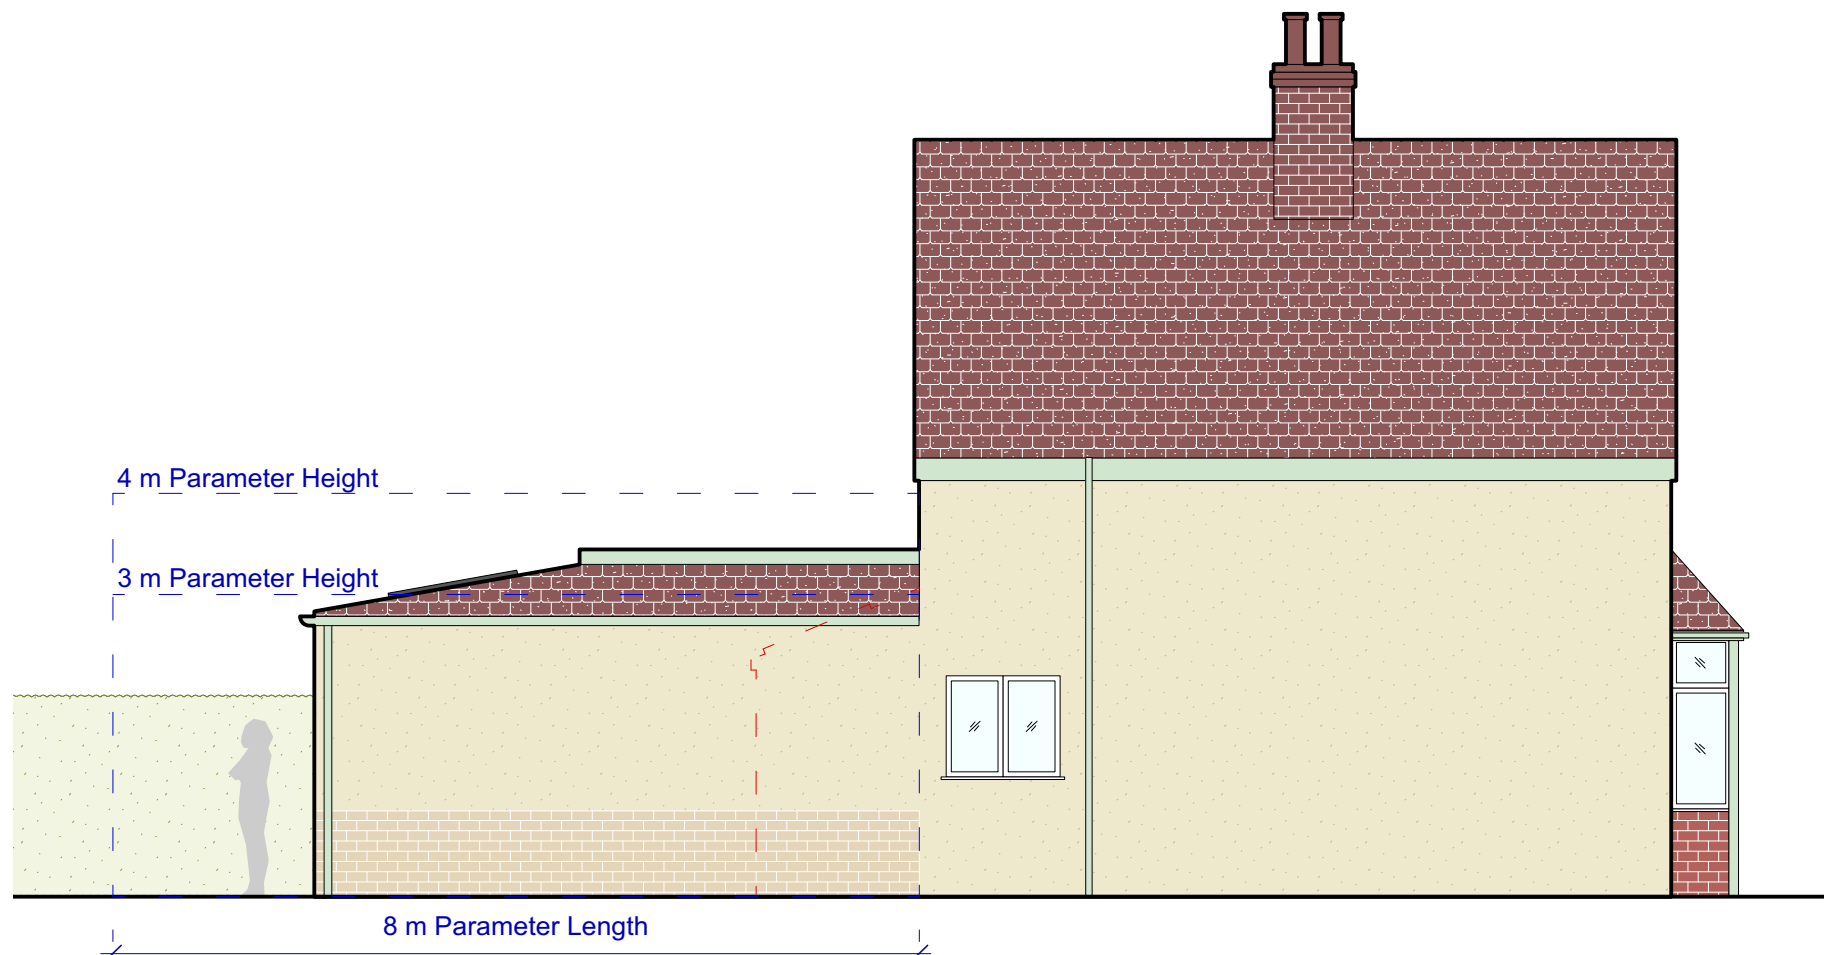

1 Proposed Elevation - East  
 1:75 @ A3; 1:150 @ A4

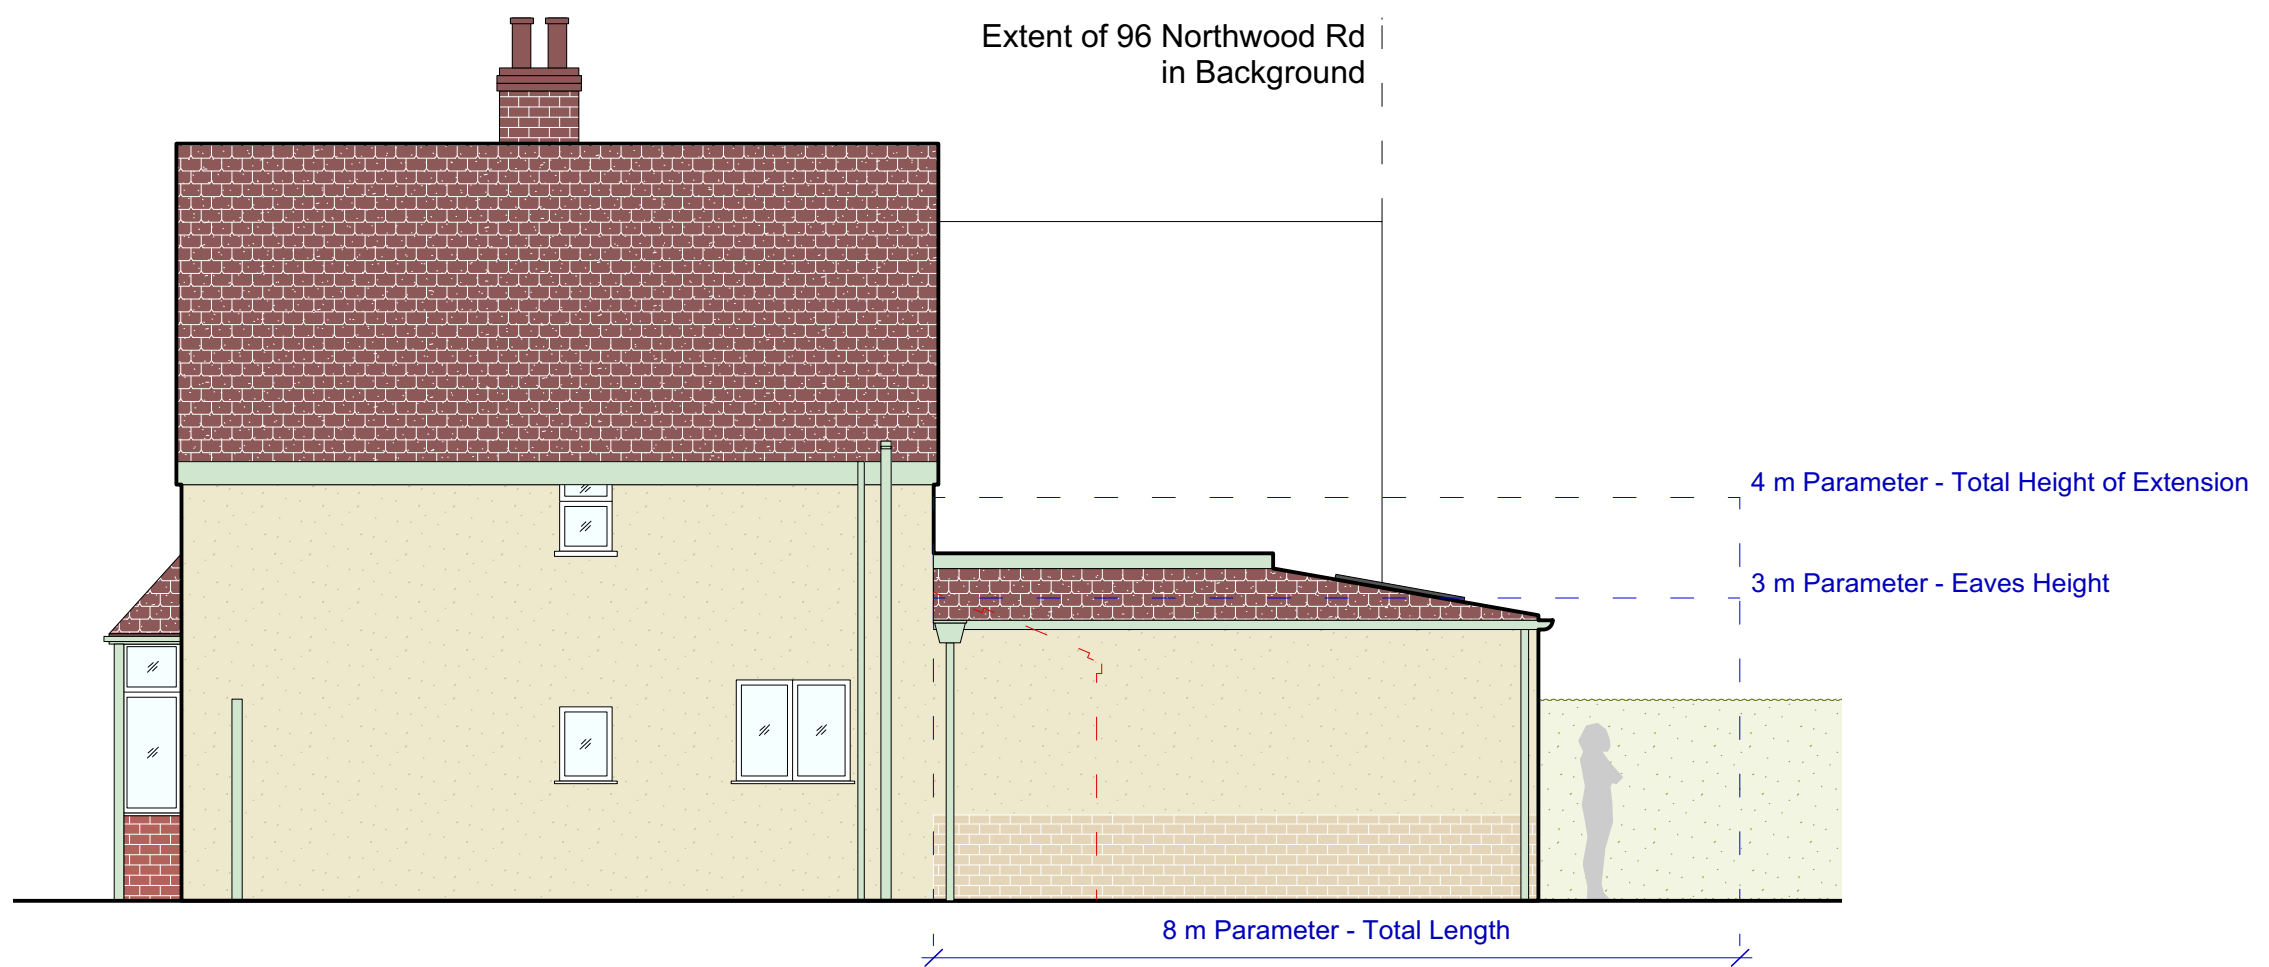

2 Proposed Elevation - West  
 1:75 @ A3; 1:150 @ A4

