




SCALE: METRES

**—** SITE BOUNDARY


**NOTES:**

Under no circumstances should dimensions be manually scaled off this drawing.


ALL DIMENSIONS ARE APPROX

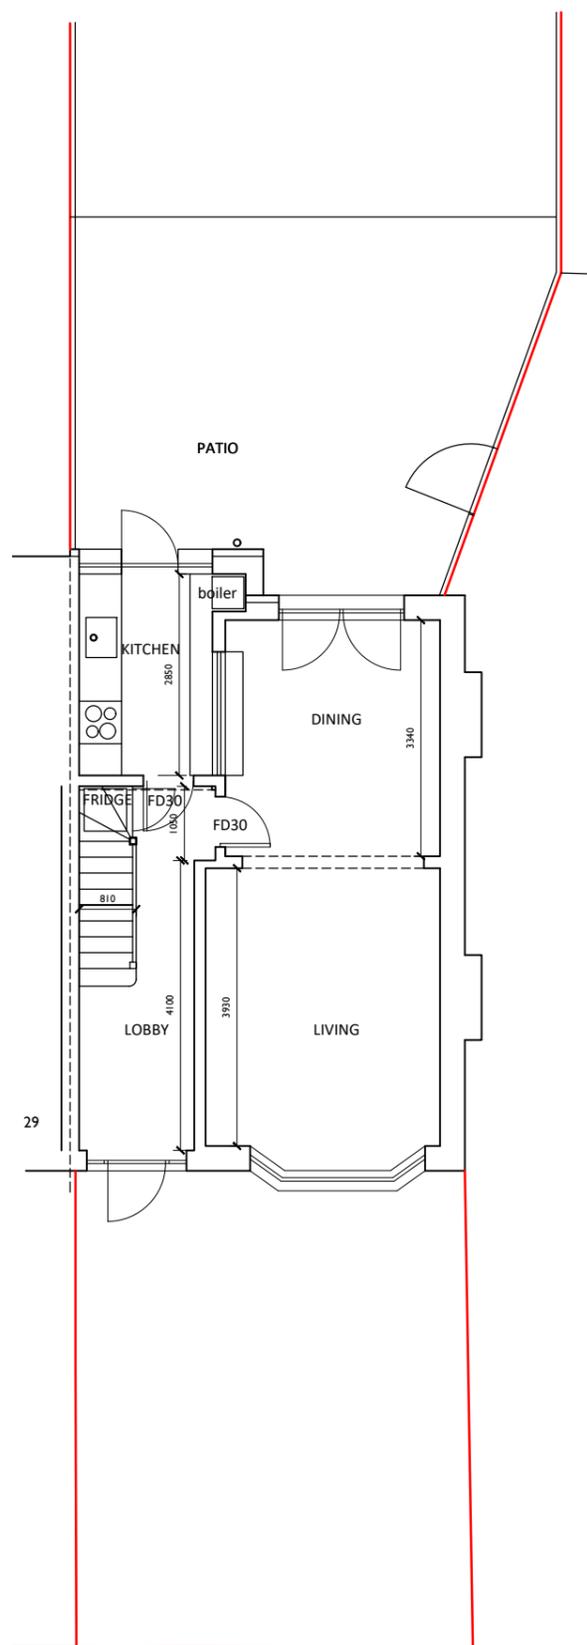


**PROPOSED GROUND FLOOR**

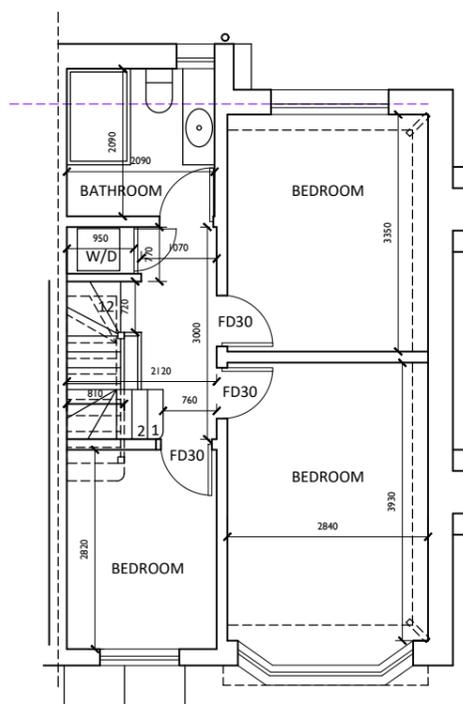

**PROPOSED FIRST FLOOR**

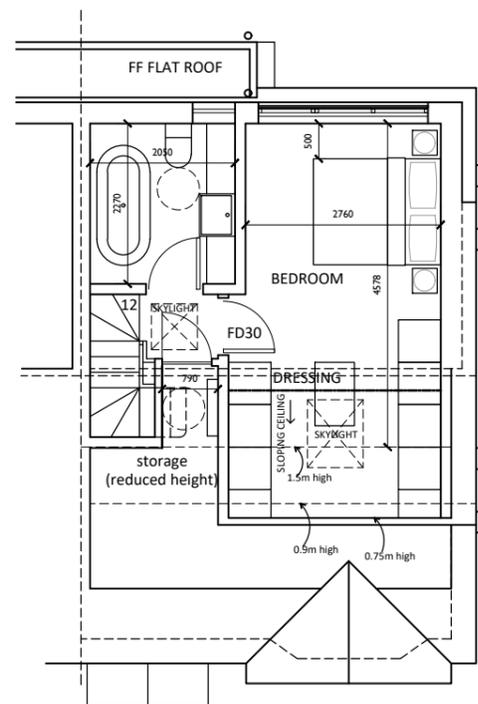

**PROPOSED LOFT PLAN**

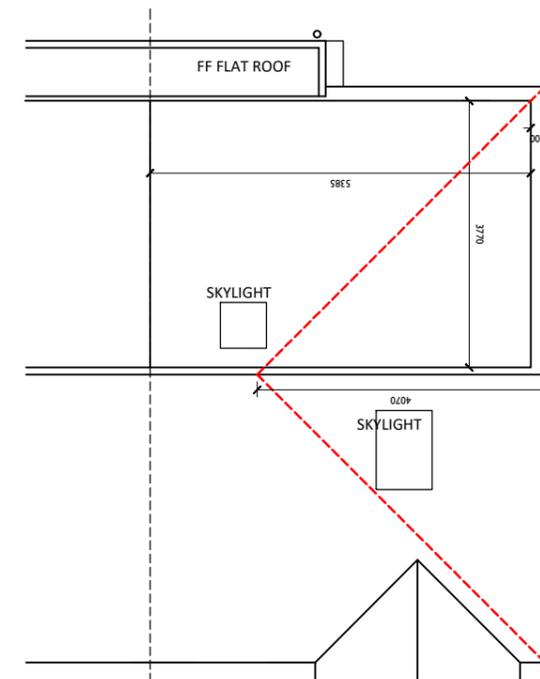

**PROPOSED ROOF PLAN**

REVISION ISSUED FOR PLANNING  
ISSUED 03/03/2026

**31 CROSIER WAY  
RUISLIP**

PROJECT  
ADDRESS

**PROPOSED PLANS**

DRAWING SCALE 1:100@A3

AUTHOR MV  
CHECKED SK

DATE PROJECT 2107  
DRAWING# 200  
REV# 0

**BCIstudio**  
The Shepherds Building, Charecroft Way  
London W14 0EE E info@bci-studio.com

**BCI studio**