




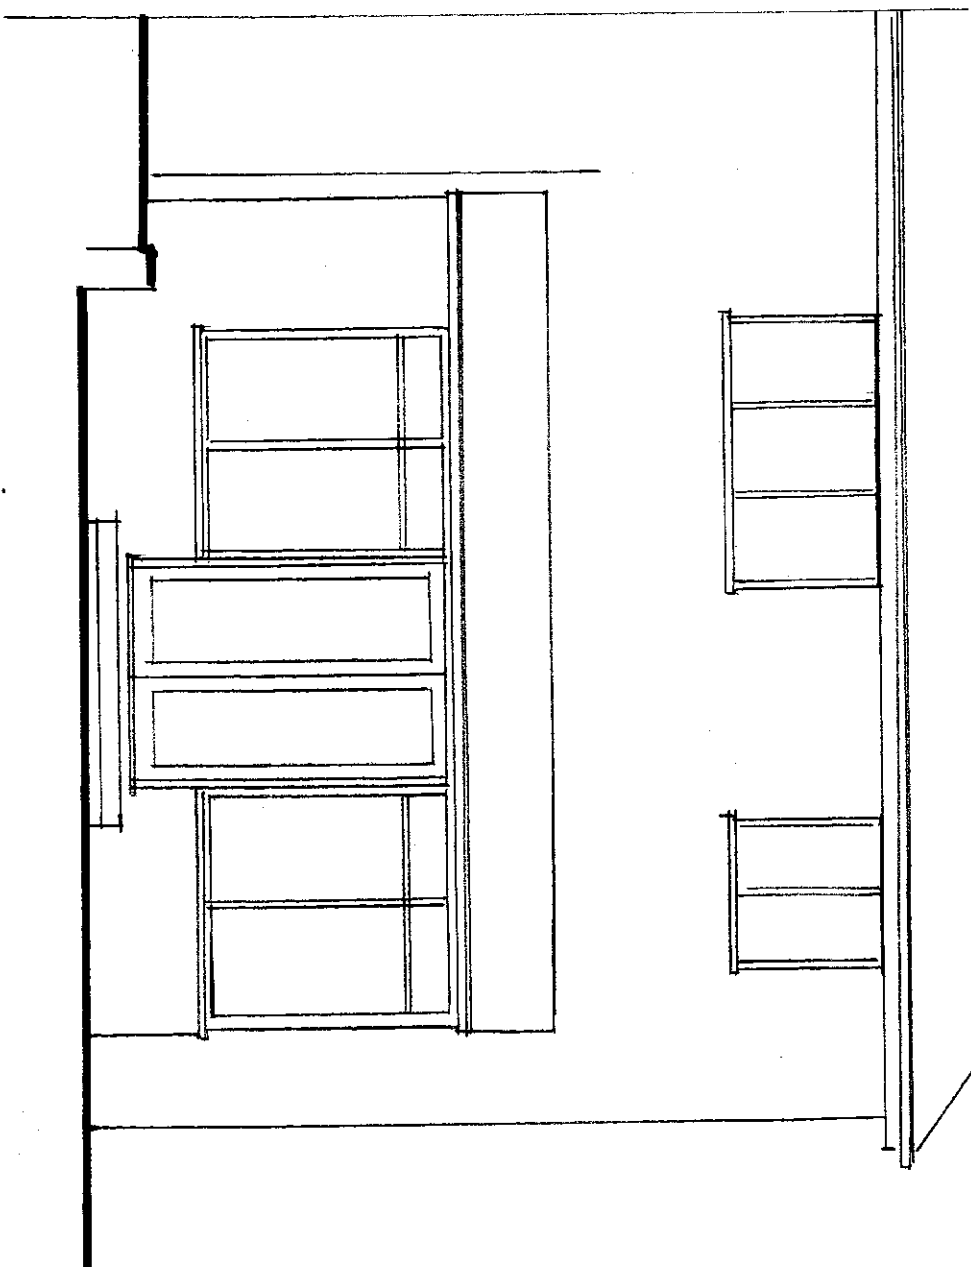


REAR VIEW

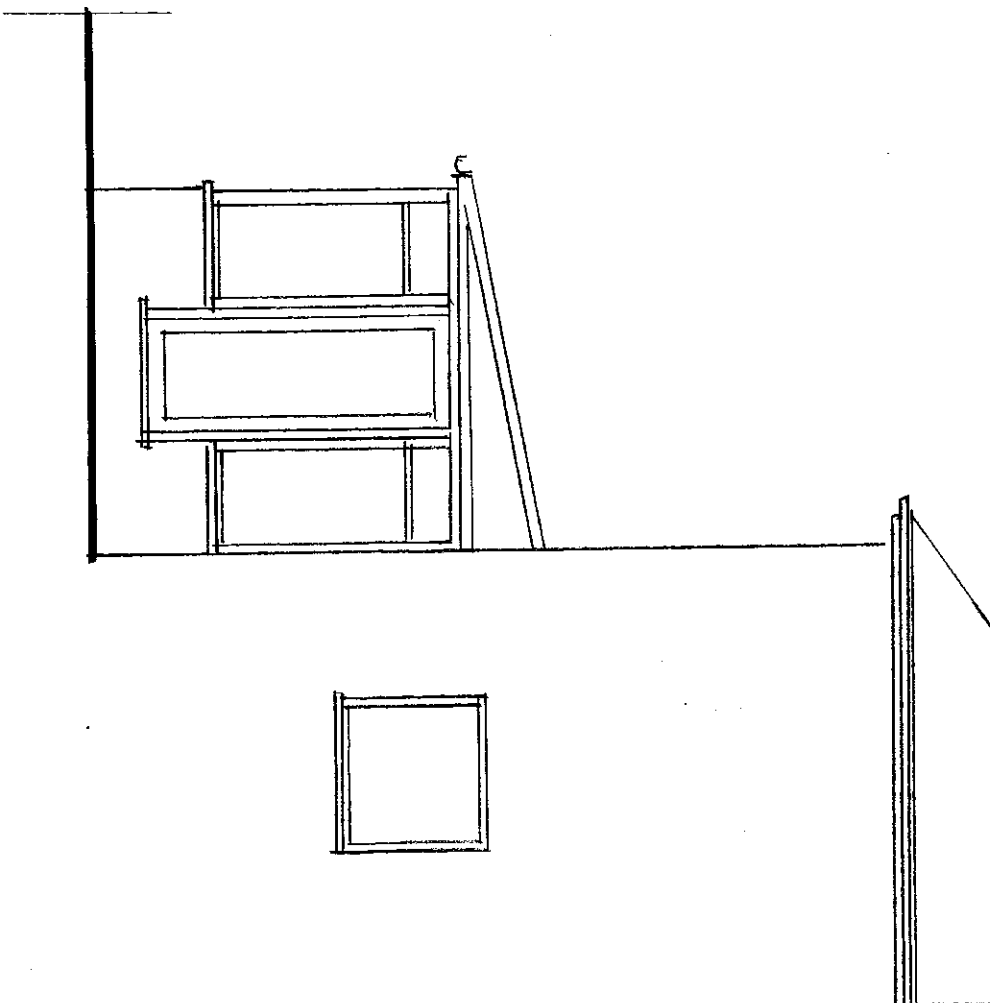


SIDE VIEW

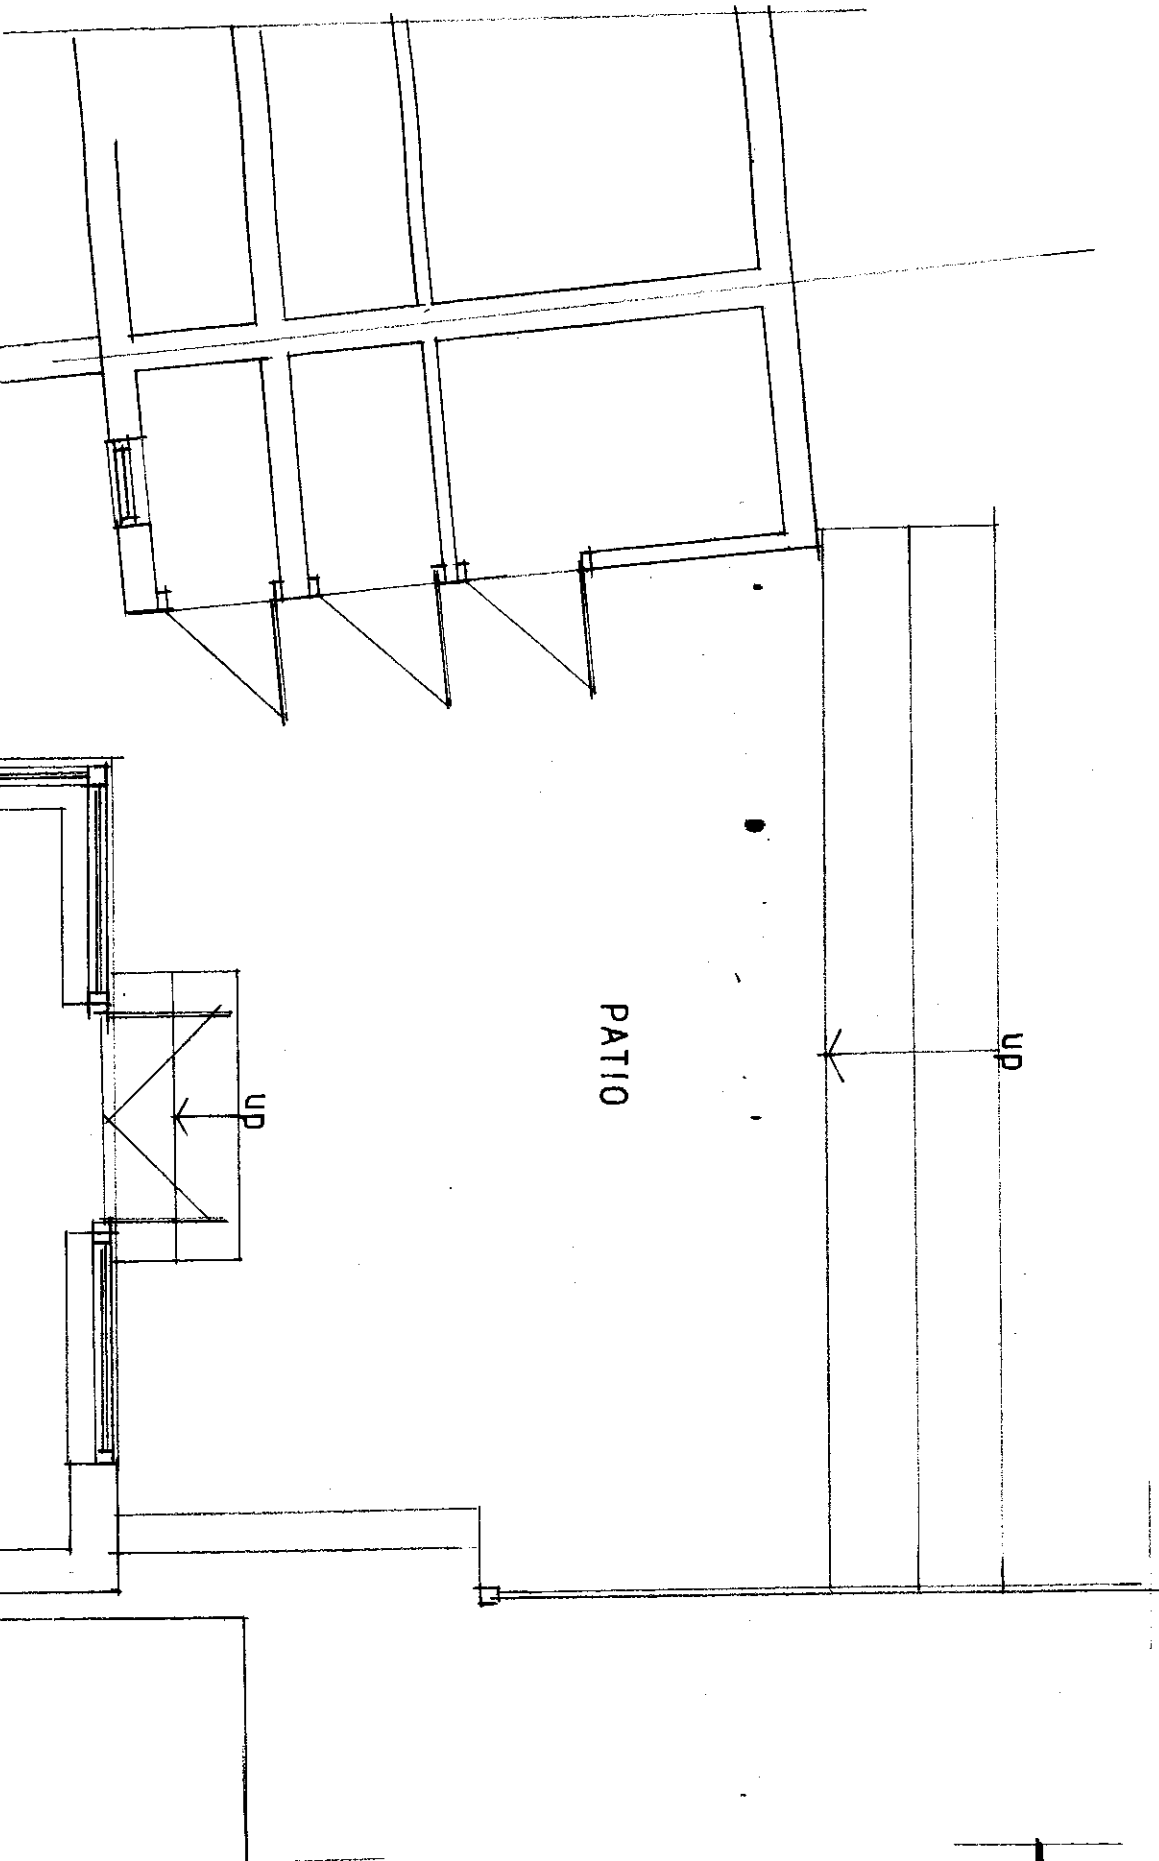

PATIO

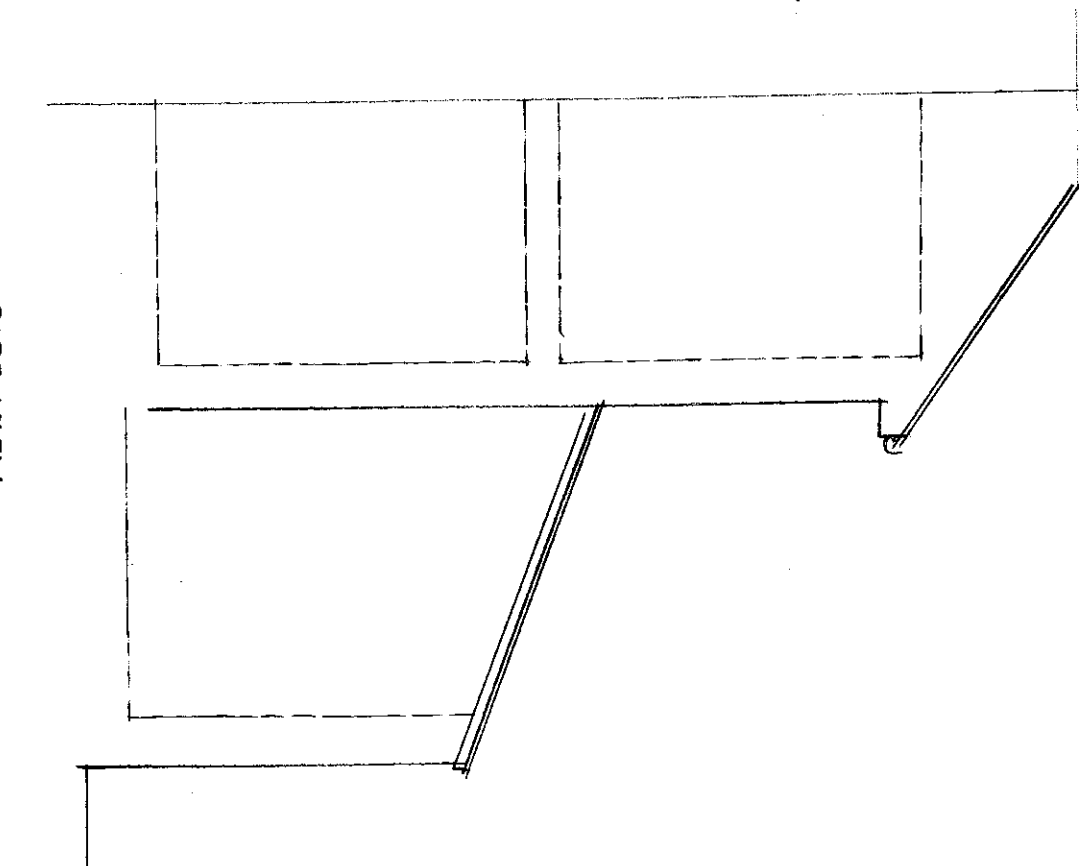

SIDE VIEW

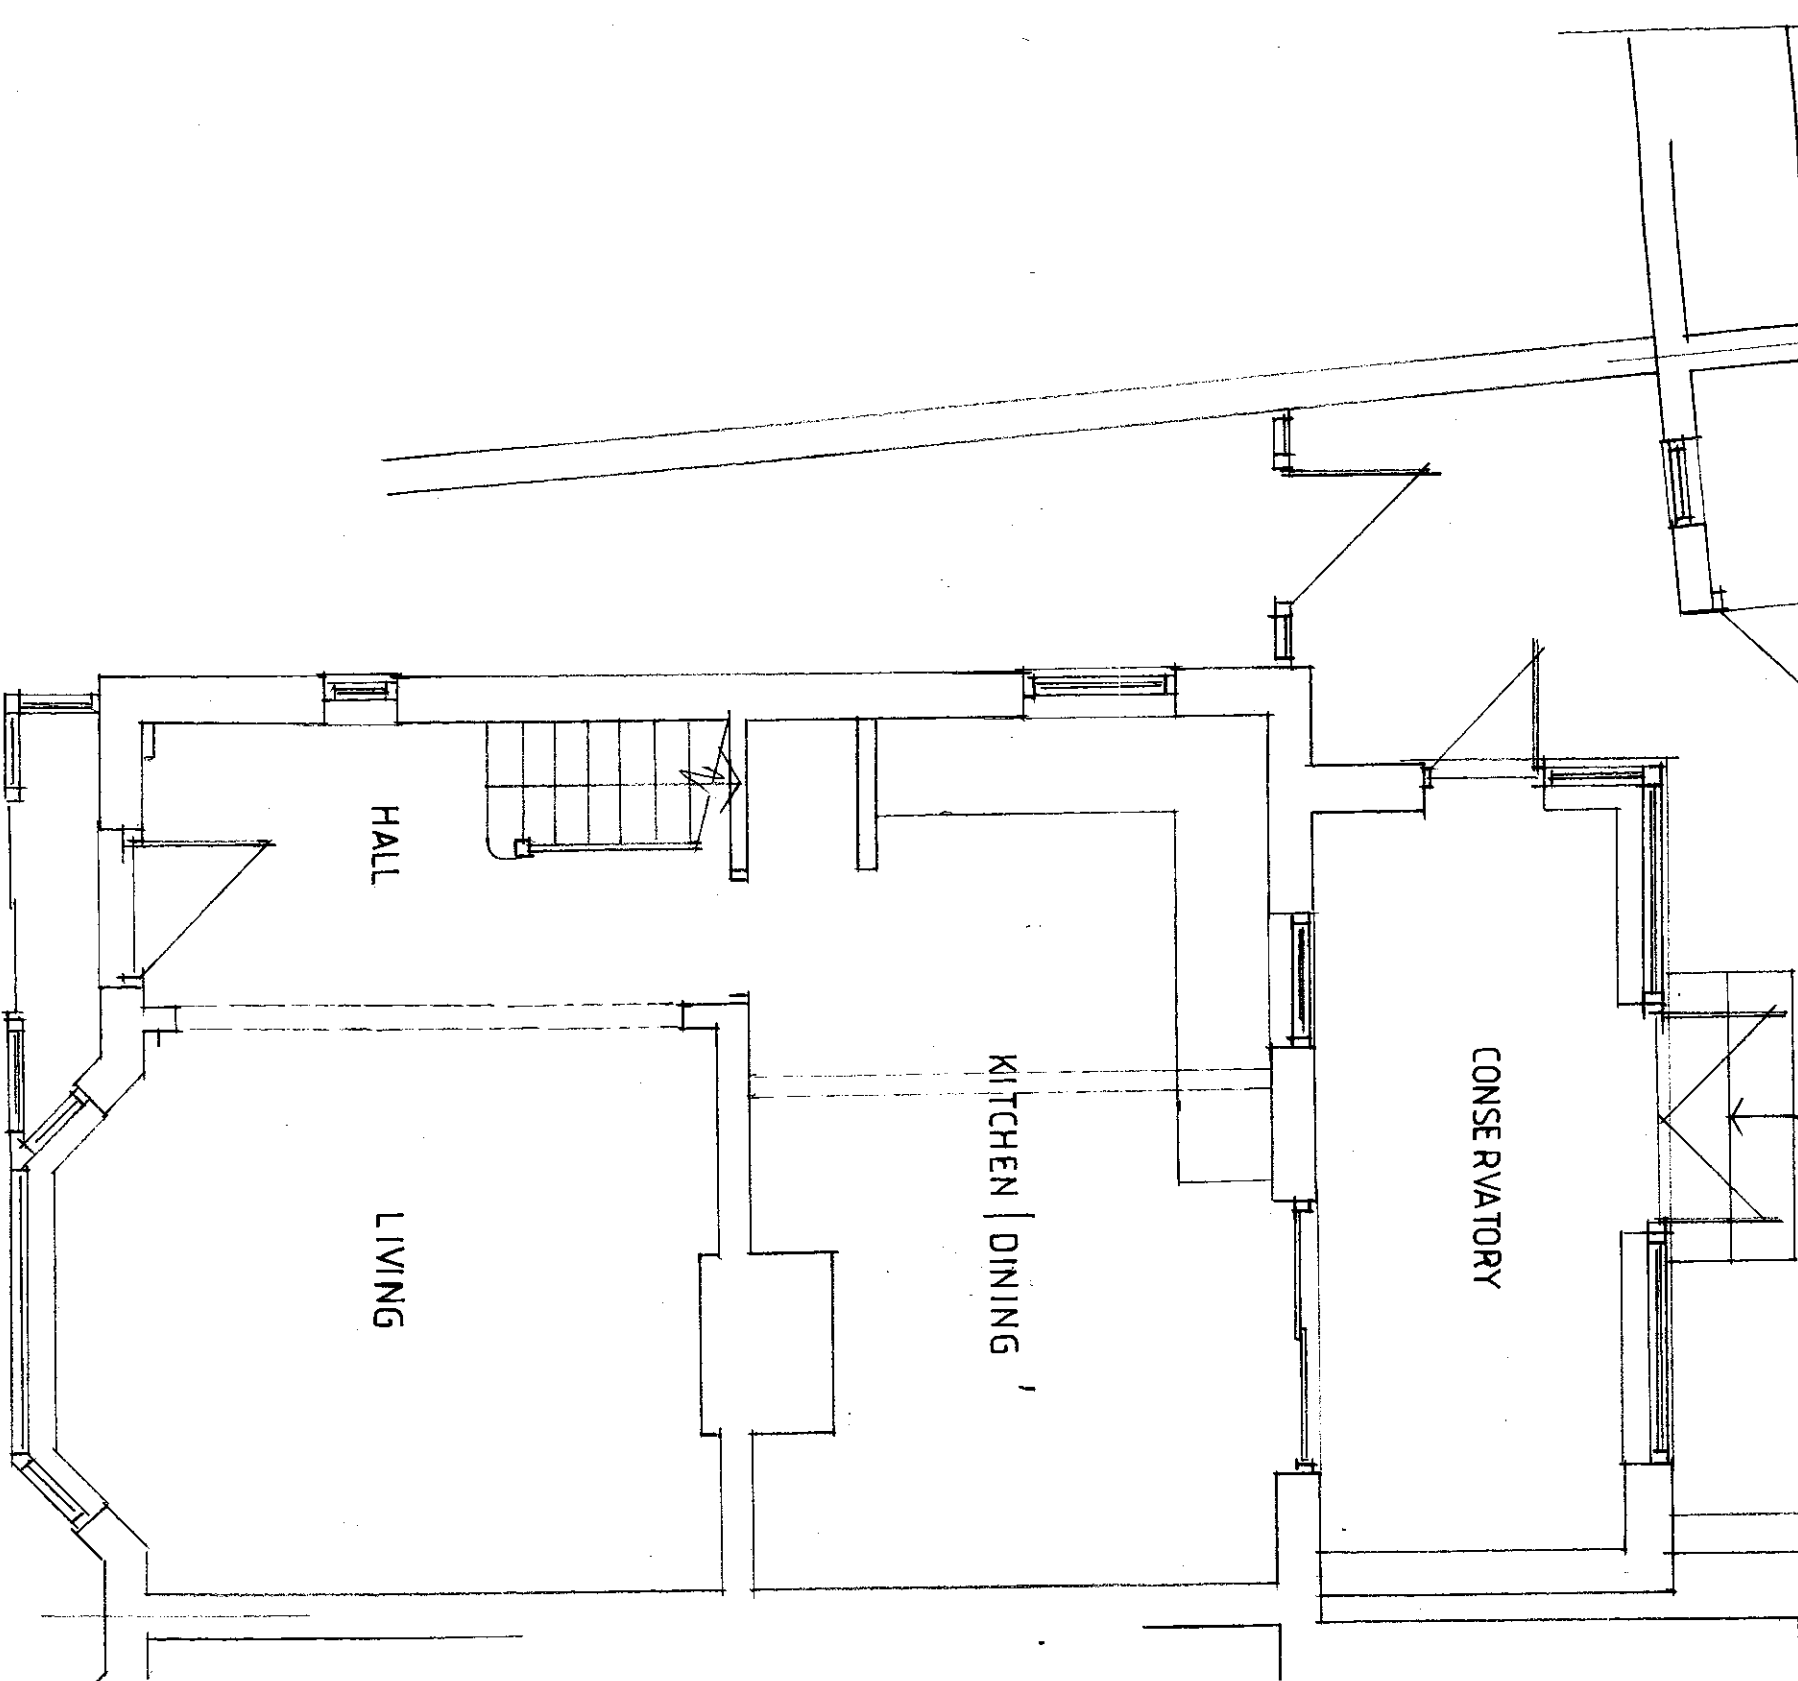

GROUND FLOOR PLAN



homeplans

Church Gardens, Church Hill, Harefield, Middlesex UB9 6DU

T: 01895 822488

E: patrick@homeplansharefield.com

W: www.homeplansharefield.com

CLIENT: MR & MRS GARRATT

PROJECT: 106 ST MARYS ROAD
HAREFIELD

TITLE: EXISTING BUILDING
PLAN & ELEVATIONS

DATE: JULY 2025

SCALE: 1:50 AT A2

DRAWN:

DRG NO:
2224/1

