


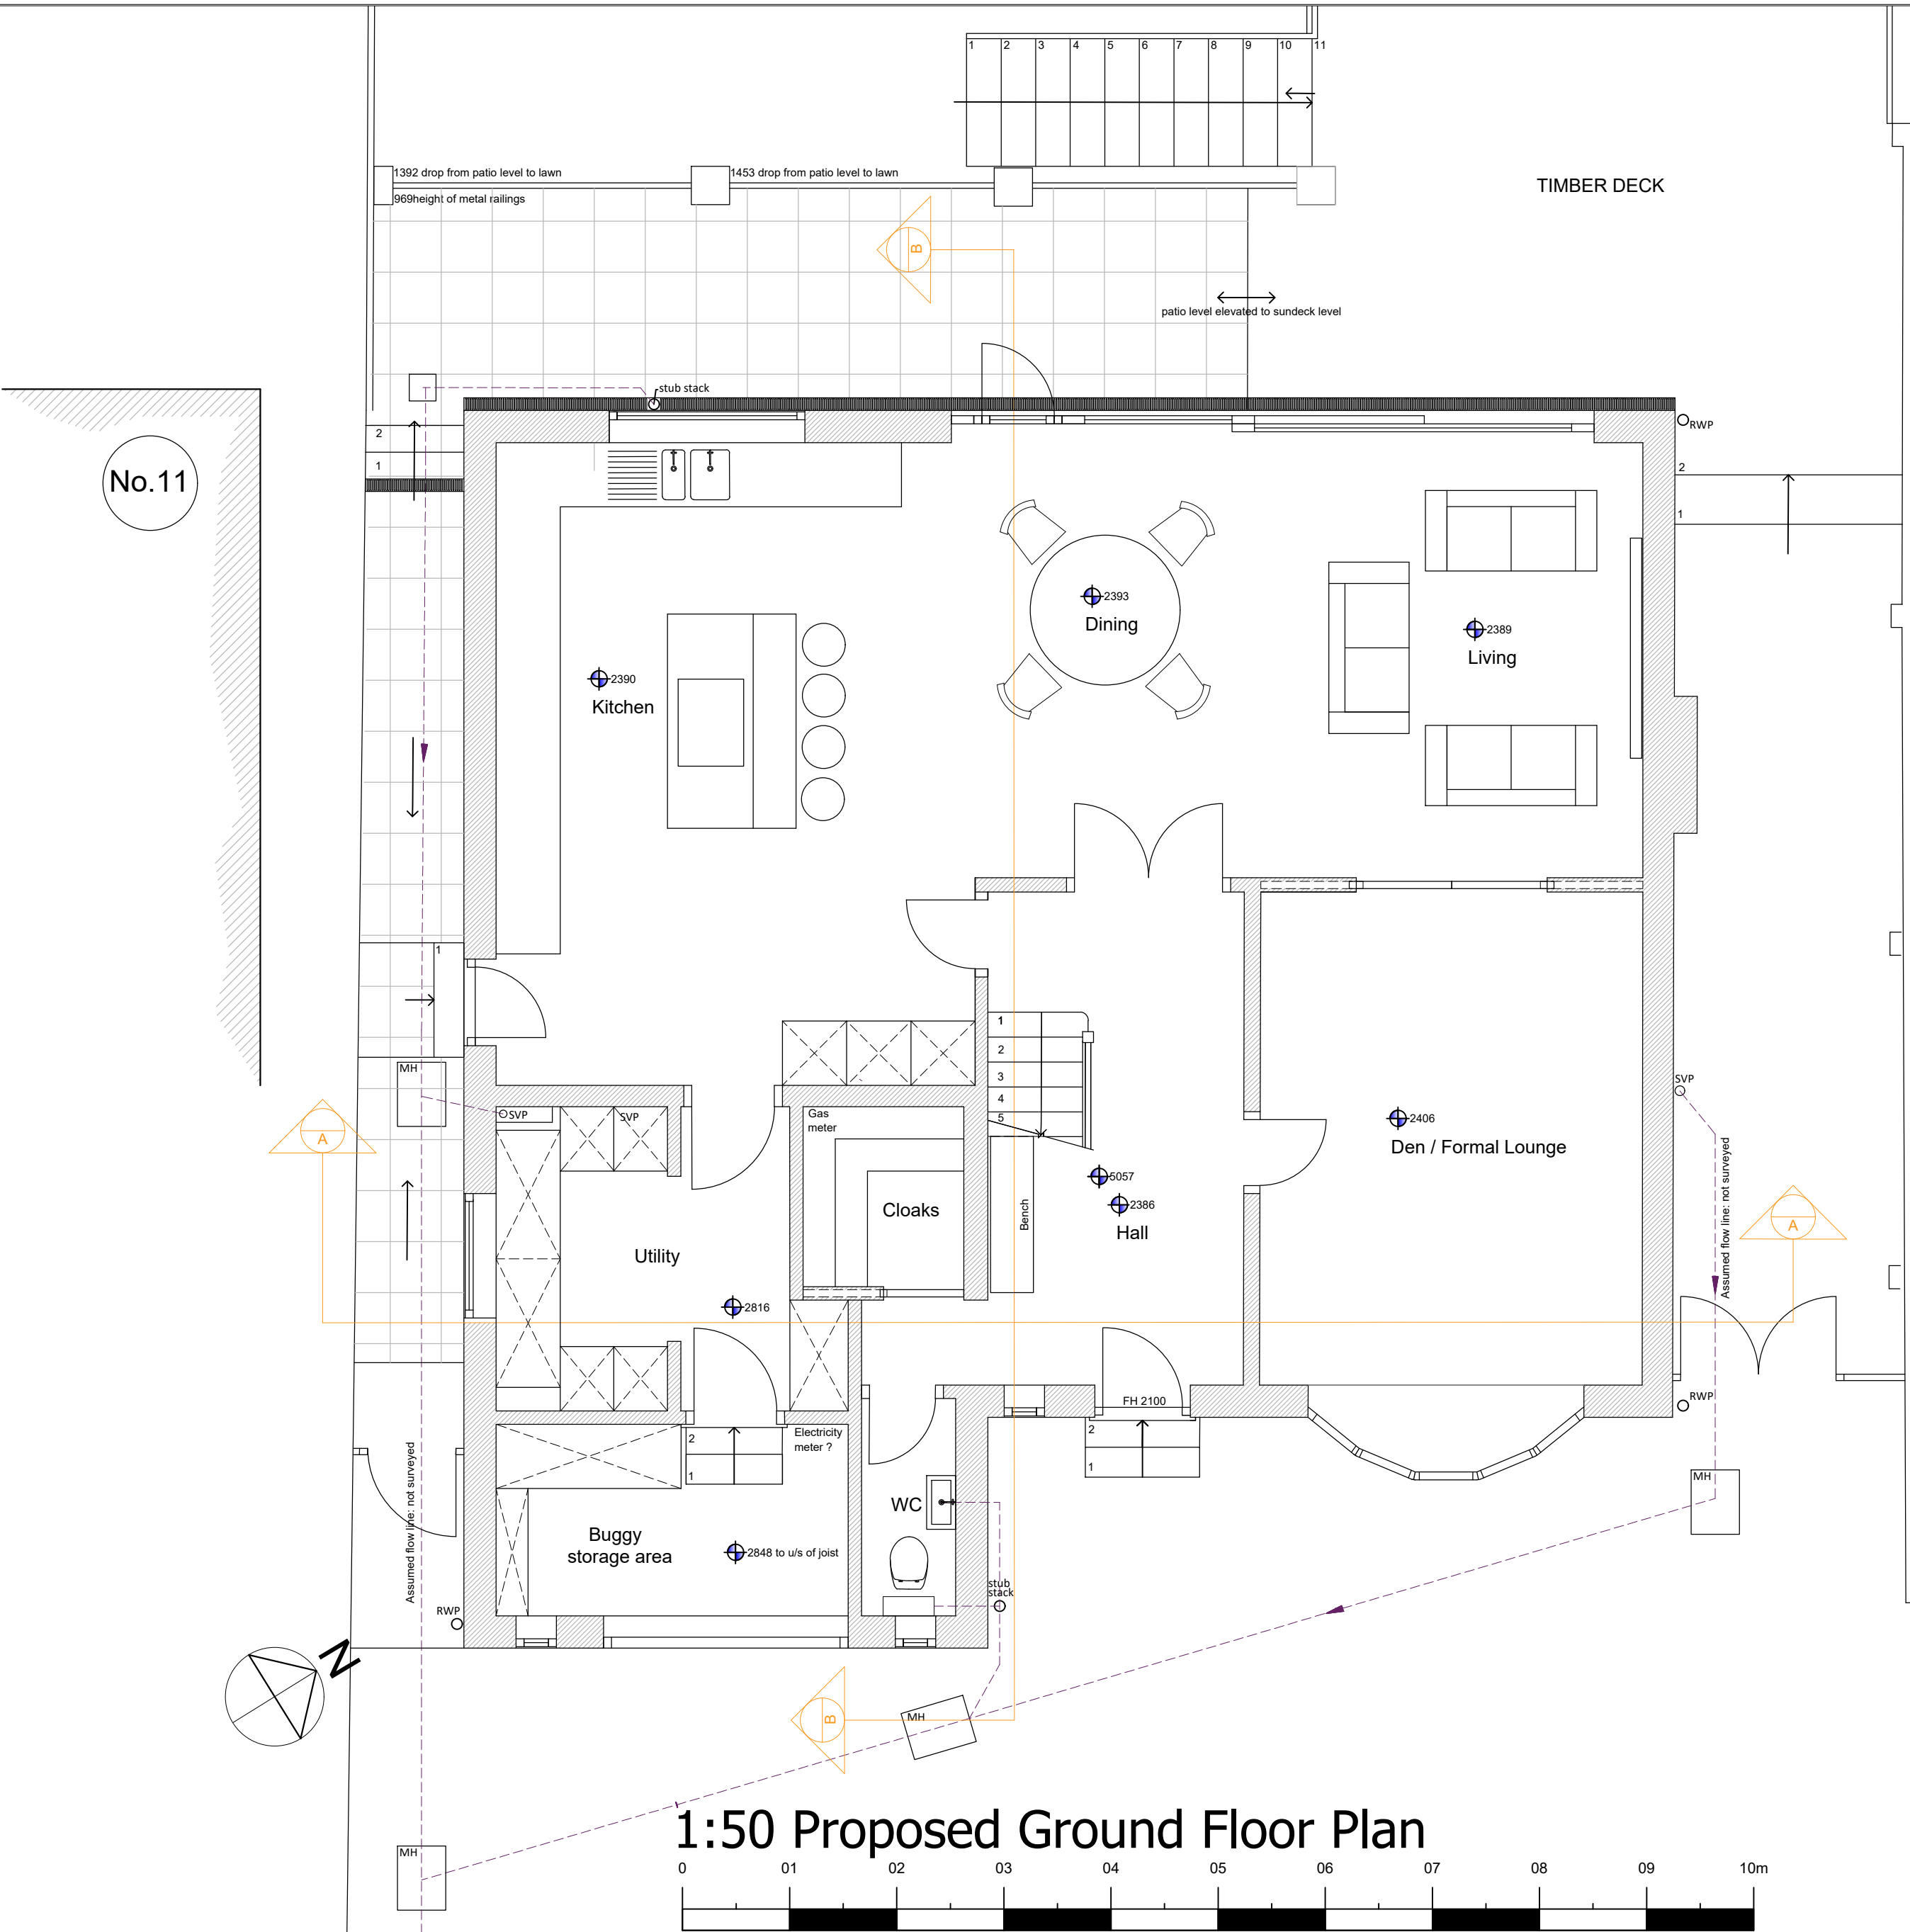

1:50 Proposed Ground Floor Plan

Rev D: 28.09.20 External ramp/step revisions
Rev C: 16.09.20 Single step/ramps shown leading to external kitchen side door
Rev B: 28.08.20 External side door shown to kitchen, for client comment
Rev A: 10.03.20 Revisions further to conference call of same date

	
Apollo Architectural Services	
Tel: 01923 841 937 Mob: 07825647050 52 Gatehill Road, Northwood, Middlesex HA6 3QP	
Title	PROPOSED GROUND FLOOR PLAN 13 Foxdell, Northwood HA6 2BU Mr & Mrs Bodtke-Chande
Date	04.03.20
Scale	1:50 @ A2
drawn by	Christopher J Harris Dip.Arch, B.A
Drwg. No.	601.105-11
Rev. D	© Copyright