

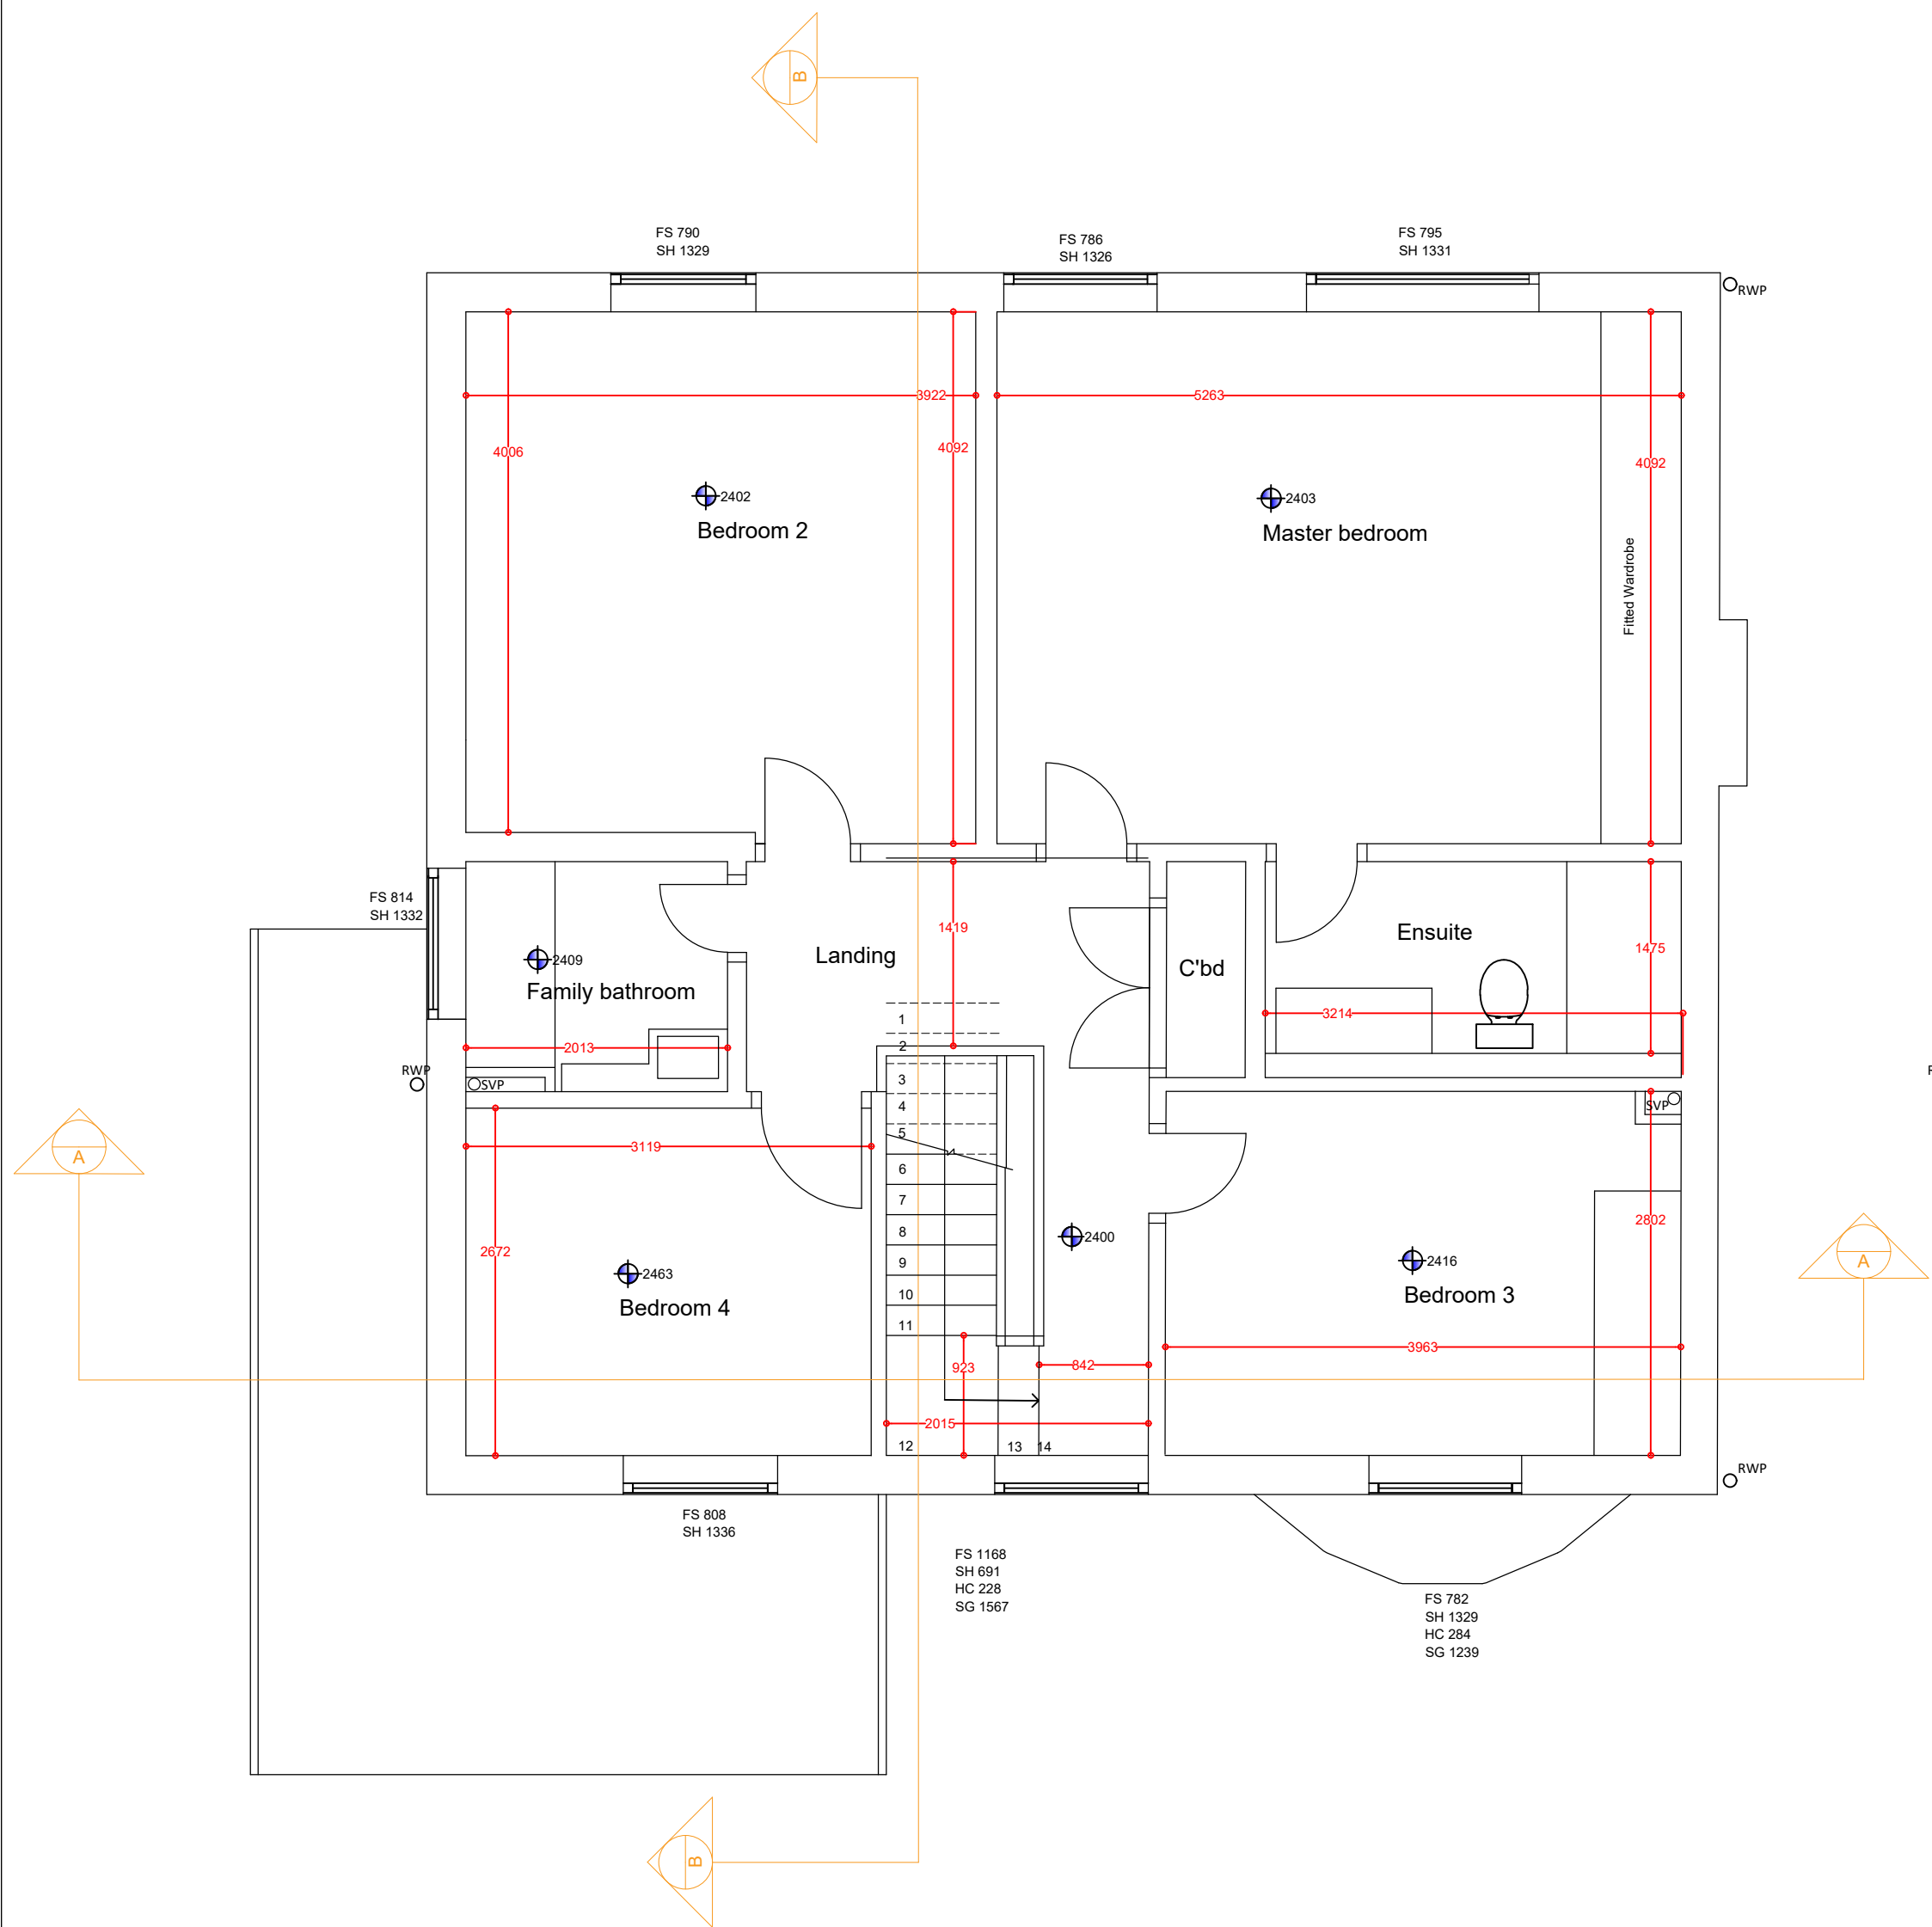
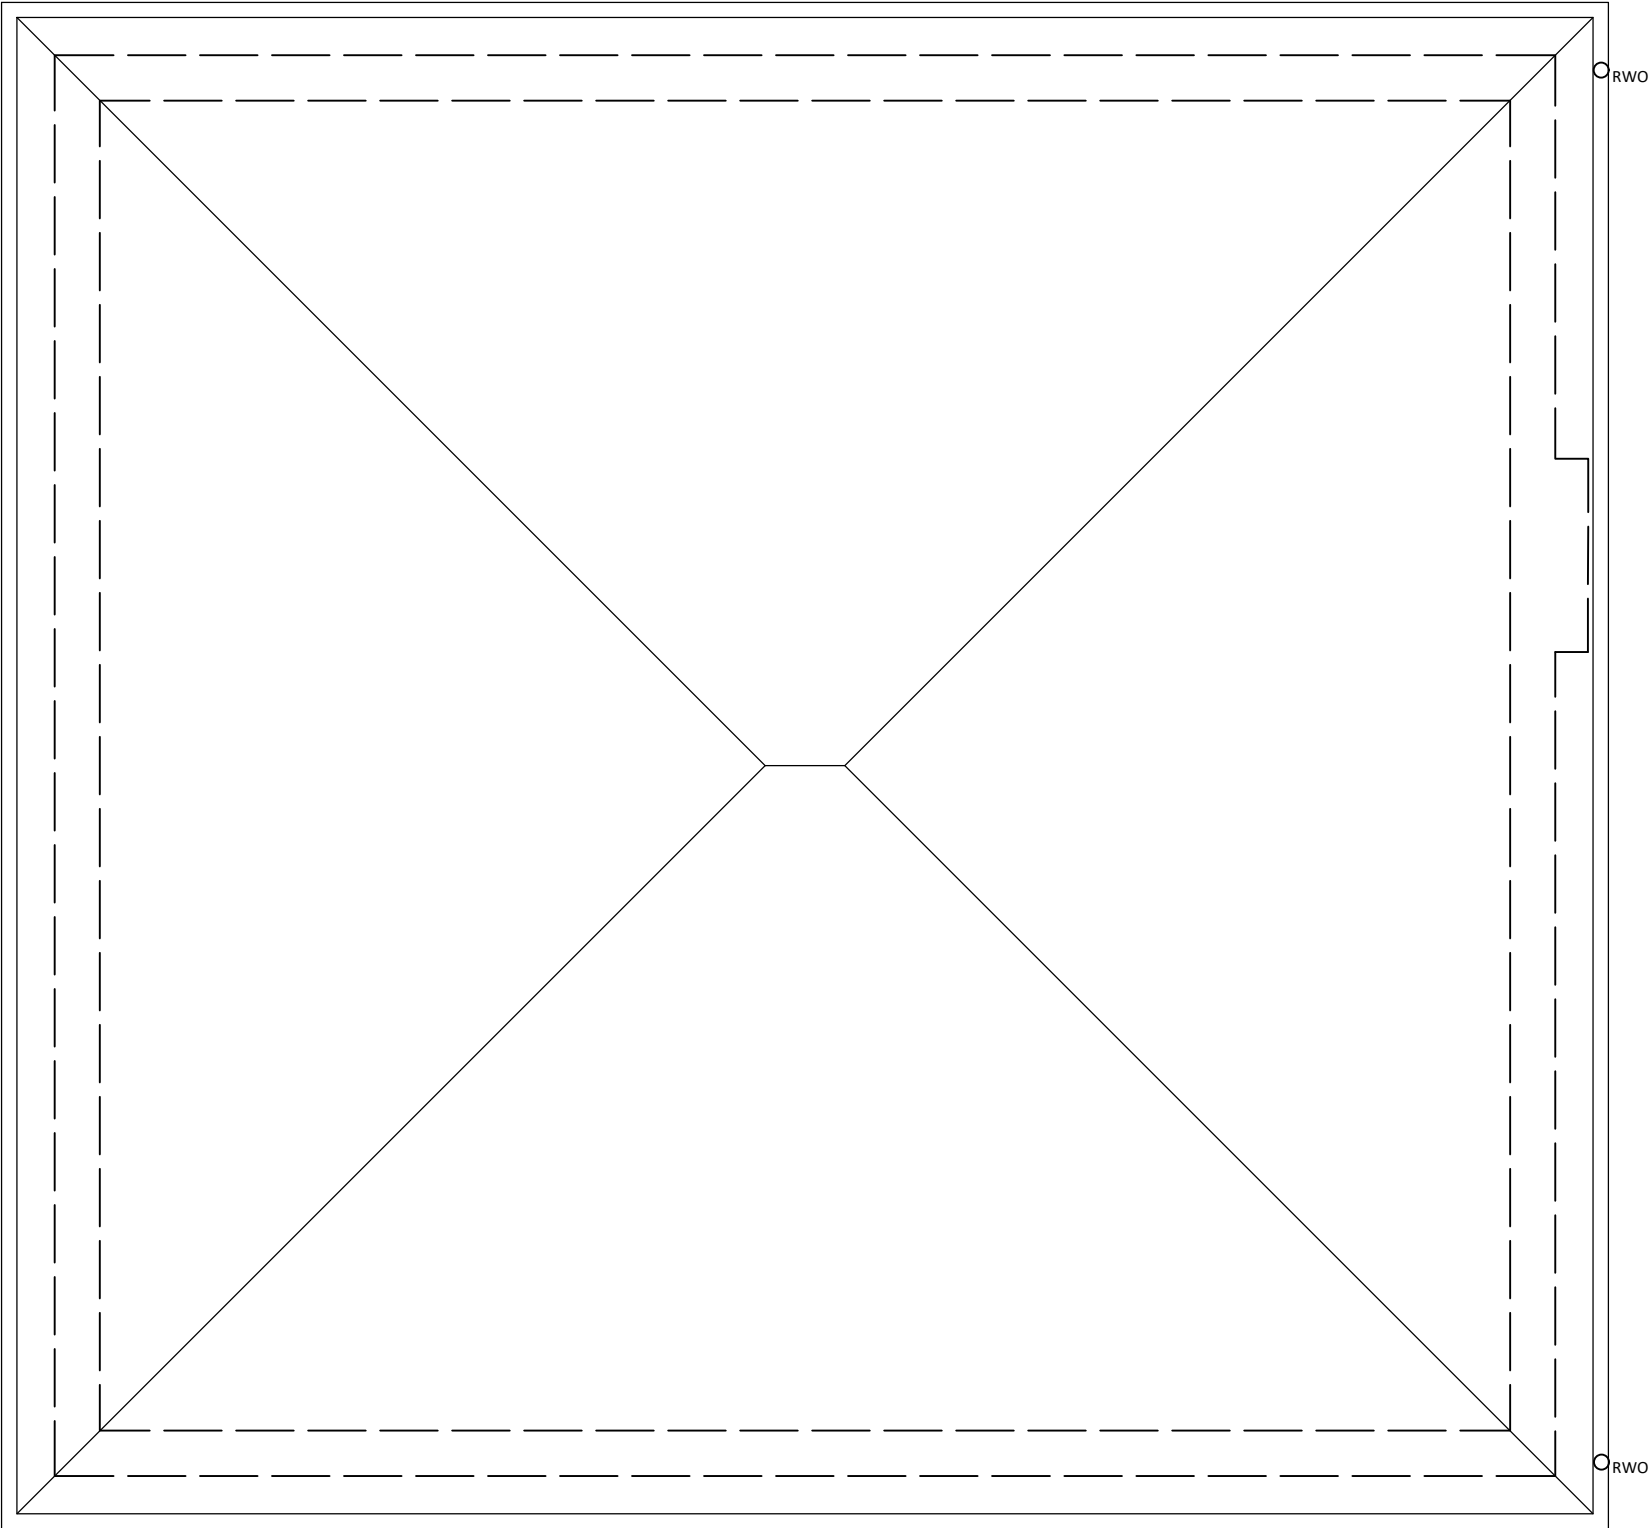


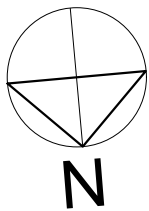

1:50 Existing Ground Floor Plan

 

1:50 Existing Roof Plan

Rev A: 24.01.20 Further survey information added

	
Apollo Architectural Services	
Tel: 01923 841 937 Mob: 07825647050 52 Gatehill Road, Northwood, Middlesex HA6 3QP	
Title	EXISTING FIRST FLOOR PLAN & ROOF PLAN 13 Foxdell, Northwood HA6 2BU Mr & Mrs Bodtke-Chande
Date	24.01.20
Scale	1:50 @ A2
drawn by	Christopher J Harris Dip.Arch, B.A
Drwg. No.	601.105-02
	Rev. A © Copyright