


DO NOT SCALE: IF IN DOUBT, CONTACT ARCHITECT
NOTE: ALL DRAINAGE SHOWS ASSUMED FLOW LINES
AND NOT SURVEYED

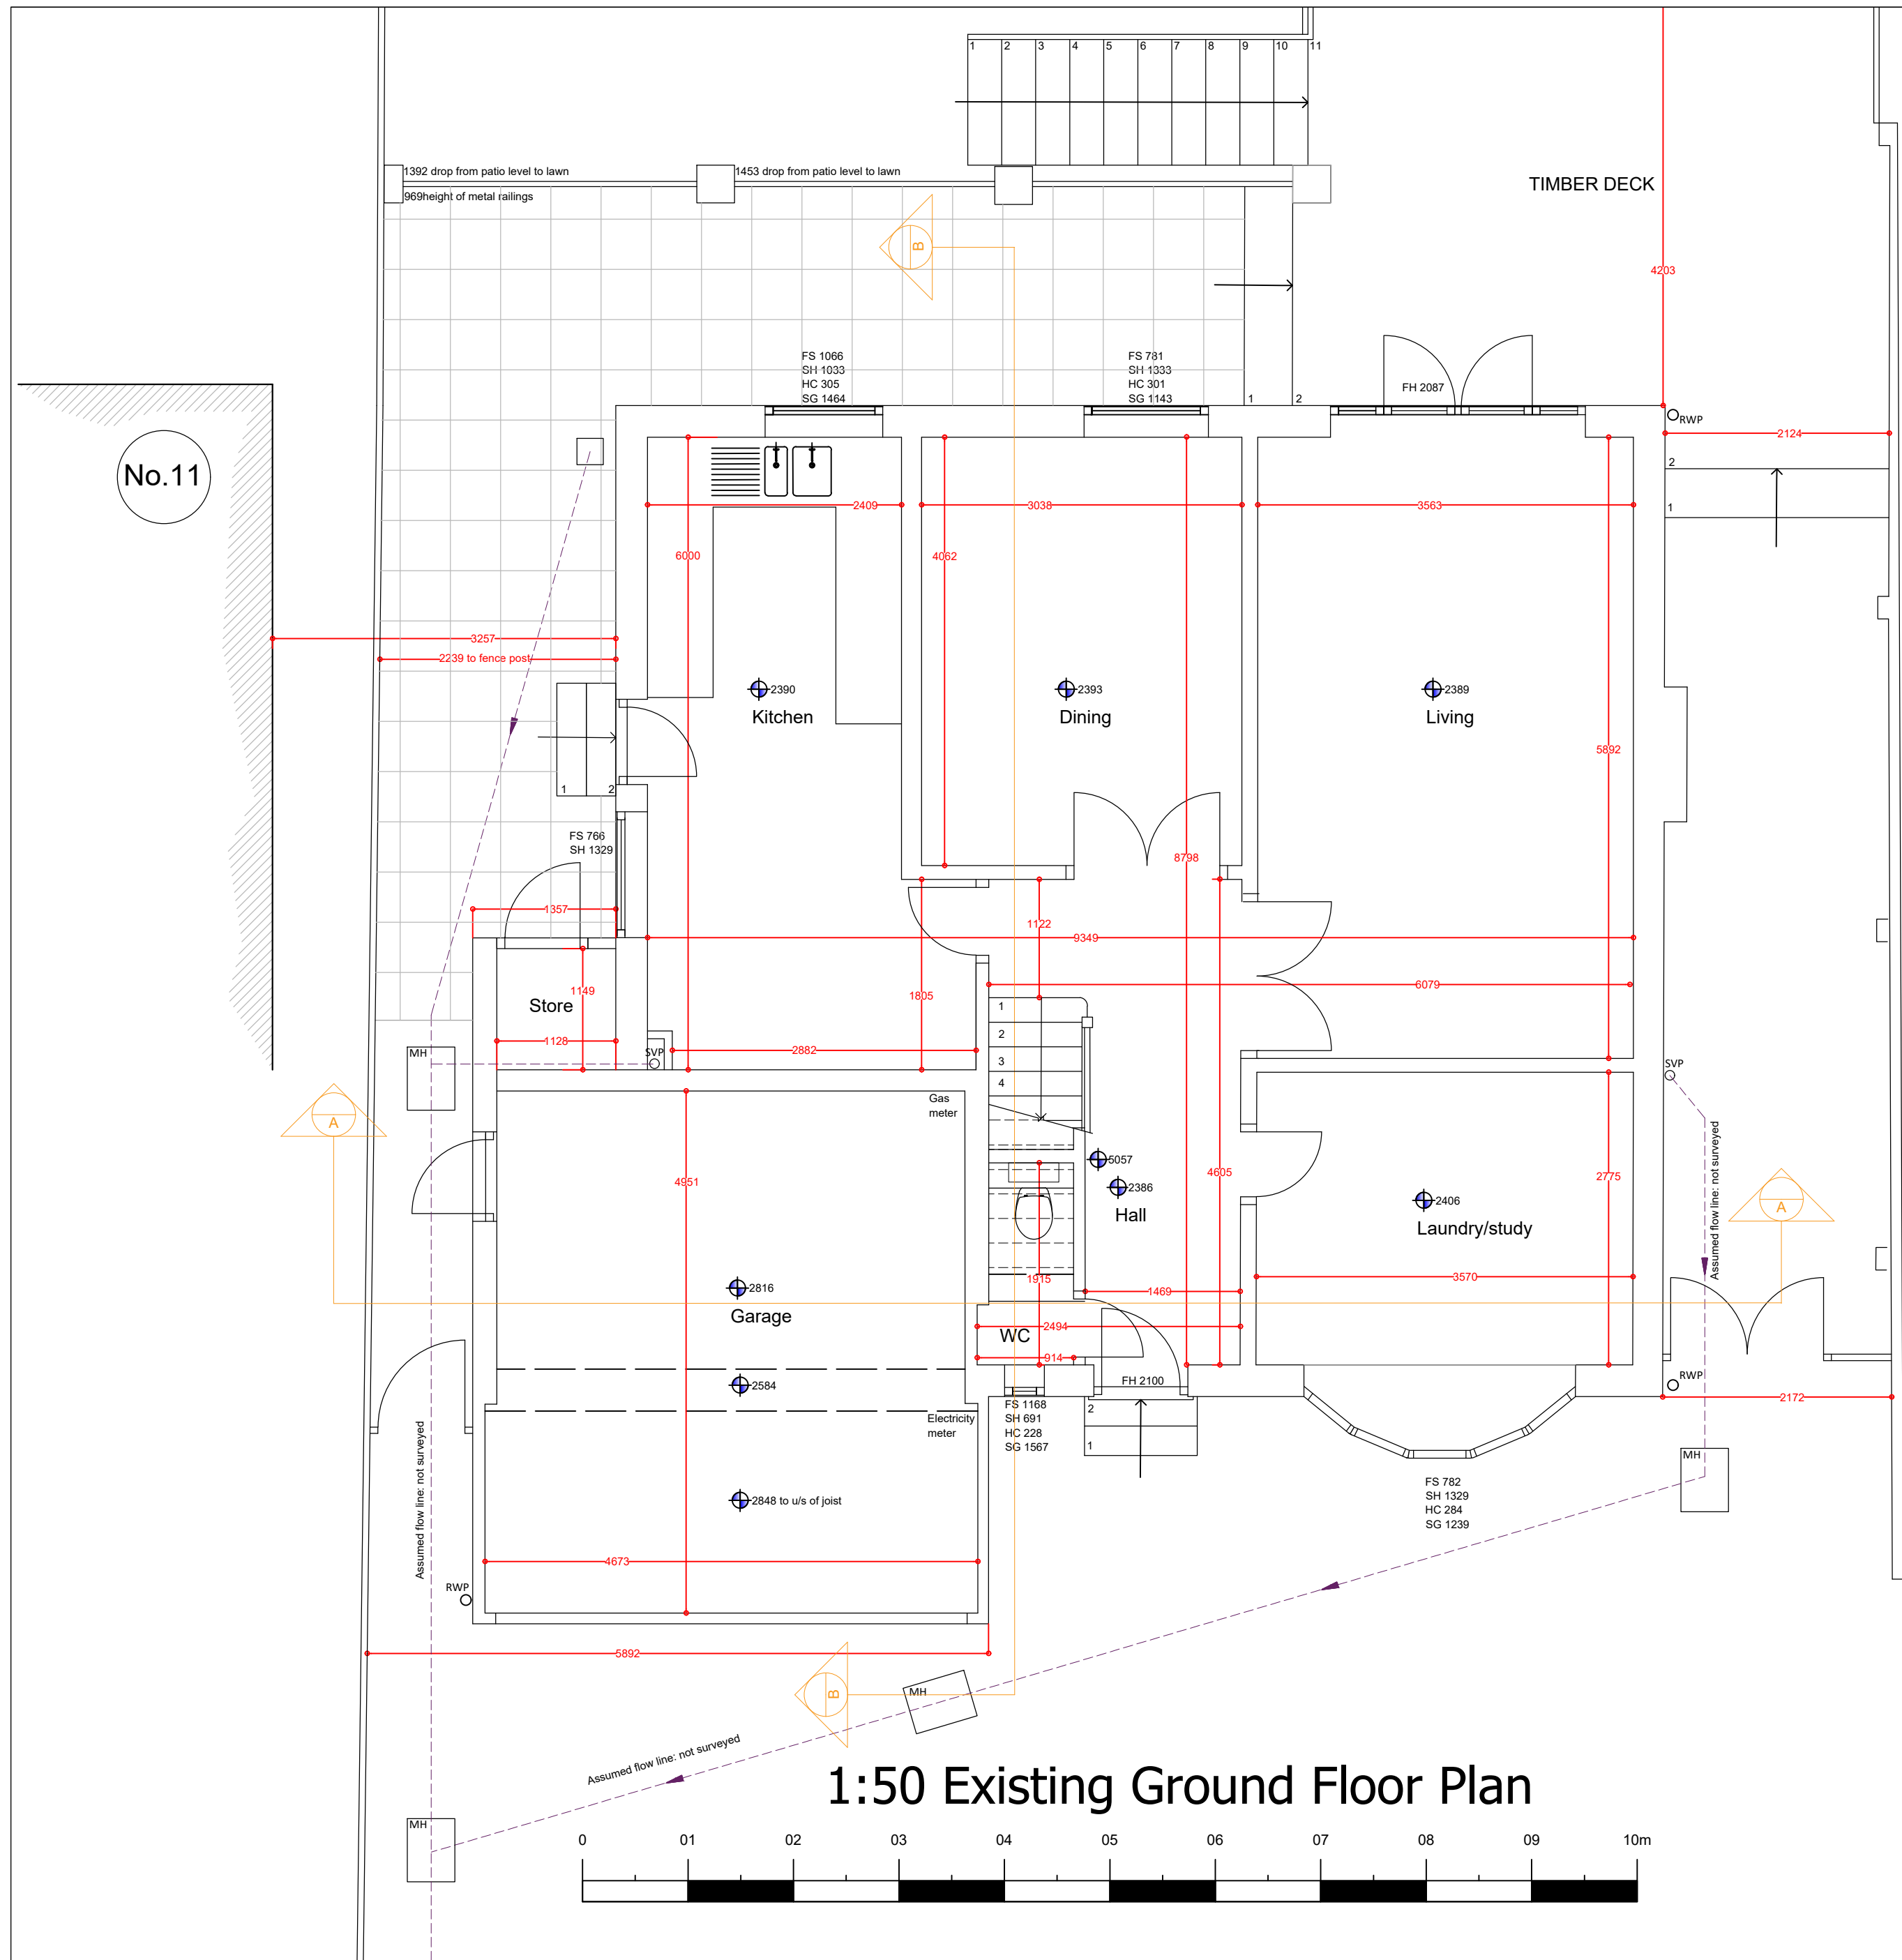

Rev A: 24.01.20 Further survey information added



Apollo Architectural Services

Tel: 01923 841 937 Mob: 07825647050
52 Gatehill Road, Northwood, Middlesex HA6 3QP

Title EXISTING GROUND FLOOR PLAN
13 Foxdell, Northwood HA6 2BU
Mr & Mrs Bodtker-Chande

Date 24.01.20
Scale 1:50 @ A2
drawn by Christopher J Harris Dip.Arch, B.A

Drwg. No. 601.105-01 Rev. A
© Copyright