


1:50 Proposed First Floor Plan

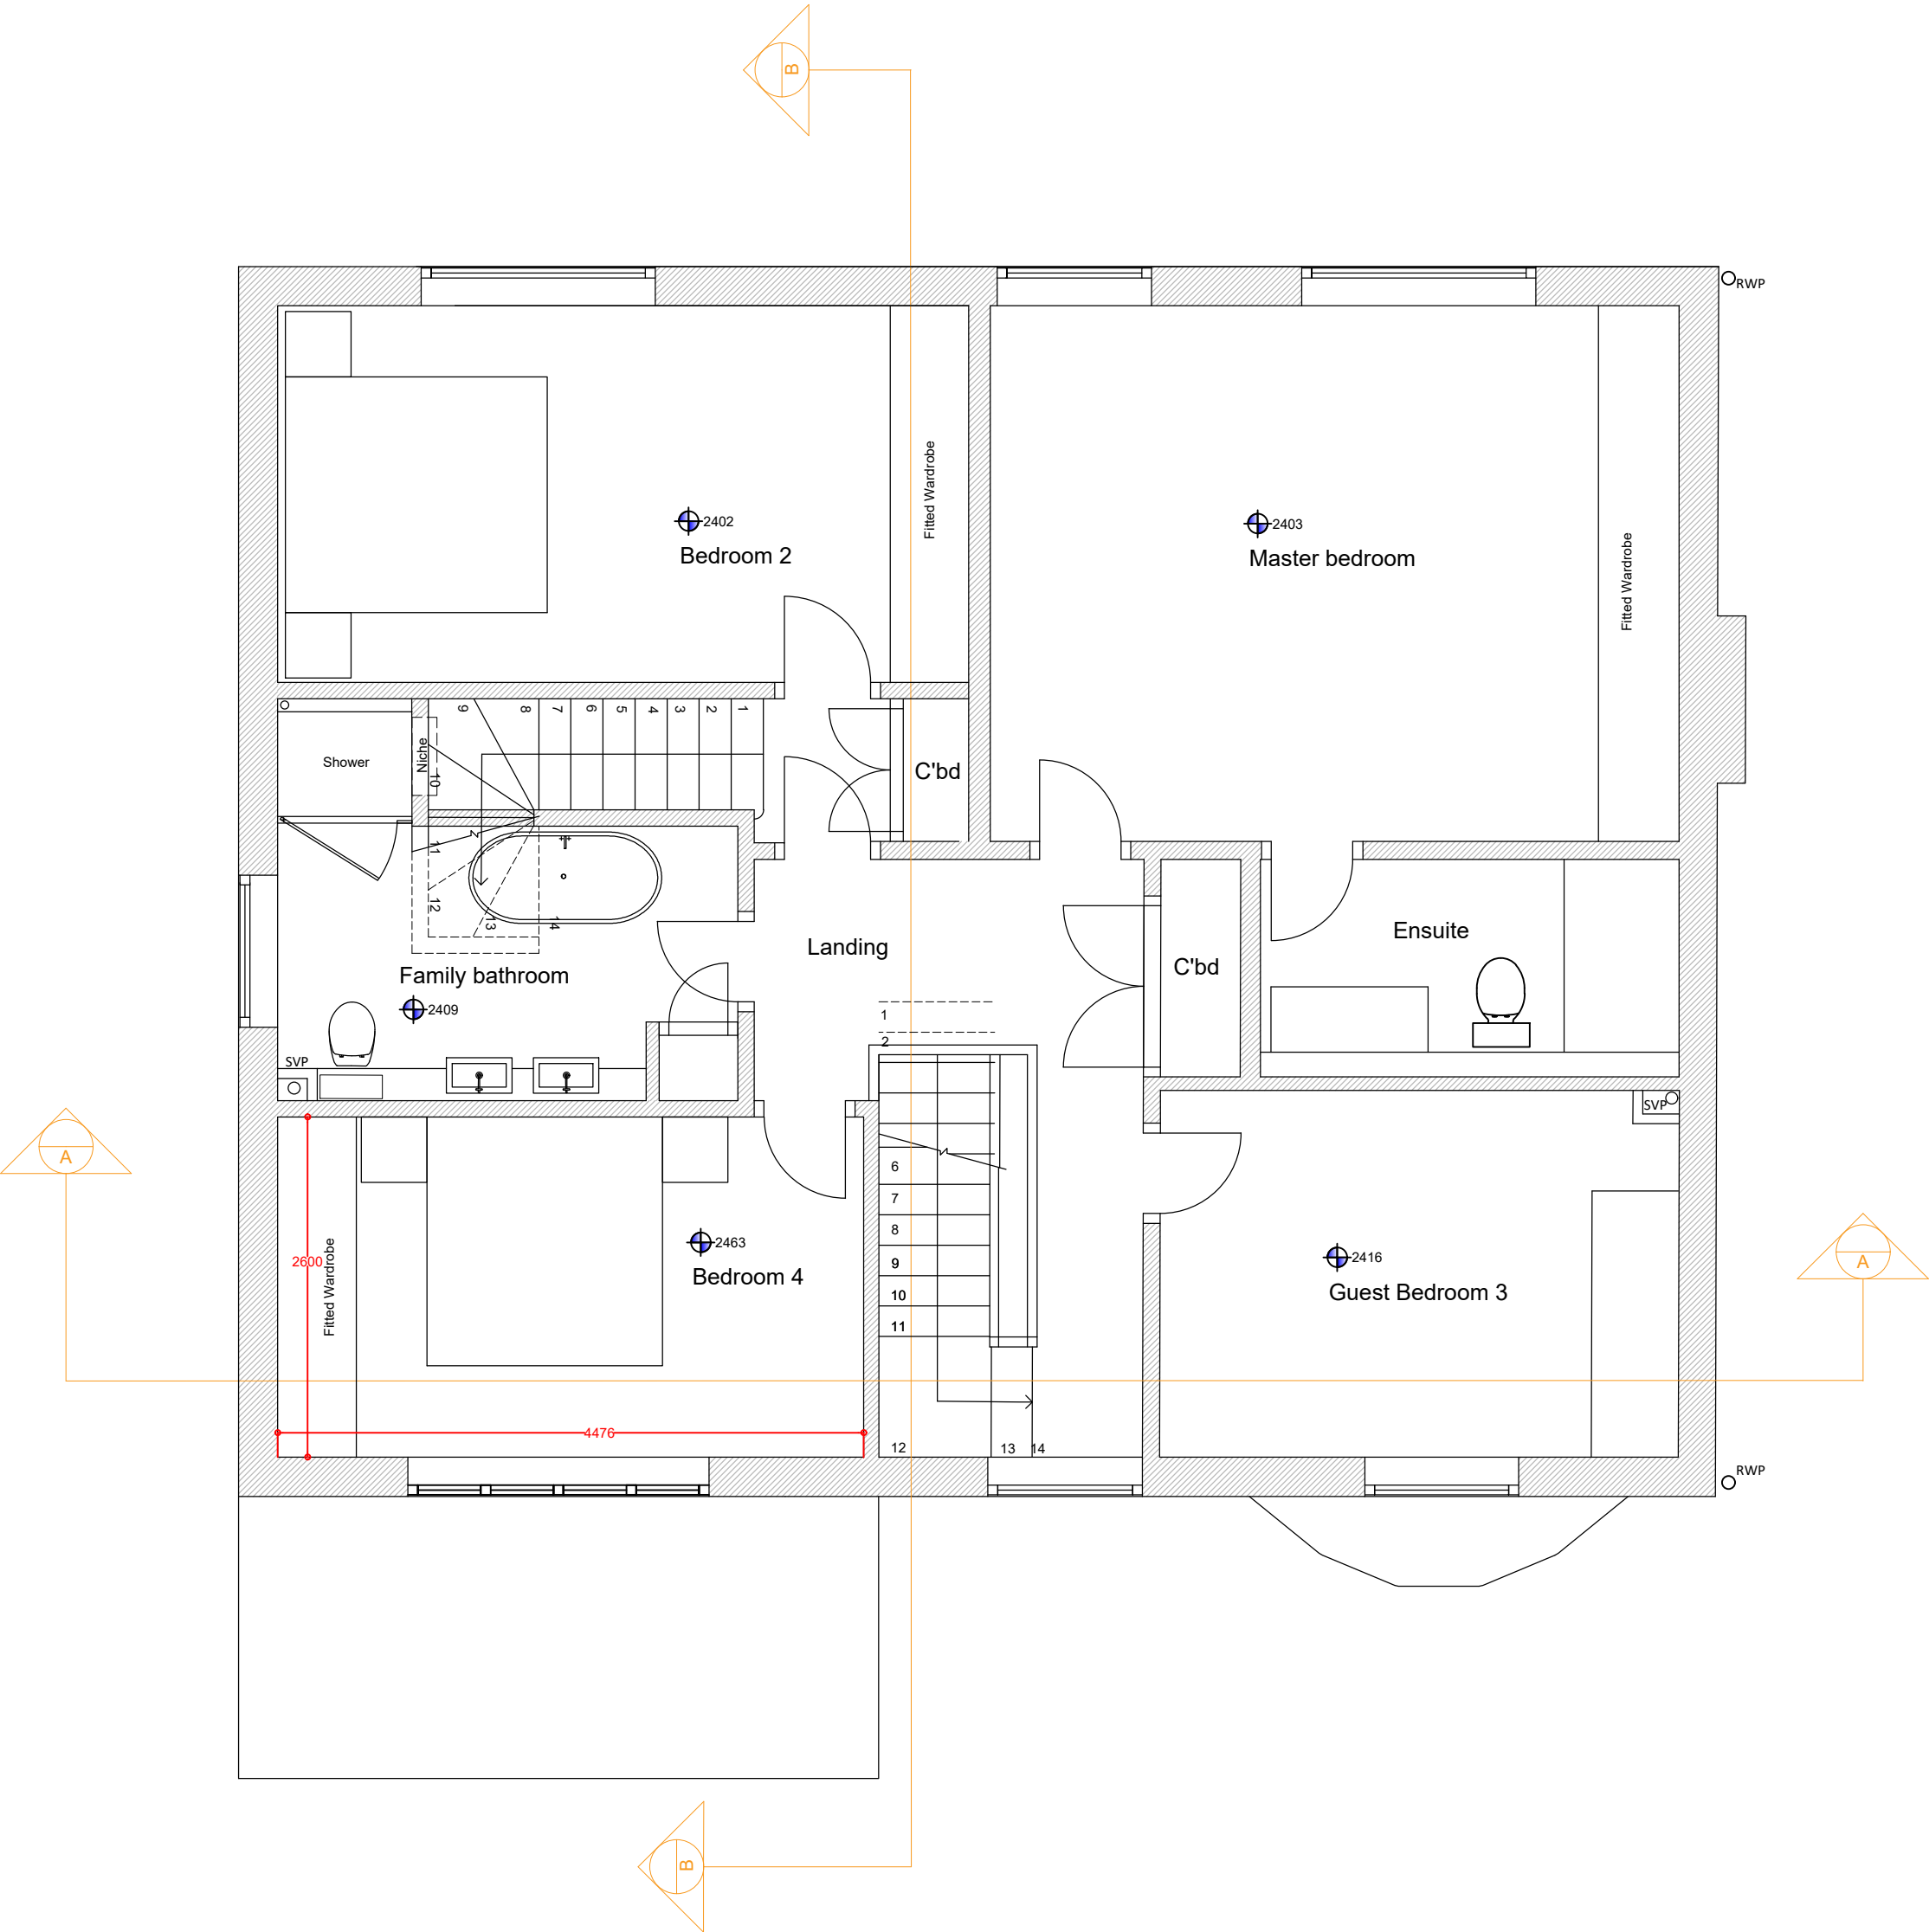

Rev B: 28.08.20 Issued for client comment Rev A: 10.03.20 Revisions further to conference call of same date		
		
Apollo Architectural Services		
Tel: 01923 841 937 Mob: 07825647050 52 Gatehill Road, Northwood, Middlesex HA6 3QP		
Title	PROPOSED FIRST FLOOR PLAN 13 Foxdell, Northwood HA6 2BU Mr & Mrs Bodtke-Chande	
Date	22.06.20	
Scale	1:50 @ A2	
drawn by	Christopher J Harris Dip.Arch, B.A	
Drwg. No.	601.105-12	Rev. B © Copyright