




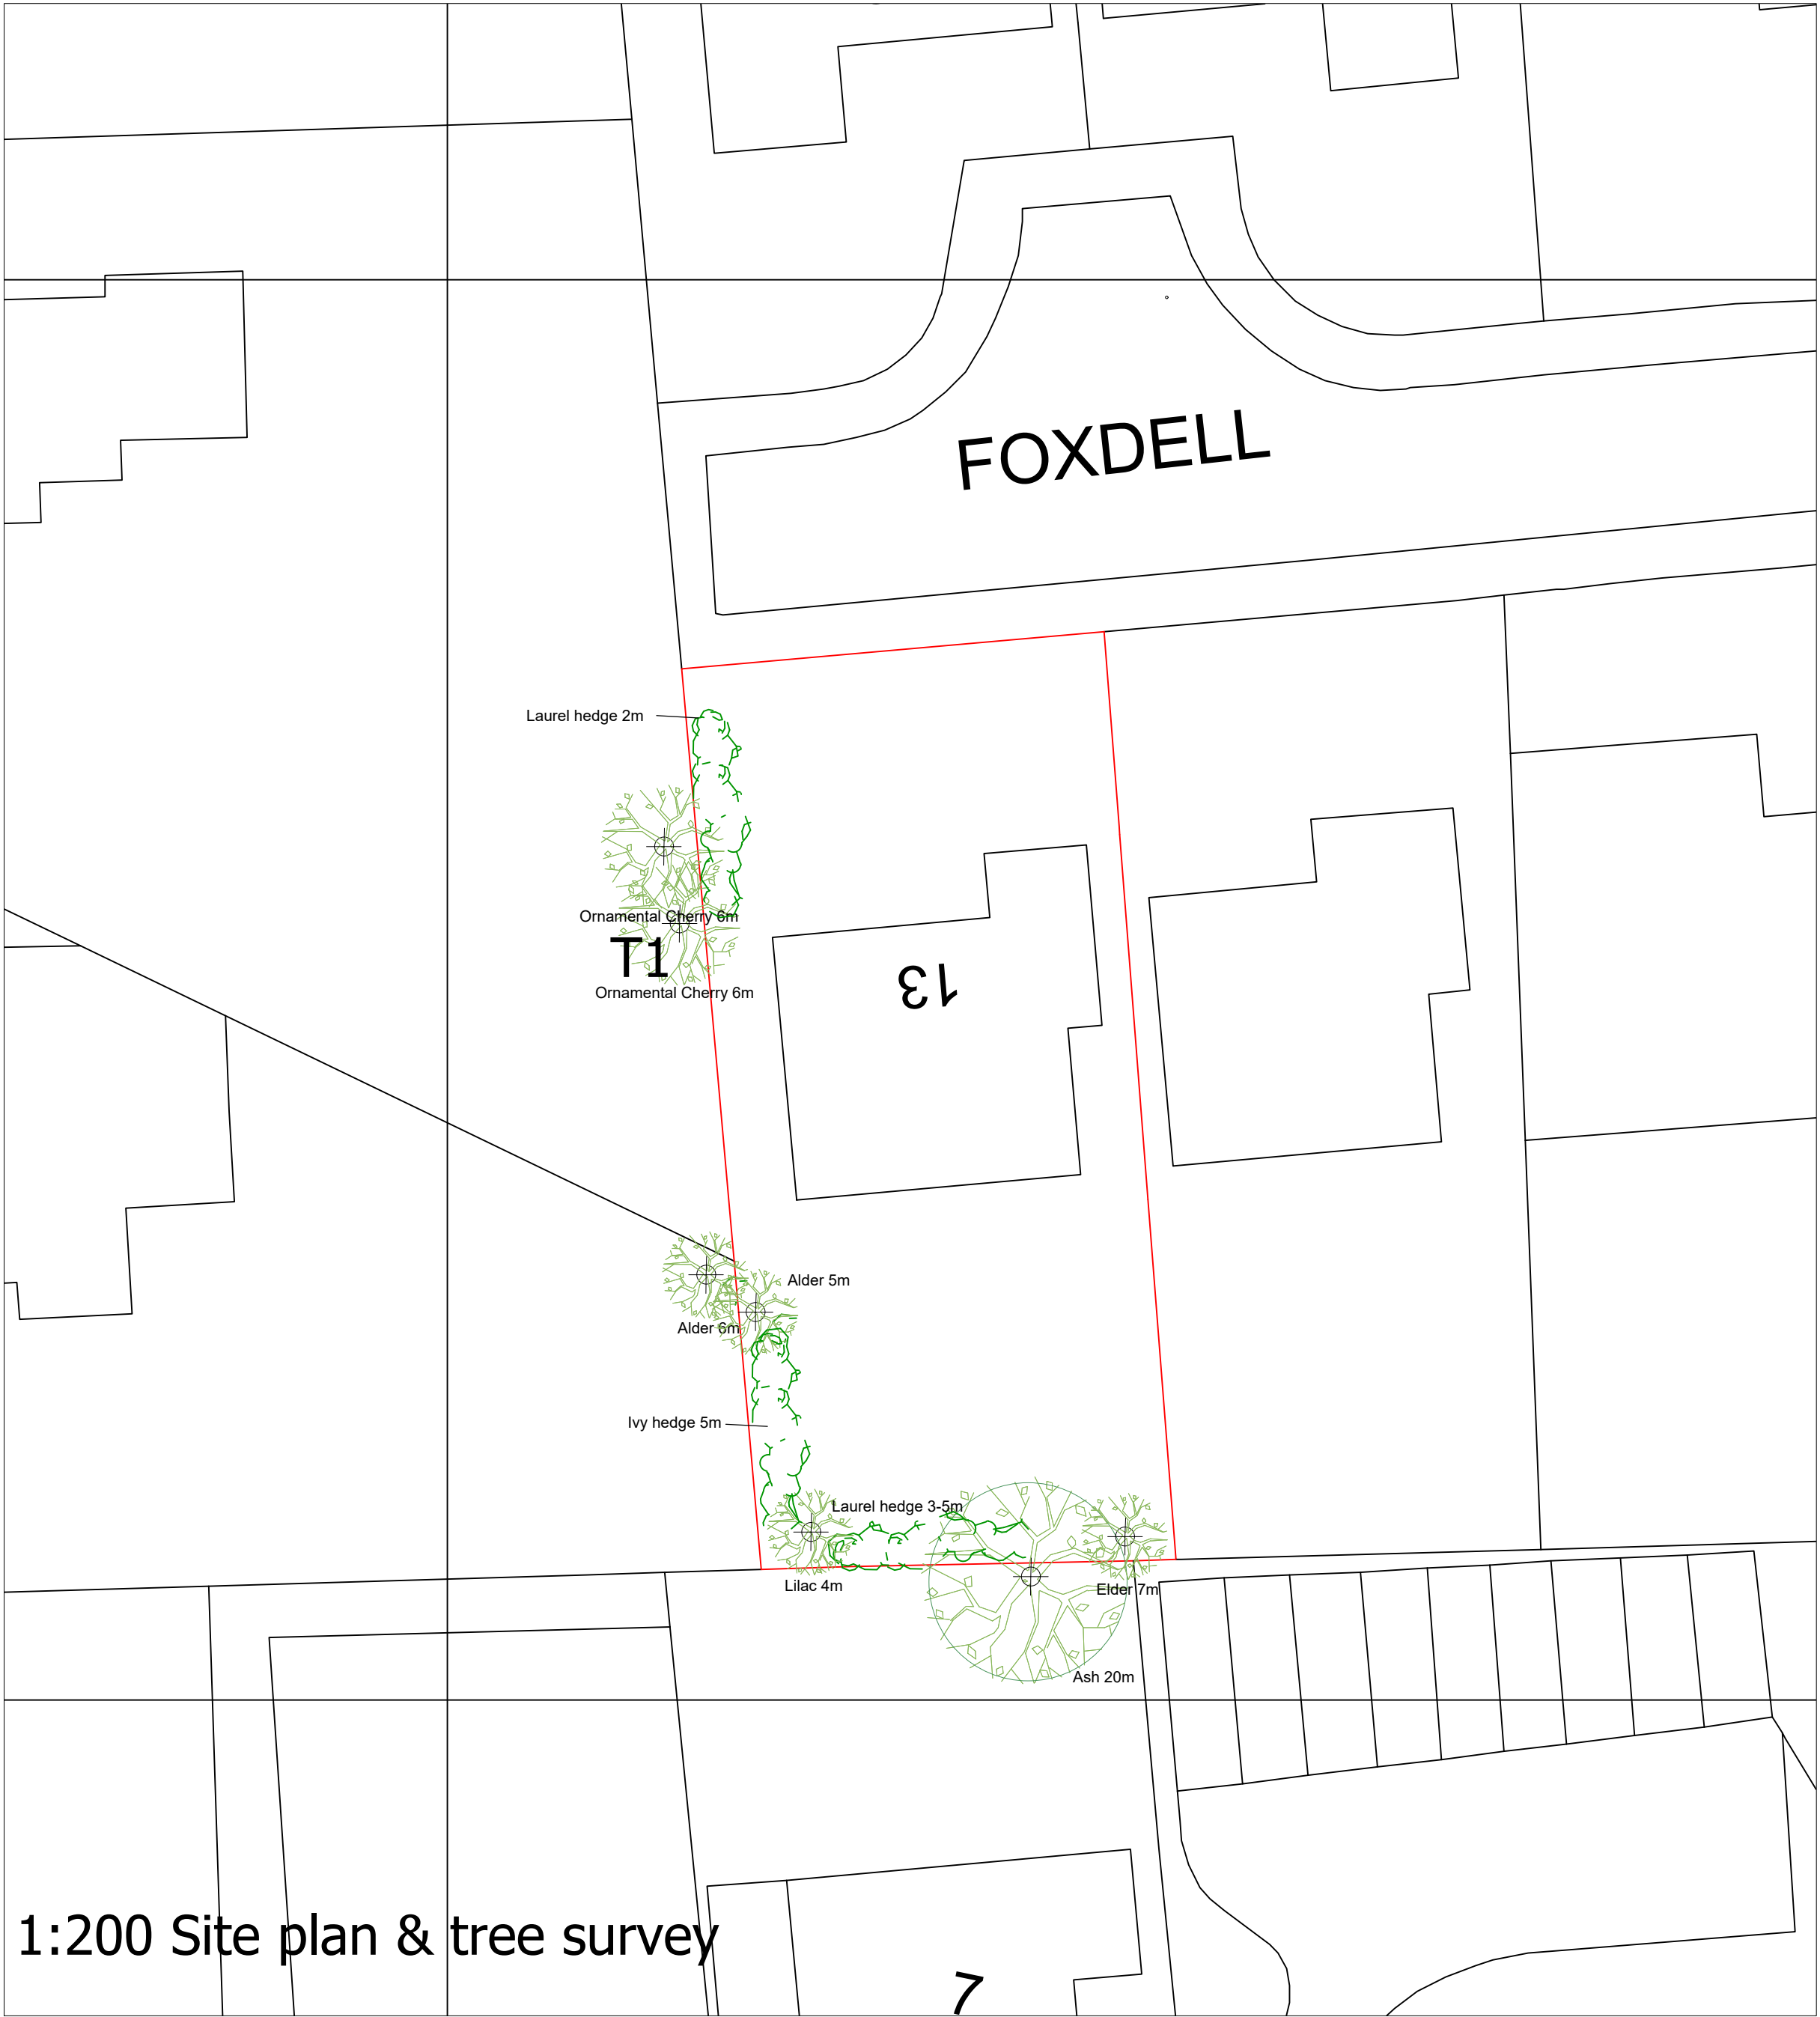

1:200 Site plan & tree survey

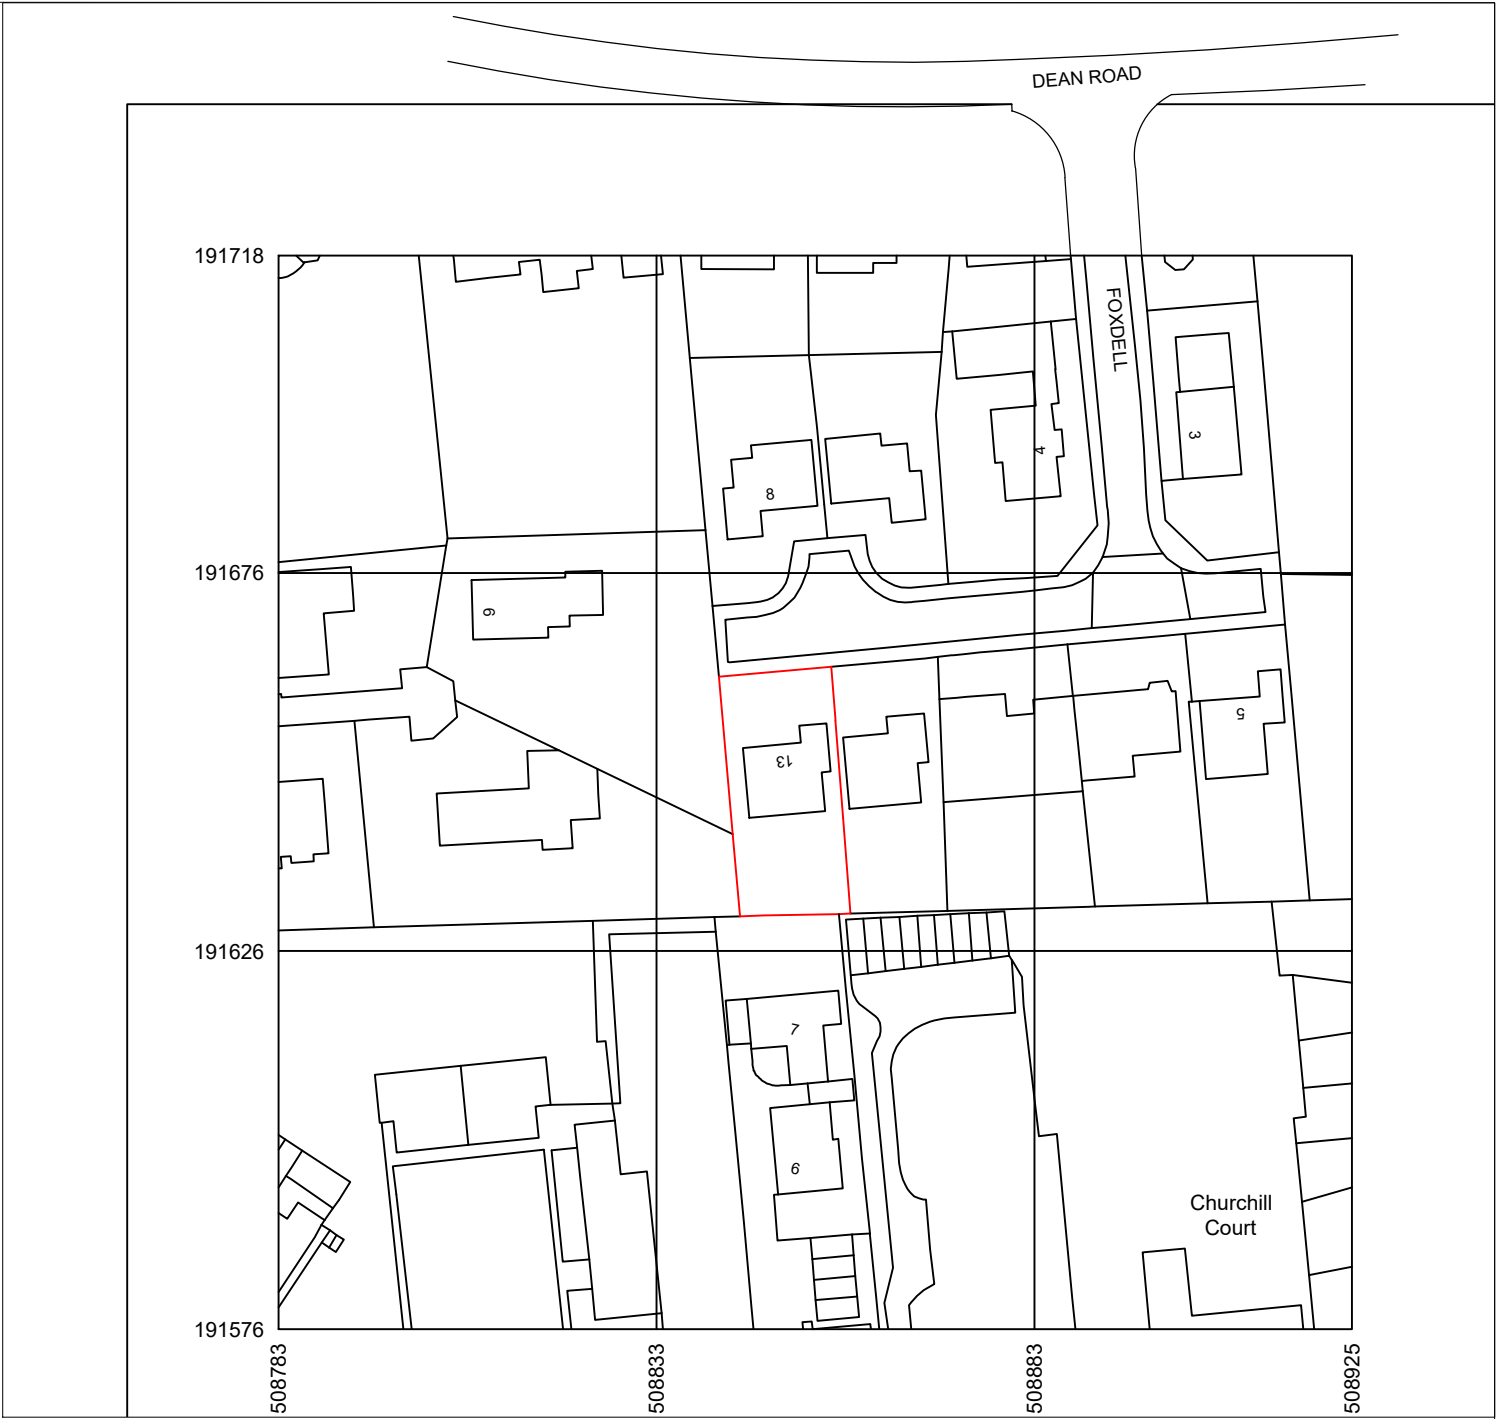

1:1250 Location plan

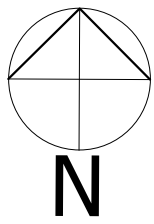

		
Apollo Architectural Services		
Tel: 01923 841 937 Mob: 07825647050 52 Gatehill Road, Northwood, Middlesex HA6 3QP		
Title	Location plan, site plan & tree survey 13 Foxdell, Northwood HA6 2BU Mr & Mrs Bodtke-Chande	
Date	10.01.20	
Scale	1:1250 & 1:200 @ A2	
drawn by	Christopher J Harris Dip.Arch, B.A	
Drwng. No	601.105-05	Rev. © Copyright