
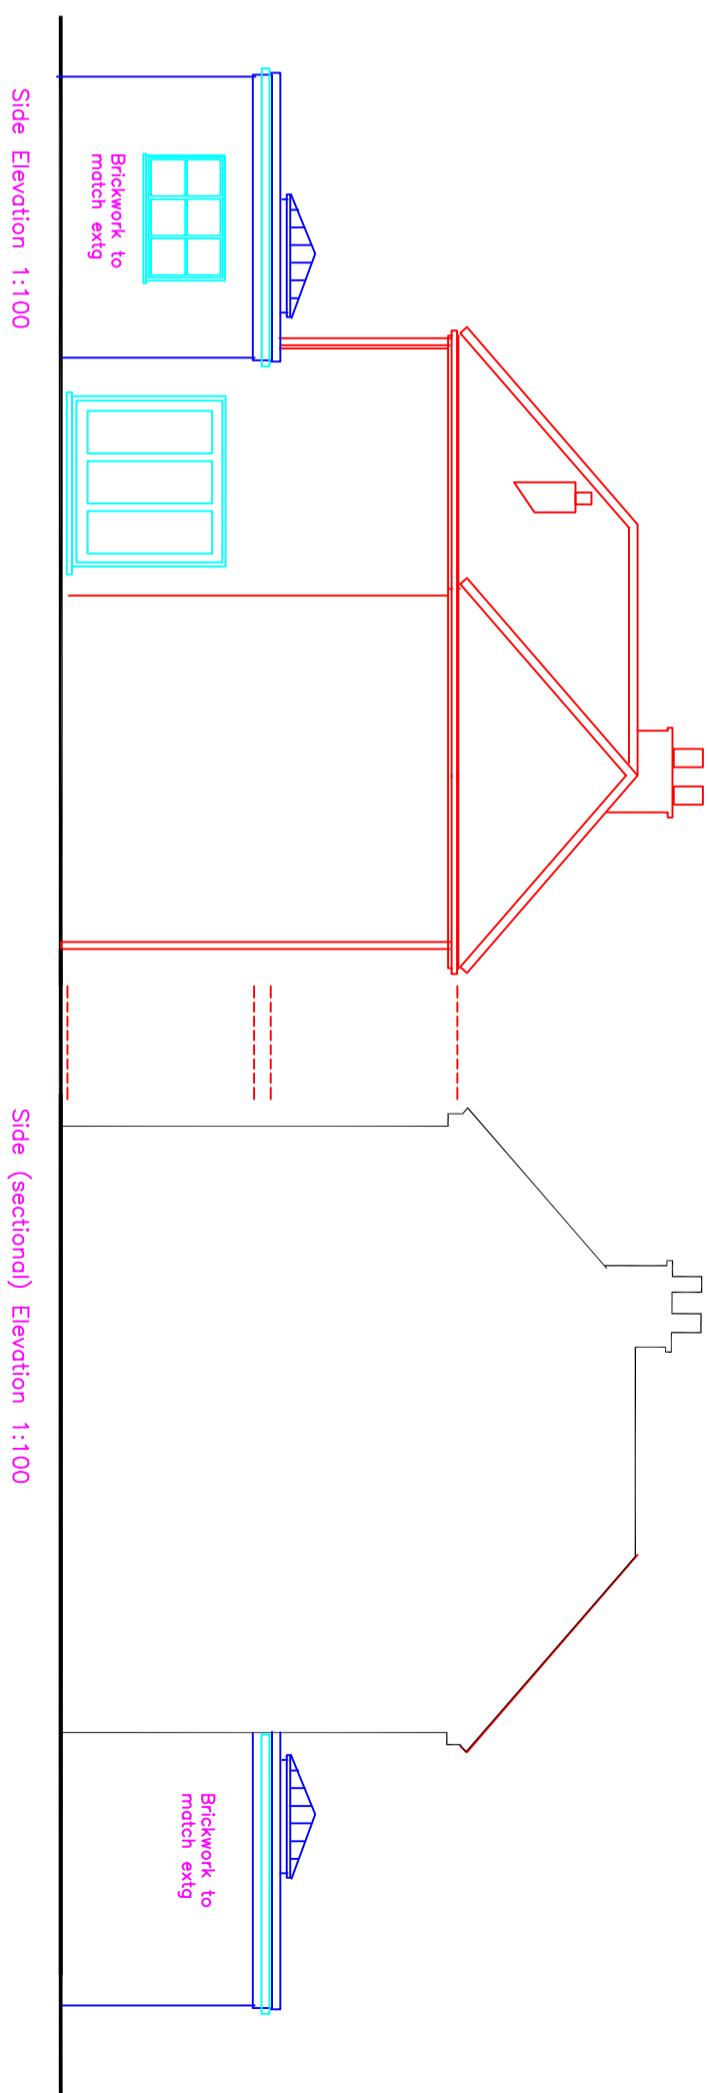
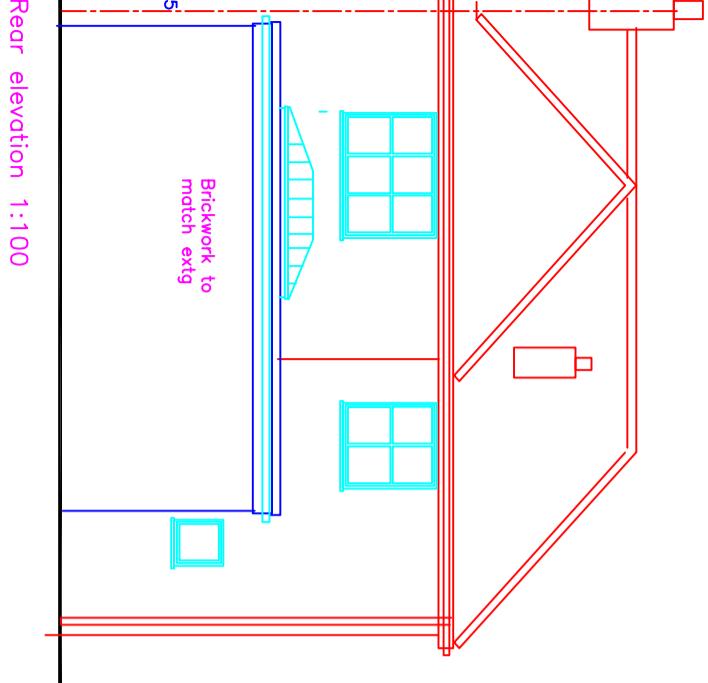


Ground floor plan 1:100 proposed

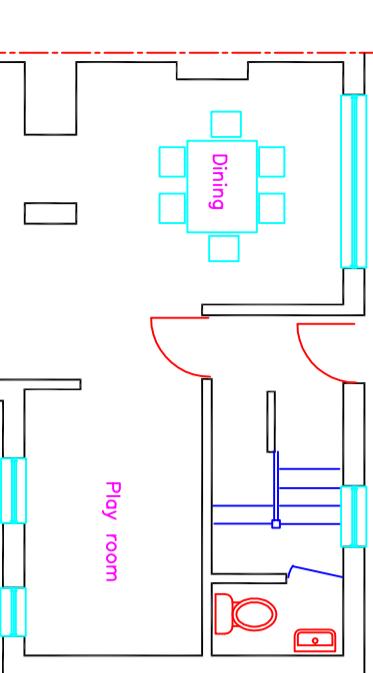

0
10m

SCALE	DATE	REV
1:100	Oct 22	
DRAWING NUMBER		L.02
Single storey rear extension		