





REAR ELEVATION
SCALE 1:100




SIDE ELEVATION
SCALE 1:100

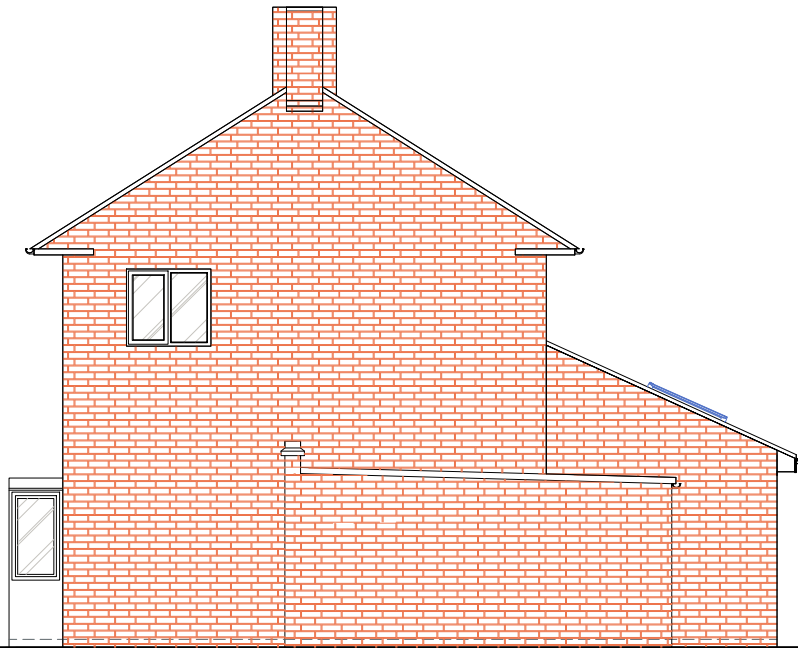

SIDE (FLANK) ELEVATION
SCALE 1:100

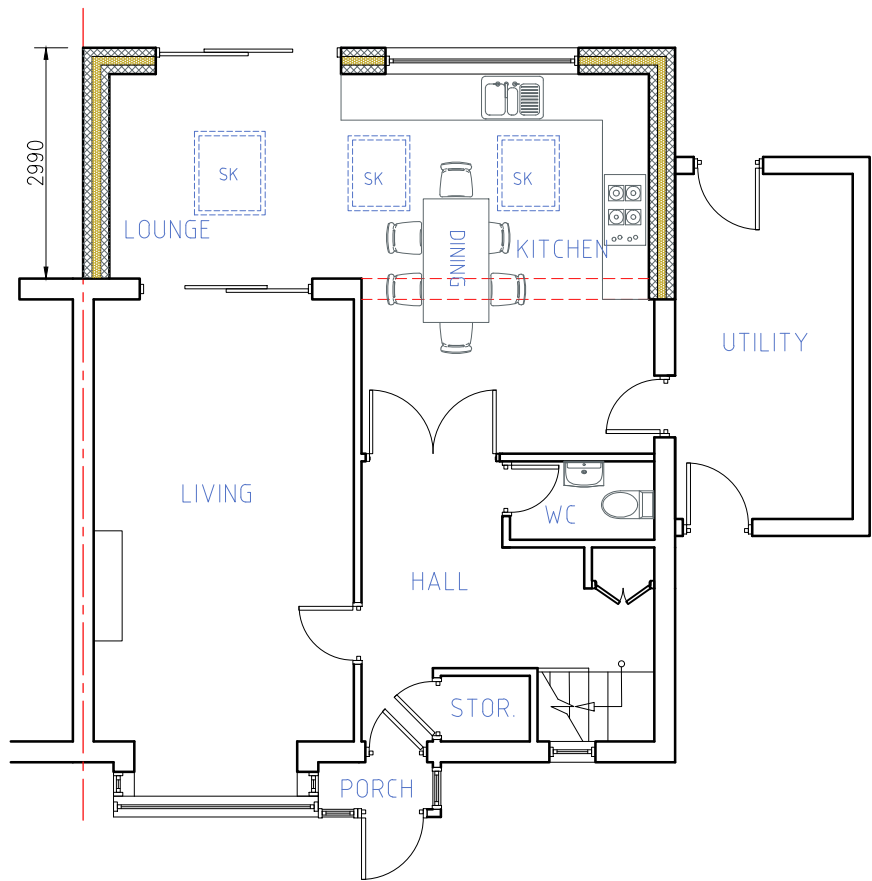

GROUND FLOOR PLAN
SCALE 1:100

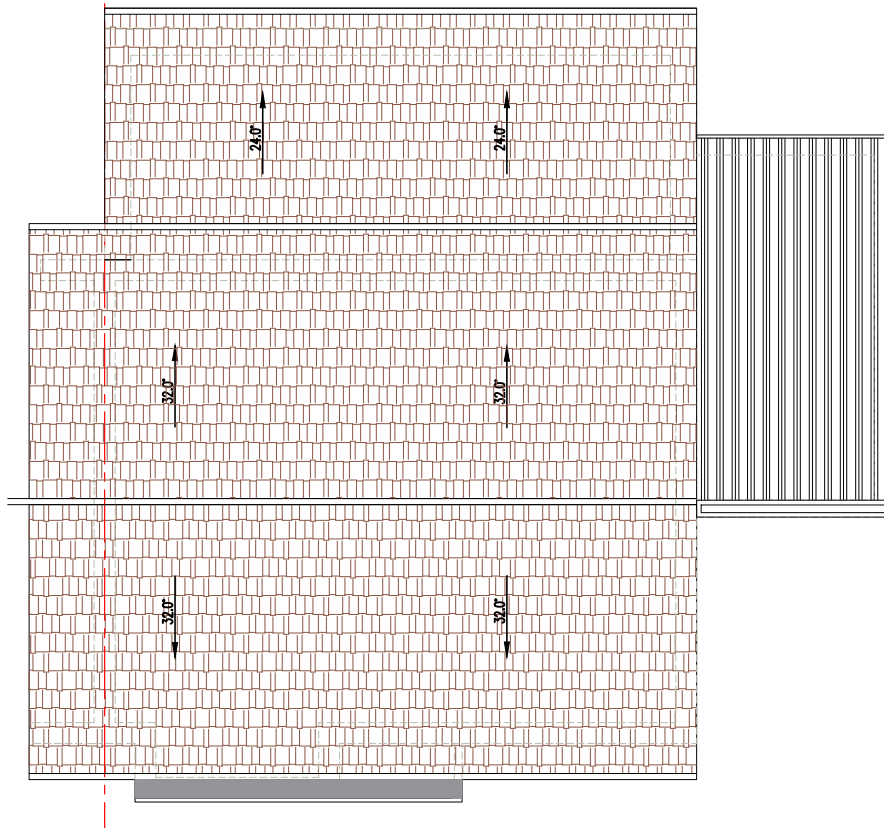

ROOF PLAN
SCALE 1:100

This drawing is not for CONSTRUCTION purposes. If no dimension is given, we take no responsibility for any dimension obtained by measuring or scaling from this drawing. This drawing is the property of Maplin Engineering Limited. It is copyright protected and is not to be reproduced, disclosed or copied without written permission.

Reference drawings						
Drawing No.		Rev	Drawing title			
0	EXISTING PLANS & ELEVATIONS		DC	OM	TA	01/11/2022
Rev	Description		Drawn by	Checked by	Appd by	Date
Please check scale bar before scaling this drawing				A3		Scale (at full size)
0	1	2	3			
Project						
CONVERSION & ROOF CREATION						
Location						
2 THE COPPICE, WEST DRAYTON, UB7 8DP						
Title						
EXISTING PLANS & ELEVATIONS						
maplinstudio F21R White Express Business Centre 1 Dock road, London E16 1AB Tel. +44(0)203 4755544 projects@maplinworld.com						
Dwg No.		Phase:		Sheet		Rev.
MS3005		PLANNING		1 of 1		0