


DORSET AVE.

No.2

No.18

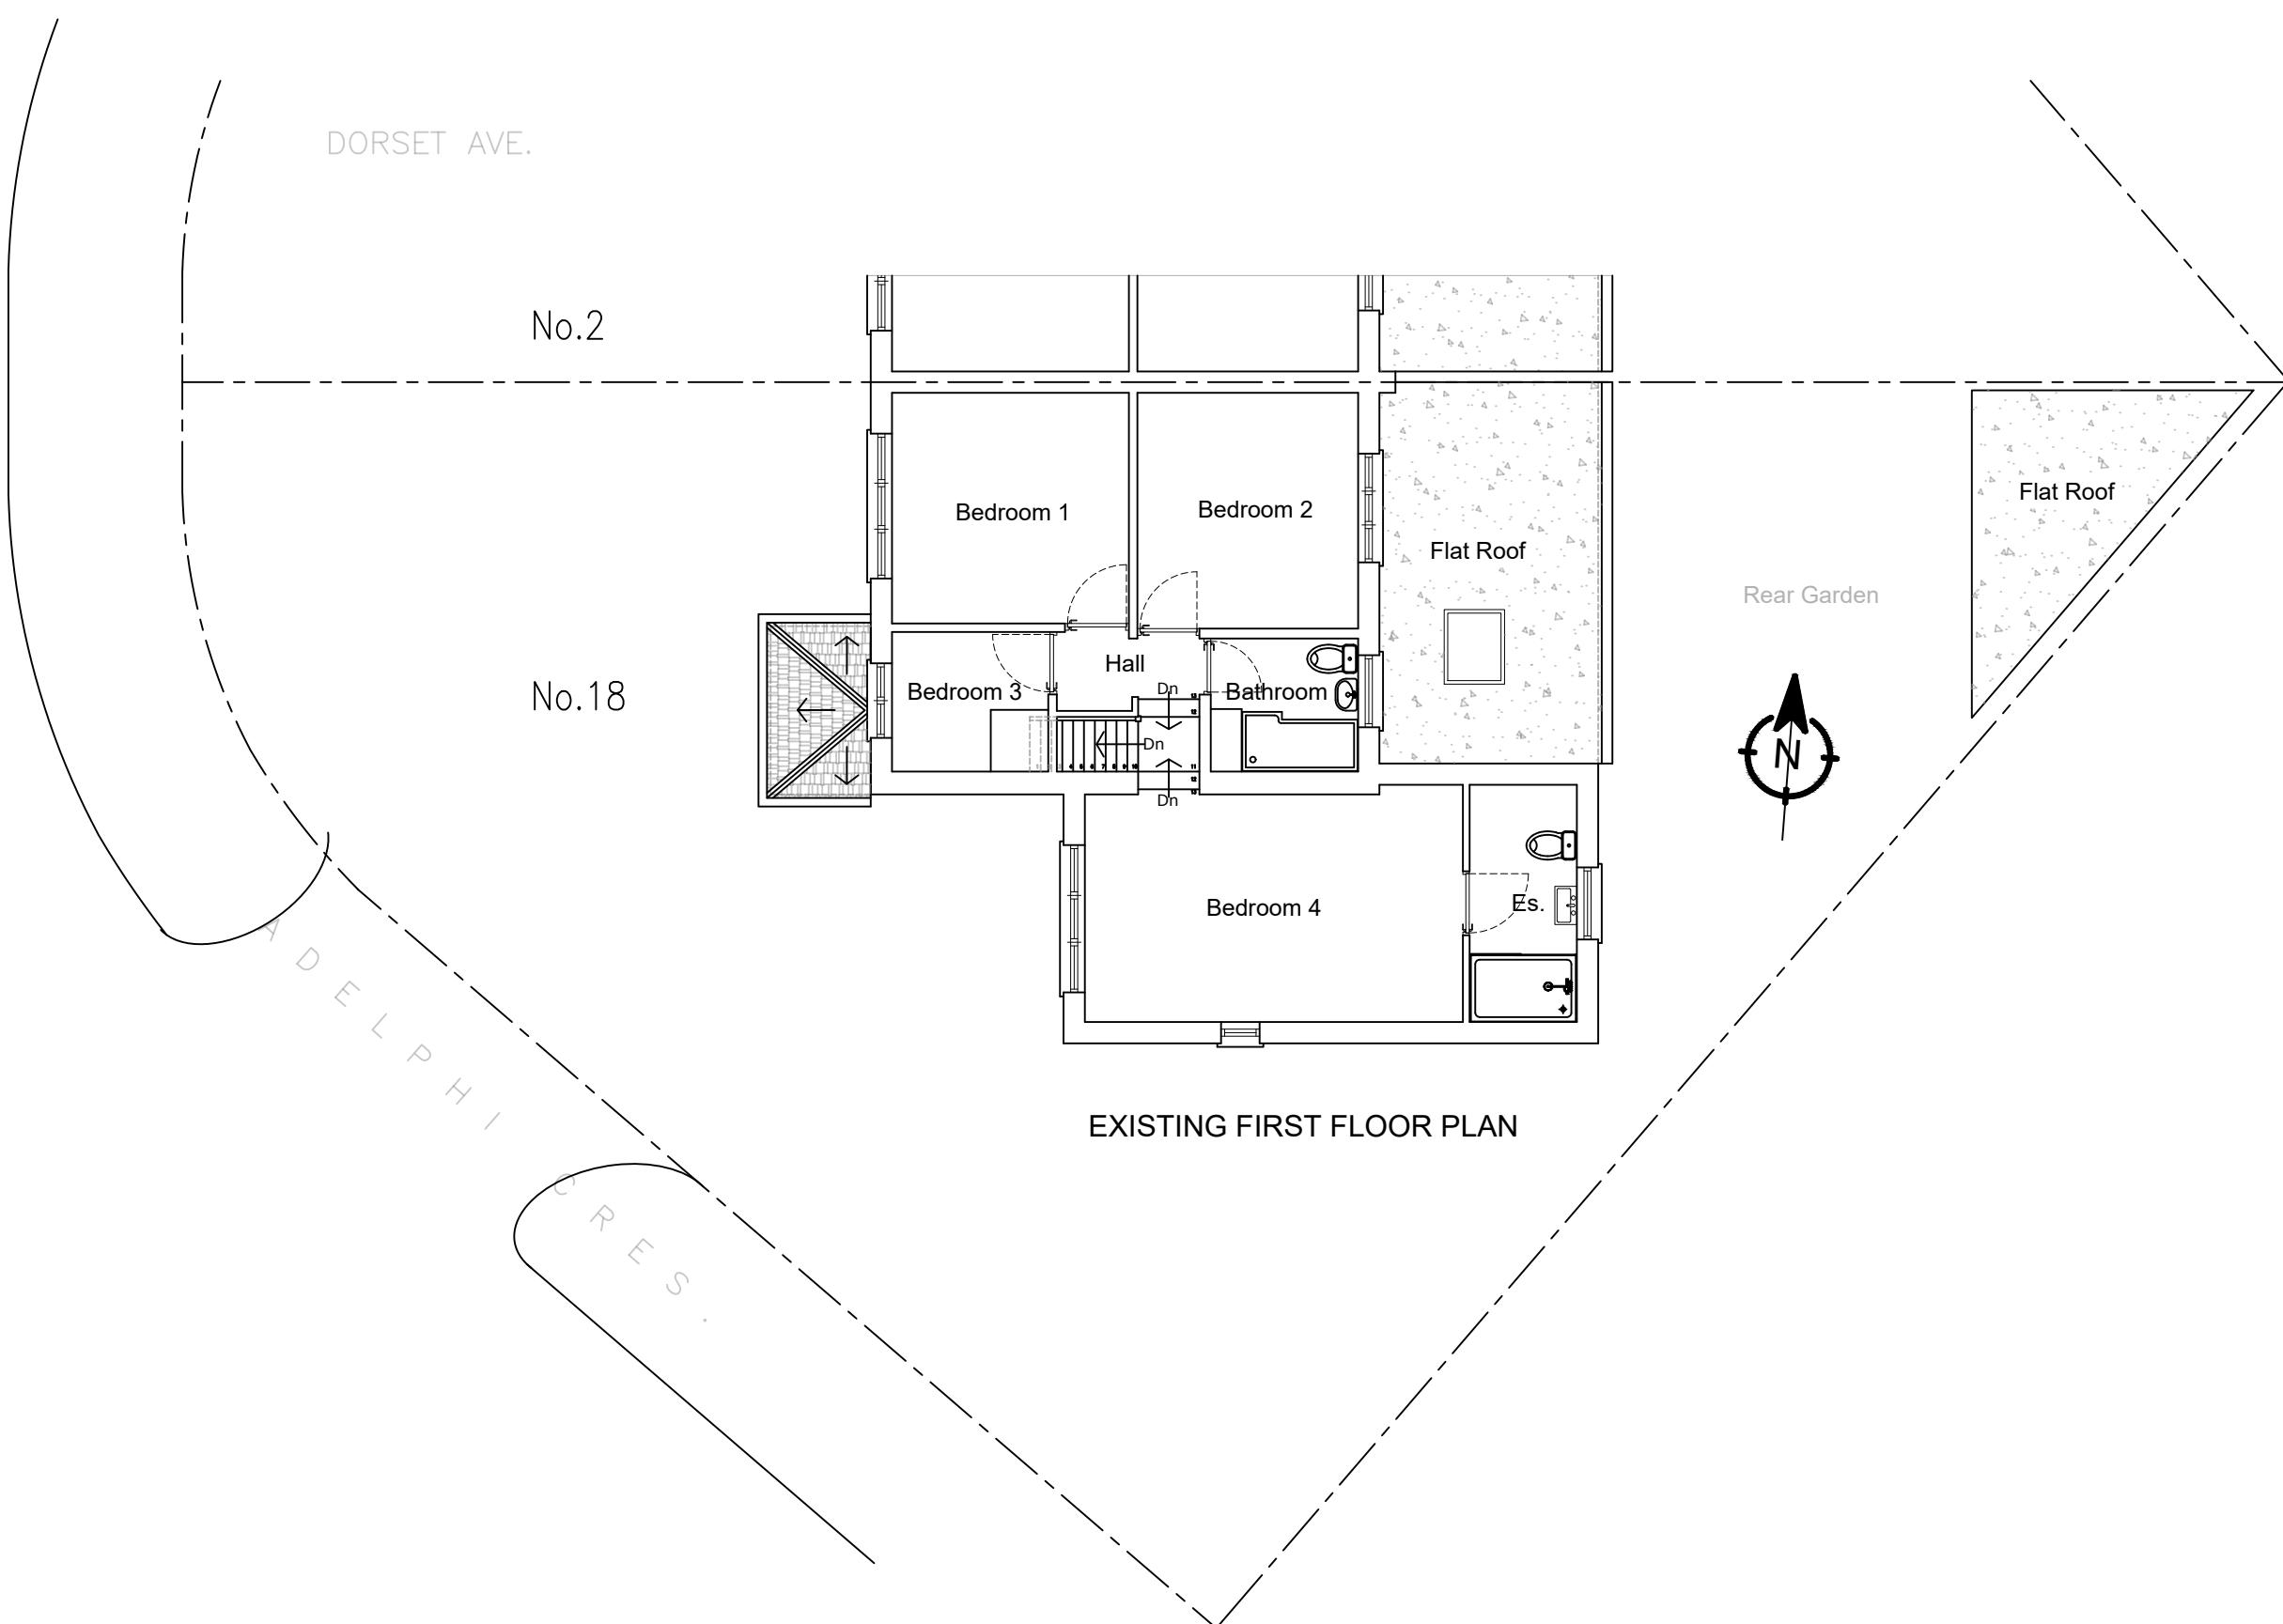

EXISTING FIRST FLOOR PLAN

SCALE 0 1 2 3 4 5 6 7 8 9 10
1:100

NOTES:
We will not be responsible for the contract after having obtained Planning Permission and/or Building Regulation Approvals and that there can be no guarantee that Planning Permission and/or Building Regulation will be obtained. Any works that are started before approvals will be at owner's risk.
No responsibility will be taken for works which are unforeseen and for any alterations made which are beyond the control of the agent. All dimensions are in metres.
Contractor to check site thoroughly, verify dimensions before any work and report any discrepancies.

YOUR
ARCHITECTURAL
PLAN

Rev	Date	By	Chk
			Comment

Client:	Drawing Title:		
		Existing First Floor Plan	
Client			
Project Title:	Original Issue Date:	Scale @ A3:	
18 Adelphi Crescent, Hayes, Hillingdon, UB4 8LZ	October, 2025	1:100	
Drawn By:	Checked By:		
PI	PN		
Number	Revision		
100/002	-		