


DORSET AVE.

No.2

No.18

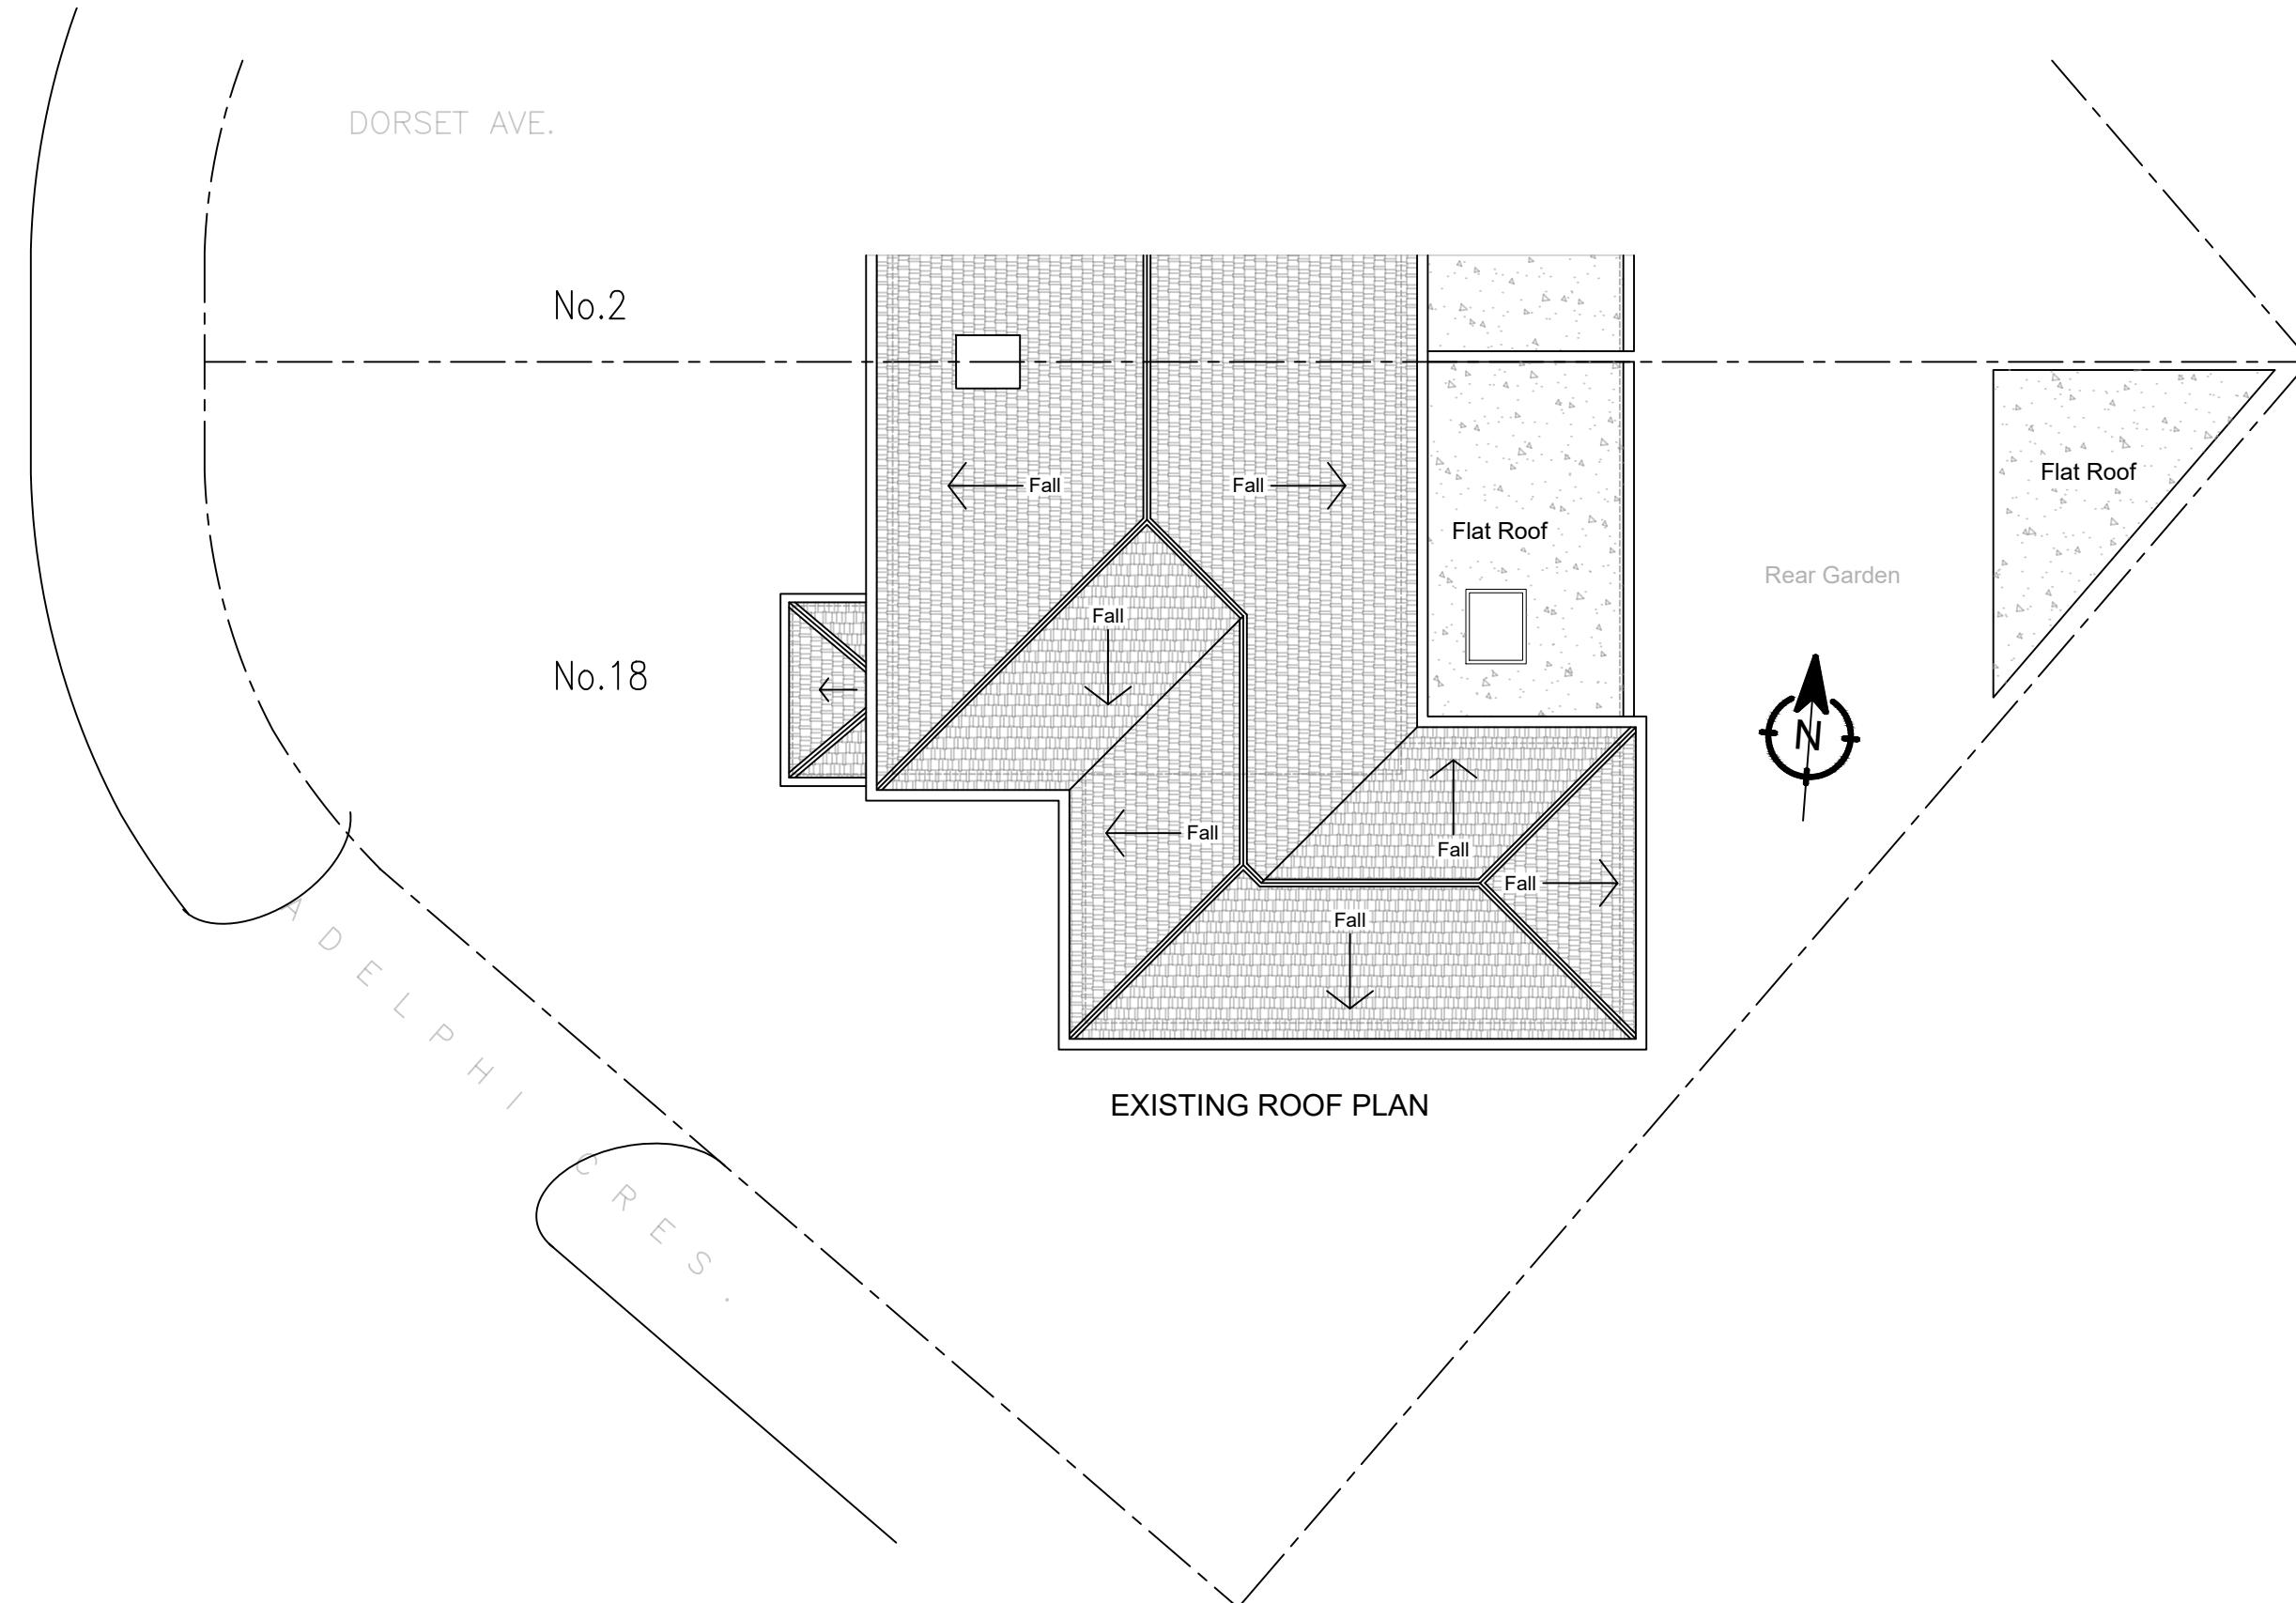

EXISTING ROOF PLAN

SCALE 0 1 2 3 4 5 6 7 8 9 10
1:100

NOTES:
We will not be responsible for the contract after having obtained
Planning Permission and/or Building Regulation
Approvals and that there can be no guarantee that Planning
Permission and/or Building Regulation will be obtained. Any
works that are started before approvals will be at owner's risk.
No responsibility will be taken for works which are unforeseen
and for any alterations made which are beyond the control of
the agent. All dimensions are in metres.
Contractor to check site thoroughly, verify dimensions before
any work and report any discrepancies.

Rev Date By Chk Comment

YOUR
ARCHITECTURAL
PLAN

www.yourarchitecturalplan.co.uk | 07908760909 | 02074763826
pnweze@yourarchitecturalplan.co.uk | paulnweze@yahoo.co.uk

Client:

Project Title:
18 Adelphi Crescent,
Hayes, Hillingdon,
UB4 8LZ

Drawing Title:

Existing Roof Plan

Original Issue Date:
October, 2025
Scale @ A3:
1:100

Drawn By:
PI
Checked By:
PN

Number
100/003
Revision
-