


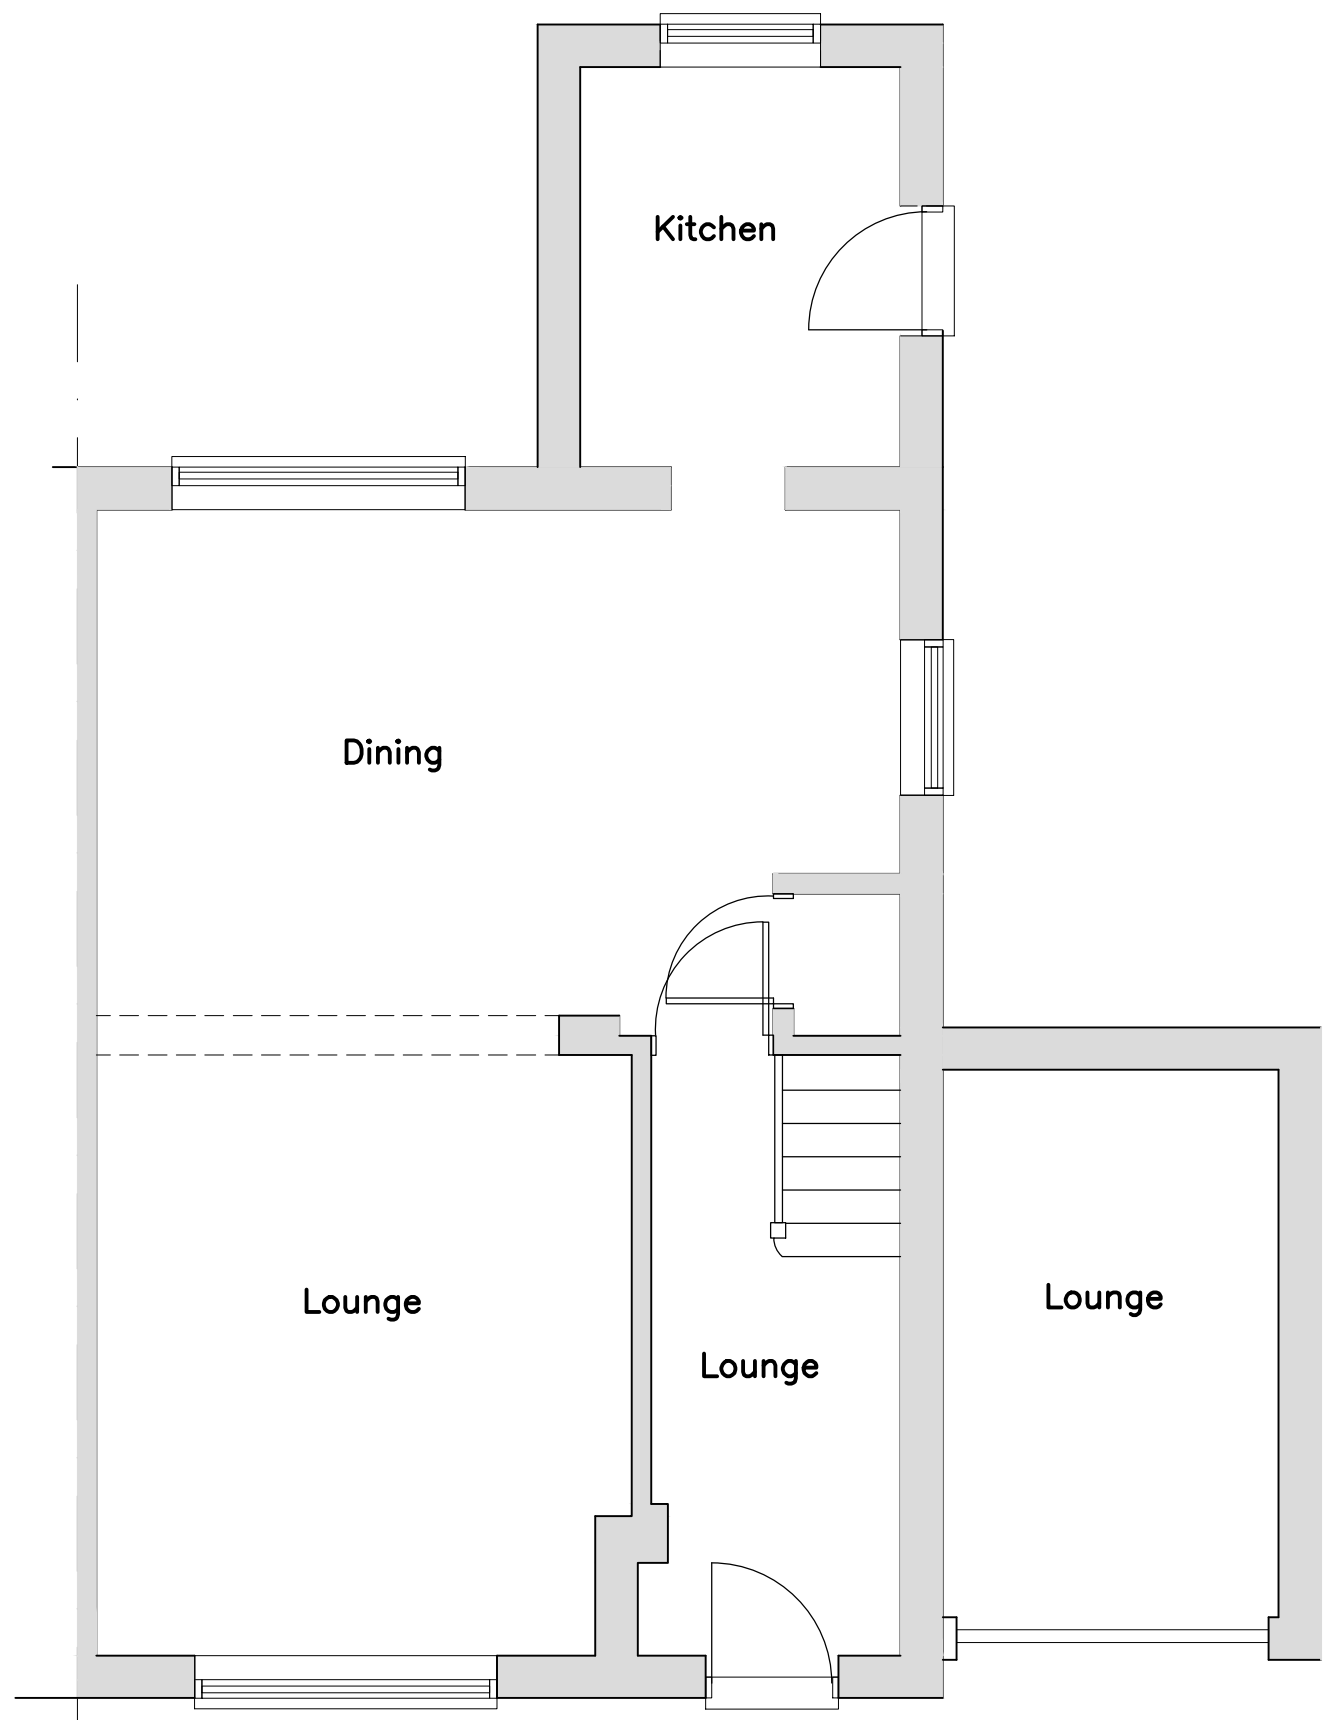


 

EXISTING GROUND FLOOR PLAN

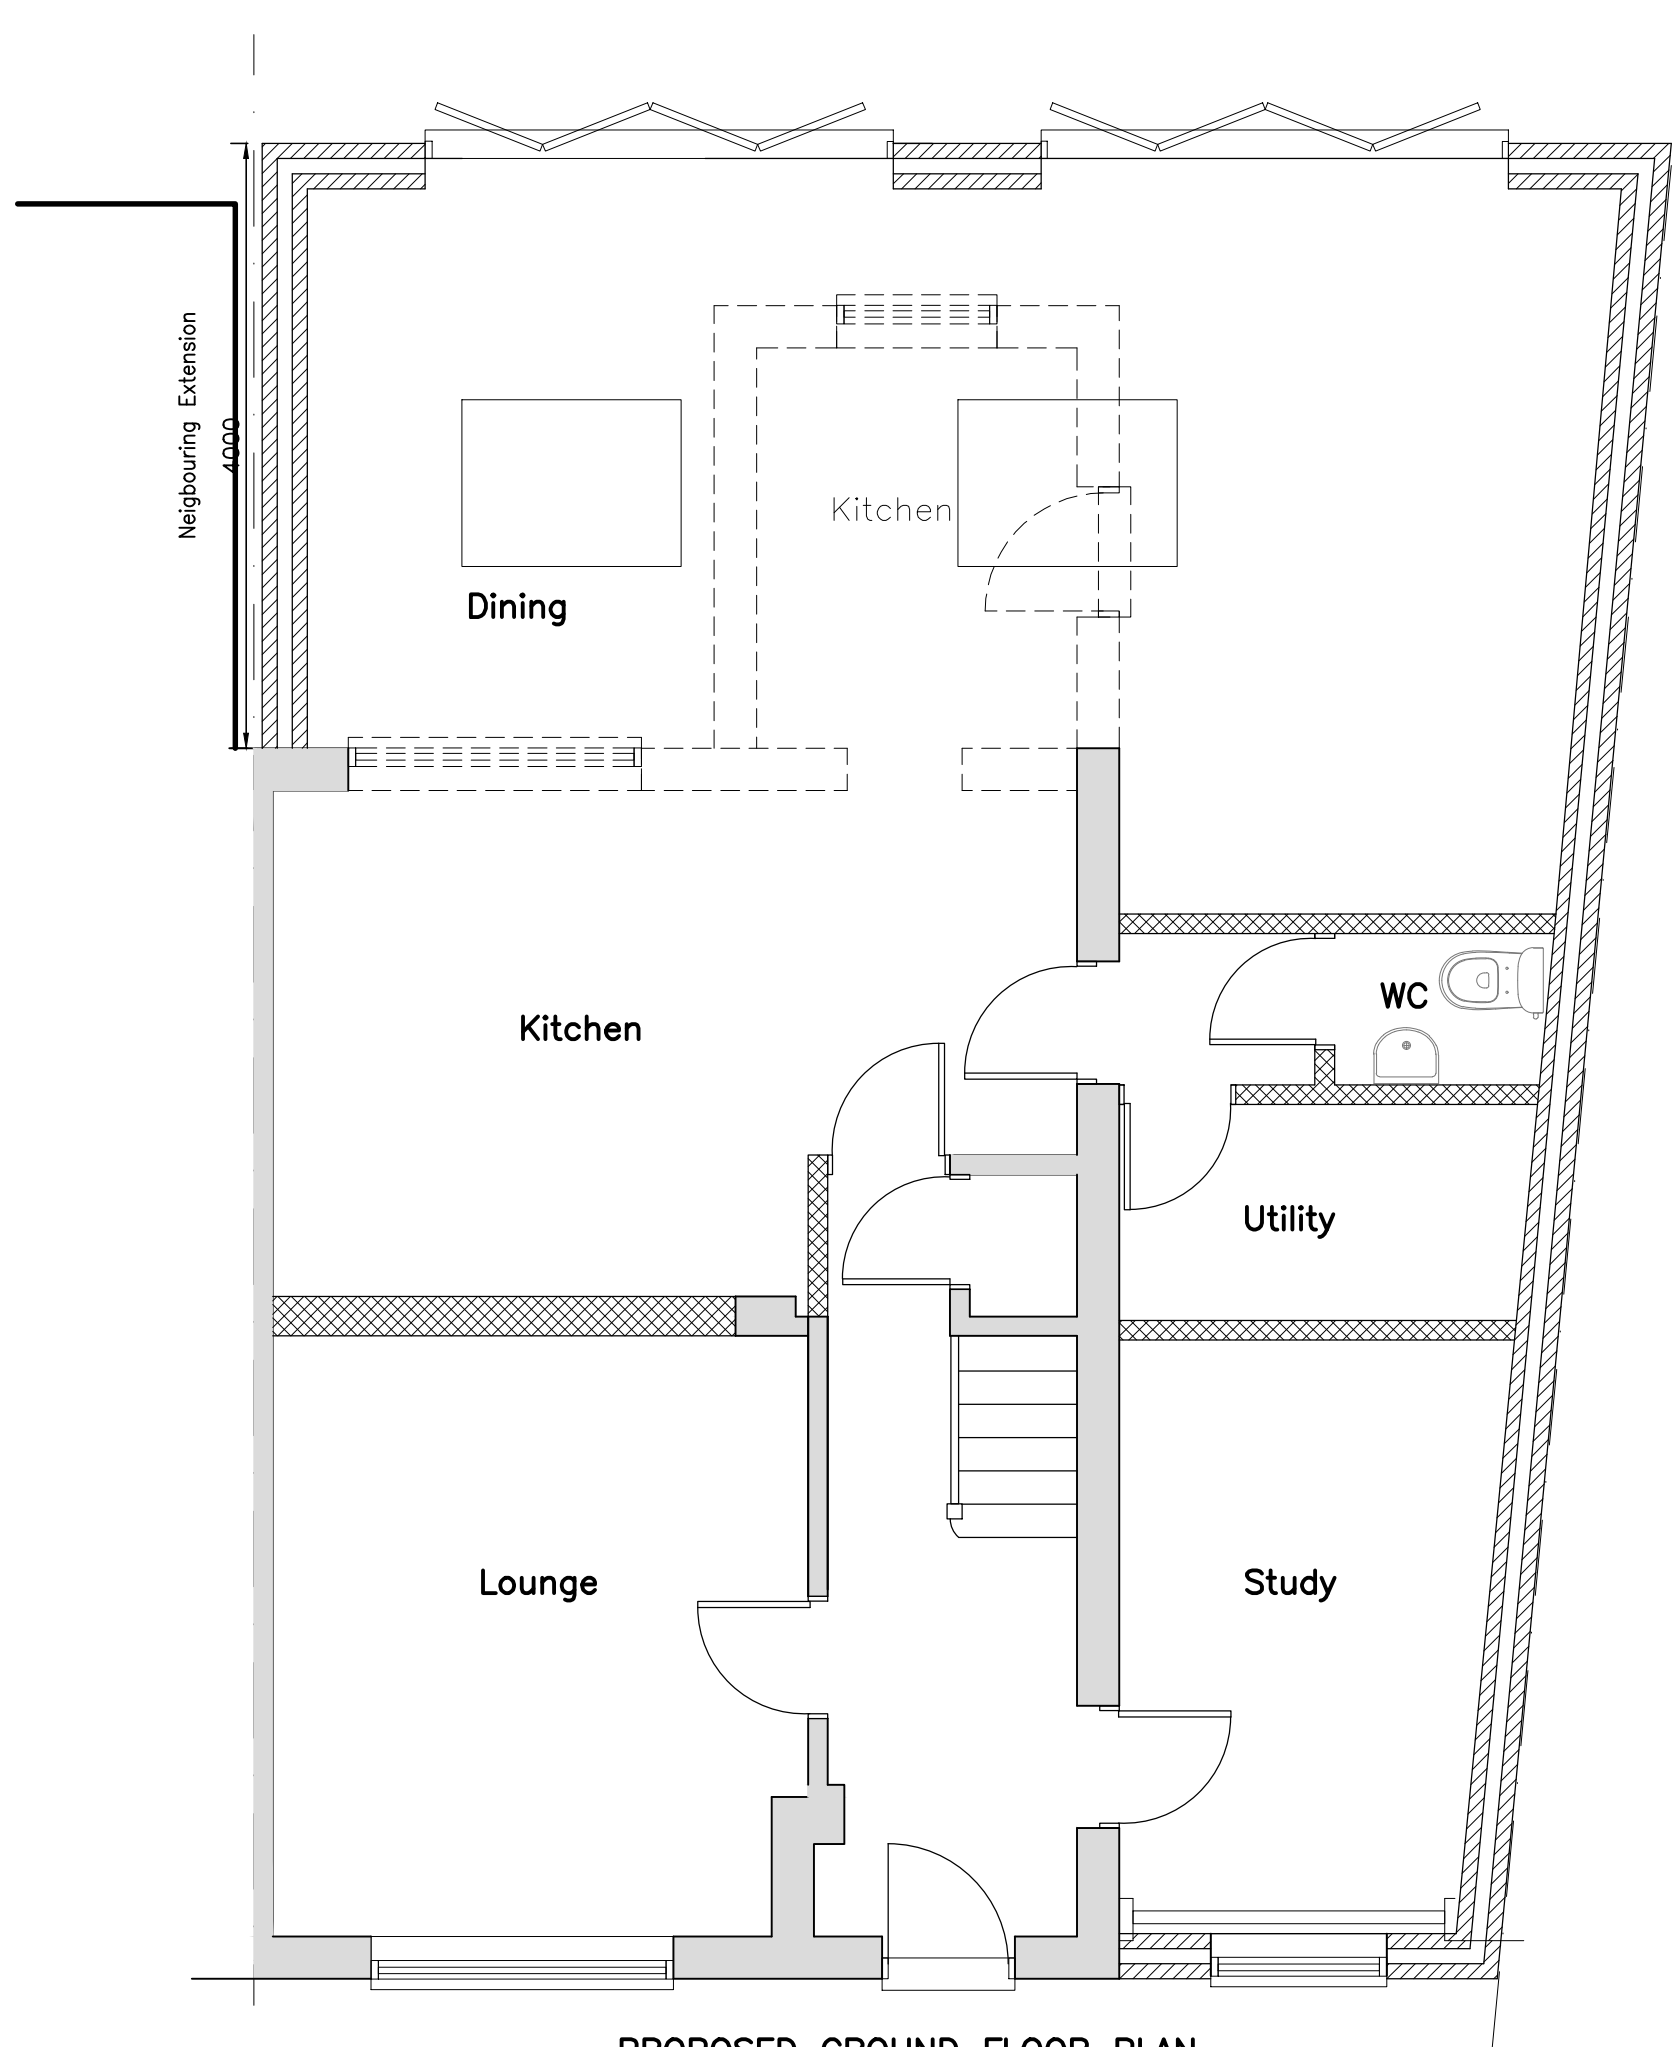

PROPOSED GROUND FLOOR PLAN

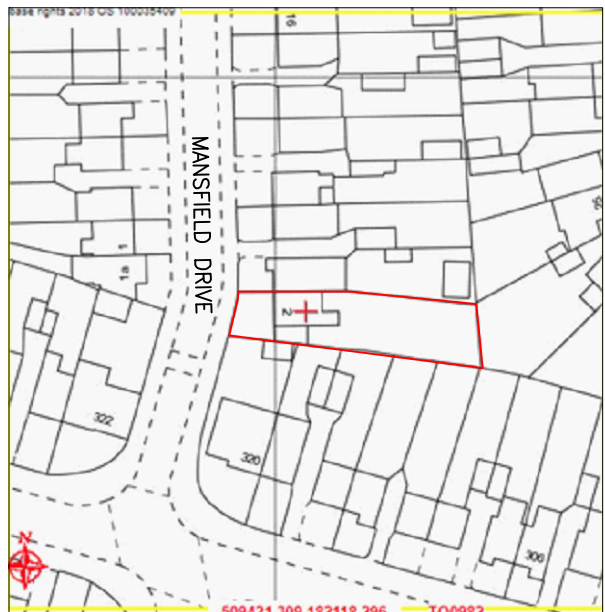

SITE LOCATION PLAN
1:1250



EXISTING FRONT ELEVATION
(1:100)



EXISTING REAR ELEVATION
(1:100)




EXISTING SIDE ELEVATION
(1:100)




PROPOSED FRONT ELEVATION
(1:100)



PROPOSED REAR ELEVATION
(1:100)

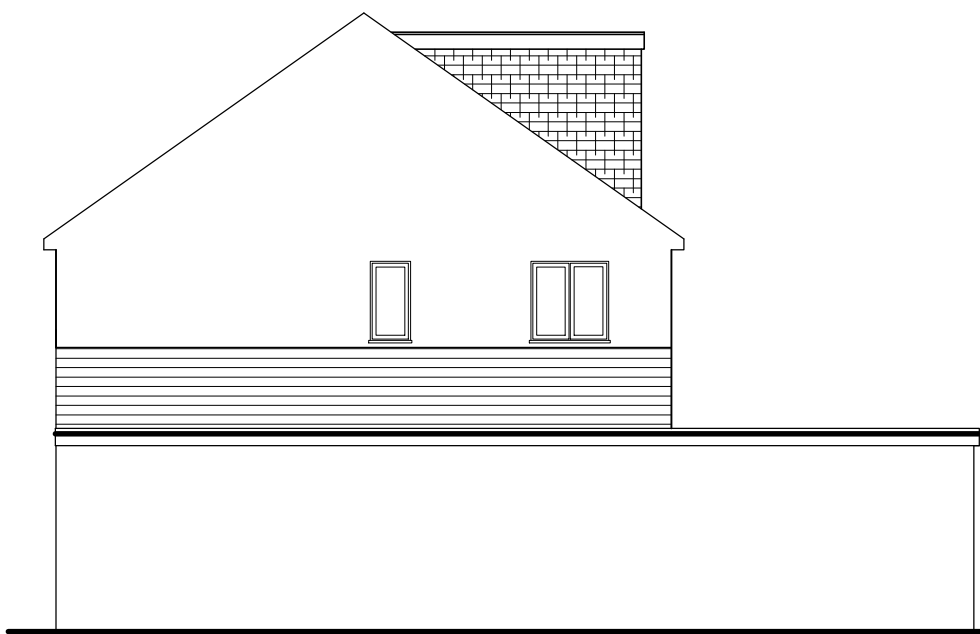

PROPOSED SIDE ELEVATION
(1:100)

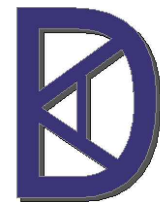Rev	Description	Date
 KDA Designs Ltd. Architectural & Structural Services kevin@kdadesigns.co.uk This drawing is property of Mr Kevin D Austin. The information is provided in copyright and is not to be copied or used without prior permission.		
Project PROPOSED SINGLE STOREY REAR & SIDE WRAP AROUND EXTENSION 2 MANSFIELD DRIVE HAYES UB4 8DZ		
Drawing EXISTING & PROPOSED PLANS ELEVATIONS		
Drawn	KDA	Checked
Scale	1:50 @A1 1:100	Date SEPT 2022
Stage	Drg. No.	Rev
	2MD/P100	