




PLEASE NOTICE:
1-ALL PROPOSED MATERIALS
TO MATCH EXISTING
1- BRICKS OR RENDERING
2- WINDOWS
3- ROOF TILES
5- GUTTERS

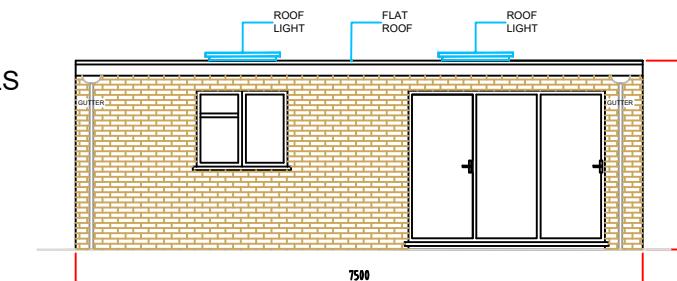


PROPOSED OUTBUILDING FRONT ELEVATION

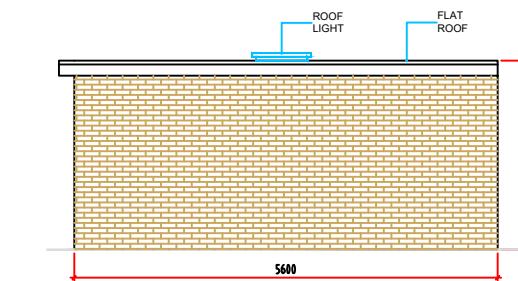

PROPOSED OUTBUILDING ELEVATION (SIDE A)

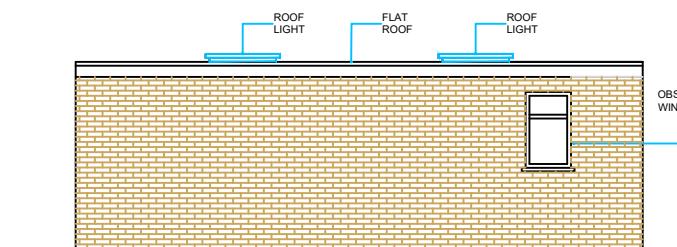

PROPOSED OUTBUILDING REAR ELEVATION

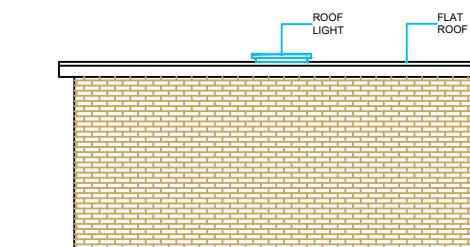

PROPOSED OUTBUILDING ELEVATION (SIDE B)

SCALE: 1:100

PROJECT	DRAWING TITLE	SITE ADDRESS	DRAWINGS RECORD				REVISION REC		GEN DETAILS	SHEET NO
SINGLE STOREY OUTBUILDING GYM/STORAGE	PROPOSED OUTBUILDING ELEVATION	16 TRUESDALE DRIVE, HAREFIELD UXBRIDGE UB9 6AY	ISSUE TO	NO	DATE OF ISSUE		NO	DATE	NO	DATE
	CLIENT	1	01-02-2024							SCALE: 1:100 & A3
	PL OFFICE	1	01-02-2024							DRAWING NO: ECDL/521/P/H/2
	B R OFFICE	1	07-02-2024							DATE: 07-02-2024