


EXISTING REAR ELEVATION

SCALE: 1:100 0 1m 5m 10m

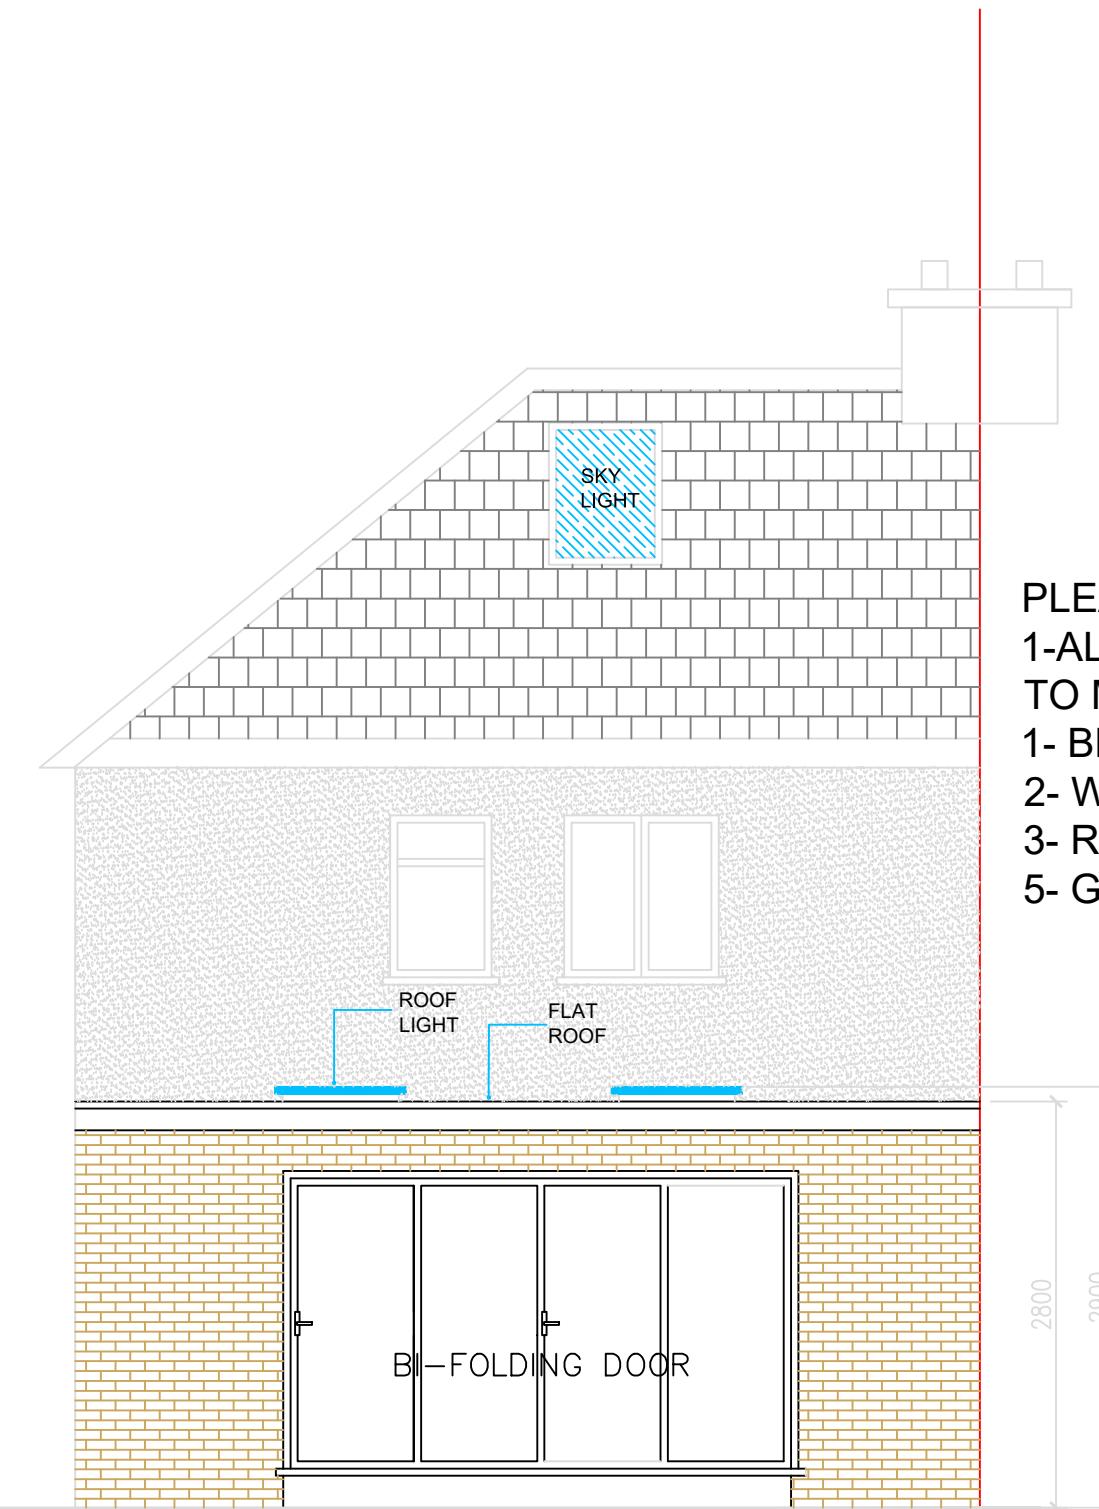

PROPOSED REAR ELEVATION

PLEASE NOTICE:
 1-ALL PROPOSED MATERIALS
 TO MATCH EXISTING
 1- BRICKS OR RENDERING
 2- WINDOWS
 3- ROOF TILES
 5- GUTTERS

PROJECT	DRAWING TITLE	SITE ADDRESS	DRAWINGS RECORD				REVISION REC		GEN DETAILS	SHEET NO
SINGLE STOREY REAR EXTENSION	EXISTING AND PROPOSED REAR ELEVATION	16 TRUESDALE DRIVE, HAREFIELD UXBRIDGE UB9 6AY	ISSUE TO	NO	DATE OF ISSUE		NO	DATE	NO	DATE
	CLIENT	1	01-02-2024							SCALE: 1:100 & A3
	PL OFFICE	1	01-02-2024							DRAWING NO: ECDL/522/P/H/2
	B R OFFICE	1	07-02-2024							DATE: 07-02-2024