





Front Elevation

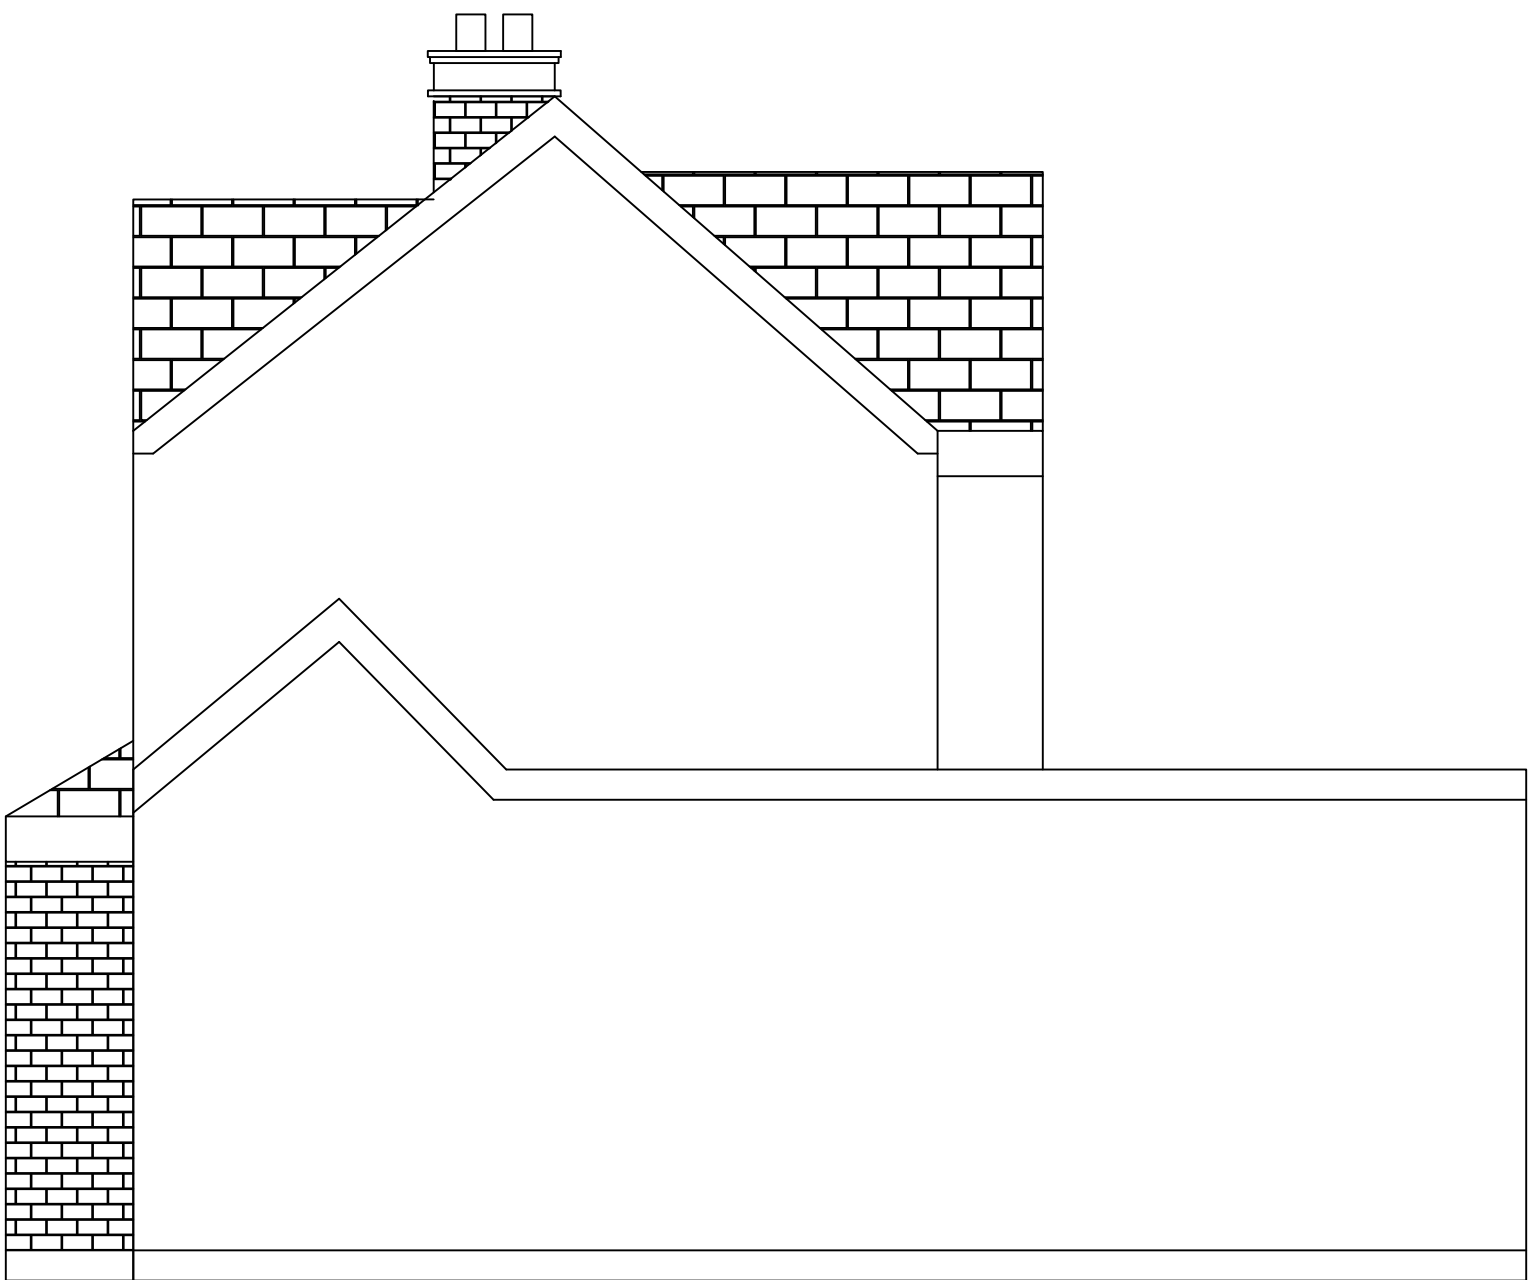

Side Elevation LH



Rear Elevation

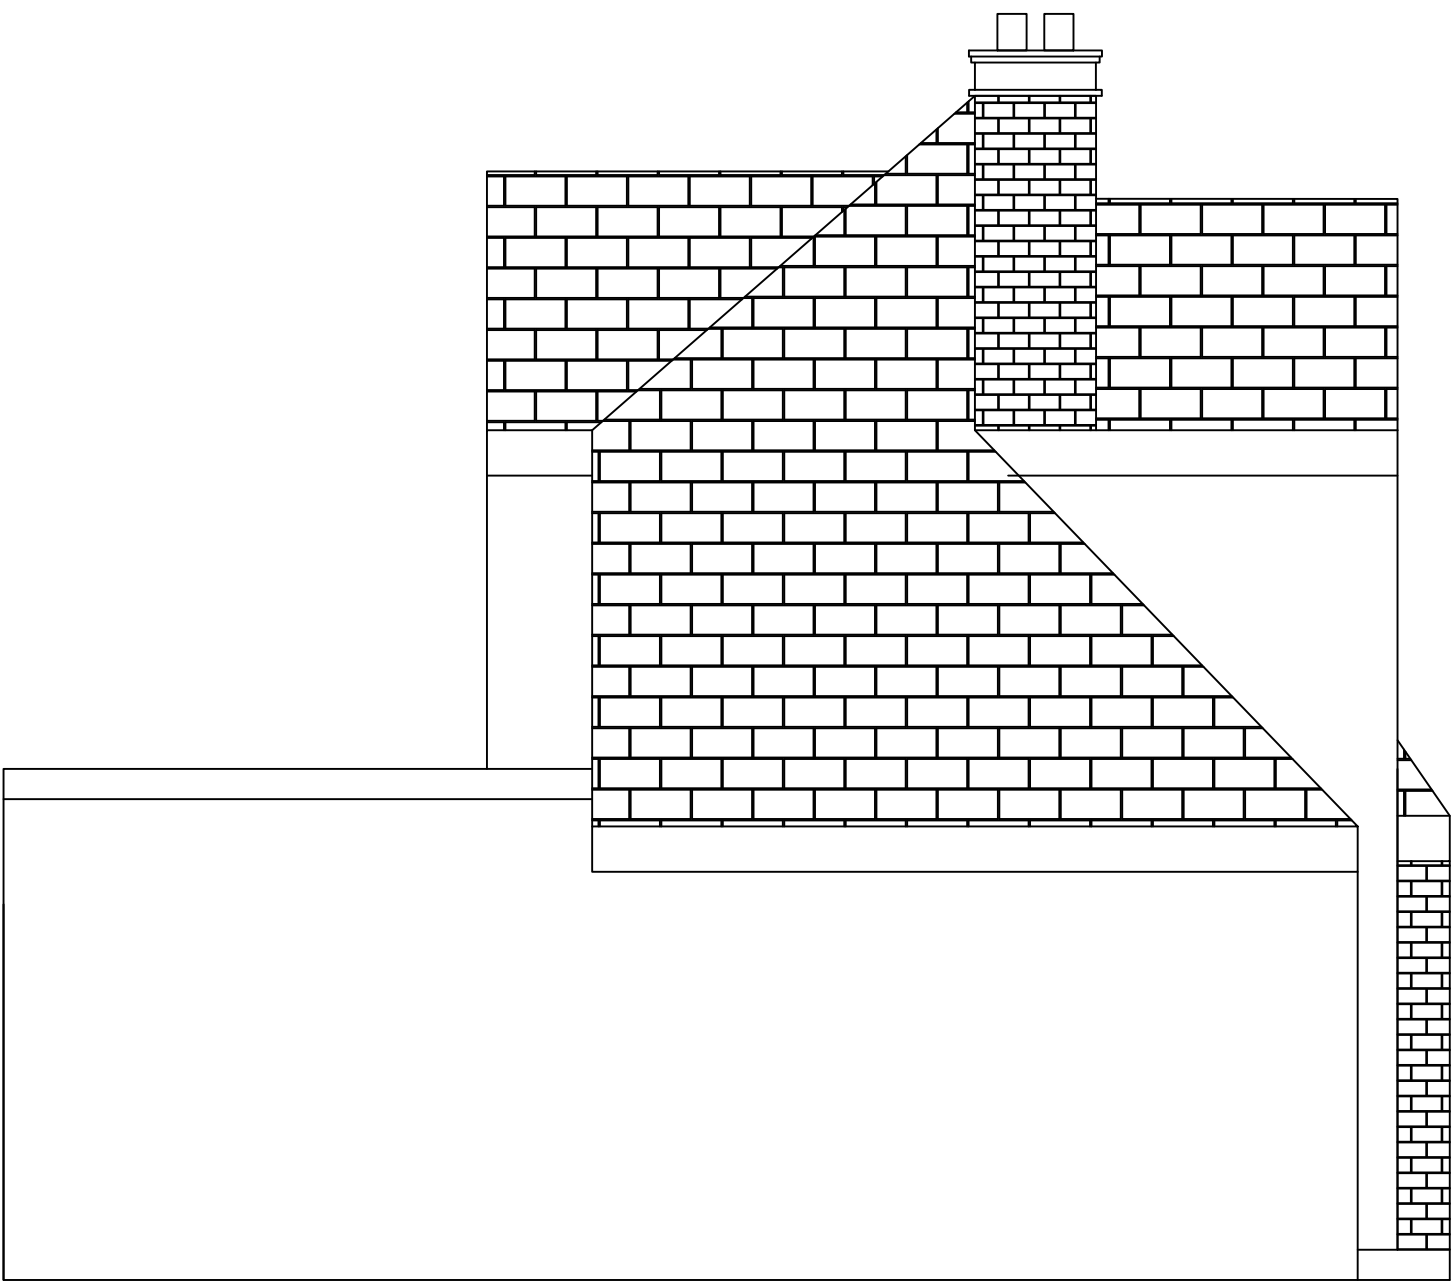

Side Elevation RH

Notes:

All dimensions should be checked on the site by the contractor and such dimensions to be their responsibility.

Drawings are subject to statutory authority approval and are to be used for the purpose of planning.


Structural calculations and drawings to be supplied by a structural engineer.

All work must comply with relevant British Standards and Building Regulations requirements.

Drawing errors and omissions to be reported to the architectural designer.

All material used to be similar existing materials.

All fixed furniture drawn is for guidance only.

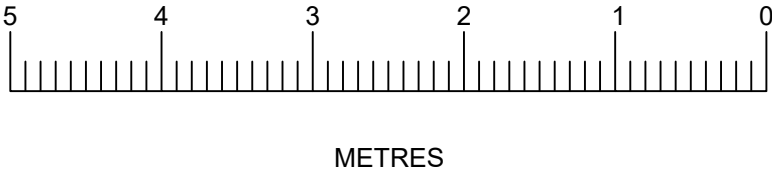

Client :
Mr & Mrs Cawood
2 The Ridgeway
Ruislip
Middlesex
HA4 8QS

Drawing Title:
Existing Plans

SCALE: 1:50 @ A1
Drawn by: Margaret Leo
Drawing no: 100
Date: May 2026